



John Dickie Associates
 Manor Barn,
 Wilsthorpe,
 Stamford,
 Lincs
 Pe9 4pe


Tel 01778 560811
 Fax 01778 561167

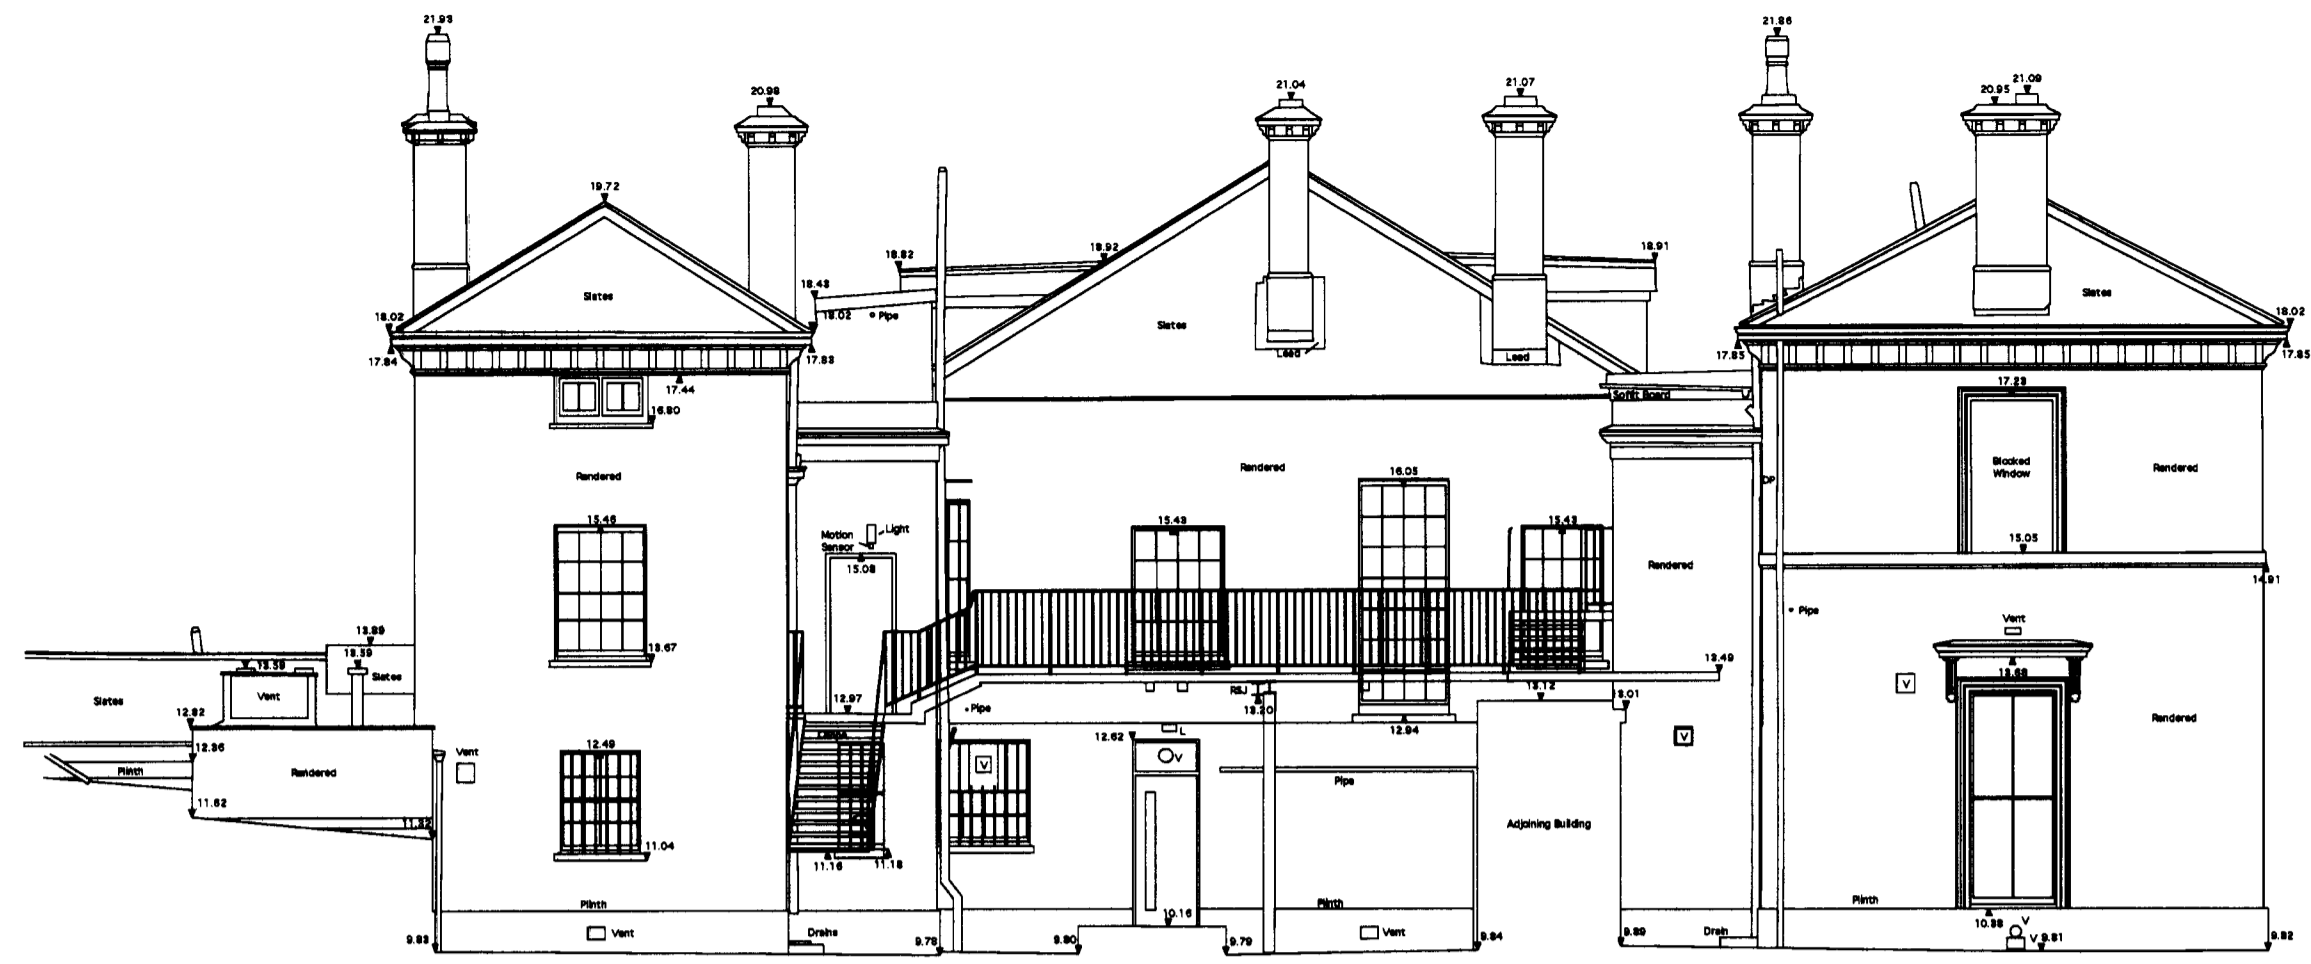

ELEVATION 3

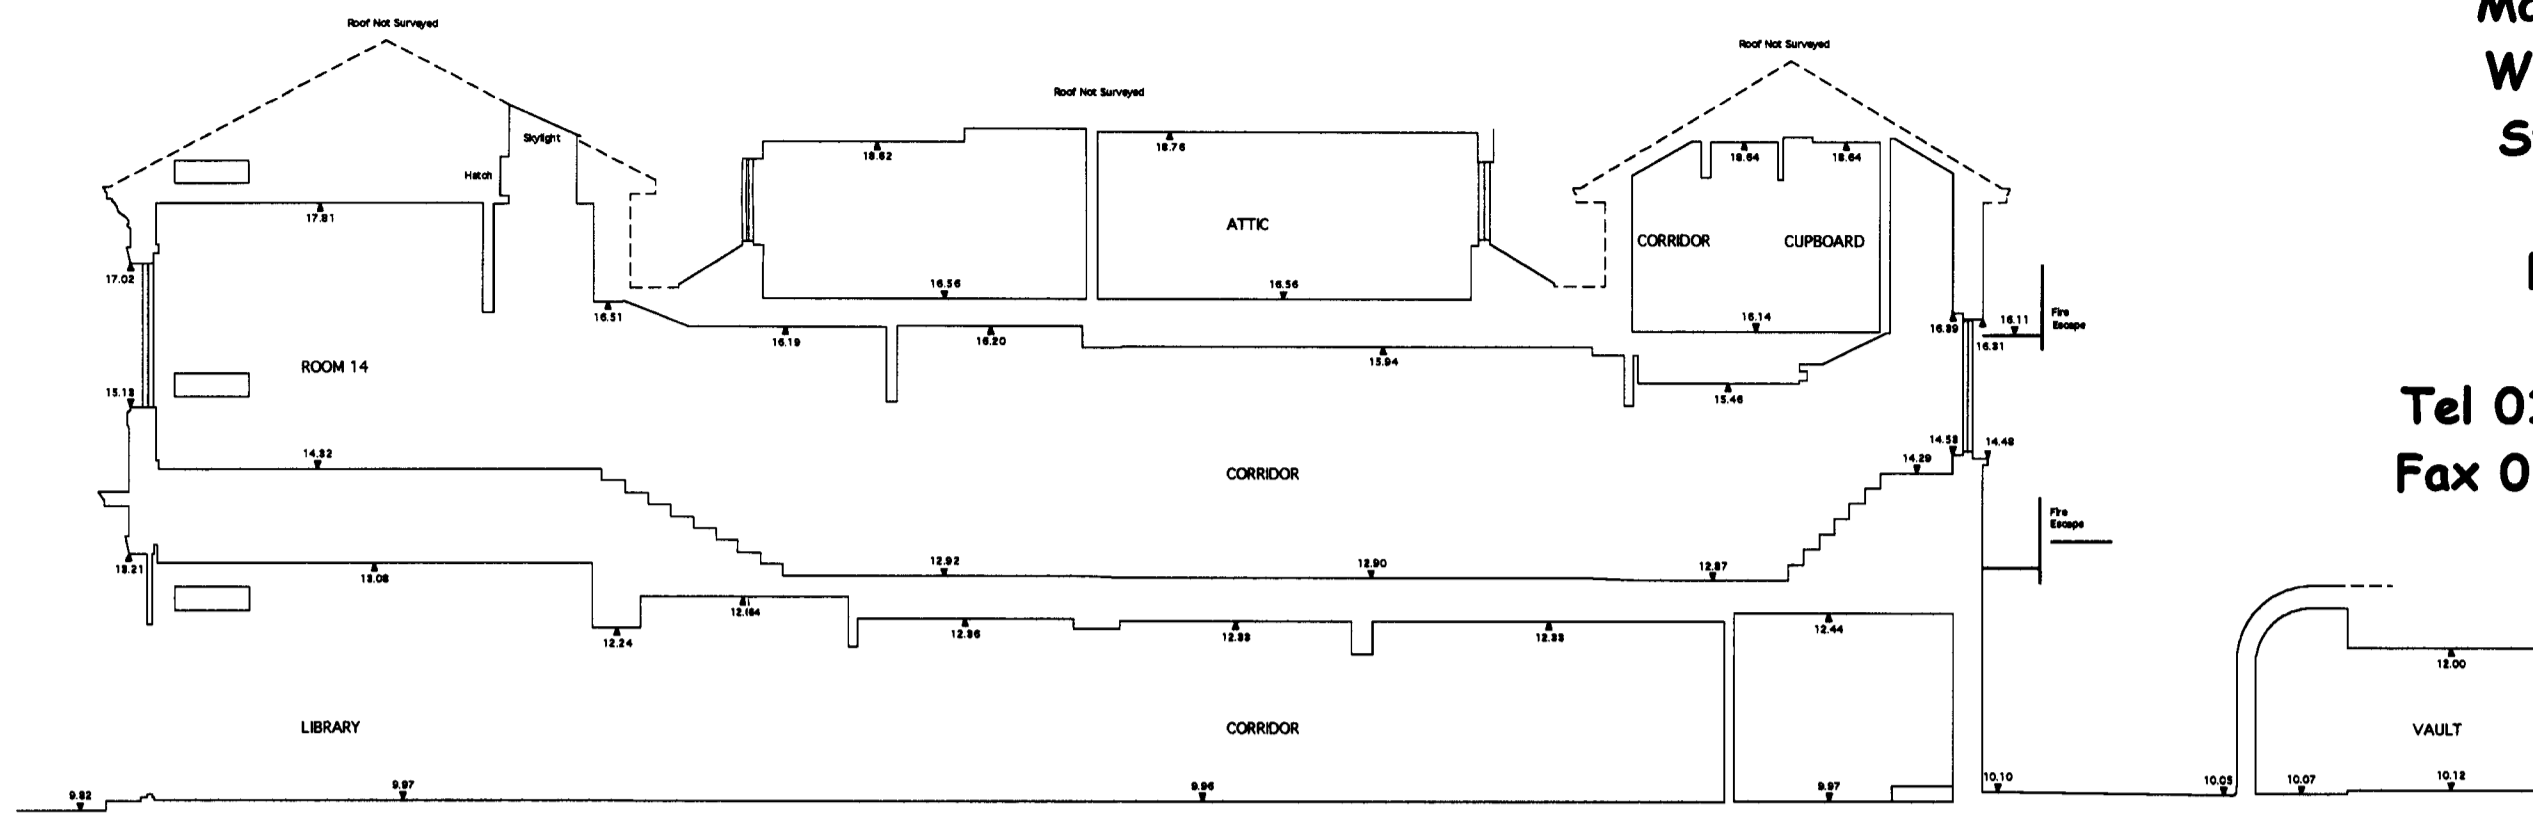


SECTION A-A

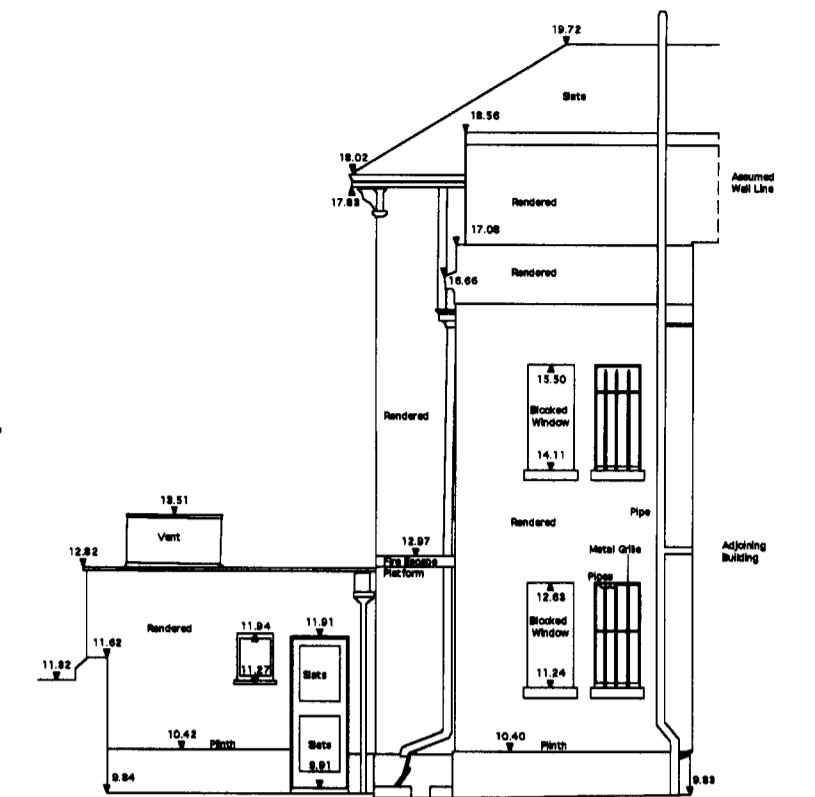


ELEVATION 12


DRAWING ISSUED FEBRUARY 2008

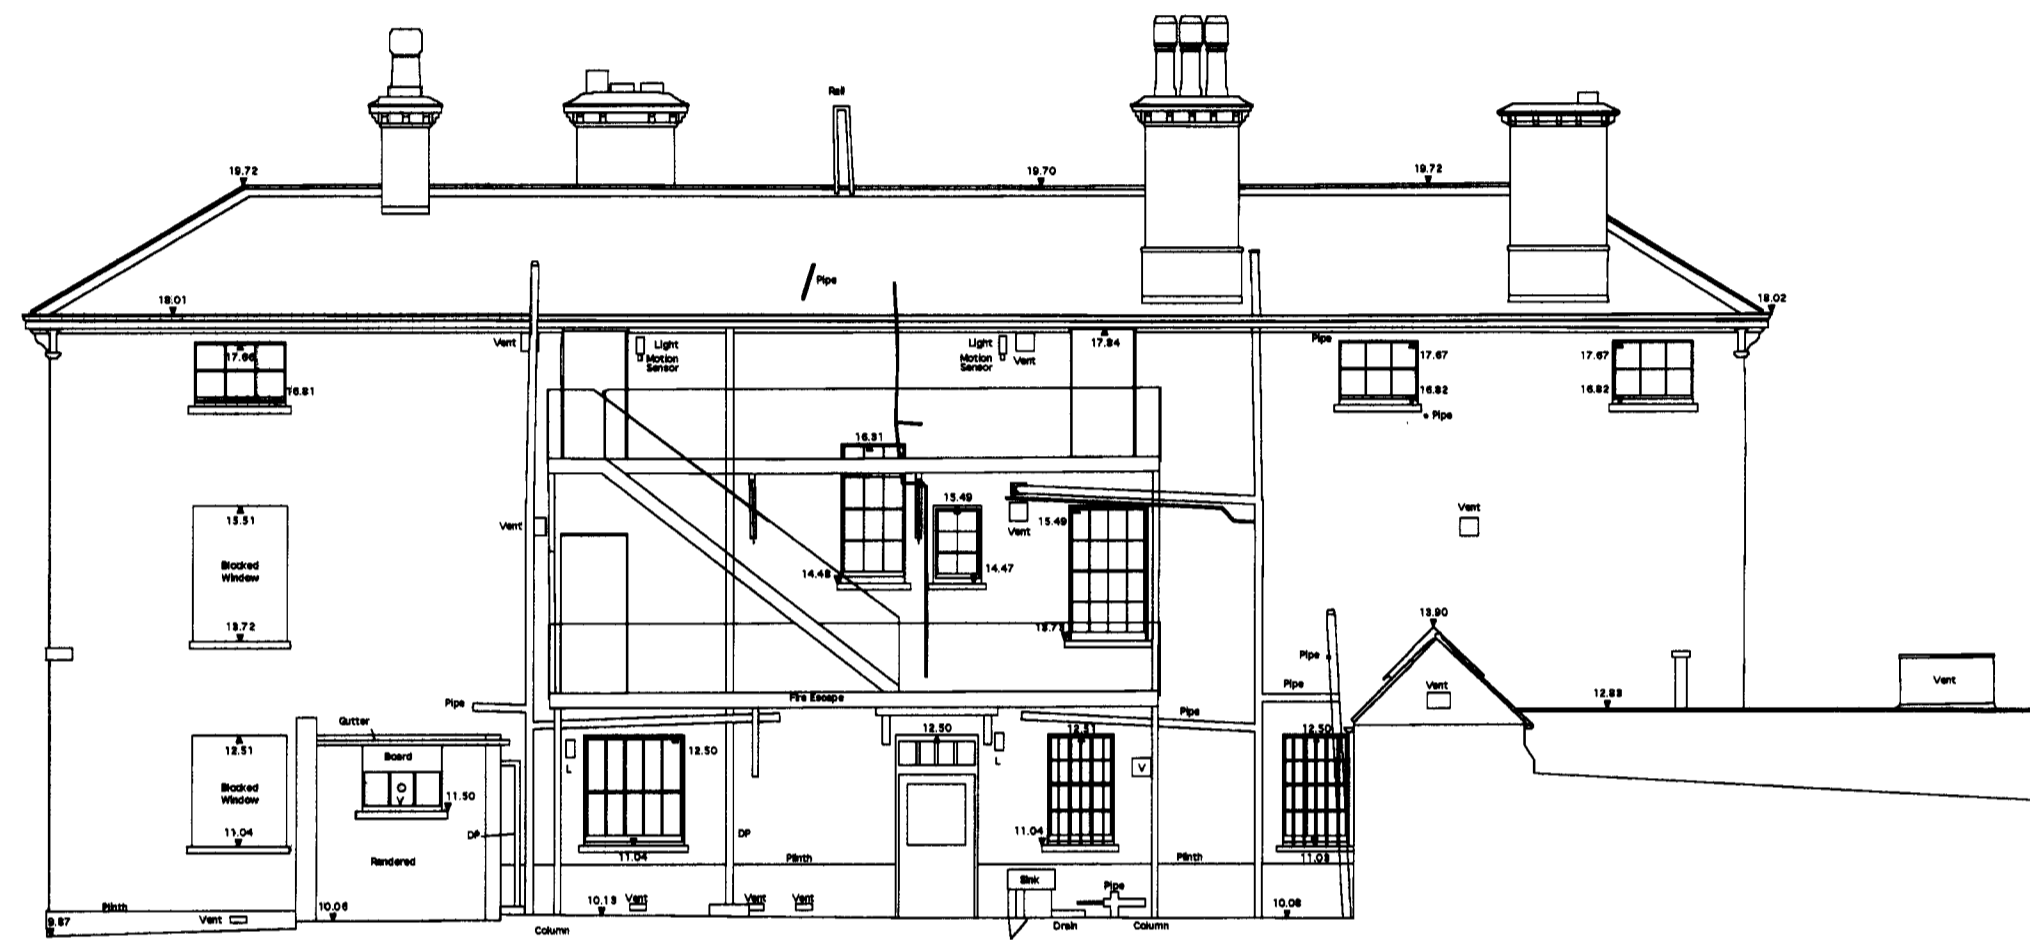


ELEVATION 4

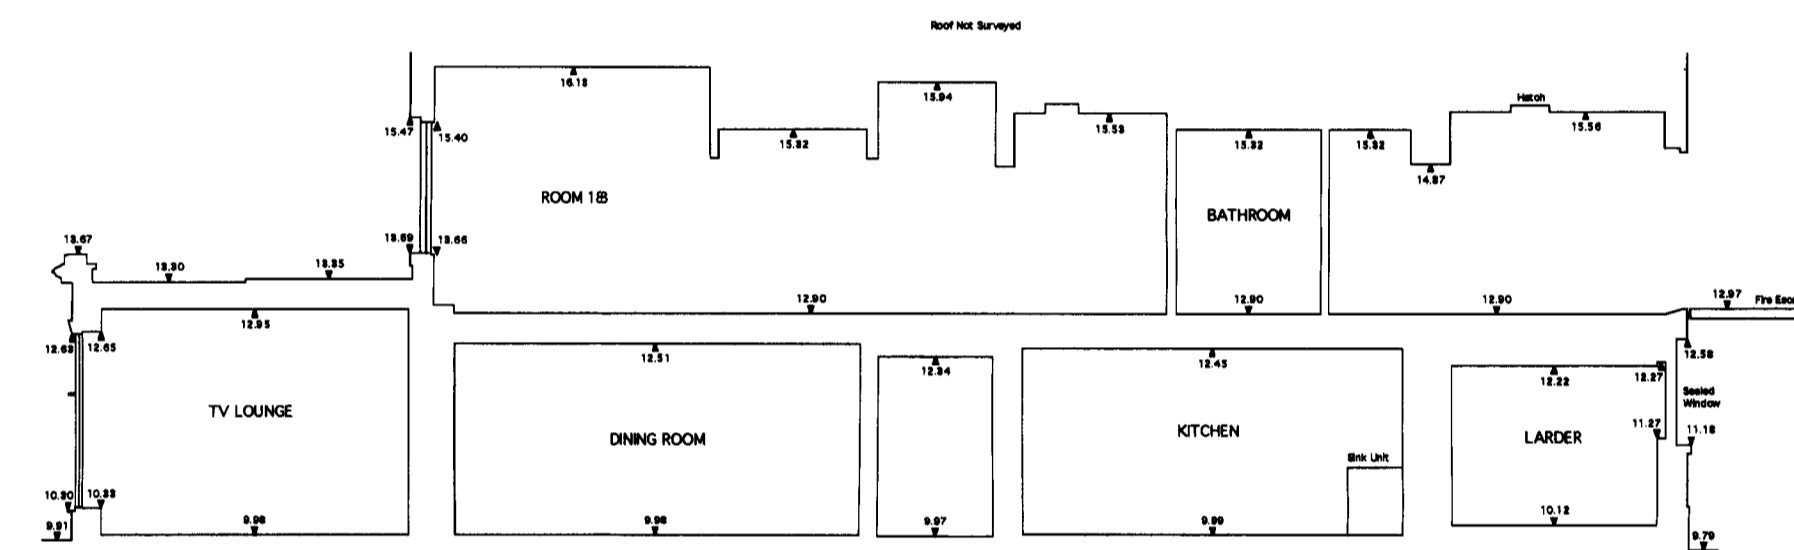

SECTION B-B

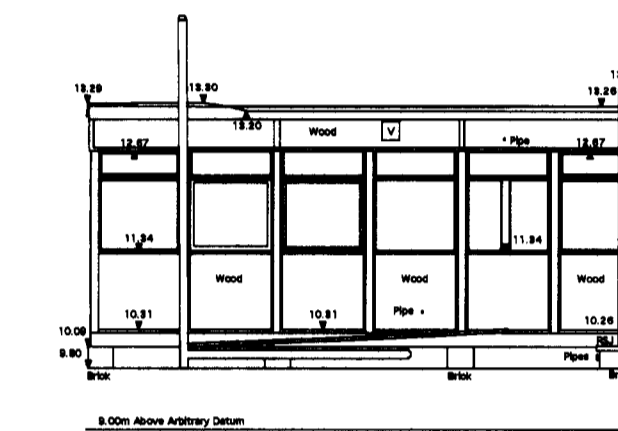

ELEVATION 10

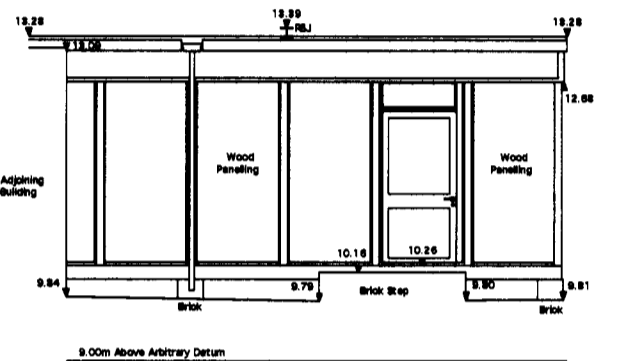

ELEVATION 11


**Proposed Internal Alterations and
 Restoration Works at
 Mymwood House, Shepherds Way,
 Brookmans Park, AL9 6NN**

Drawing Title : Survey Elevations


Date February 2008

Scale 1 to 100


Drawing No JDA/03/940/LB/WD.005

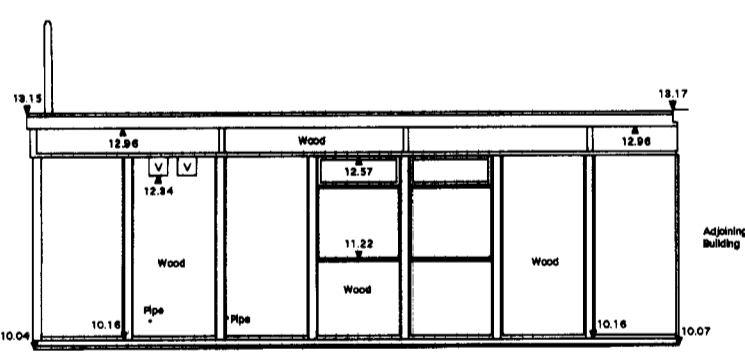


ELEVATION 5

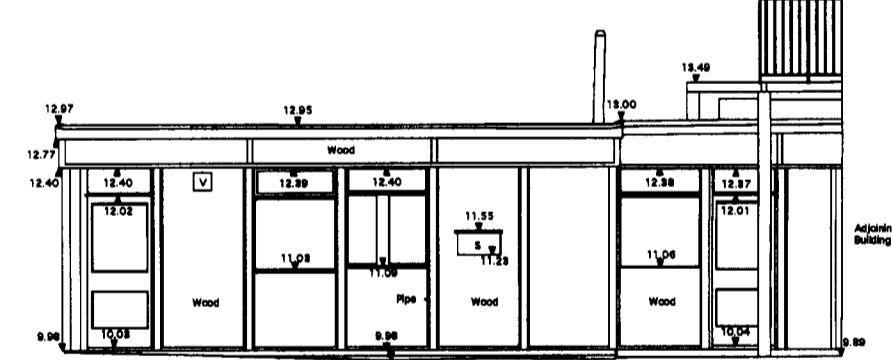


ELEVATION 6

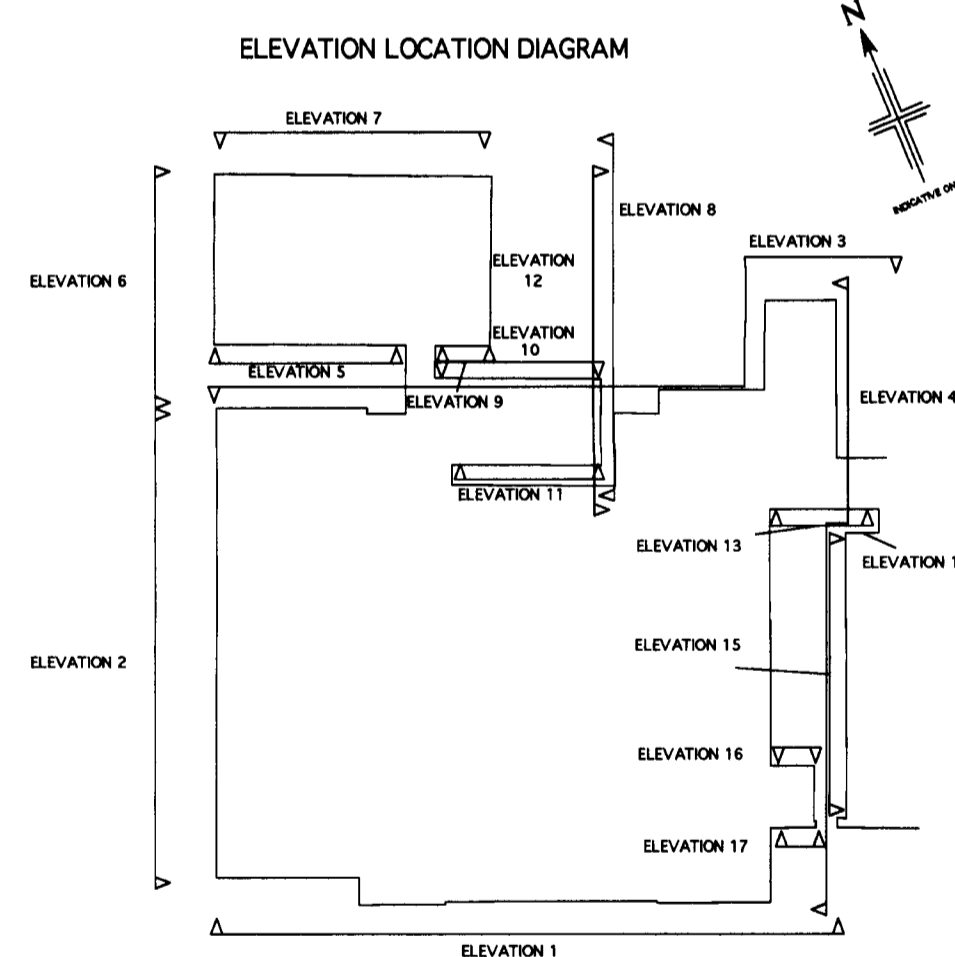


ELEVATION LOCATION DIAGRAM

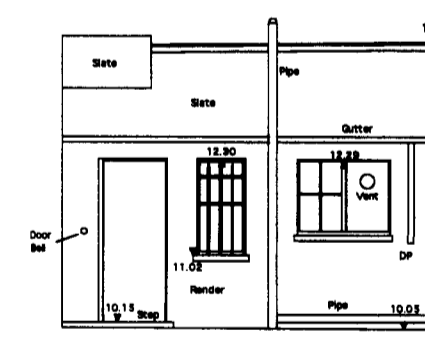


ELEVATION 13

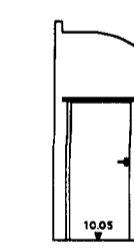


ELEVATION 14

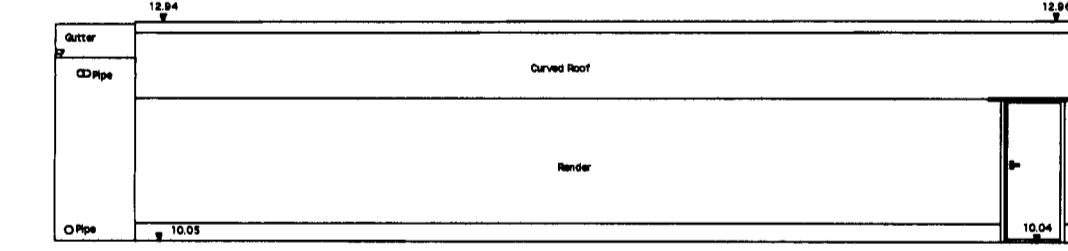

ELEVATION 15

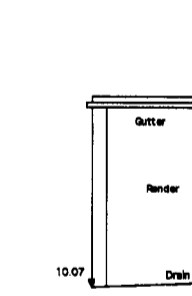


ELEVATION 16

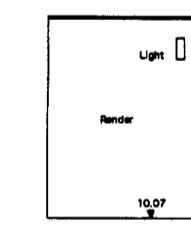


ELEVATION 17


PLANNING DEPARTMENT
 OFFICE COPY
 11 MAR 2008
 No.: 6 08/0533

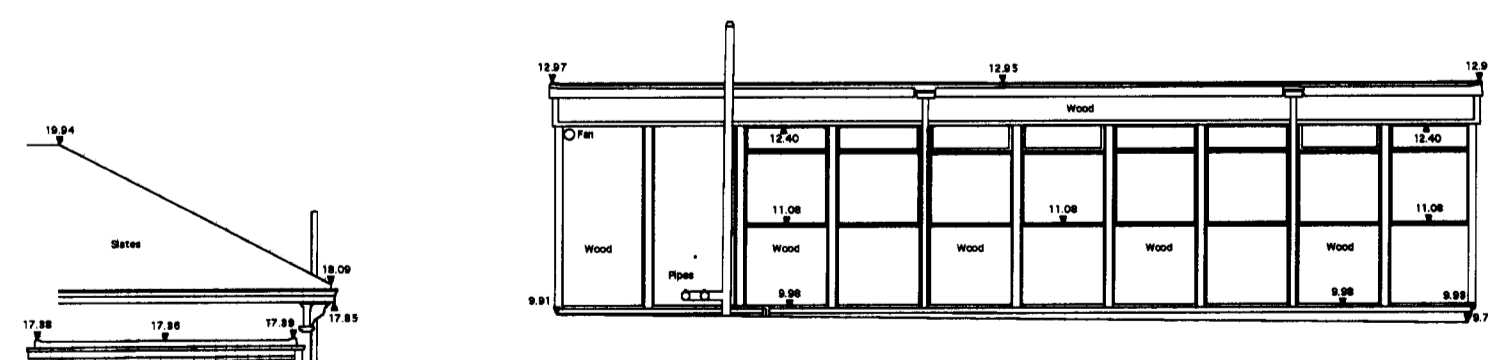

ELEVATION 7

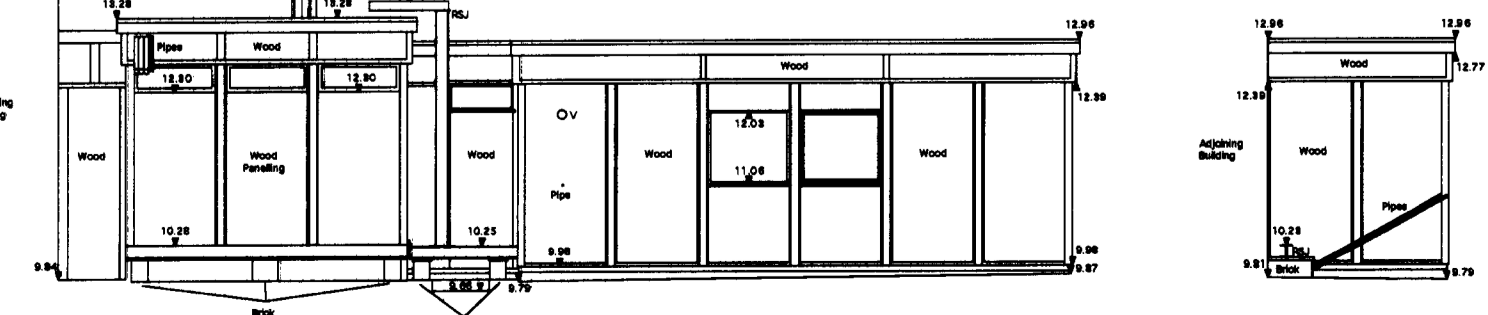

ELEVATION 8

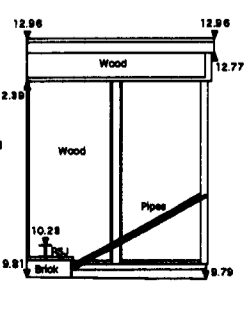

ELEVATION 9



ELEVATION 2



ELEVATION 1