

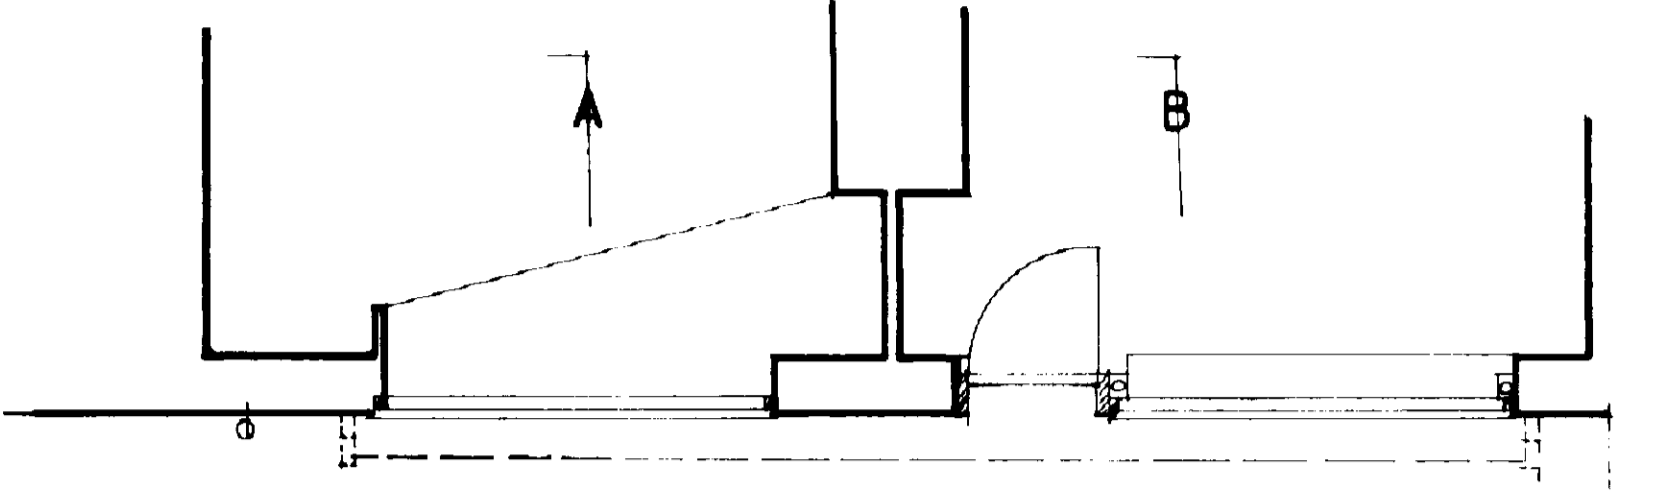


Do not scale. All dimensions and conditions are to be checked on site prior to preparing drawings or commencing any work.

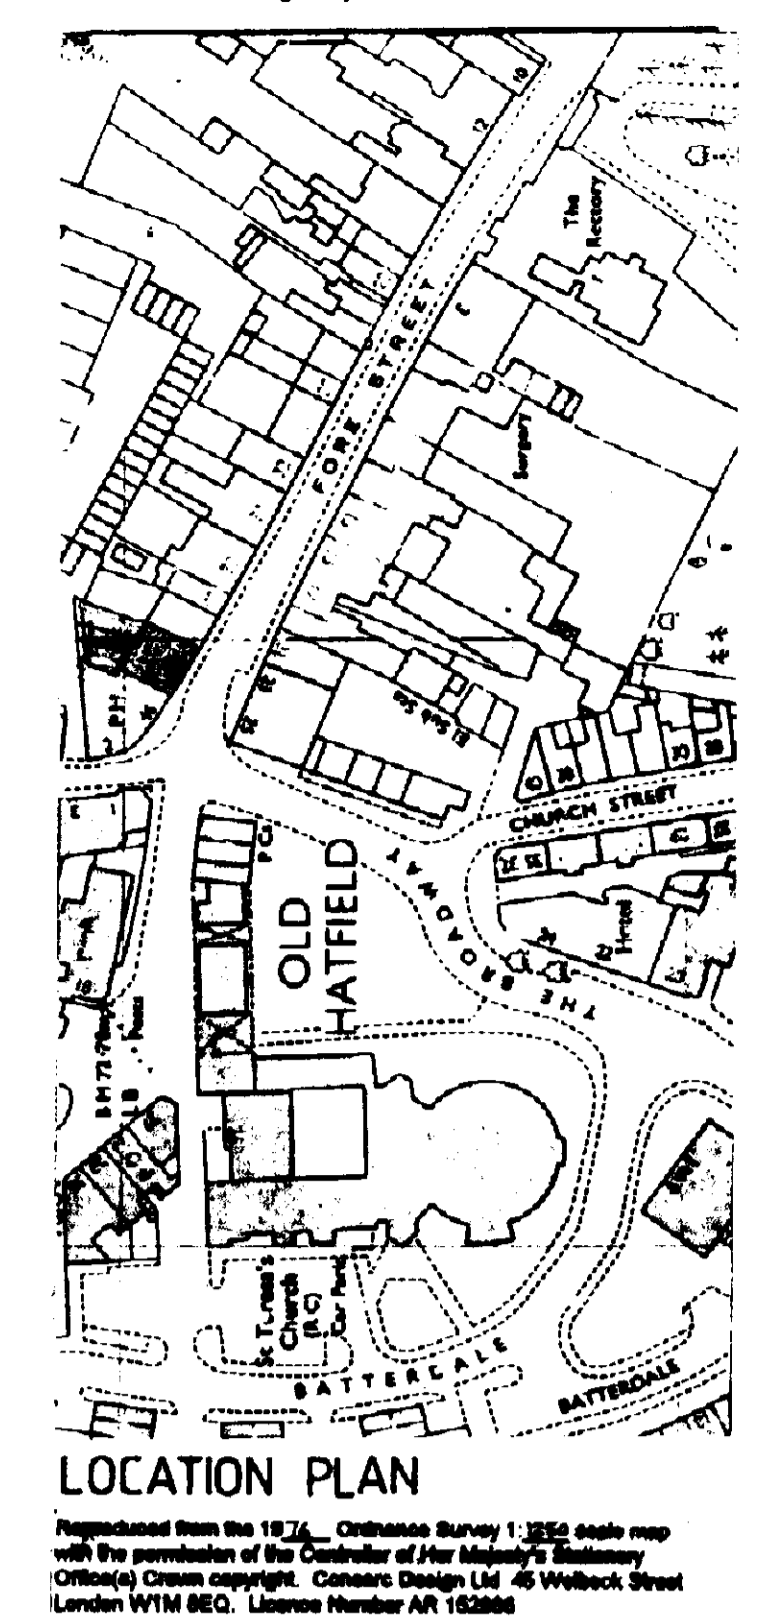


PART PLAN

Date	Revision

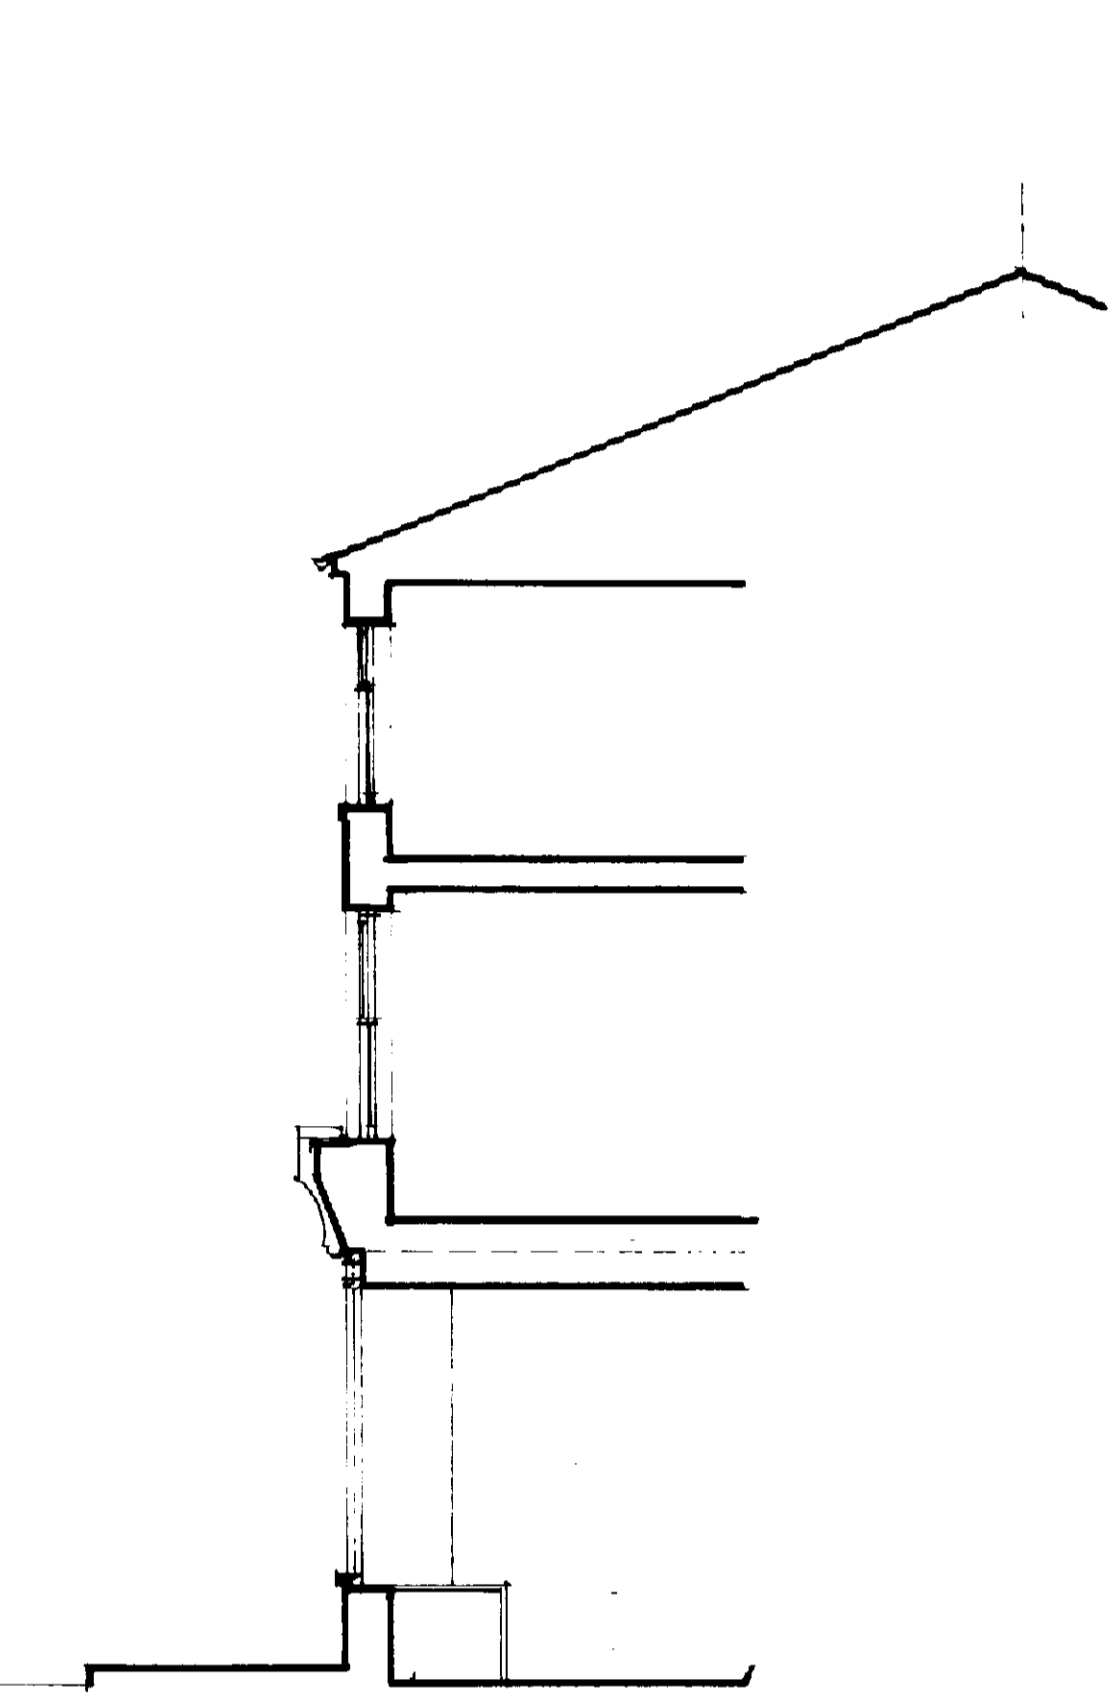


SECTION AA

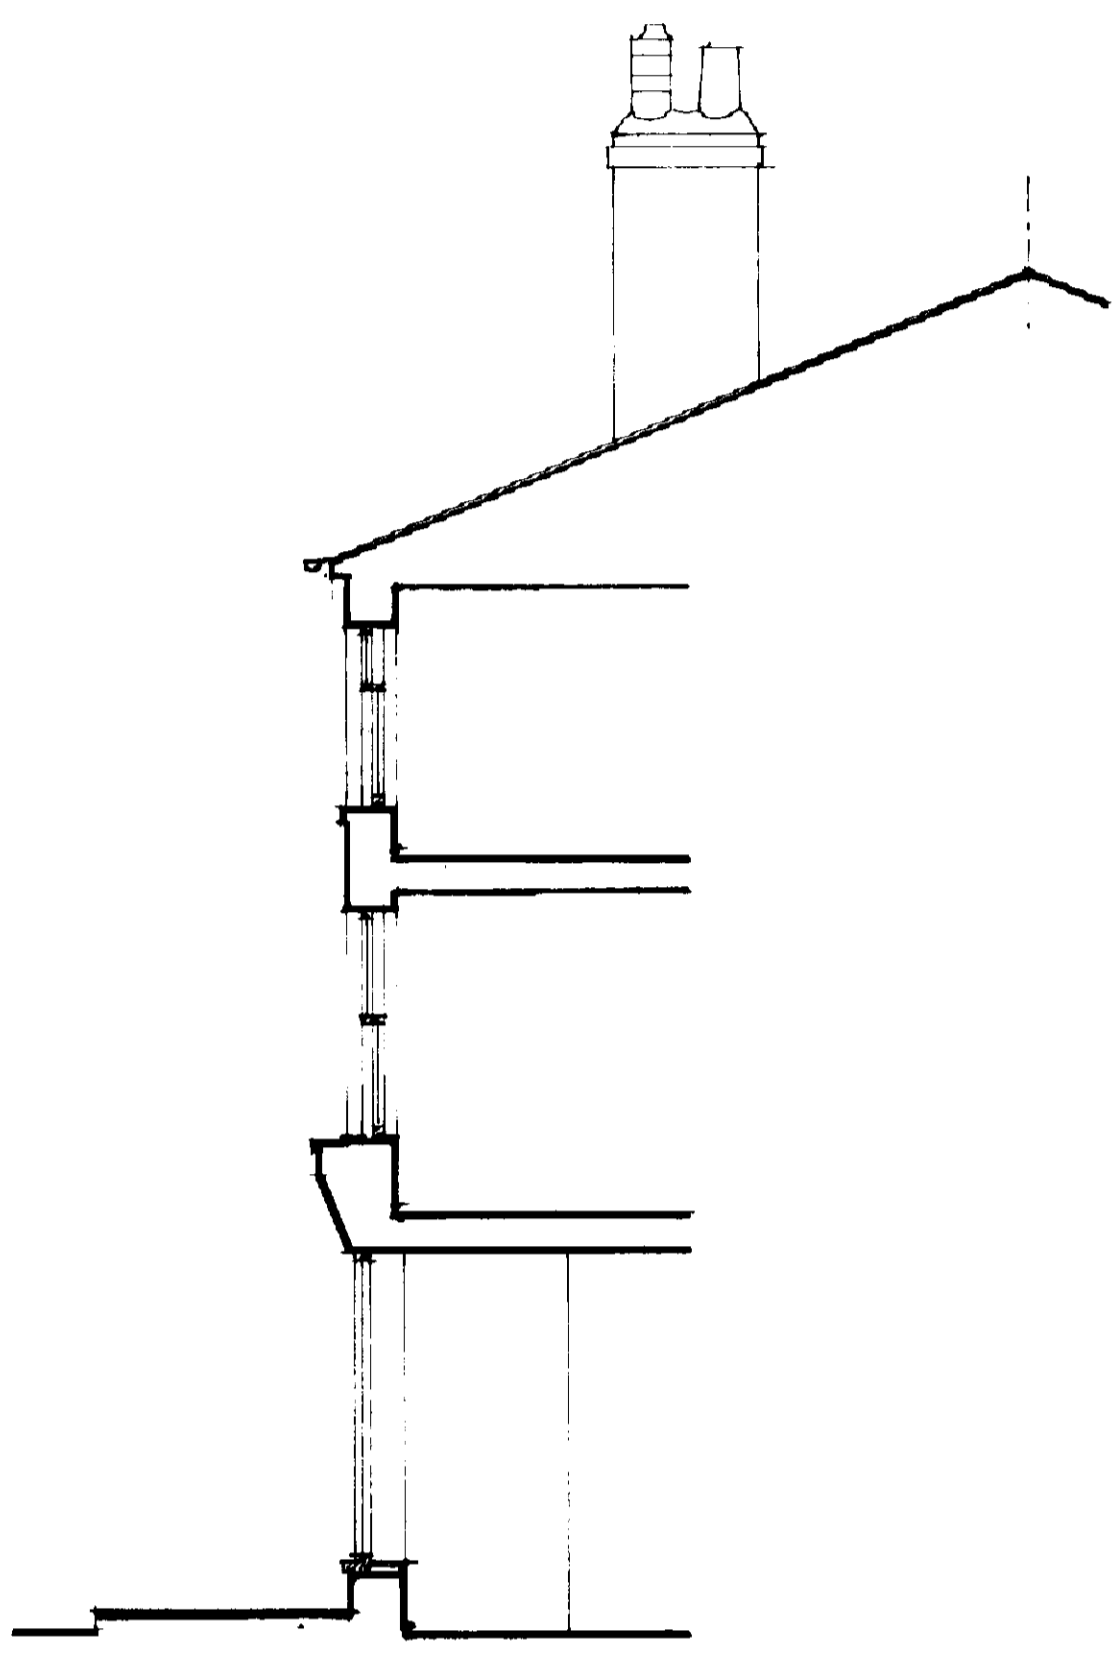

SECTION BB

WELWYN HATFIELD D.C.
RECEIVED... 7 SEP 1998
S6/858/98LB

WELWYN HATFIELD COUNCIL
PLANNING ACT 1990
26 OCT 1998

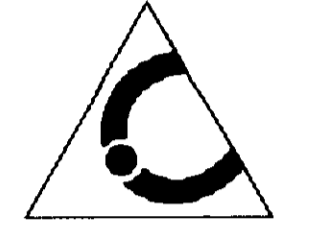

CONSARC
CONSARC DESIGN LTD
45 Wilbeck Street
London W1M 8BQ
Telephone 01753 335 3431
Facsimile 01753 481 3961

Client
HILARY BURNINGHAM

Project
**44 FORE STREET
HATFIELD**

Title
**PLAN SECTION ELEVATION
AS EXISTING**

Scale
1:50

Date
AUG 98

Drawn
[Signature]

Checked
[Signature]

Job Number
851

Drawing number
01

Revision
