
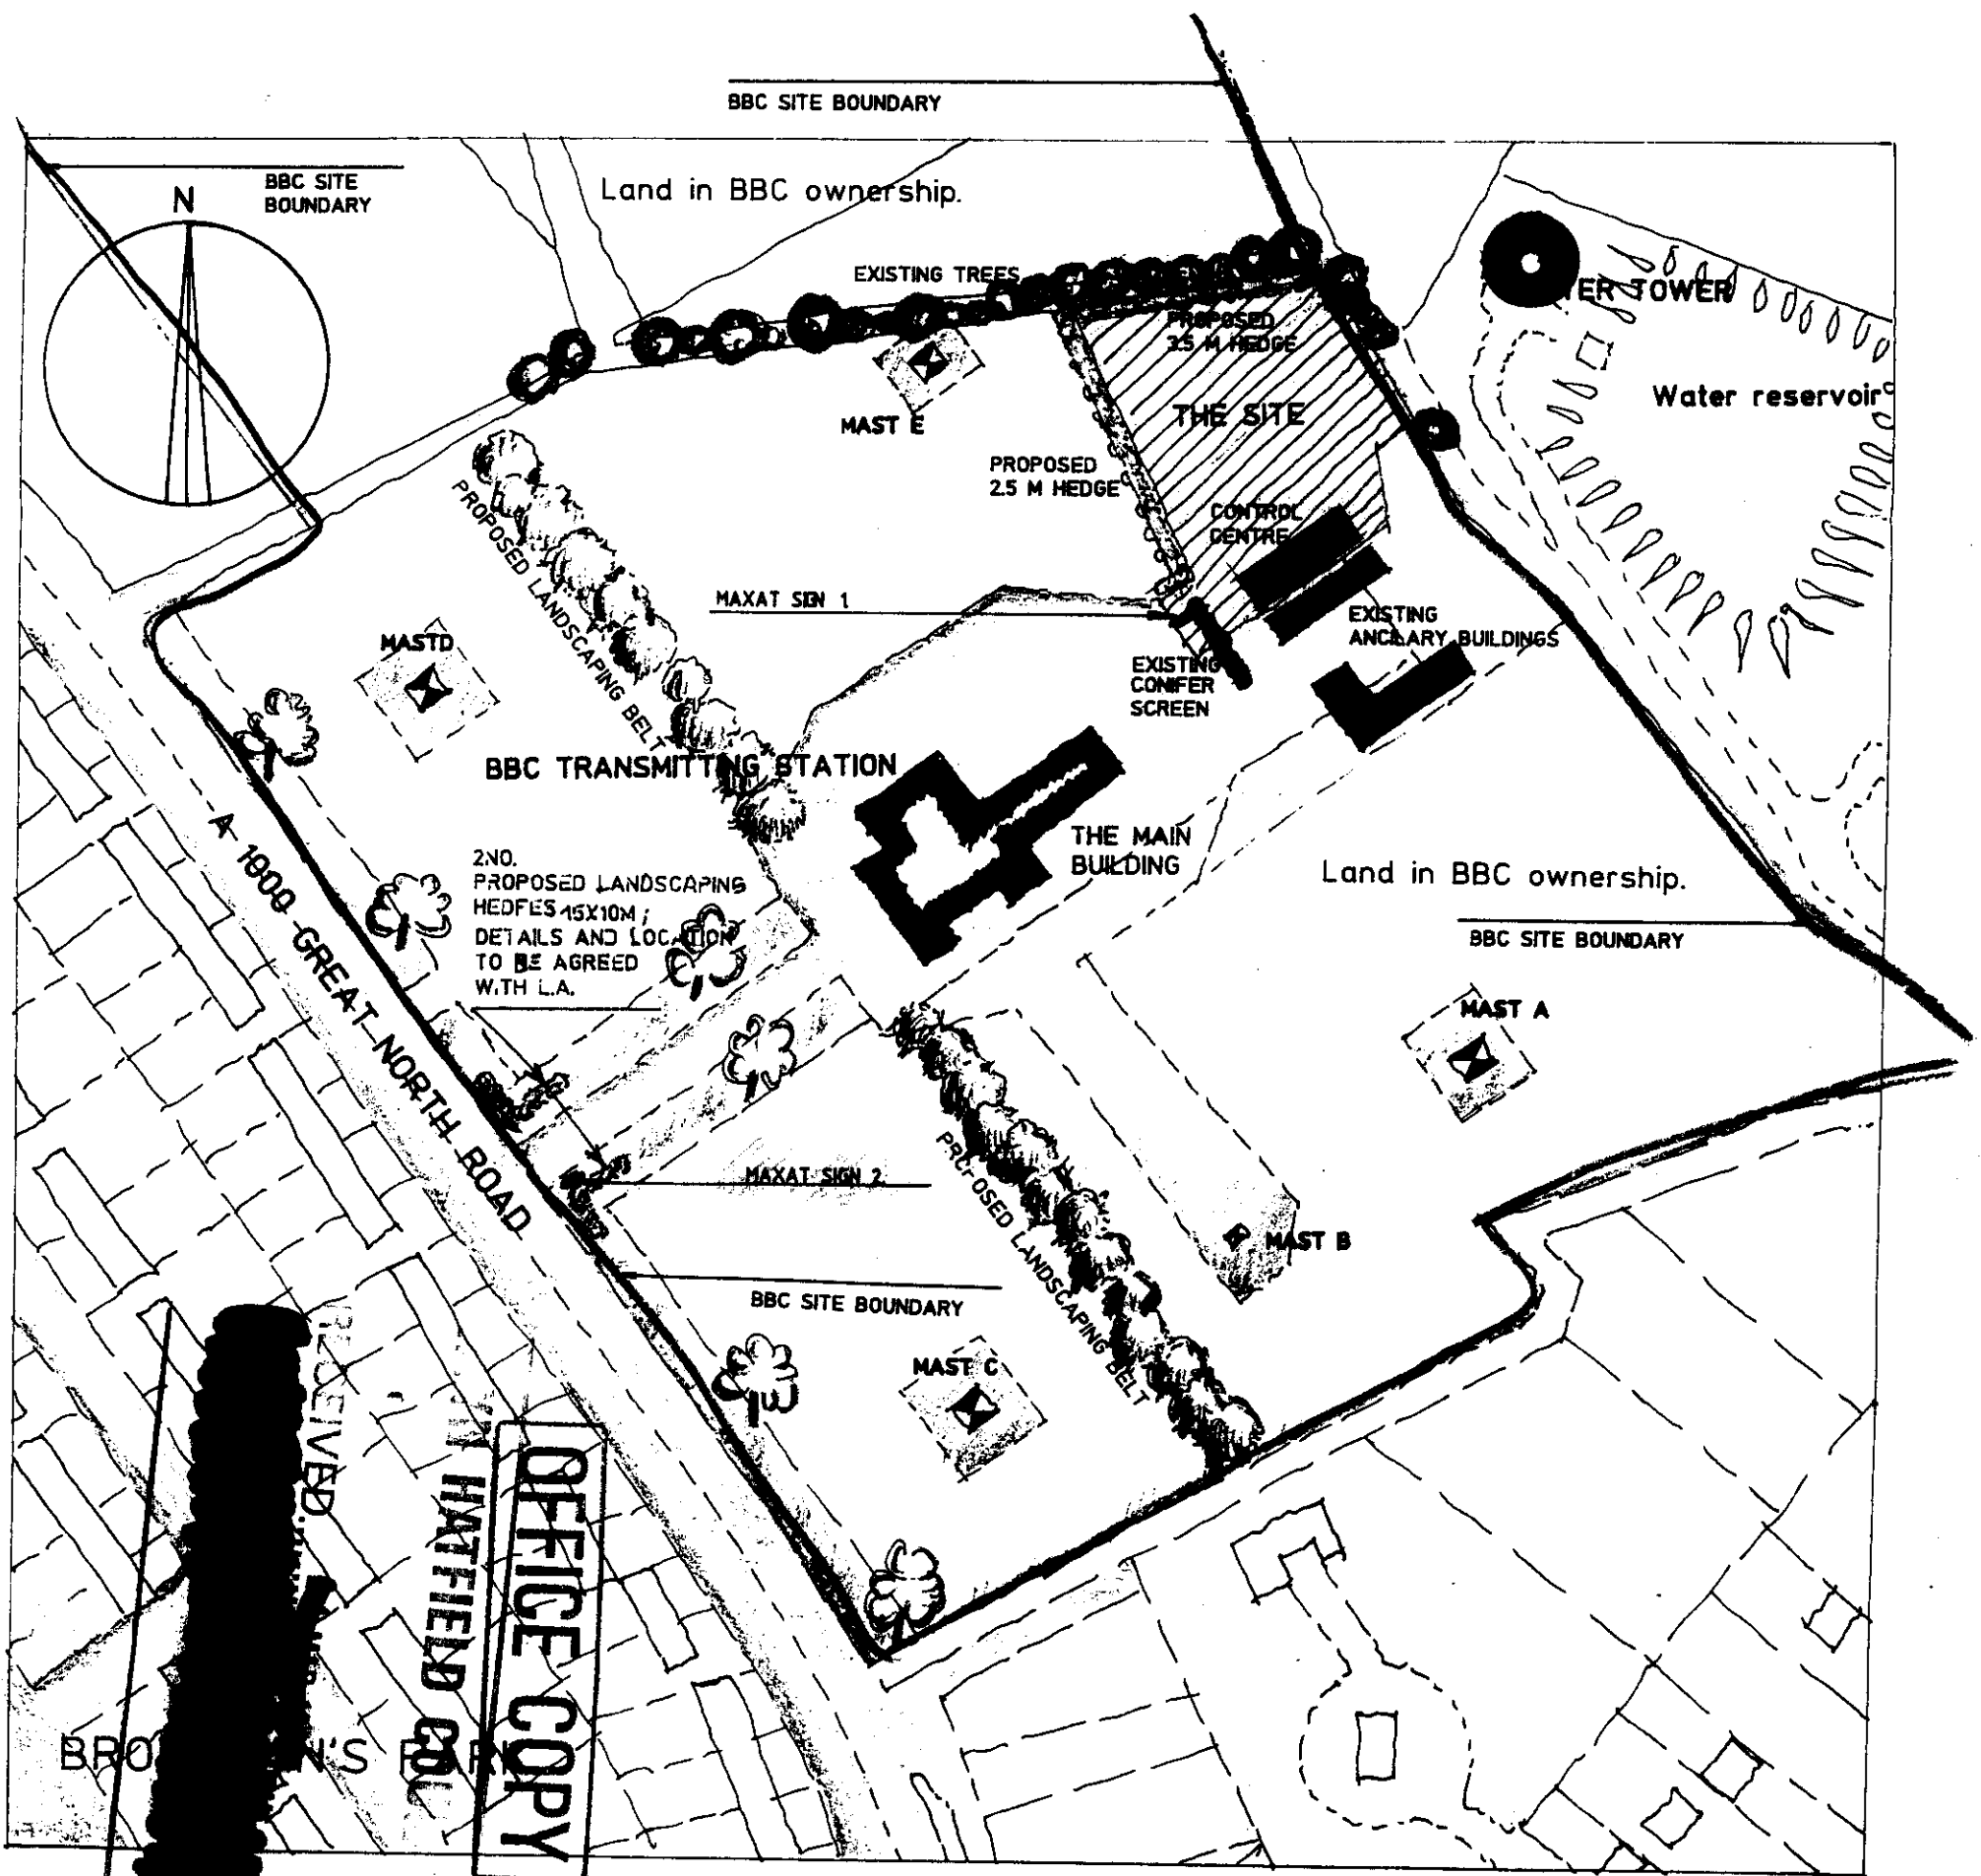


BOWERBANK, BRETT & LACEY
ARCHITECTS

26 CHARLOTTE STREET LONDON W1P 1HJ
 071-580 0271

CLIENT	MAXAT LTD.	SCALE	-	DRAWN	JH	AMENDMENTS	A-24.194. MAXAT SIGNS 1. & 2. ADDED.
JOB TITLE	BROOKMAN'S PARK	DATE	18.8.93.	CHECKED	JH		
DRAWING	ENHANCED SITE LAYOUT	DRAWING No.	418/SK 04 A				

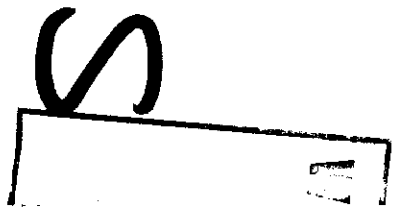

RECEIVED
 HATFIELD COL
 OFFICE COPY
 BROOKMAN'S