

REPLACEMENT FASCIA PANEL

TO EX-PRUDENTIAL SITE


1) FITTED INTO EXISTING SAA

PANATRIM FRAME

2) ILLUMINATION BY EXISTING FLOORESCENT TUBES (STATIC)

6mm OPAL PERSPEX OSO BACKGROUND. ✓
3mm LIGHT BLUE PERSPEX 727 INLAID WITH 3mm OPAL PERSPEX OSO LETTERING AND 3mm RED PERSPEX 431 DOT.

LETTERS INLAID IN 3mm DARK BLUE PERSPEX 744.

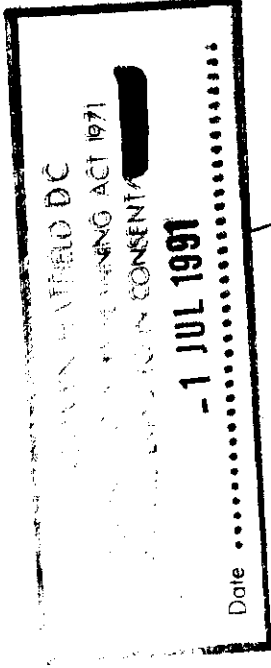


office copy

WELWYN HATFIELD D.C

RECEIVED 17 JUN 1991

N6/028/91/A

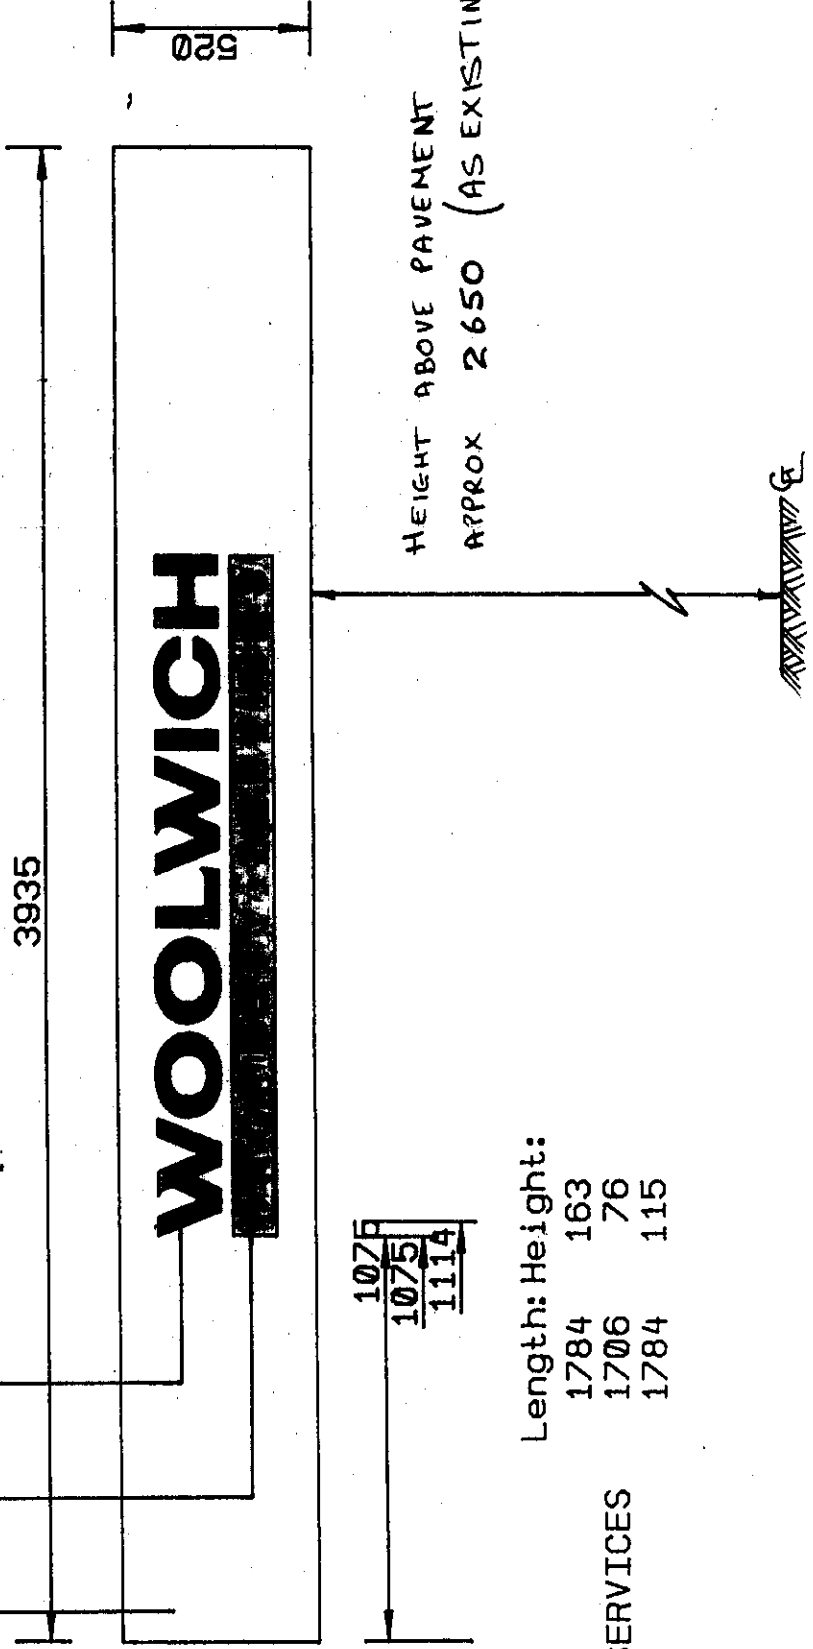

HEIGHT ABOVE PAVEMENT APPROX 2650 (AS EXISTING)

Length: Height:	
1784	163
1706	76
1784	115

WOOLWICH PROPERTY SERVICES R1

WOOLWICH PROPERTY SERVICES
23 STONEHILLS, WELWYN GDN. CITY
HERTS. AL8. 6NA.
DRA NO WEL.G.C./01/91 30 MAY 91

123
104
R53