



NOTES

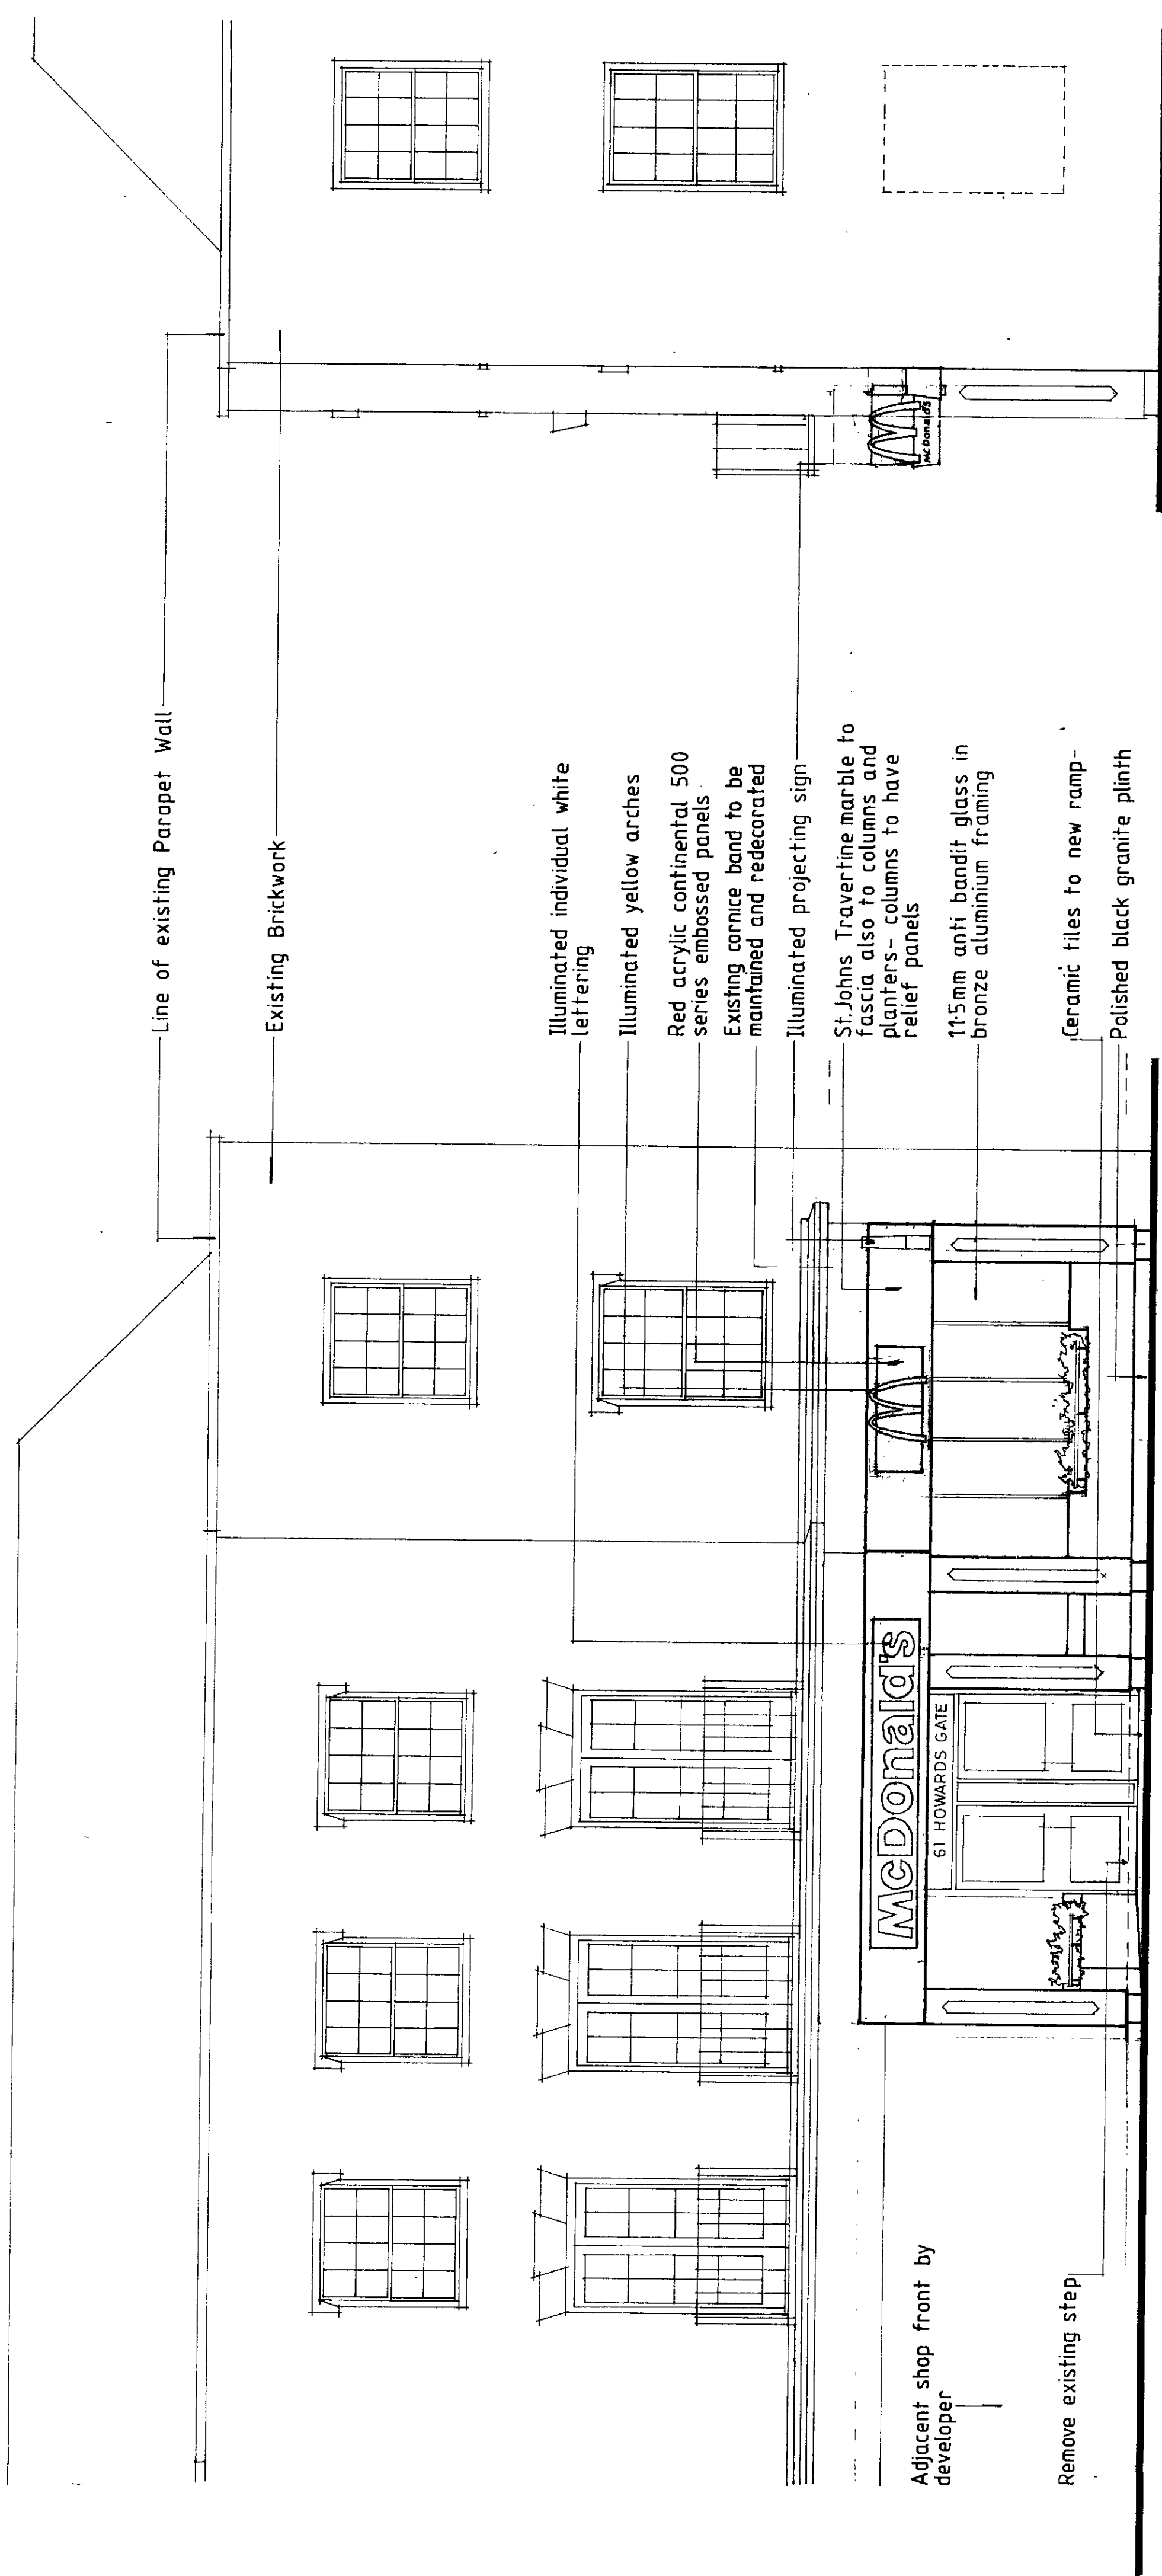

SIDE ELEVATION

ELEVATION TO 61 HOWARDS GATE

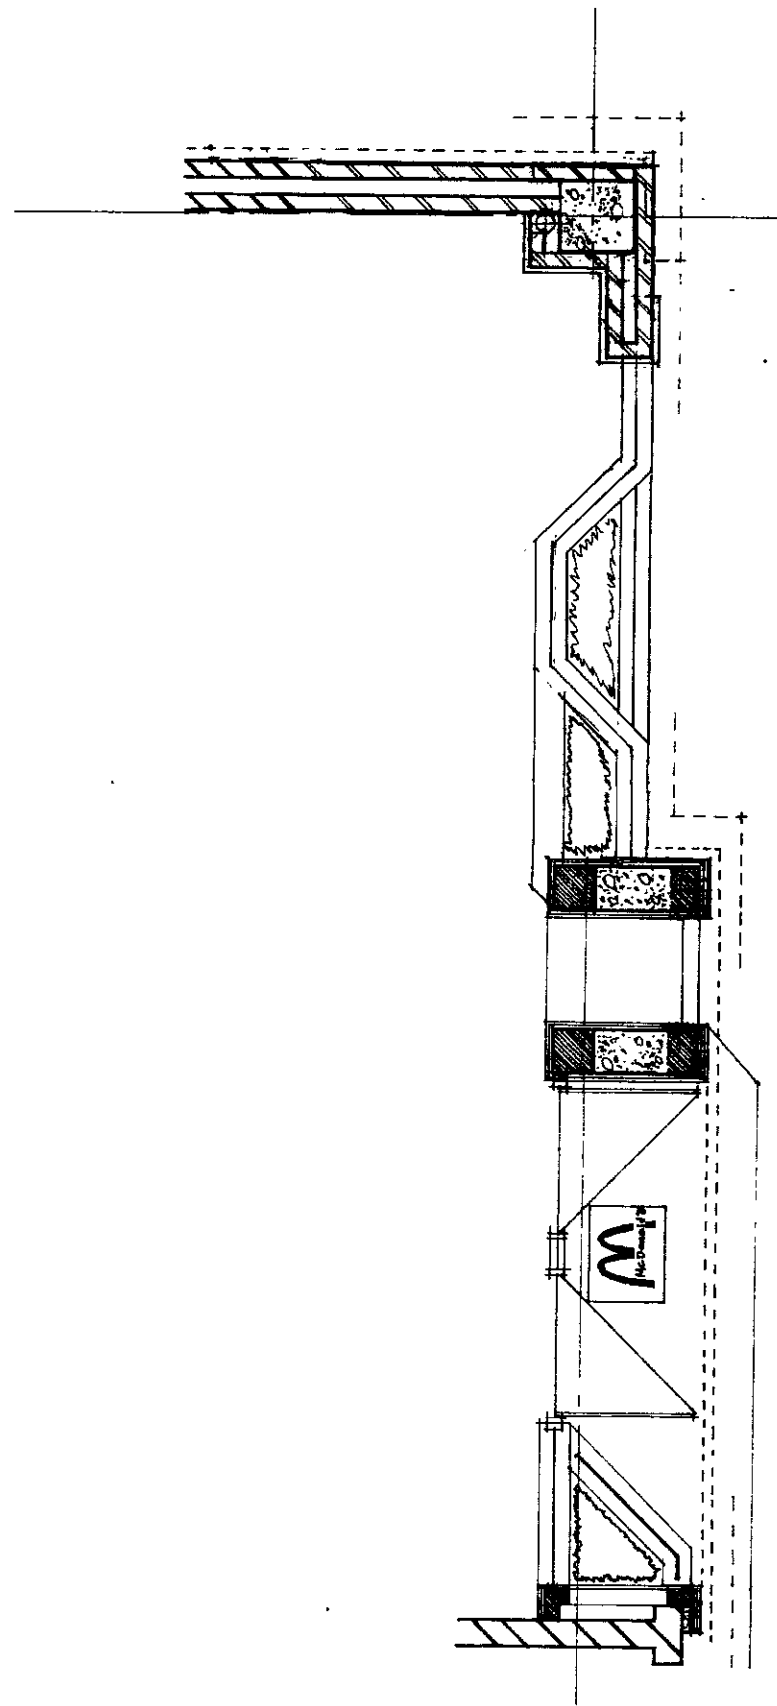

PRECINCT ENTRANCE / PLAN

Letter and date	AMENDMENTS Description
A 17/1/89	REVISIONS SHOWN ON DRAWING TO BE MADE TO COMPLY WITH PLANNING AUTHORITY
B 22/1/89	ELEVATION & PLAN AMENDED TO COMPLY WITH PLANNING AUTHORITY

WELWYN HATFIELD D.C.
PLANNING DEPARTMENT
0.9 April 1989

OFFICE COPY
WELWYN HATFIELD D.C.
12 FEB 1989
RECEIVED
16/11/90/AD

Drawn By	Scale	Drawn By	Date
	1:50		11/89
Description PROPOSED PLAN & ELEVATIONS DRAWING NUMBER 9977/28			

Site Address:
**61 HOWARDS GATE,
WELWYN GARDEN CITY**

McDonald's

© 1988 McDonald's

Drawn For:
McDonald's Hamburgers Limited.
11-59 High Road, East Finchley, London N2 6AW.
Tel: 01 883 6400

Approved By: _____

A