


Drawing PR 1072/16.2/00
Amendments

Sign no. 6

Scale
Date 1/90
Drawn by cdb
Checked by

Car Park Entry Sign
elevation

1:20

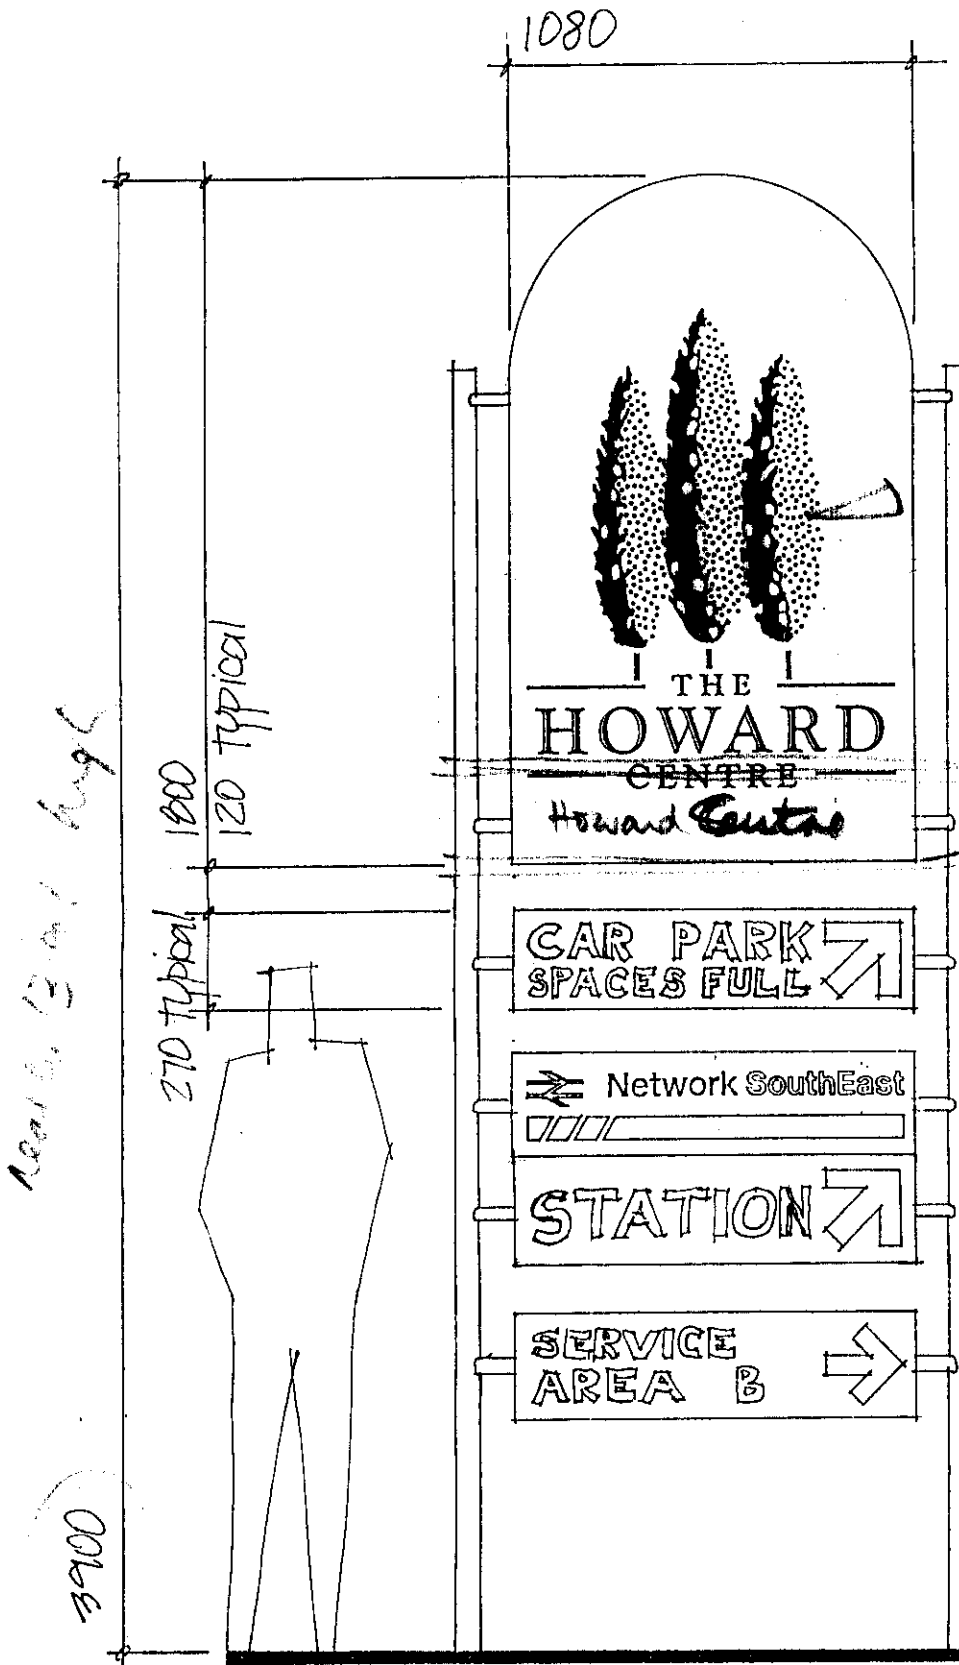

20

← "spaces" Full to be alternately illuminated/invisible - see specifications.

← after hours, the "station" sign will read; during the day it will be blank - via "flap" signs.

no! 'gantry' construction

OFFICE COPY

WELWYN HATFIELD D.C.
RECEIVED.....22 JAN 1990
NG/008/90/AD

WELWYN HATFIELD D.C.
TOWN & COUNTRY PLANNING ACT 1971
PLAN REFERENCE
7 APR 1990