

The Howard Centre
SIGNAGE

Sheppard Robson Architects
77 Parkway, Camden Town,
London NW1 7PU
Telephone 01-485 4161


NG/008/90

Drawing PR1072/16.2/5
Amendments

Sign no. 8

Scale
Date 1/90
Drawn by cdb
Checked by

Link Bridge Signage
side elevation of link bridge

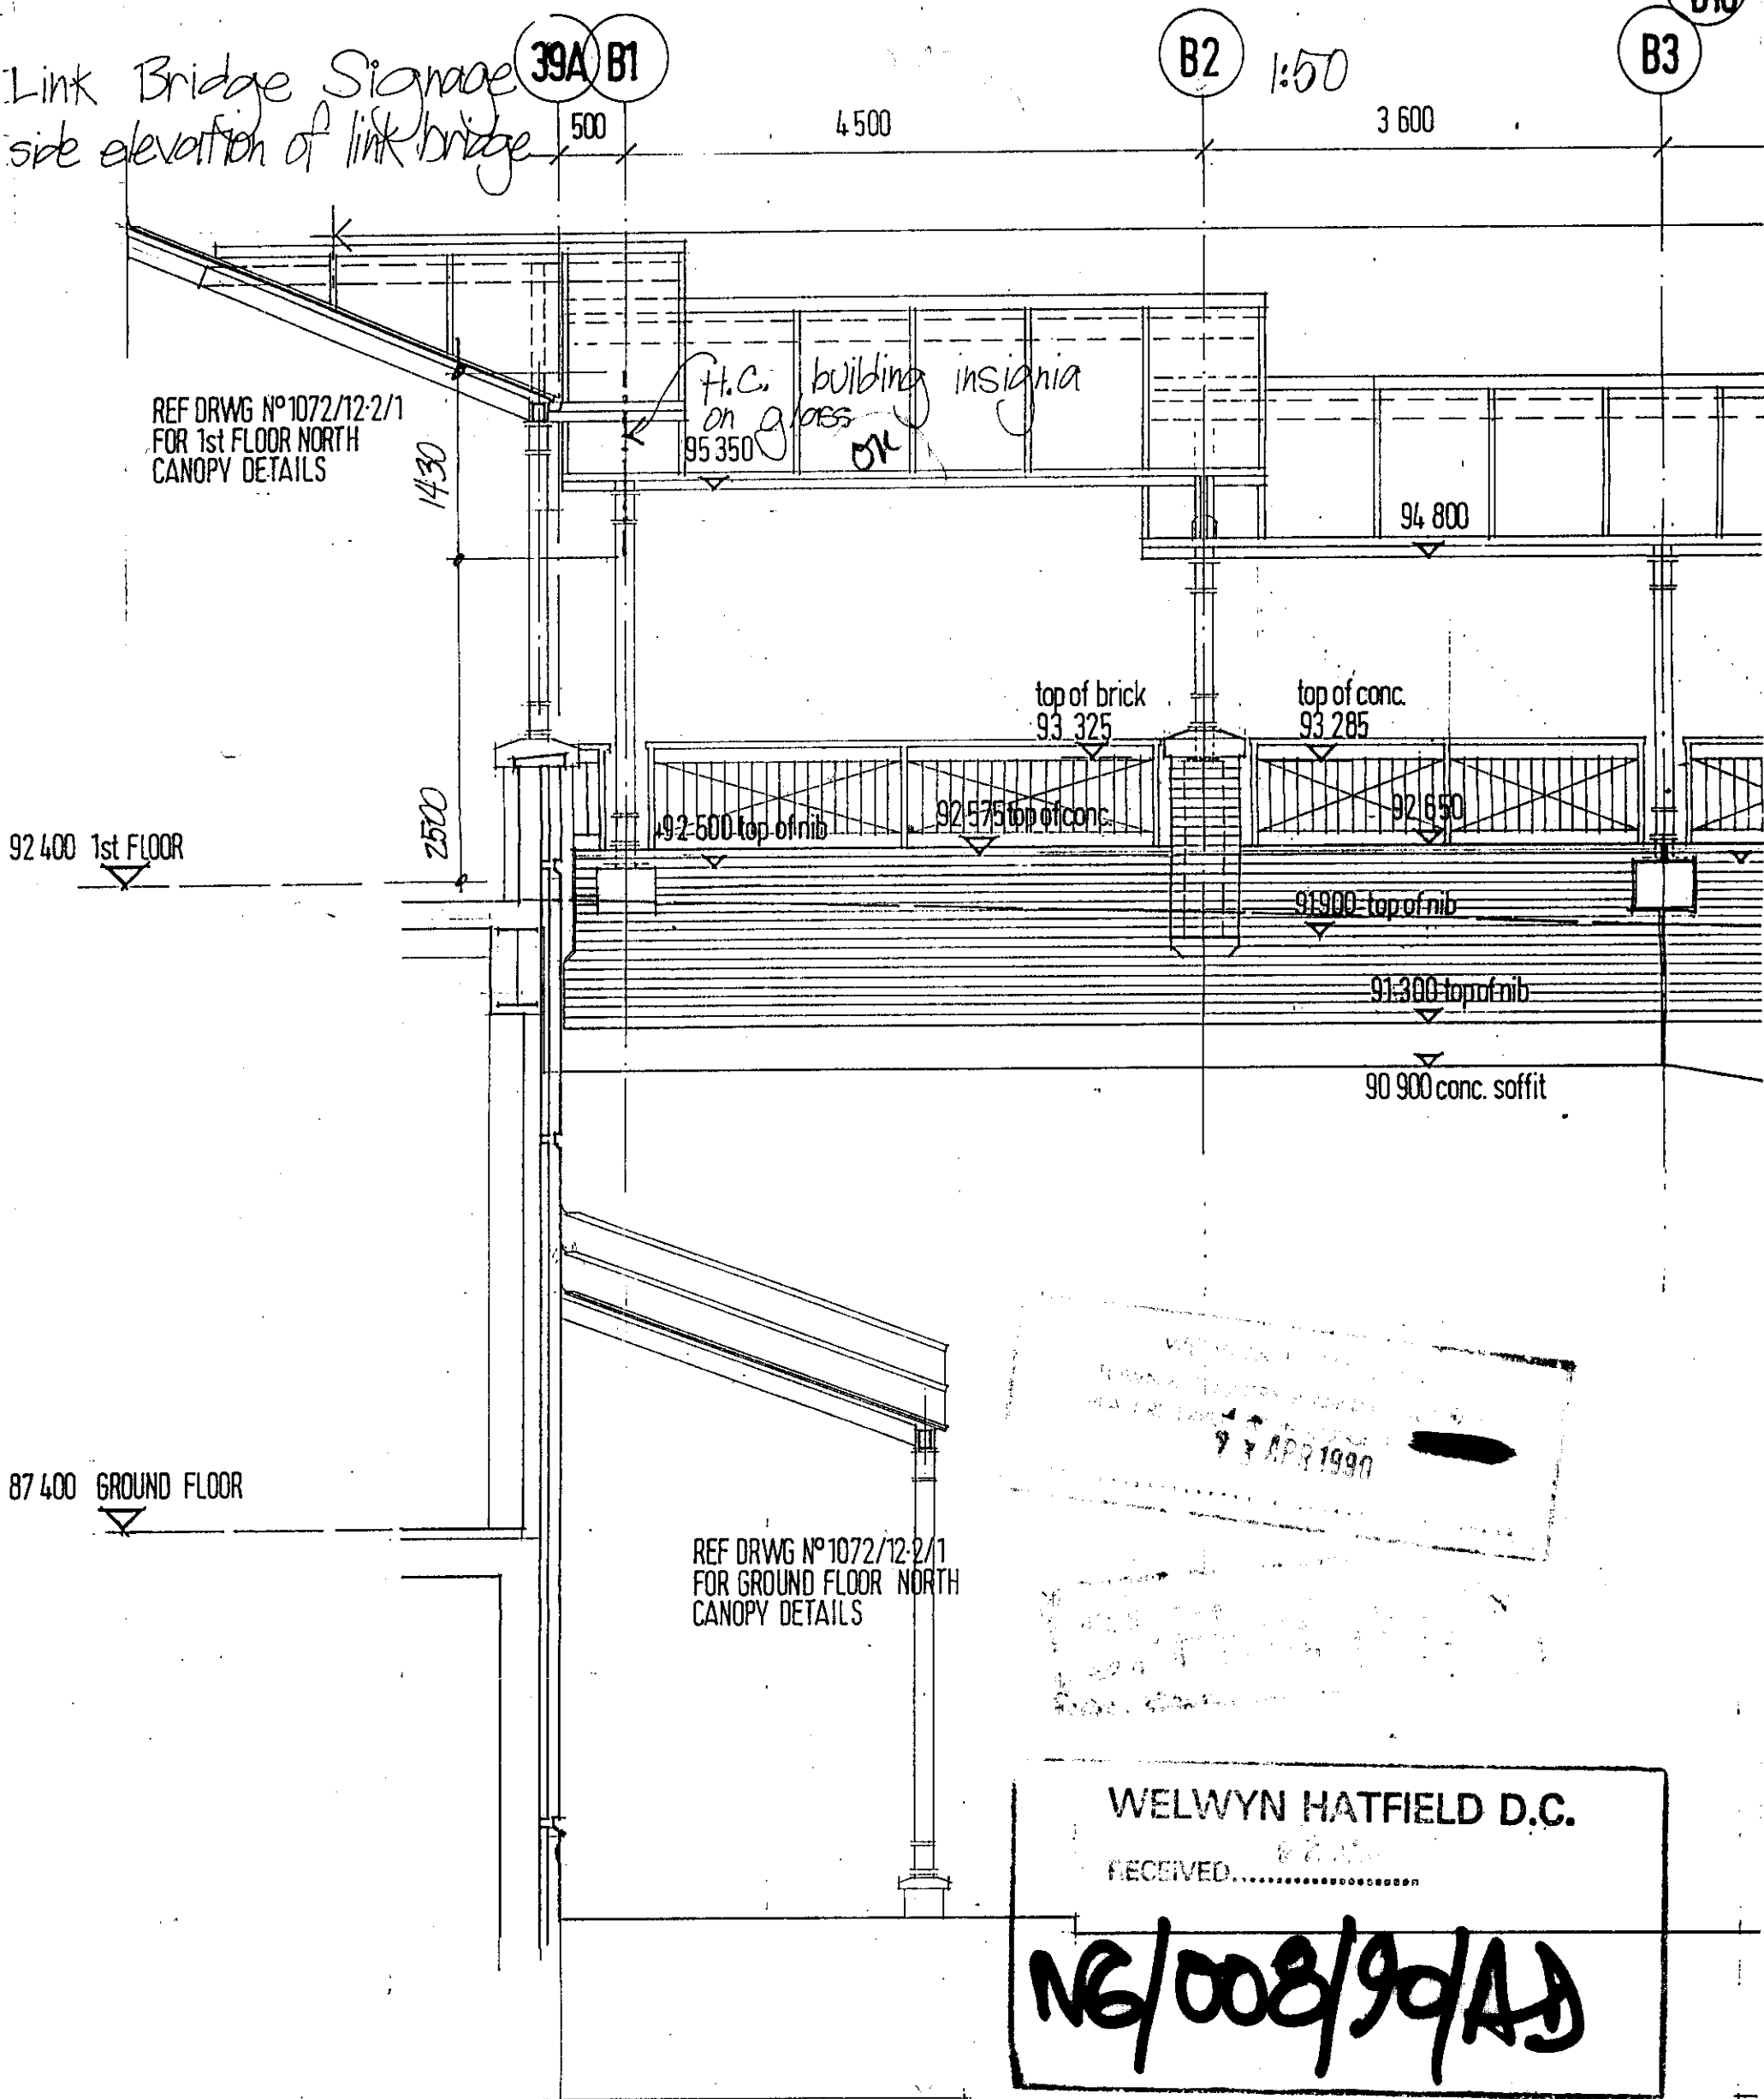

LINKBRIDGE ELEVATION