

The Howard Centre  
 SIGNAGE

**NO 1008/90**

Drawing **PR1072/16.2/17**

Sign no. **5**

**072**

Scale

Date


1 / 90

Drawn by

cdb

Checked by

Amendments

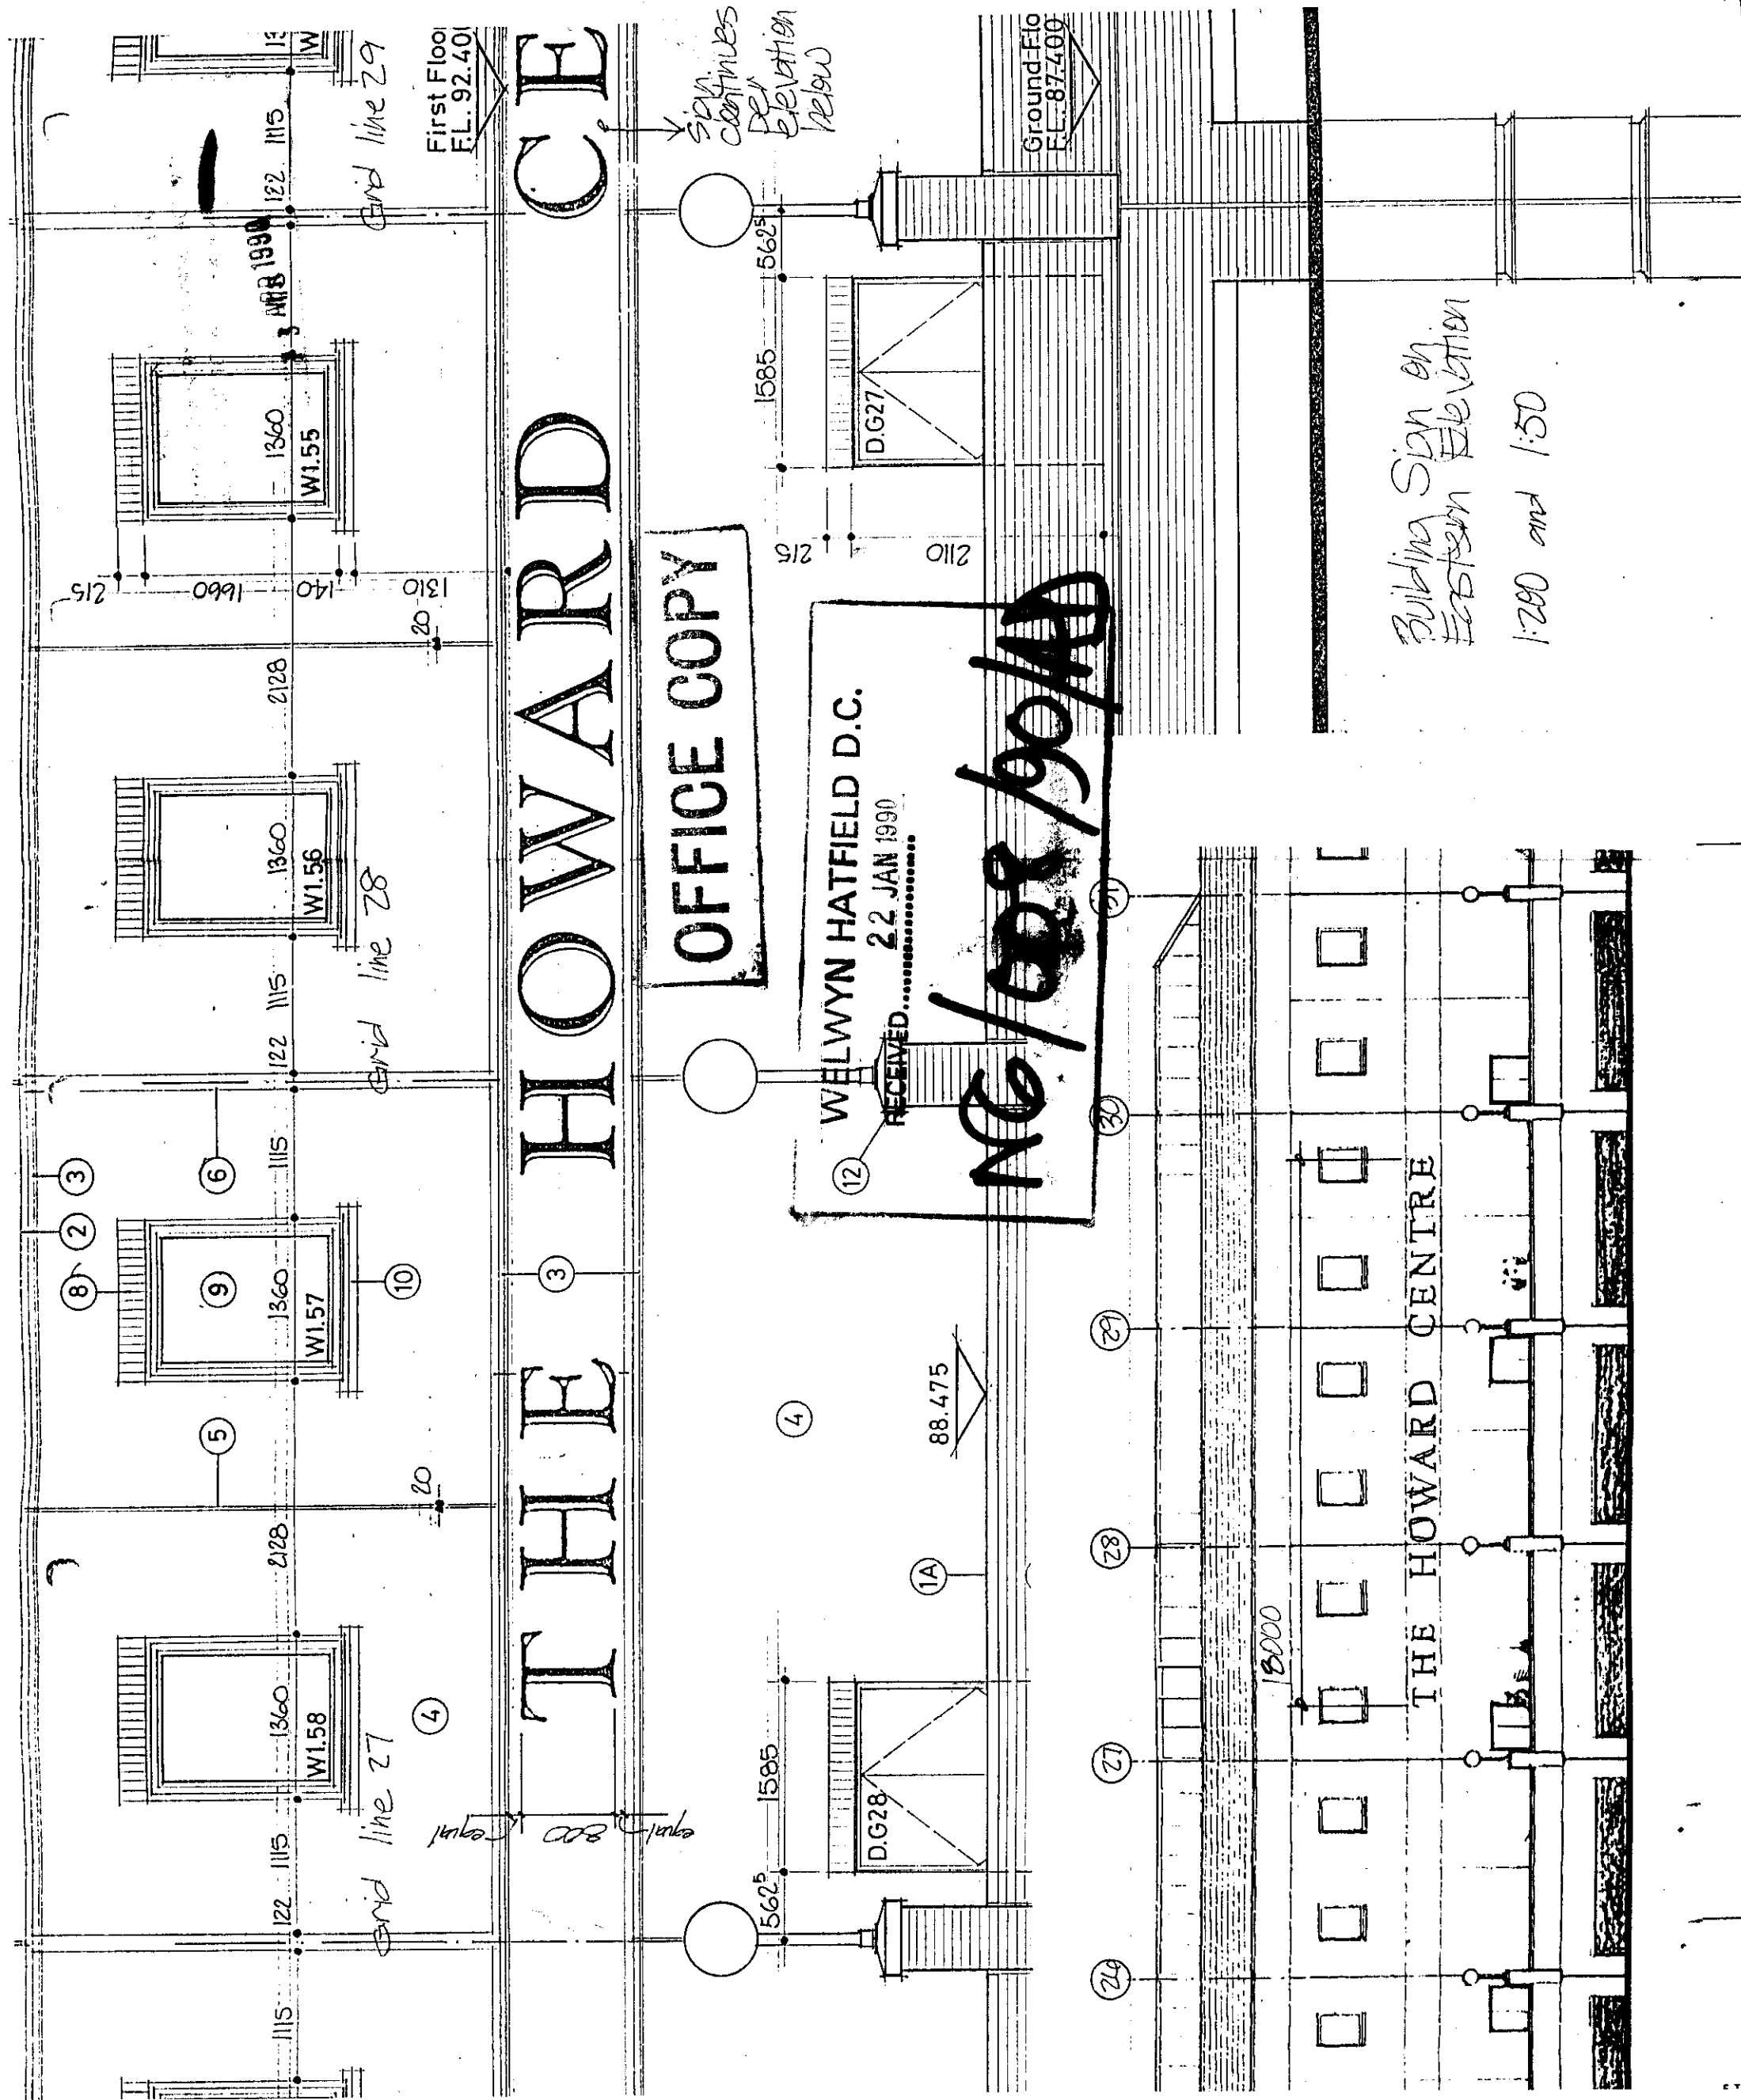

Building Sign on  
 Eastern Elevation  
 1:200 and 1:50

OFFICE COPY

WELWYN HATFIELD D.C.  
 RECEIVED 22 JAN 1990  
 NO 1008/90/AD

THE HOWARD CENTRE

THE HOWARD CENTRE

Sign continues  
 on Elevation  
 below

