



WELWYN HATFIELD
 PLANNING
 OFFICE COPY
 03 JUL 2008
 SG/2008/1158/FP
 No: SG/2008/1157/LB

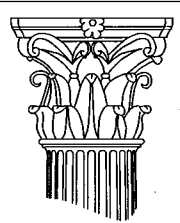



RUSSELL TAYLOR ARCHITECTS
 mail@rtarchitects.co.uk
 LONDON
 CORNWALL
 © Russell Taylor Architects own the copyright to this drawing and design

www.rtarchitects.co.uk
 TEL: 020 7261 1984
 TEL: 01503 273 092

		No.	Rev.
Great Nast Hyde House		6103/2/1	
Existing - Site Plan			
Scale	Date	Drawn	
1:1000	19/09/07	CJP	
@ A3 Size			

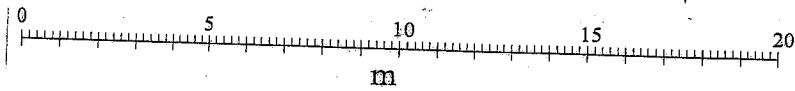

PLAN AS EXISTING

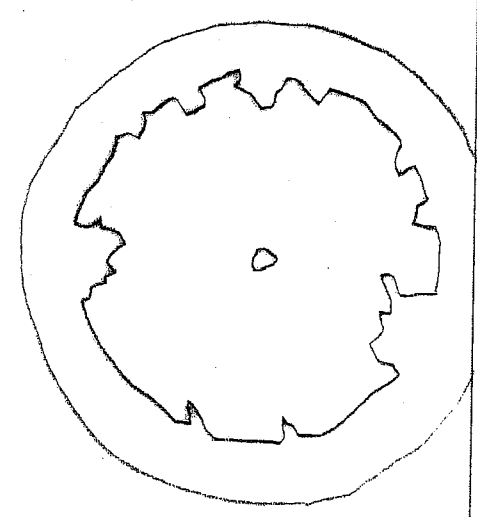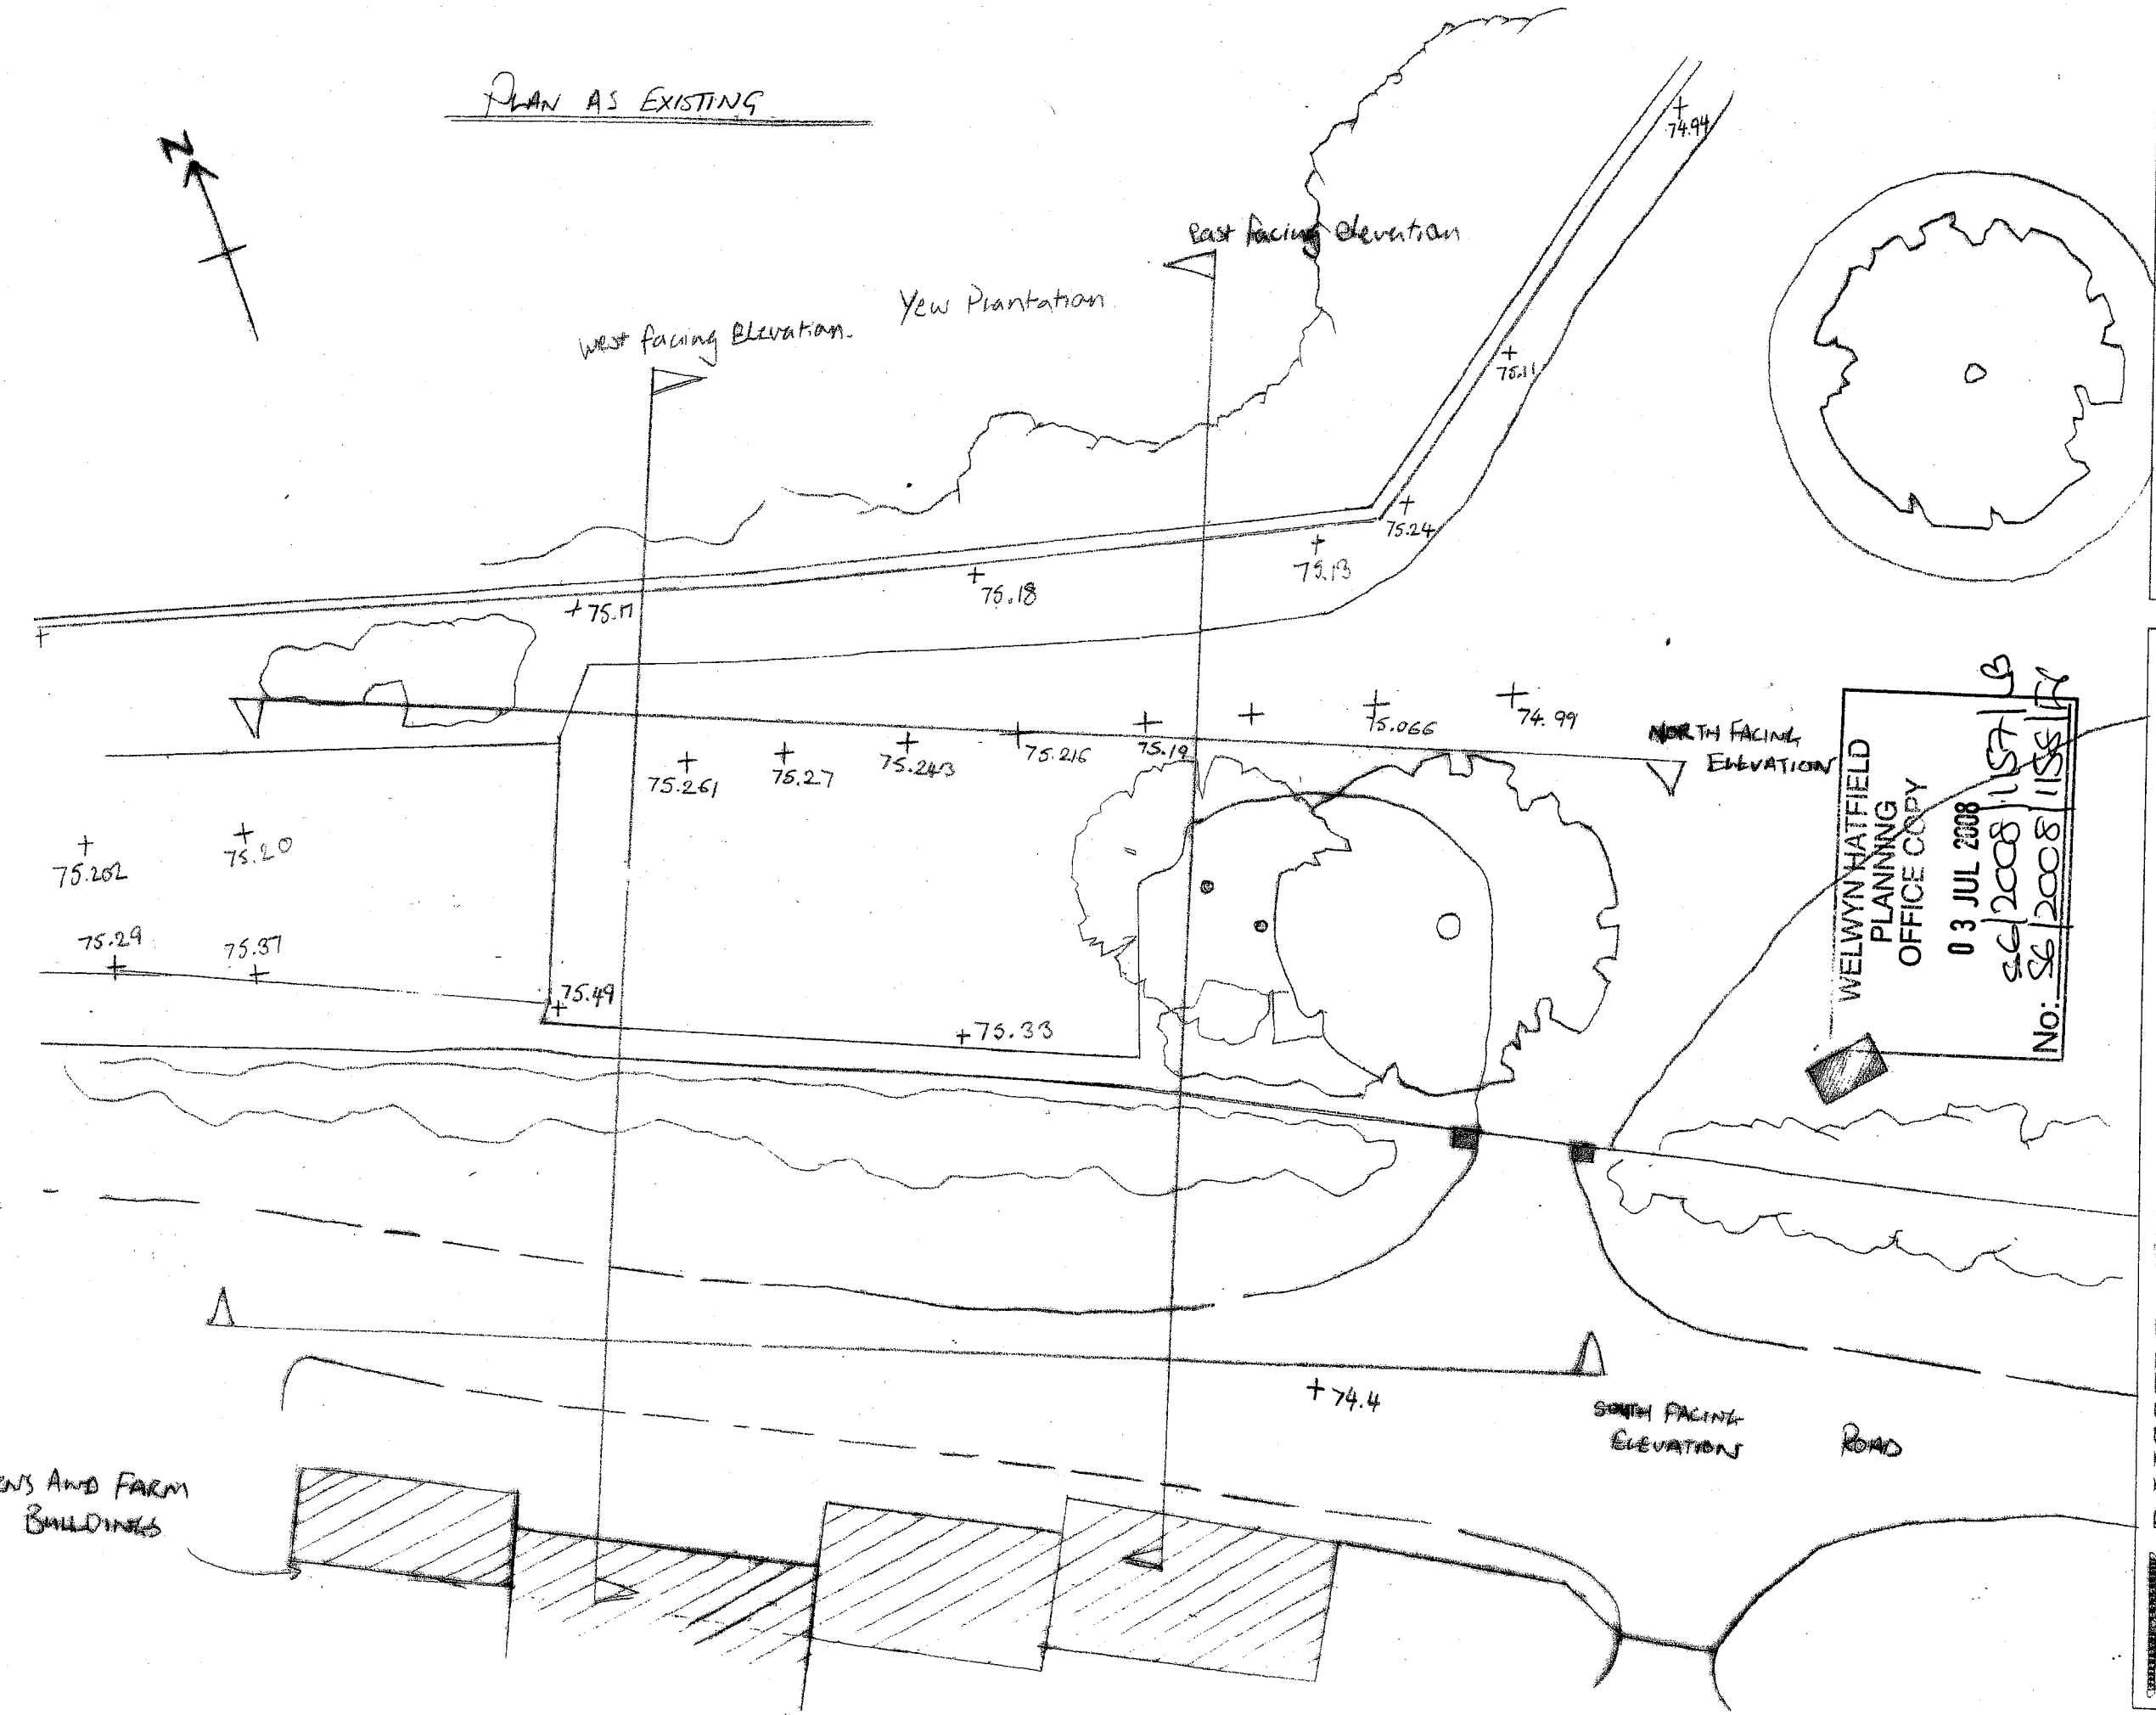


WELWYN HATFIELD
 PLANNING
 OFFICE COPY
 03 JUL 2008
 26/2008/157/08
 No: 26/2008/157/08

BAGNS AND FARM
 BUILDINGS

GREATNAST HYDE HOUSE
 6/03/2/02
 1:200 AW
 14/01/08

RUSSELL TAYLOR ARCHITECTS
 www.rtarcs.com
 TEL: 020 7261 1984
 TEL: 01503 273 092
 mail@rtarchitects.co.uk
 LONDON
 CORNWALL
 © Russell Taylor Architects own the copyright of this drawing and design.

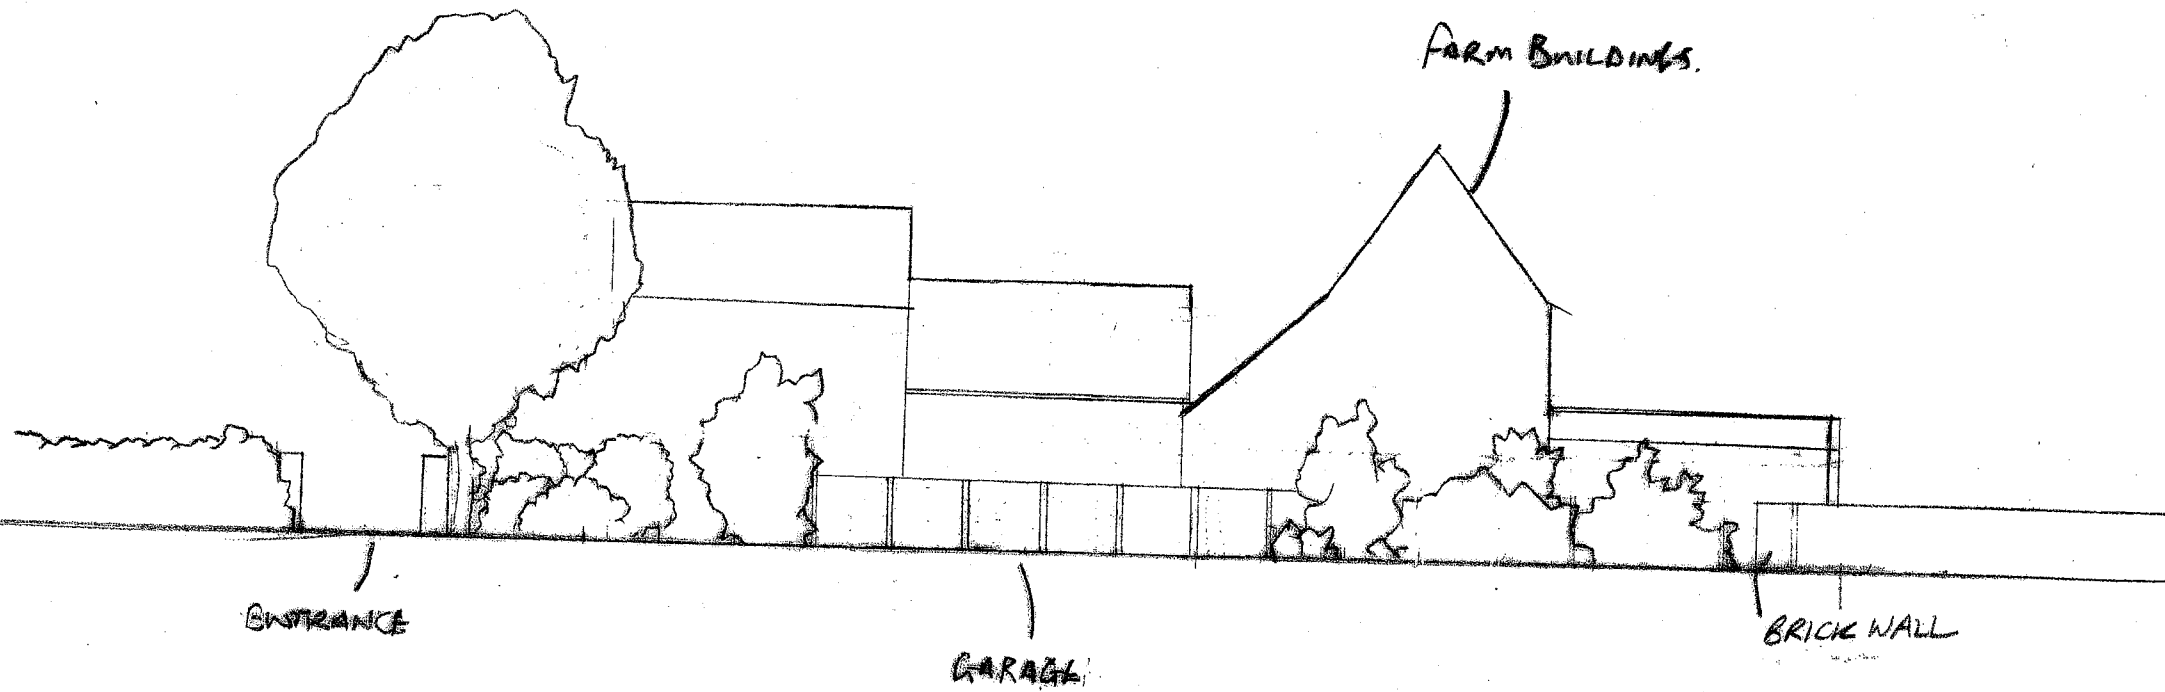


ENTRANCE

GARAGE

BRICK WALL

FARM BUILDINGS


NORTH FACING ELEVATION AS EXISTING

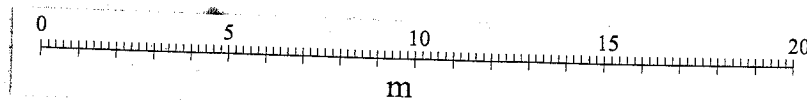

WELWYN HATFIELD
 PLANNING
 OFFICE COPY
 03 JUL 2008
 06/2008/157/16
 No: 06/2008/158/17

RUSSELL TAYLOR ARCHITECTS
 mail@rtarchitects.co.uk
 LONDON
 CORNWALL
 © Russell Taylor Architects own the copyright of this drawing and design.


GREAT WEST HYDE HOUSE 6/03/2/03
 1:200 AW 11/01/08

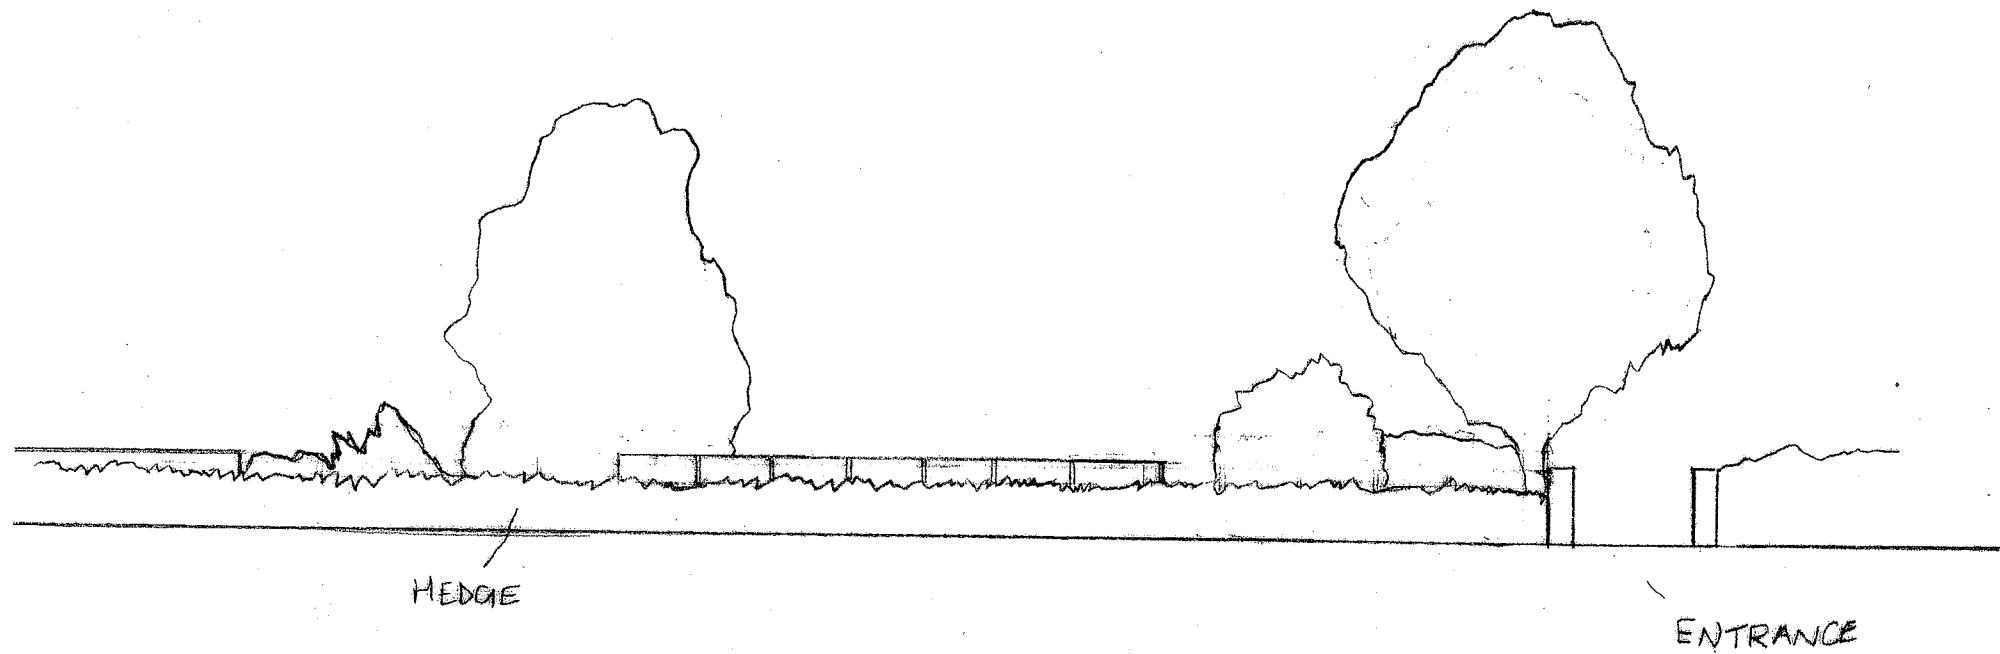

HEDGE

ENTRANCE


SOUTH FACING ELEVATION AS EXISTING

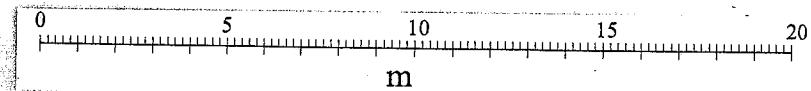


WELWYN HATFIELD
 PLANNING
 OFFICE COPY
 03 JUL 2008
 SG/2008/1157/HB
 No: SG/2008/1158/FP


RUSSELL TAYLOR ARCHITECTS
 www.rtarchitects.co.uk
 TEL: 020 7261 1984
 TEL: 01503 273 092
 mail@rtarchitects.co.uk
 LONDON
 CORNWALL
 © Russell Taylor Architects own the copyright of this drawing and design.

GREAT NAST HYDE HOUSE 6/03/2/04
 1:200 AW 11/01/08

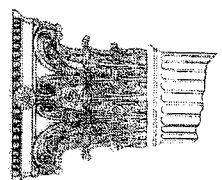

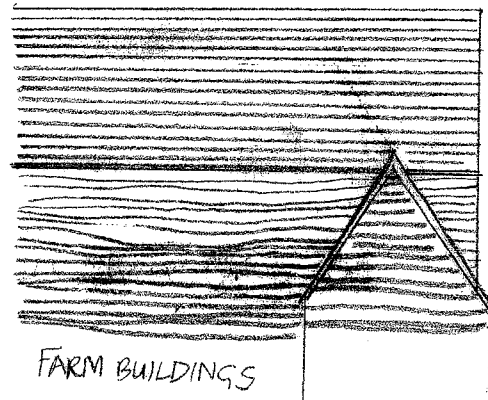

FARM BUILDINGS

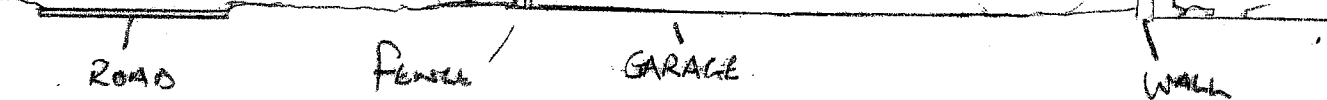


ROAD

FENCE

GARAGE

WALL

EAST ELEVATION AS EXISTING

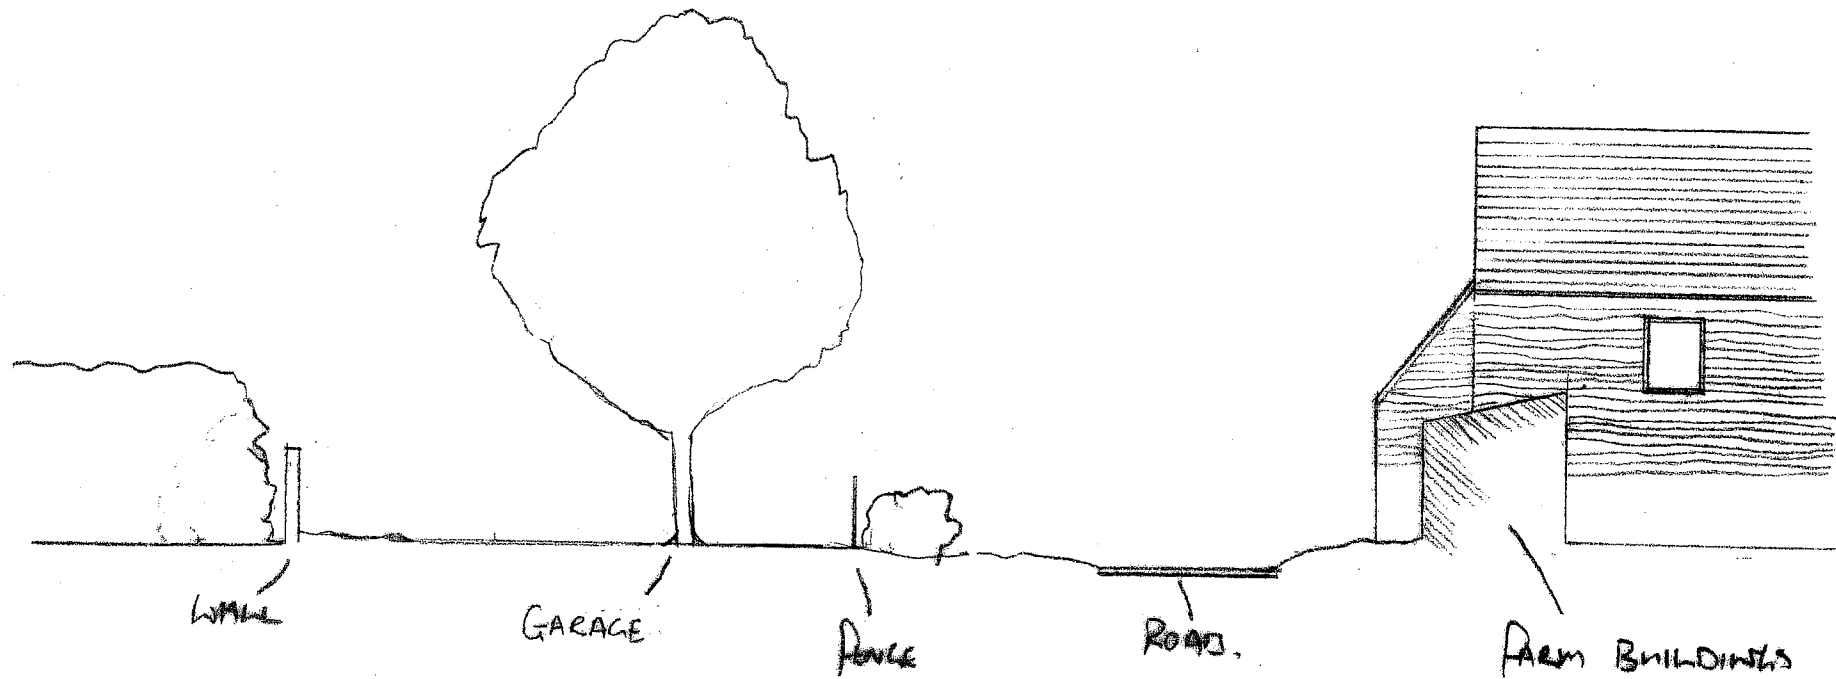

WALL

GARAGE

FENCE

ROAD

FARM BUILDINGS

WEST ELEVATION AS EXISTING

WELWYN HATFIELD
PLANNING
OFFICE COPY
03 JUL 2008
SG/2008/1158/FP
No: SG/2008/1157/US

GREAT NAST HYDE HOME.

603/2/05

1:200

AW

11/01/08

RUSSELL TAYLOR ARCHITECTS

mail@rtarchitects.co.uk

LONDON



CORNWALL


www.rtarchitects.co.uk

TEL: 020 7261 1984



TEL: 01503 273 092

© Russell Taylor Architects own the copyright of this drawing and design.

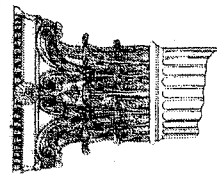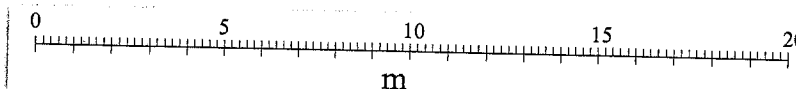

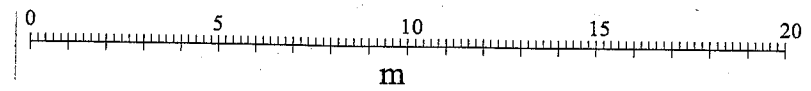

PLAN AS PROPOSED.

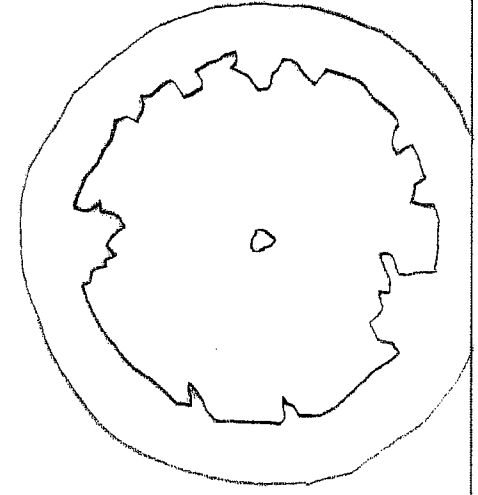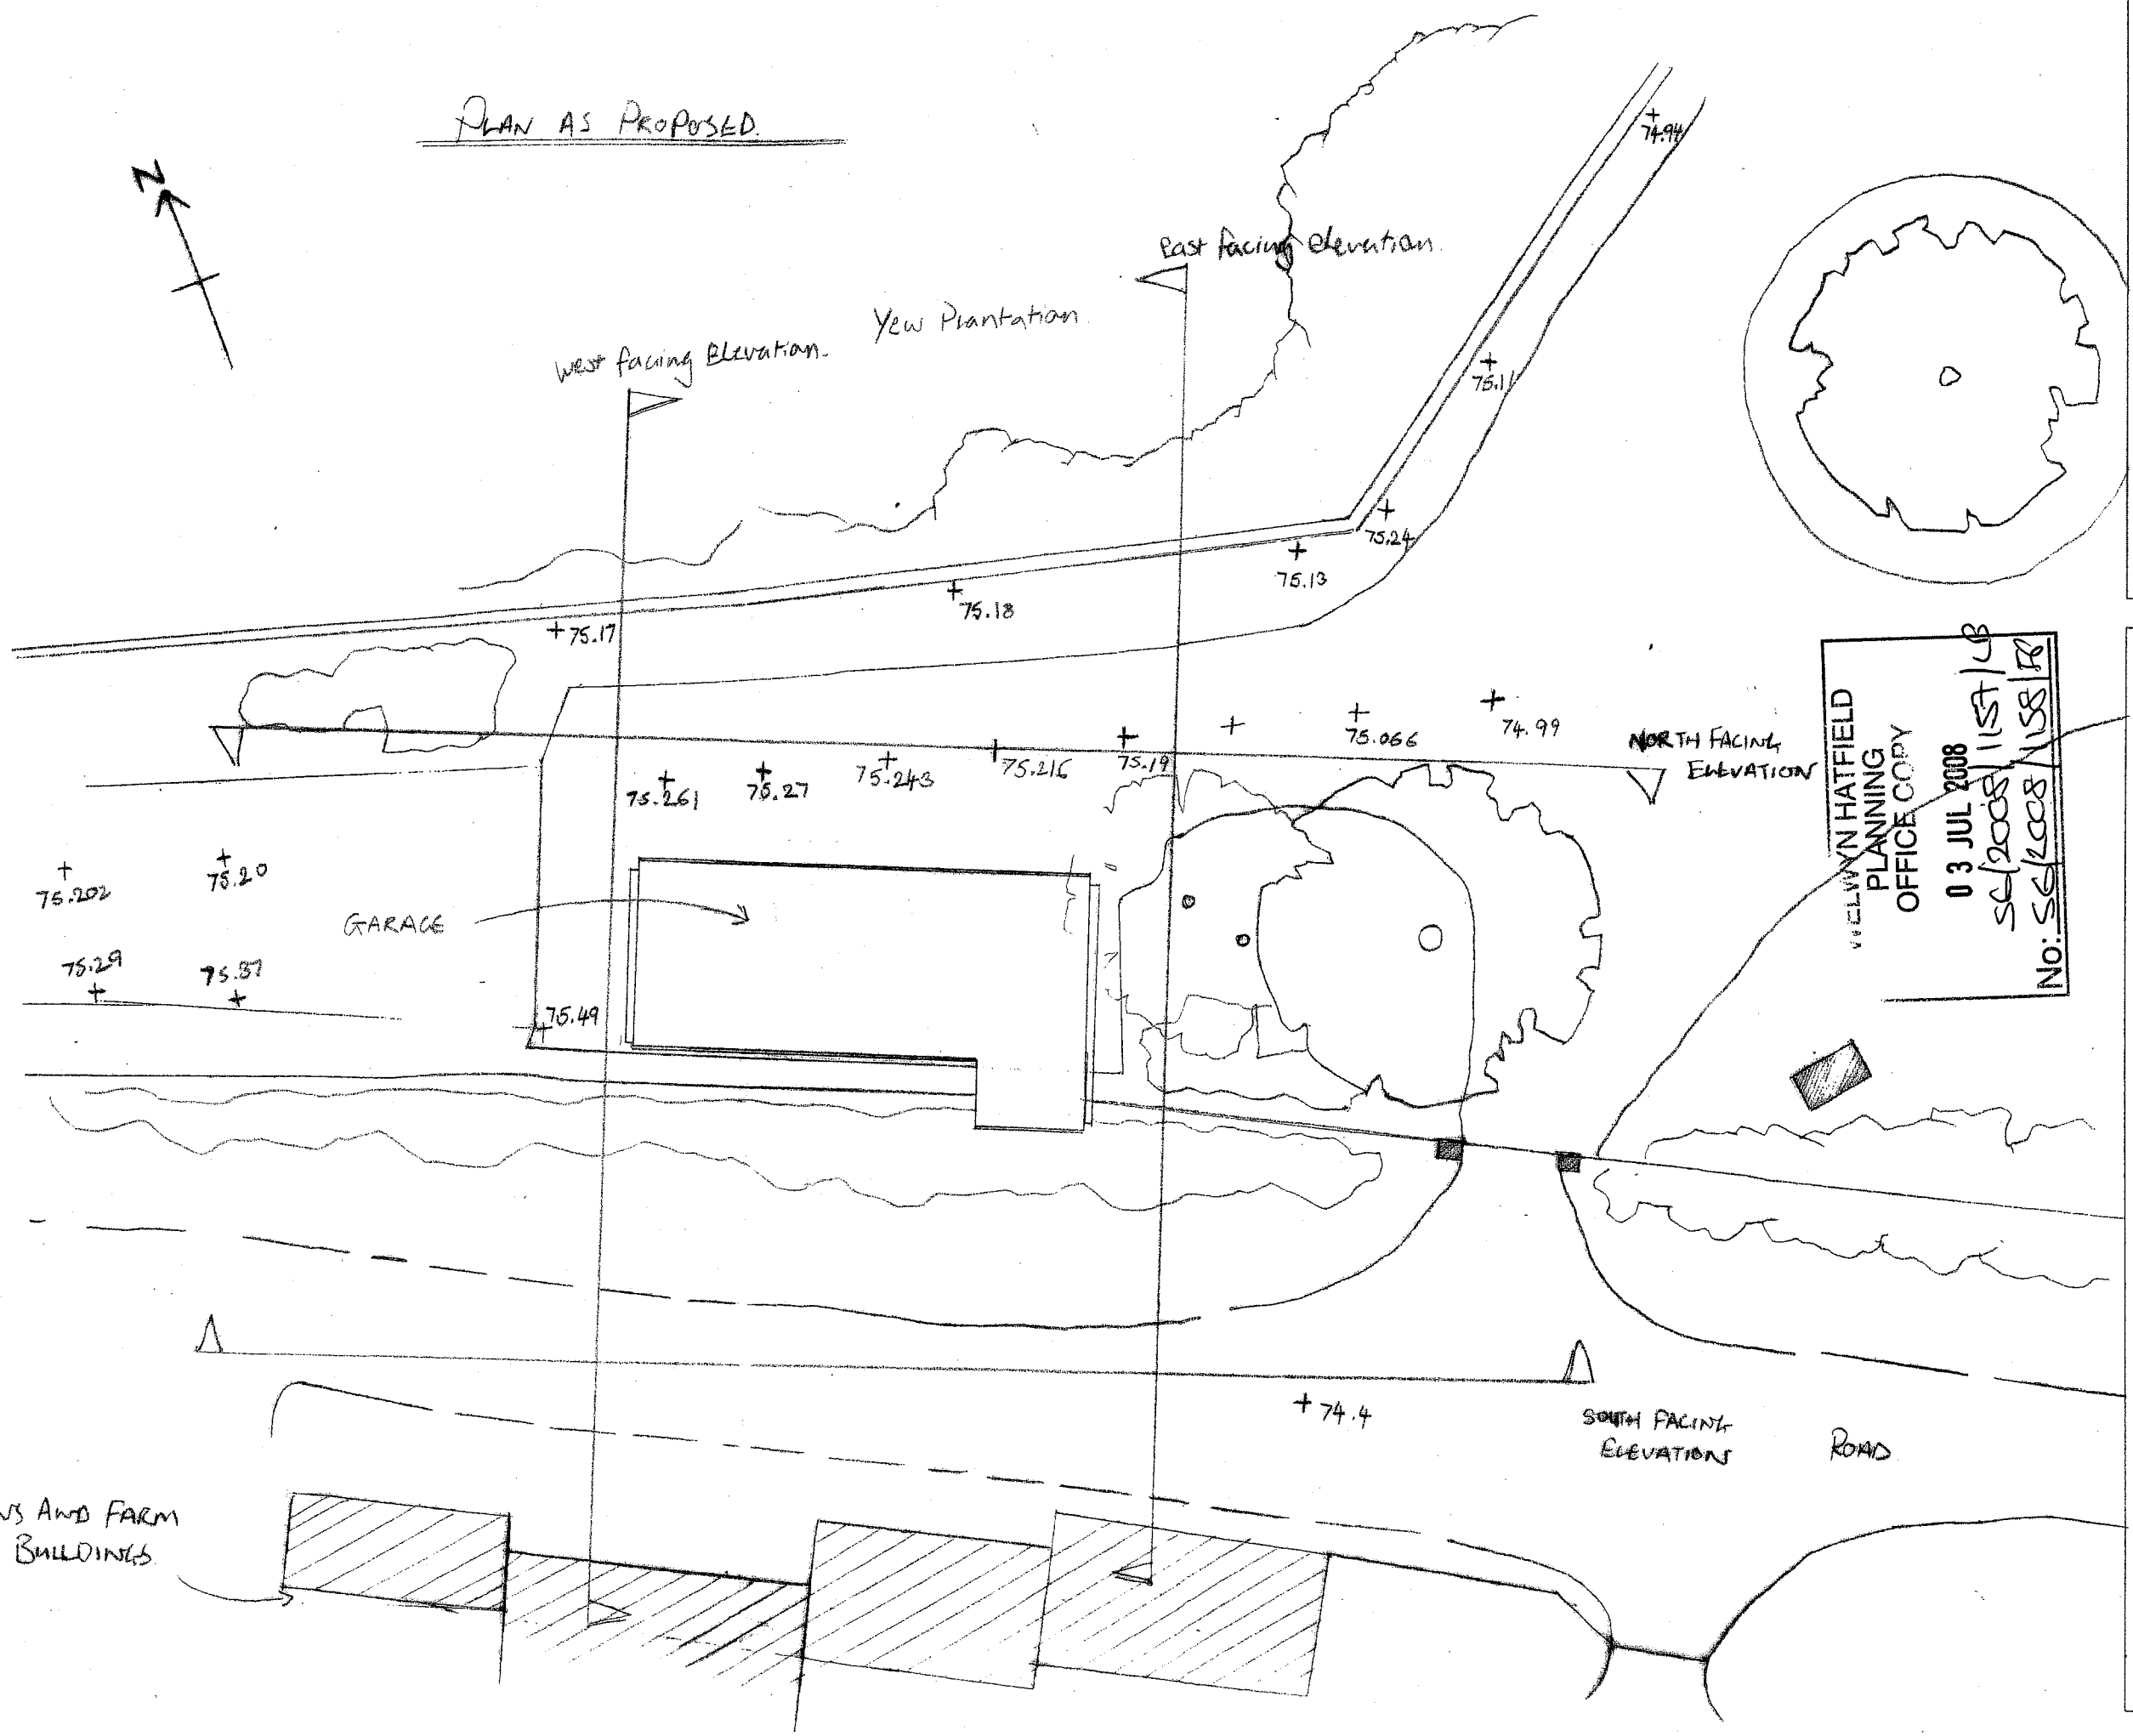


WELWYN HATFIELD
 PLANNING
 OFFICE COPY
 03 JUL 2008
 SC/2008/1158/UB
 No: SC/2008/1158/R

GREATMAST HYDE HOUSE 6/03/2/06
 1:200 AW 14/01/08

RUSSELL TAYLOR ARCHITECTS
 www.rtararchitects.co.uk
 TEL: 020 7261 1984
 TEL: 01503 273 092

RUSSELL TAYLOR ARCHITECTS
 mail@rtarchitects.co.uk
 LONDON
 CORNWALL
 © Russell Taylor Architects own the copyright of this drawing and design.

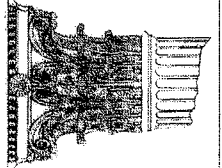

BARNs AND FARM BUILDINGS

ROAD

SOUTH FACING ELEVATION


NORTH FACING ELEVATION

East facing Elevation


West facing Elevation

Yew Plantation

GARAGE

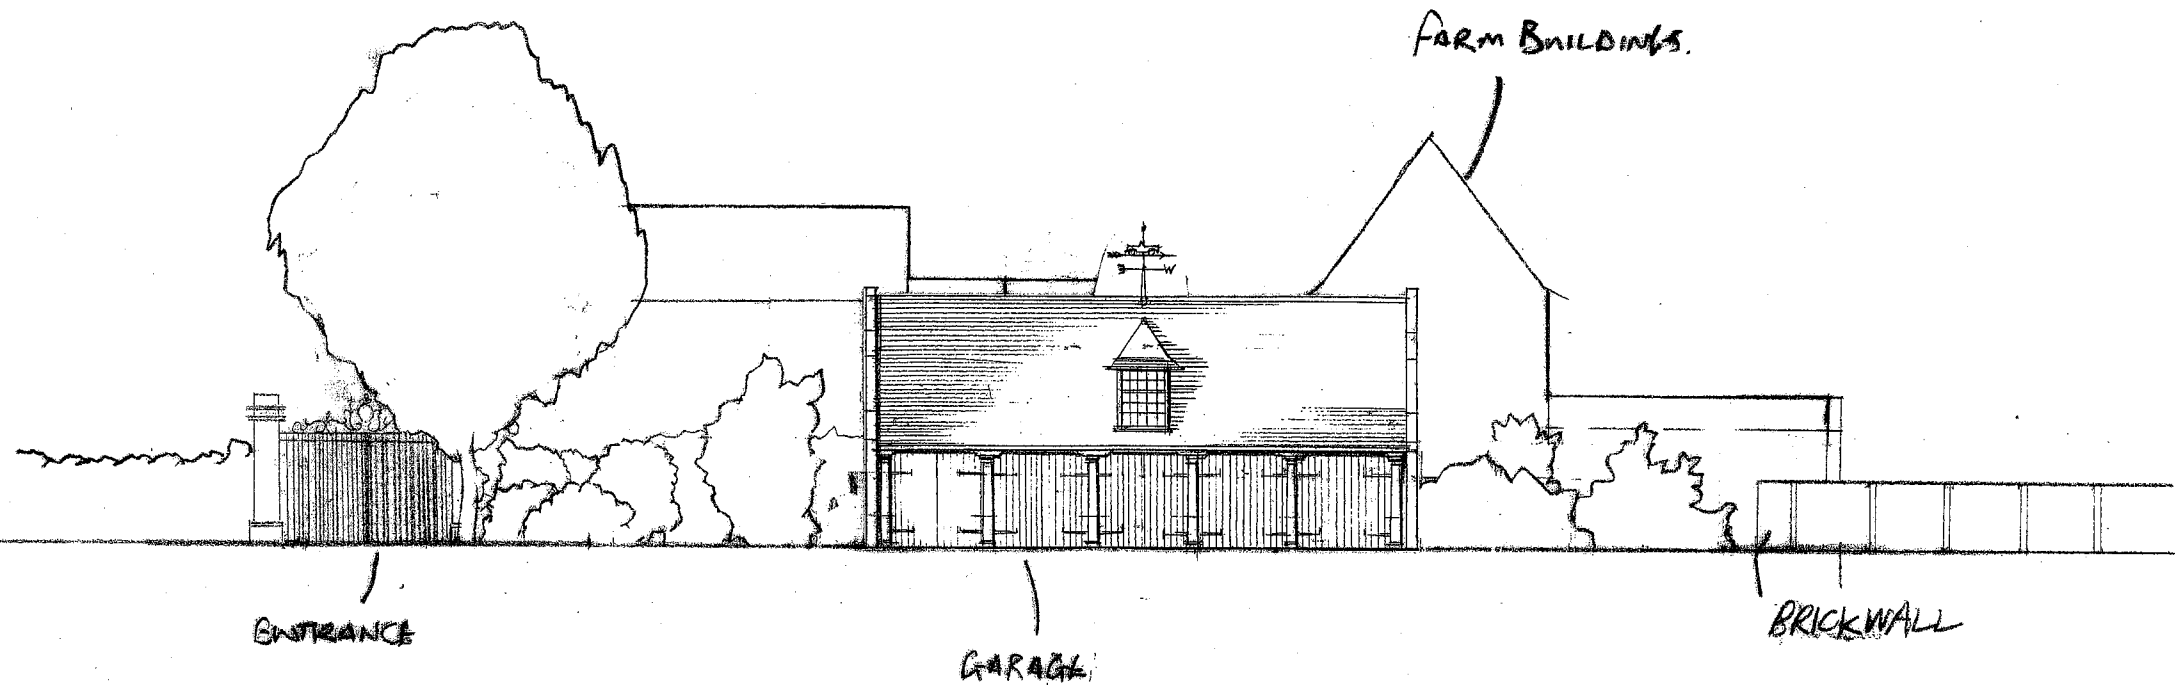


NORTH FACING ELEVATION AS PROPOSED.

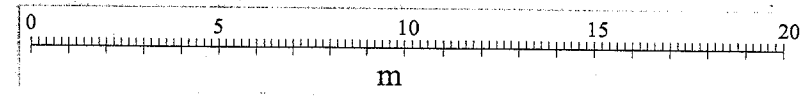


WELWYN HATFIELD
 PLANNING
 OFFICE COPY
 03 JUL 2008
 SG/2008/155/FP
 No: SG/2008/157/FP

RUSSELL TAYLOR ARCHITECTS
 mail@rtarchitects.co.uk
 LONDON
 CORNWALL
 www.rtarchitects.co.uk
 TEL: 020 7261 1984
 TEL: 01503 273 092
 © Russell Taylor Architects own the copyright of this drawing and design.

GREAT WEST HYDE HOUSE 6103/2/07
 1:200 AW 11/01/08

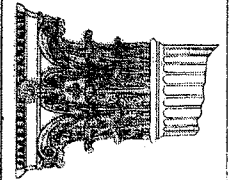


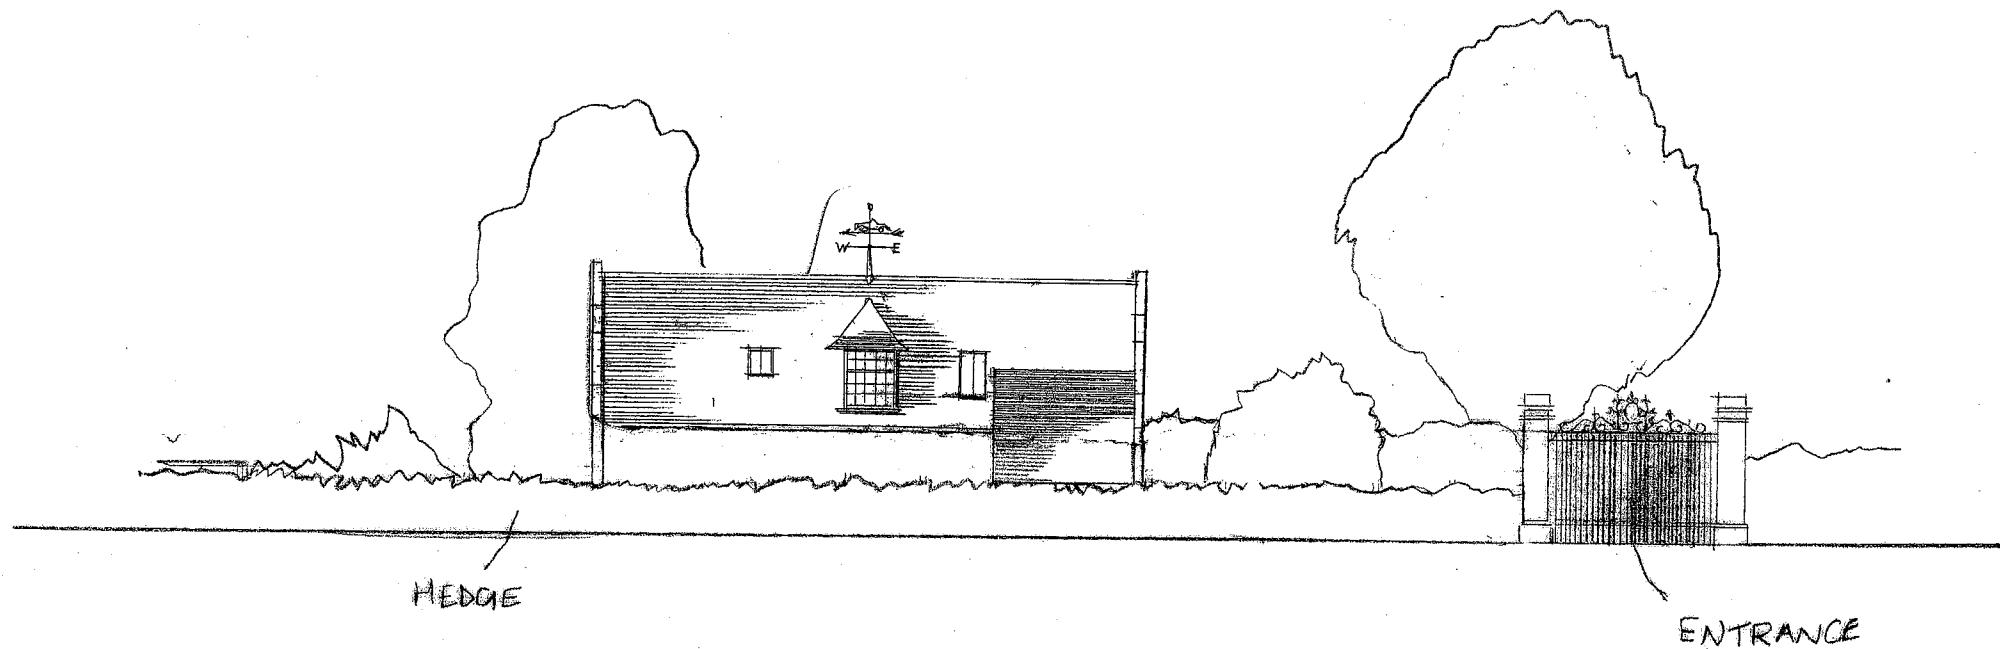

HEDGE

ENTRANCE


SOUTH FACING ELEVATION AS PROPOSED

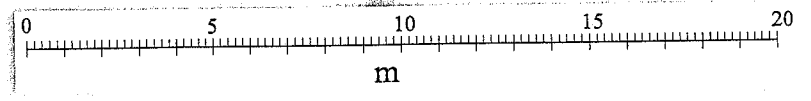


WELWYN HATFIELD
 PLANNING
 OFFICE COPY
 03 JUL 2008
 26/2008/1157/LB
 No: 26/2008/1158/FX


RUSSELL TAYLOR ARCHITECTS
 mail@rtarchitects.co.uk
 LONDON
 CORNWALL
 www.rtarchitects.co.uk
 TEL: 020 7261 1984
 TEL: 01503 273 092
 © Russell Taylor Architects own the copyright of this drawing and design.

GREAT NAST HYDE HOUSE 6/03/2/08
 1:200 NW 11/01/08

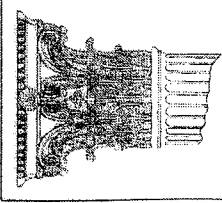


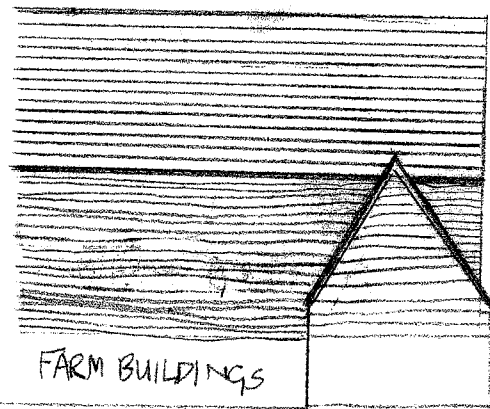

FARM BUILDINGS

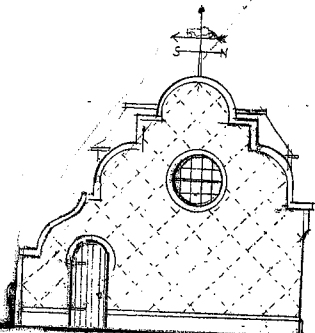

GARAGE

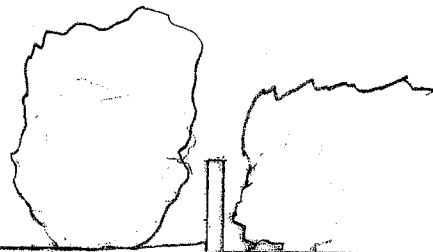

WALL

ROAD

FENCE

EAST ELEVATION AS PROPOSED



WALL

GARAGE

FENCE

ROAD

FARM BUILDINGS

WEST ELEVATION AS PROPOSED

WELWYN HATFIELD
PLANNING
OFFICE COPY
03 JUL 2008
SG/2008/1157/APP
NO: SG/2008/1157/APP

GREAT NAST HYDE HOUSE. 6103/2/09

1:200 AW 11/01/08

RUSSELL TAYLOR ARCHITECTS

mail@rtarchitects.co.uk

LONDON


CORNWALL




© Russell Taylor Architects own the copyright of this drawing and design.

www.rtararchitects.co.uk

TEL: 020 7261 1984

TEL: 01503 273 092

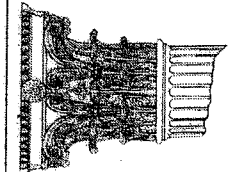

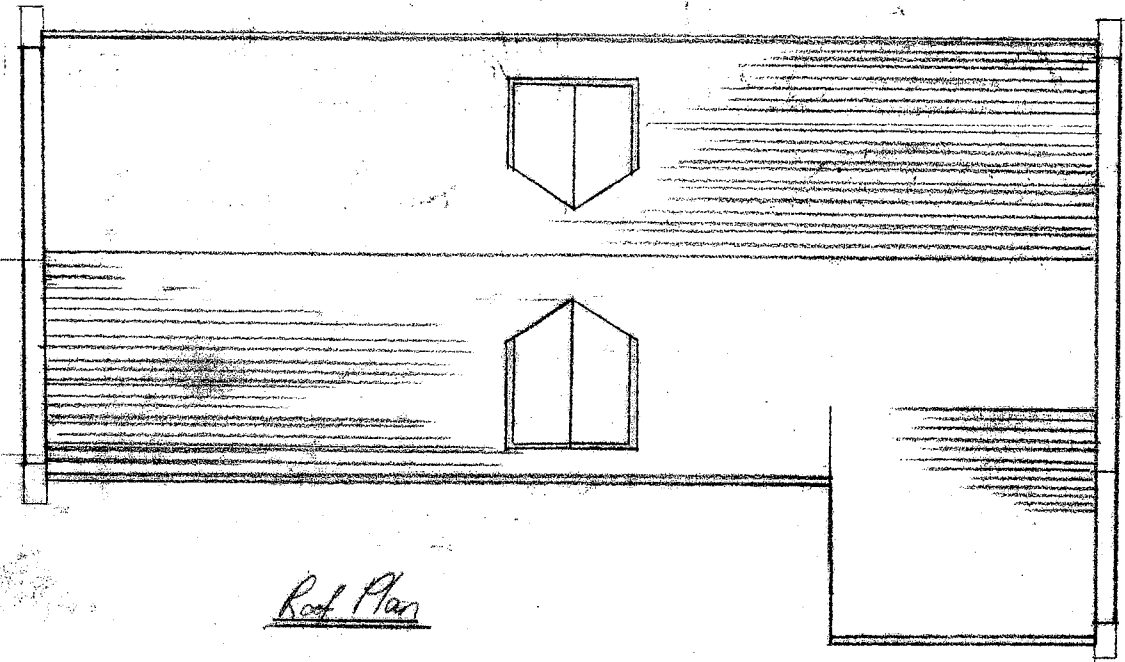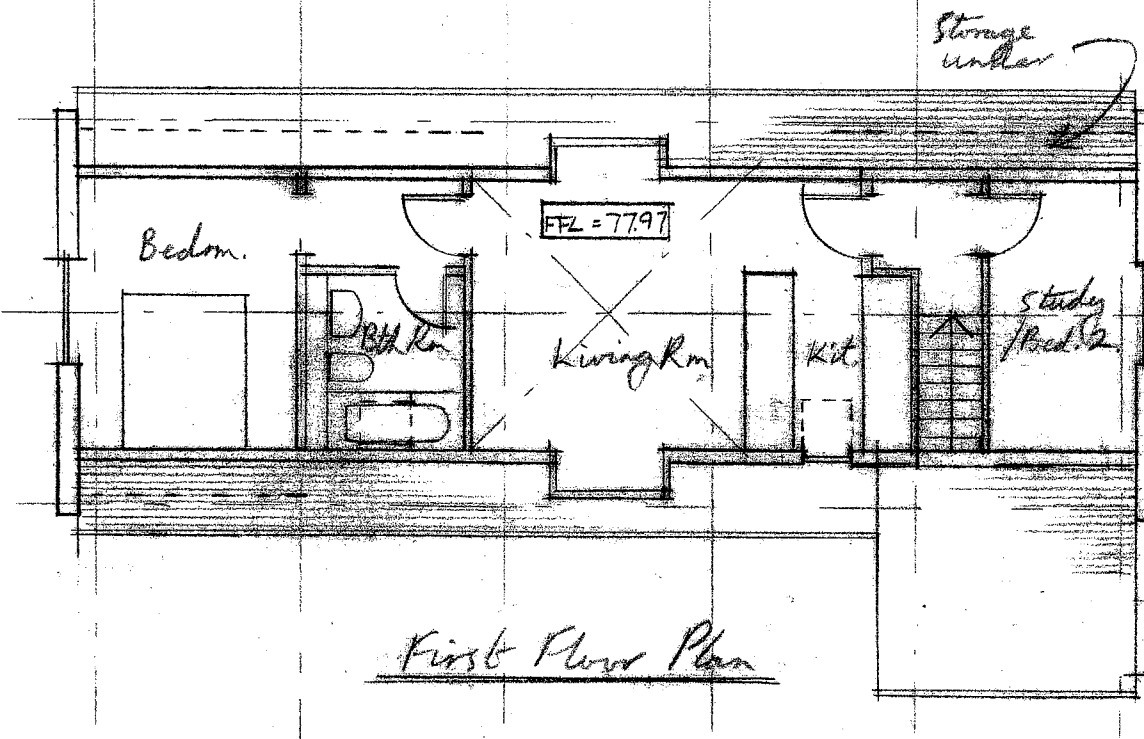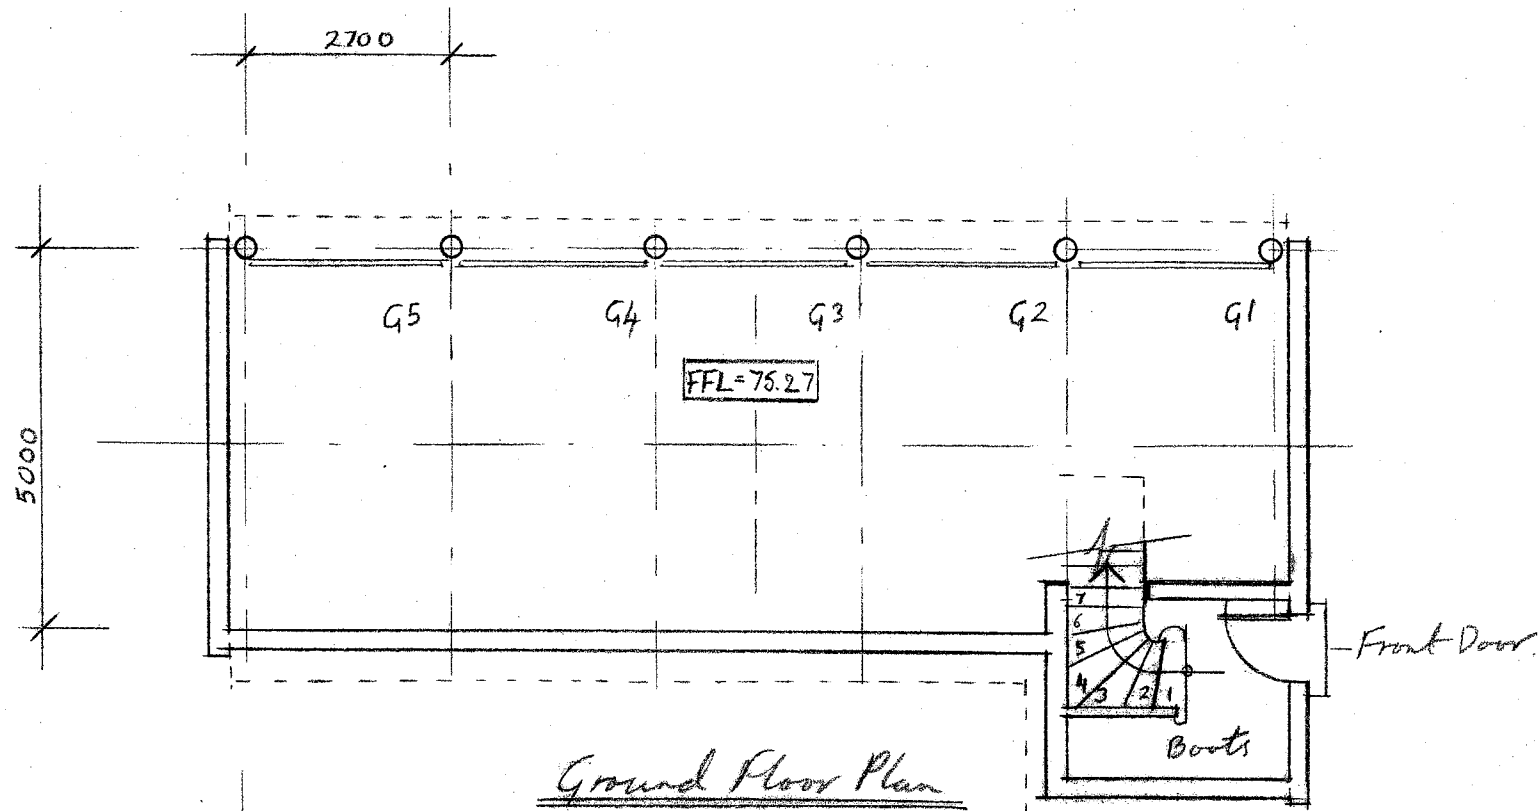

WELWYN HATFIELD
 PLANNING
 OFFICE COPY

03 JUL 2008

06/2008/1157/AB

No: 56/2008/1158/AB

Great West Hyde House

Garage 6103/2/10

1:100 RT 14/11/07

RUSSELL TAYLOR ARCHITECTS

www.rtaarchitects.co.uk

TEL: 020 7261 1984


TEL: 01503 273 092



mail@rtaarchitects.co.uk

LONDON


CORNWALL

© Russell Taylor Architects own the copyright of this drawing and design.

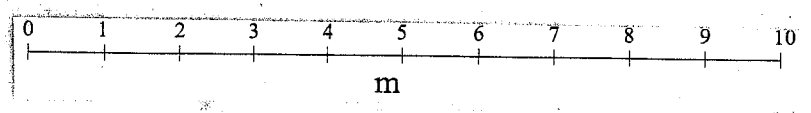

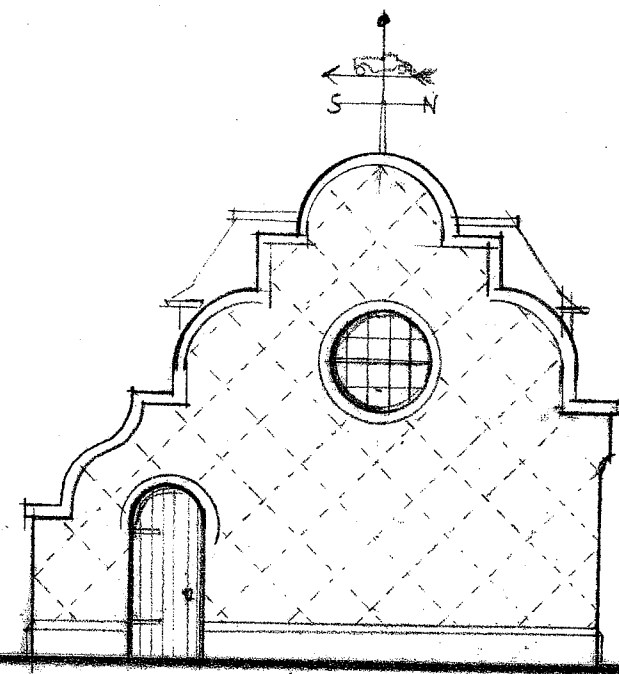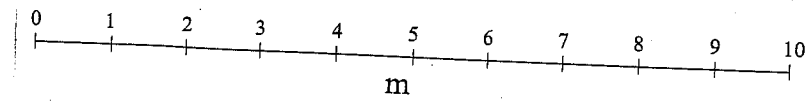


East Elevation
Red brick with dark,
bunt headers diapering

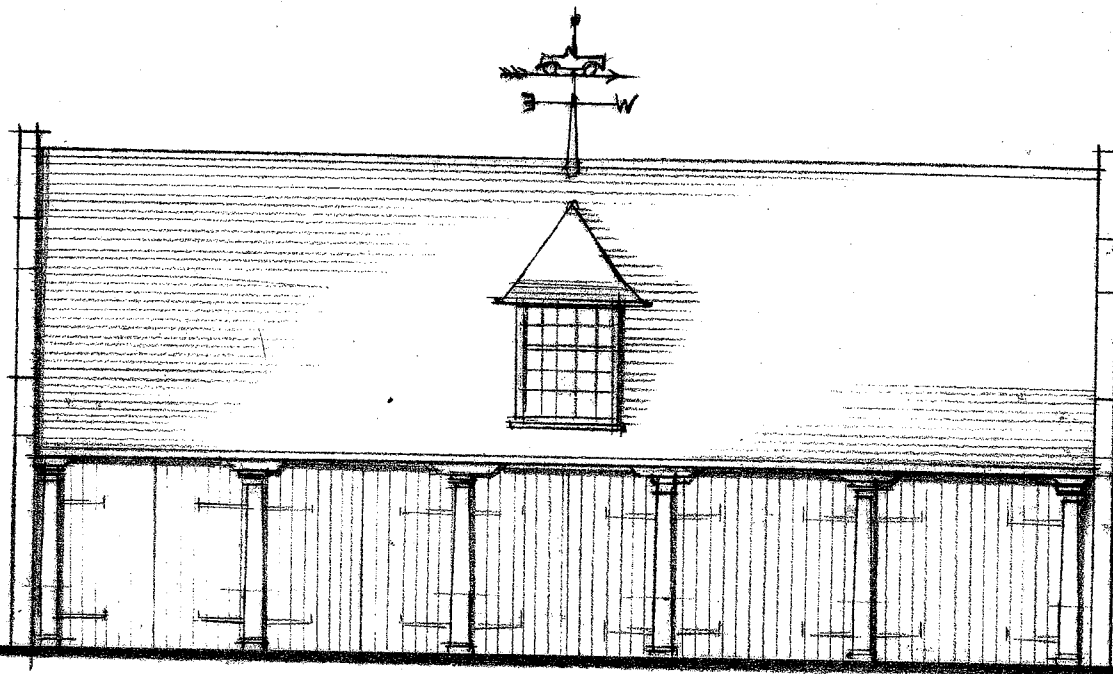


Front (North) Elevation
Plain roof tiles
Untreated oak columns

↑ Doors could
be omitted

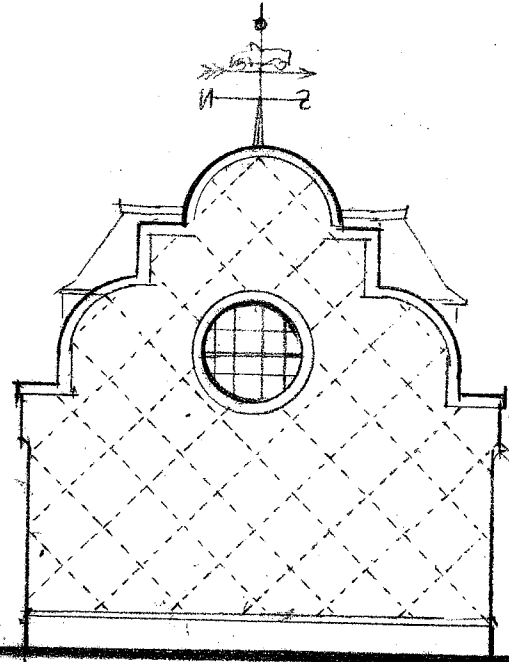

West Elevation

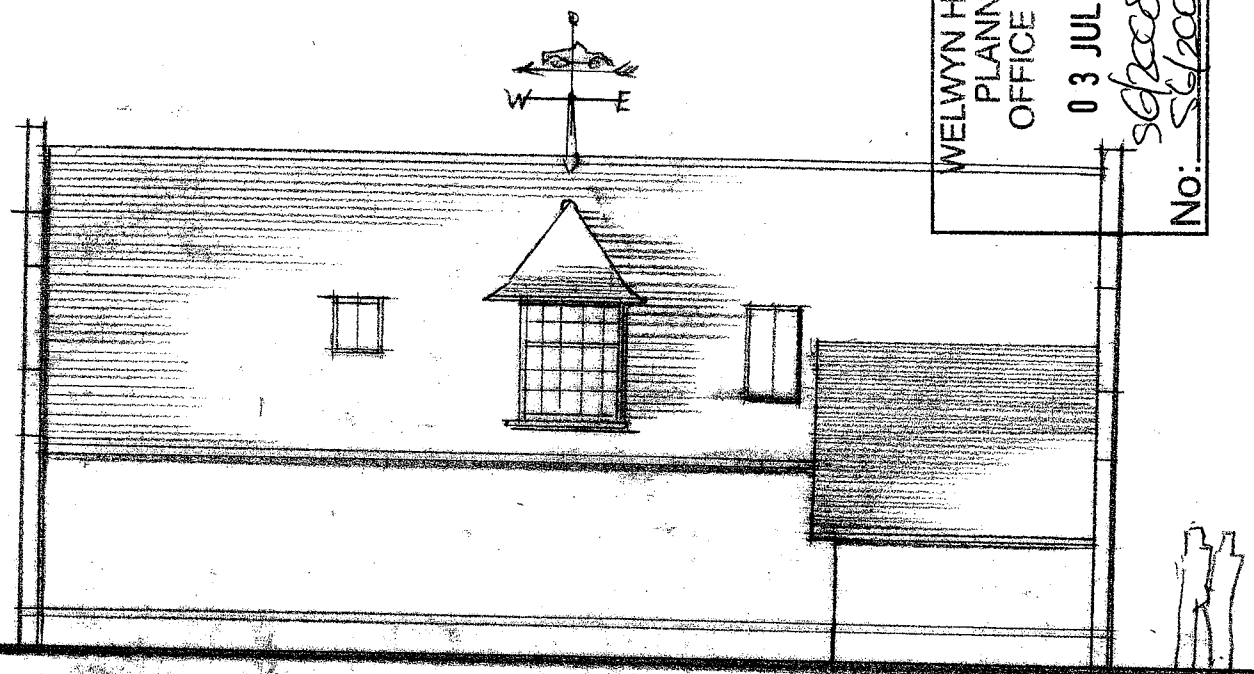


Rear Elevation to Wilkins Green Lane
Plain roof tiles and red bricks

WELWYN HATFIELD
PLANNING
OFFICE COPY
03 JUL 2008
sg2008/15 JUL
No: SG2008/1587

www.rtaarchitects.co.uk
TEL: 020 7261 1984
TEL: 01503 273 092

RUSSELL TAYLOR ARCHITECTS

mail@rtaarchitects.co.uk
LONDON
CORNWALL

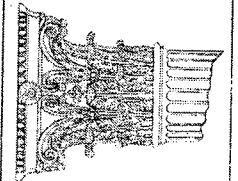

© Russell Taylor Architects own the copyright of this drawing and design.

Great Nest Hyde House
Garage 6103/2/11
1:100 RT 14/11/07