


WELWYN HATFIELD
 PLANNING
 OFFICE COPY
 03 JUL 2008
 SG/2008/1158/FP
 No: SG/2008/1157/LB

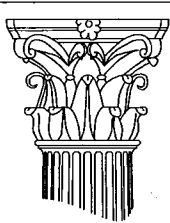


RUSSELL TAYLOR ARCHITECTS

mail@rtarchitects.co.uk
 LONDON
 CORNWALL



www.rtarchitects.co.uk
 TEL: 020 7261 1984
 TEL: 01503 273 092

© Russell Taylor Architects own the copyright to this drawing and design

No.		Rev.	
Great Nast Hyde House		6103/2/1	
Existing - Site Plan			
Scale	Date	Drawn	
1:1000	19/09/07	CJP	
@ A3 Size			

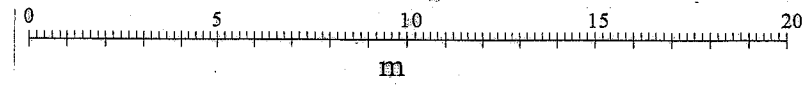


PLAN AS EXISTING

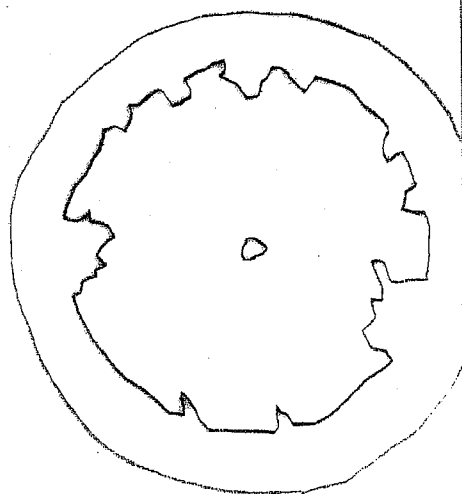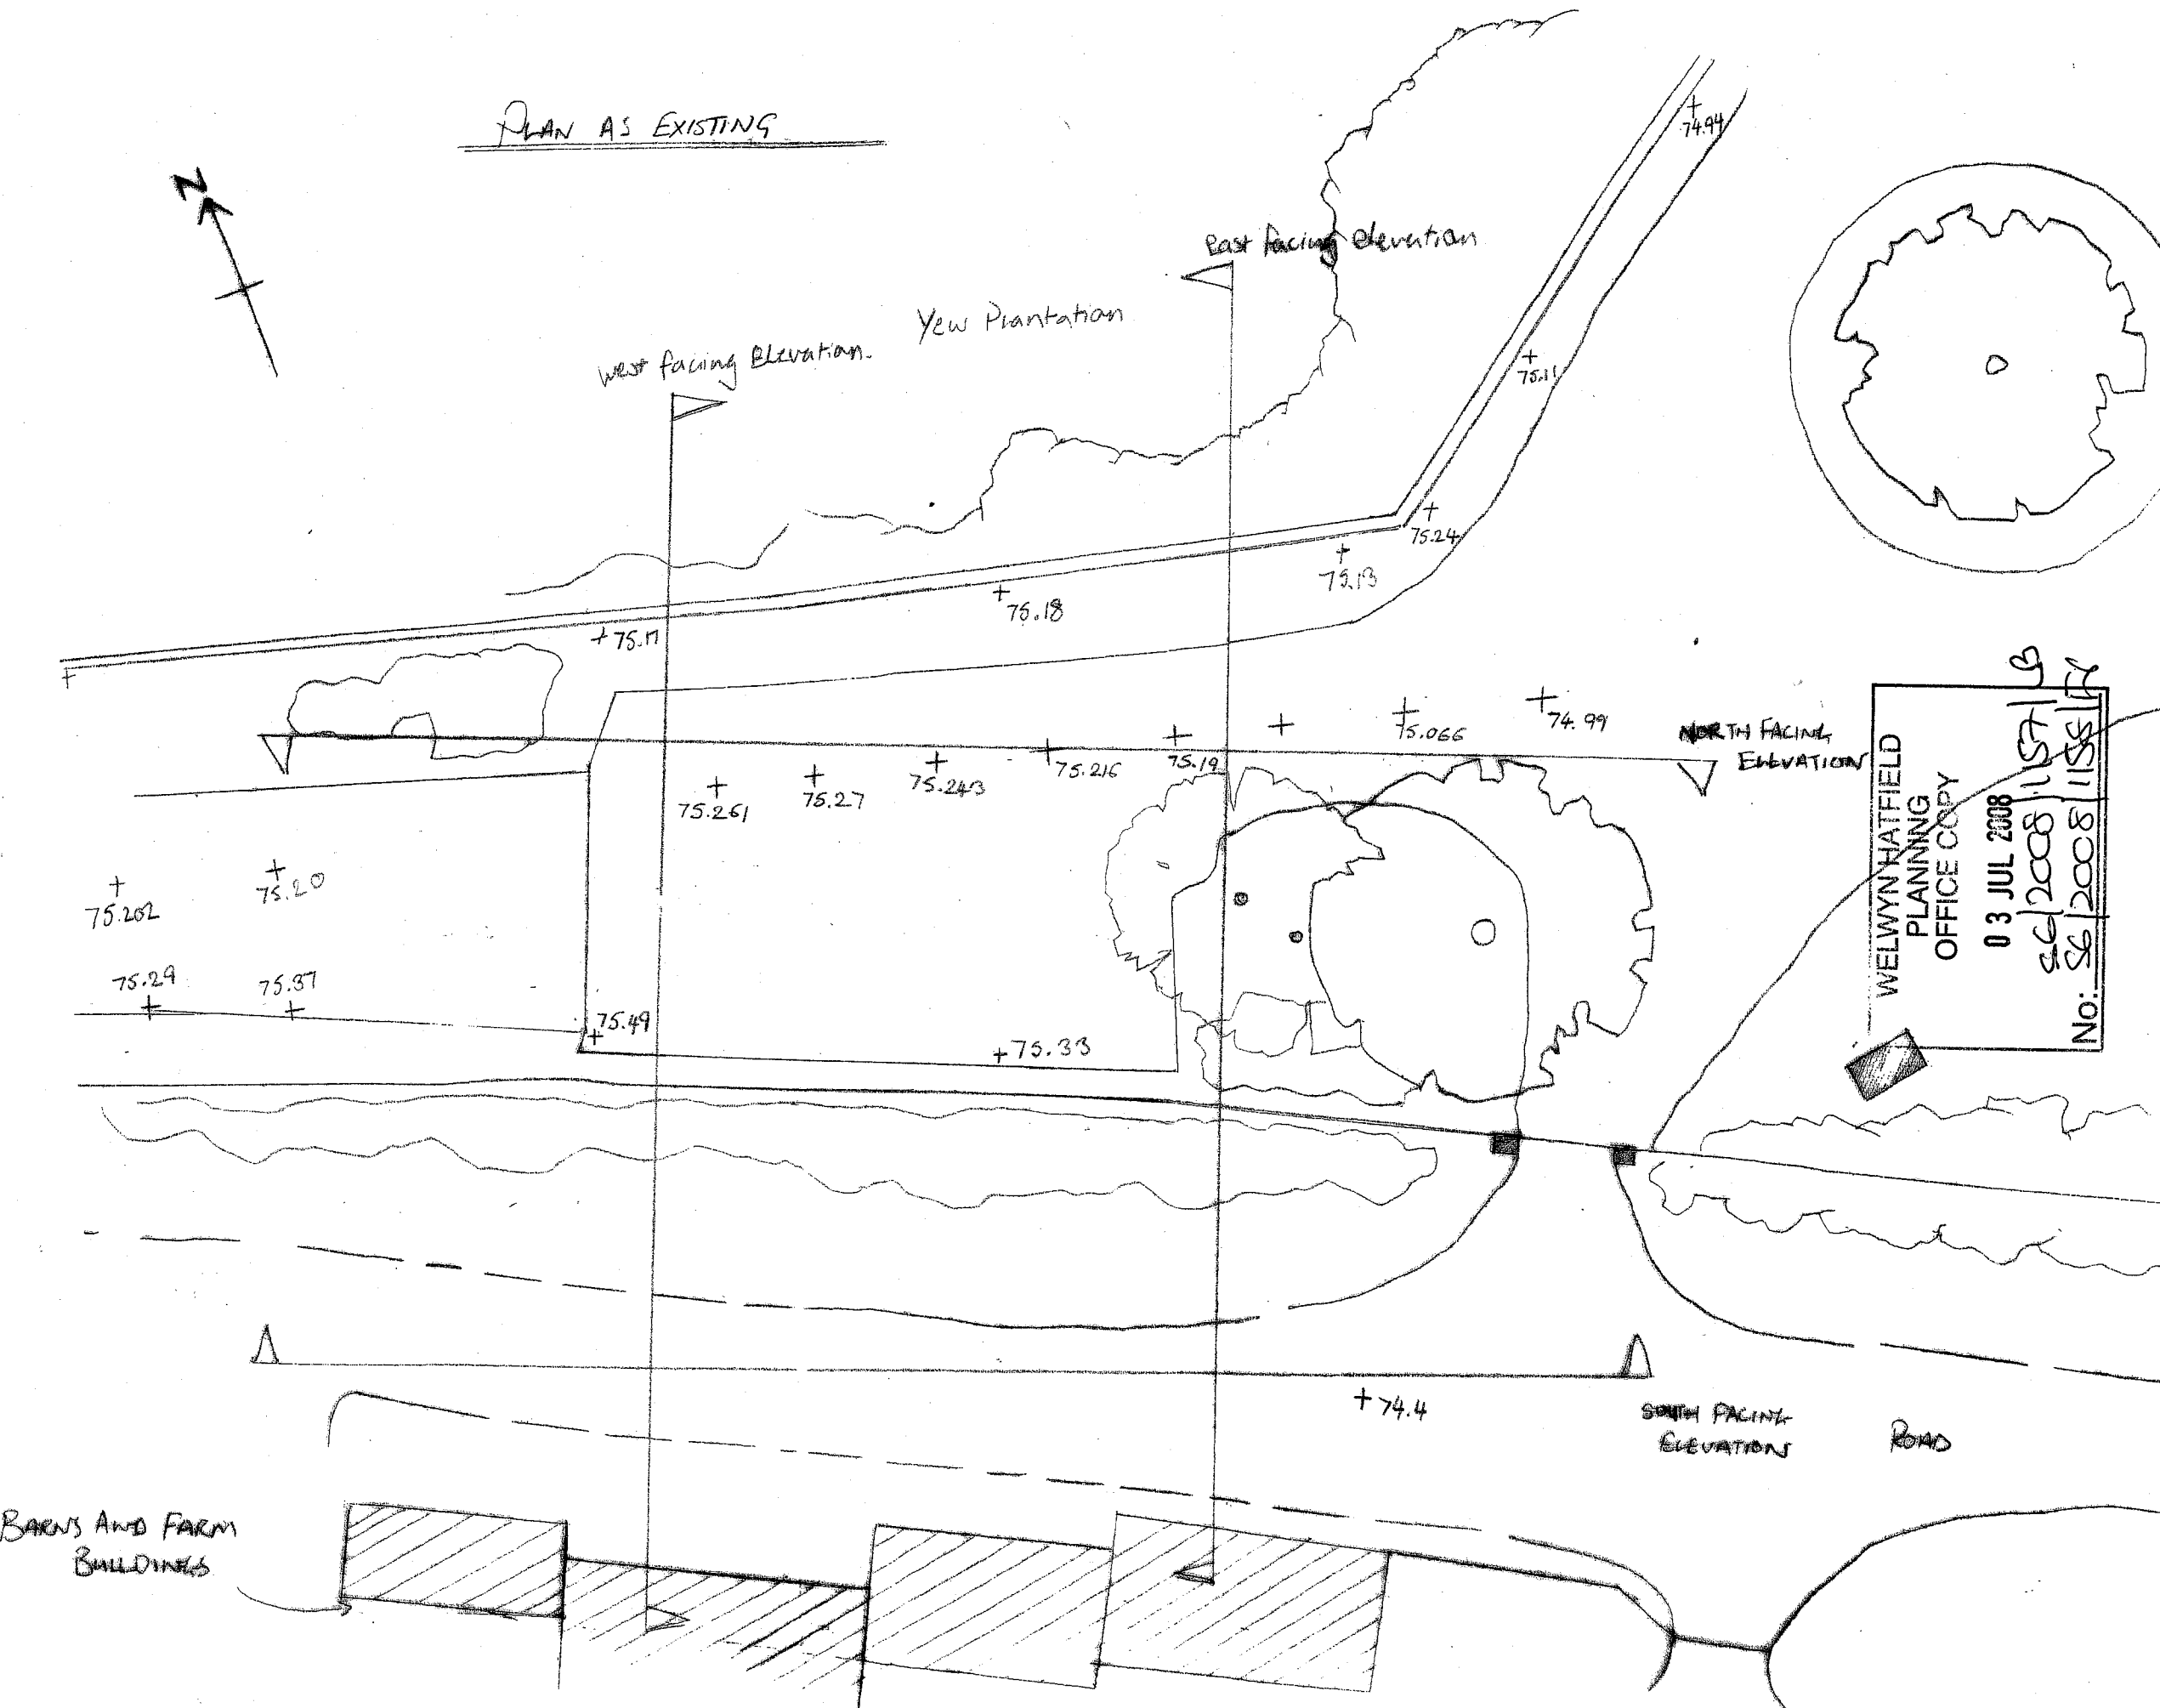


WELWYN HATFIELD
 PLANNING
 OFFICE COPY
 03 JUL 2008
 26/2008/11571/B
 No: 26/2008/11571/B

GREATNAST HYDE HOUSE 6/03/2/02
 1:200 AW 14/01/08

RUSSELL TAYLOR ARCHITECTS
 www.rtararchitects.co.uk
 TEL: 020 7261 1984
 TEL: 01503 273 092
 mail@rtarchitects.co.uk
 LONDON
 CORNWALL
 © Russell Taylor Architects own the copyright of this drawing and design.

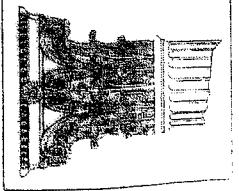

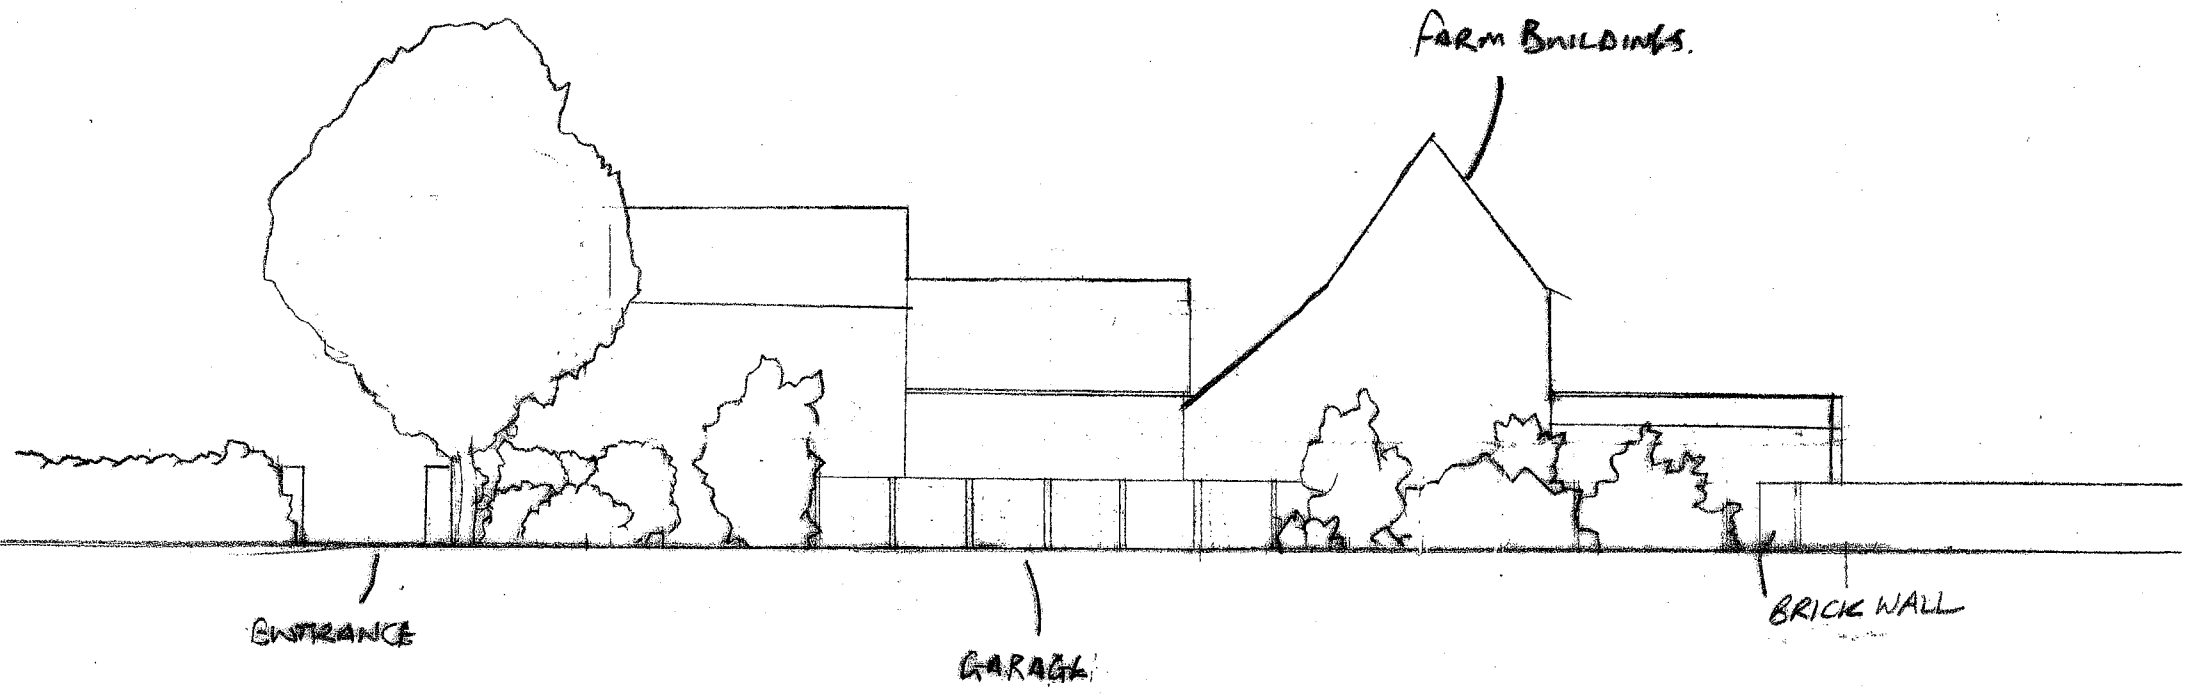


ENTRANCE

GARAGE

BRICK WALL


FARM BUILDINGS

NORTH FACING ELEVATION AS EXISTING

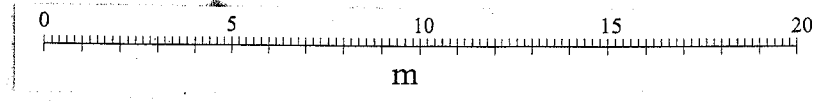


WELWYN HATFIELD
 PLANNING
 OFFICE COPY
 03 JUL 2008
 SE/2008/1157/LB
 No: SE/2008/1158/FY

RUSSELL TAYLOR ARCHITECTS
 www.rtar architects.co.uk
 TEL: 020 7261 1984
 TEL: 01503 273 092
 mail@rtar architects.co.uk
 LONDON
 CORNWALL
 © Russell Taylor Architects own the copyright of this drawing and design.

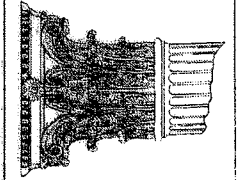


GREAT UNST HYDE HOUSE 6/03/2/03

1:200 AW 11/01/08

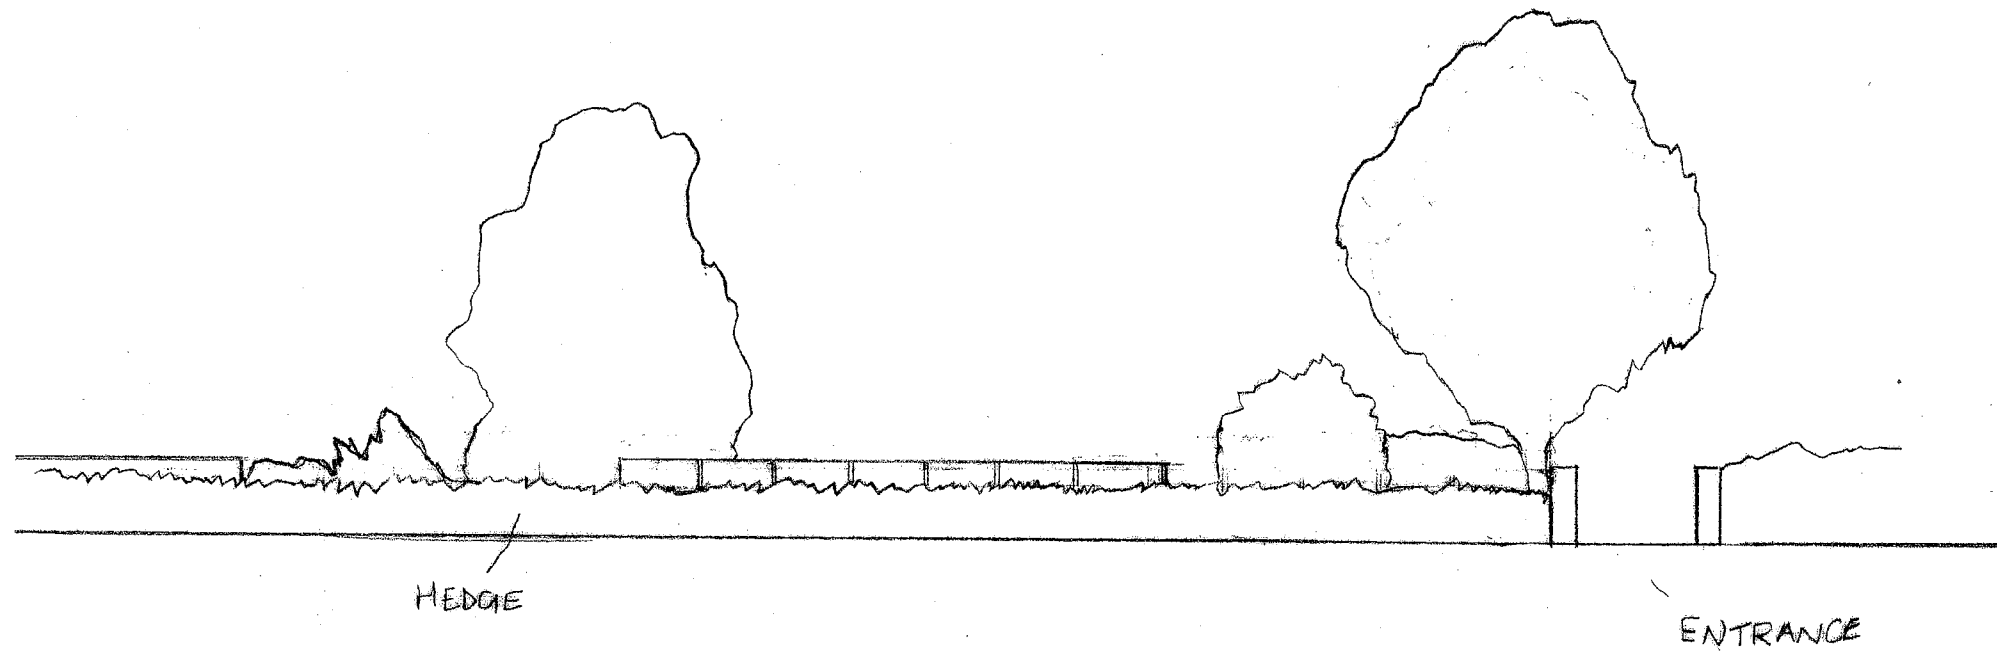


SOUTH FACING ELEVATION AS EXISTING

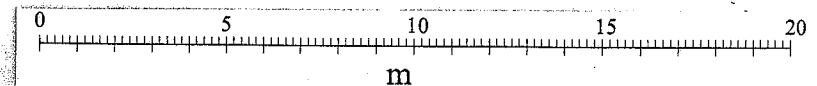


WELWYN HATFIELD
 PLANNING
 OFFICE COPY
 03 JUL 2008
 26/2008/1157/HB
 No: 26/2008/1157/FP


RUSSELL TAYLOR ARCHITECTS
 www.rtarchitects.co.uk
 TEL: 020 7261 1984
 TEL: 01503 273 092
 mail@rtarchitects.co.uk
 LONDON
 CORNWALL
 © Russell Taylor Architects own the copyright of this drawing and design.

GREAT NAST HYDE HOUSE 6/03/2/04
 1:200 AW 11/01/08

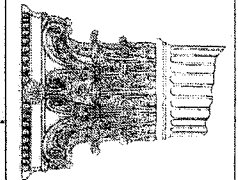

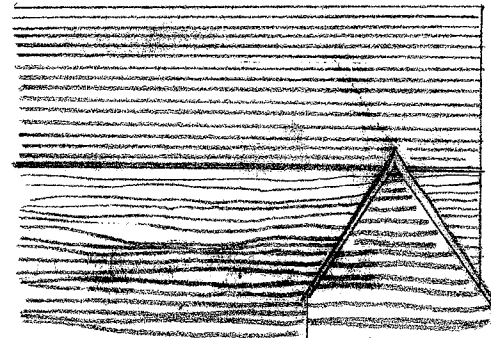

FARM BUILDINGS

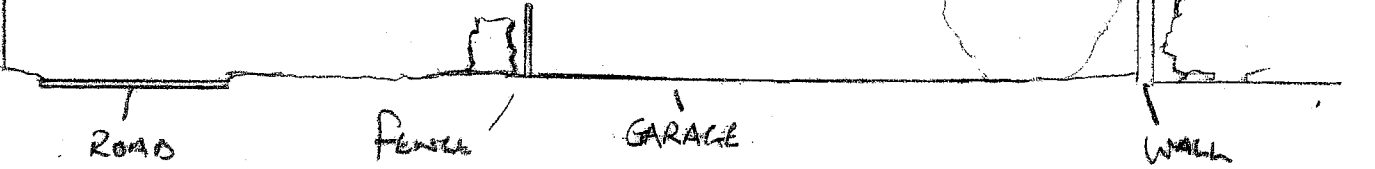


ROAD

FENCE

GARAGE

WALL

EAST ELEVATION AS EXISTING

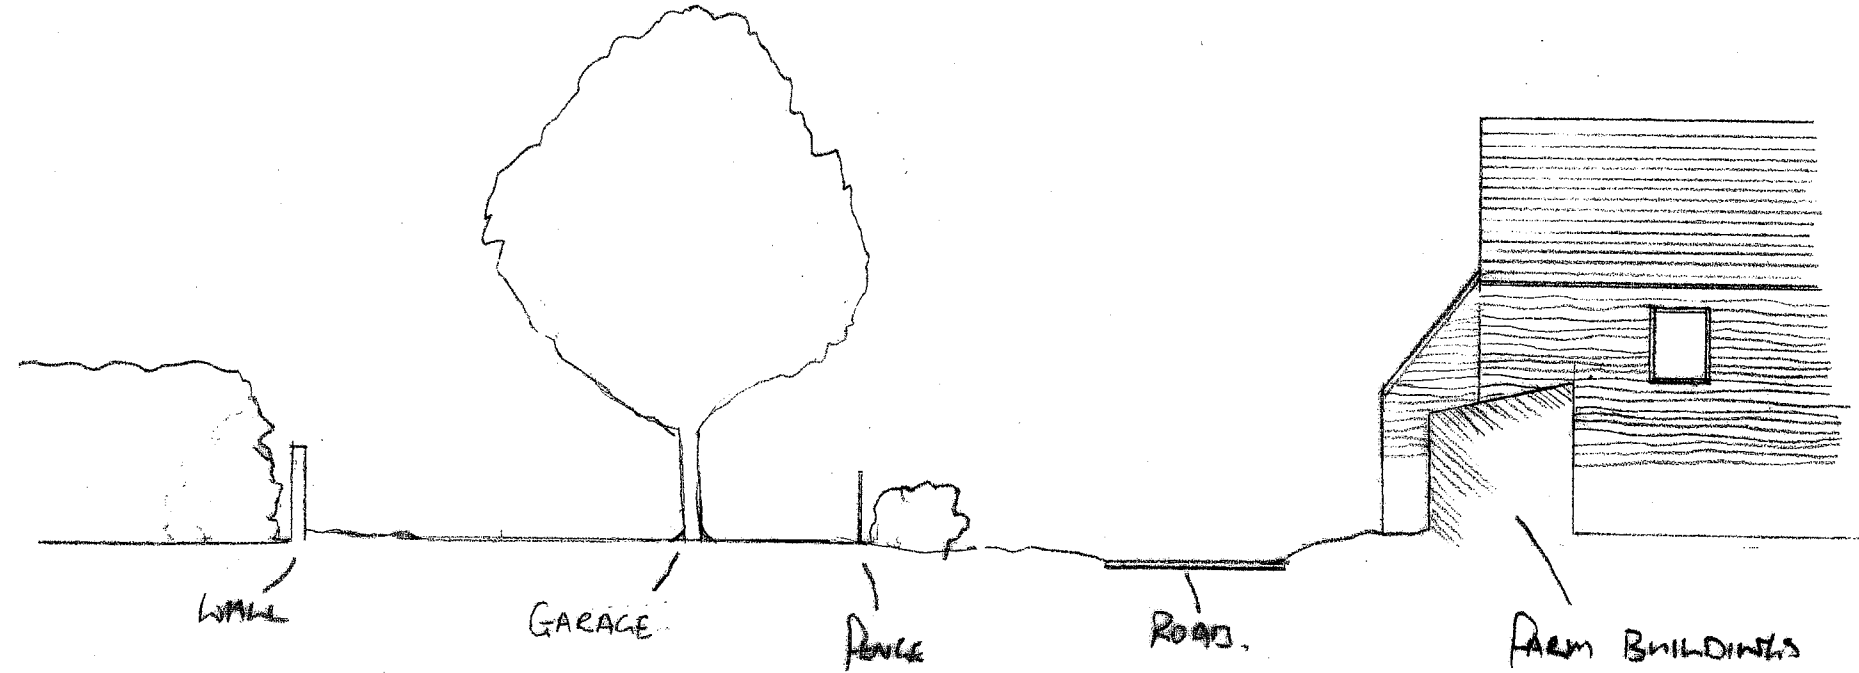

WALL

GARAGE

FENCE

ROAD

FARM BUILDINGS

WEST ELEVATION AS EXISTING

WELWYN HATFIELD
PLANNING
OFFICE COPY
03 JUL 2008
SC/2008/1158/FP
No: SC/2008/1157/15

603/2/05

GREAT NAST HYDE HOUSE.

11/01/08

AW



1:200


RUSSELL TAYLOR ARCHITECTS

www.rtar architects.co.uk
TEL: 020 7261 1984
TEL: 01503 273 092



mail@rtar architects.co.uk
LONDON
CORNWALL

© Russell Taylor Architects own the copyright of this drawing and design.

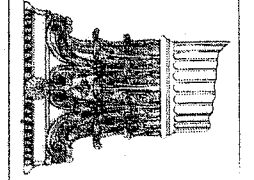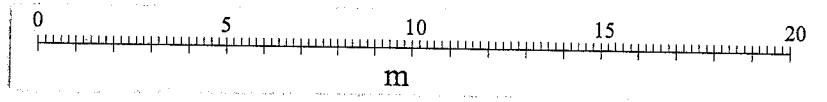

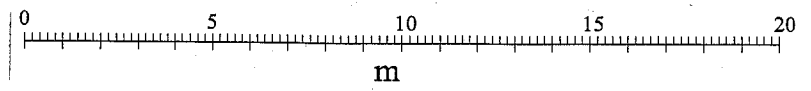

PLAN AS PROPOSED.

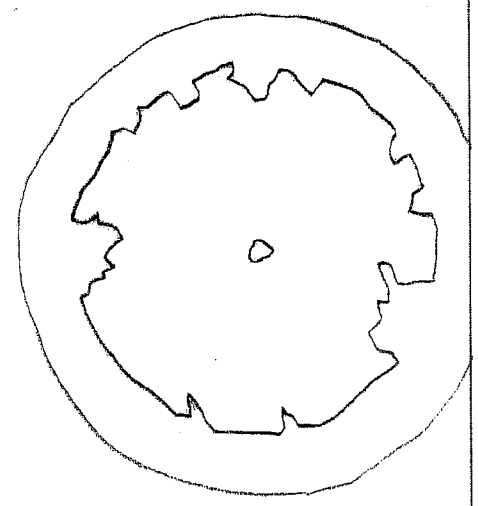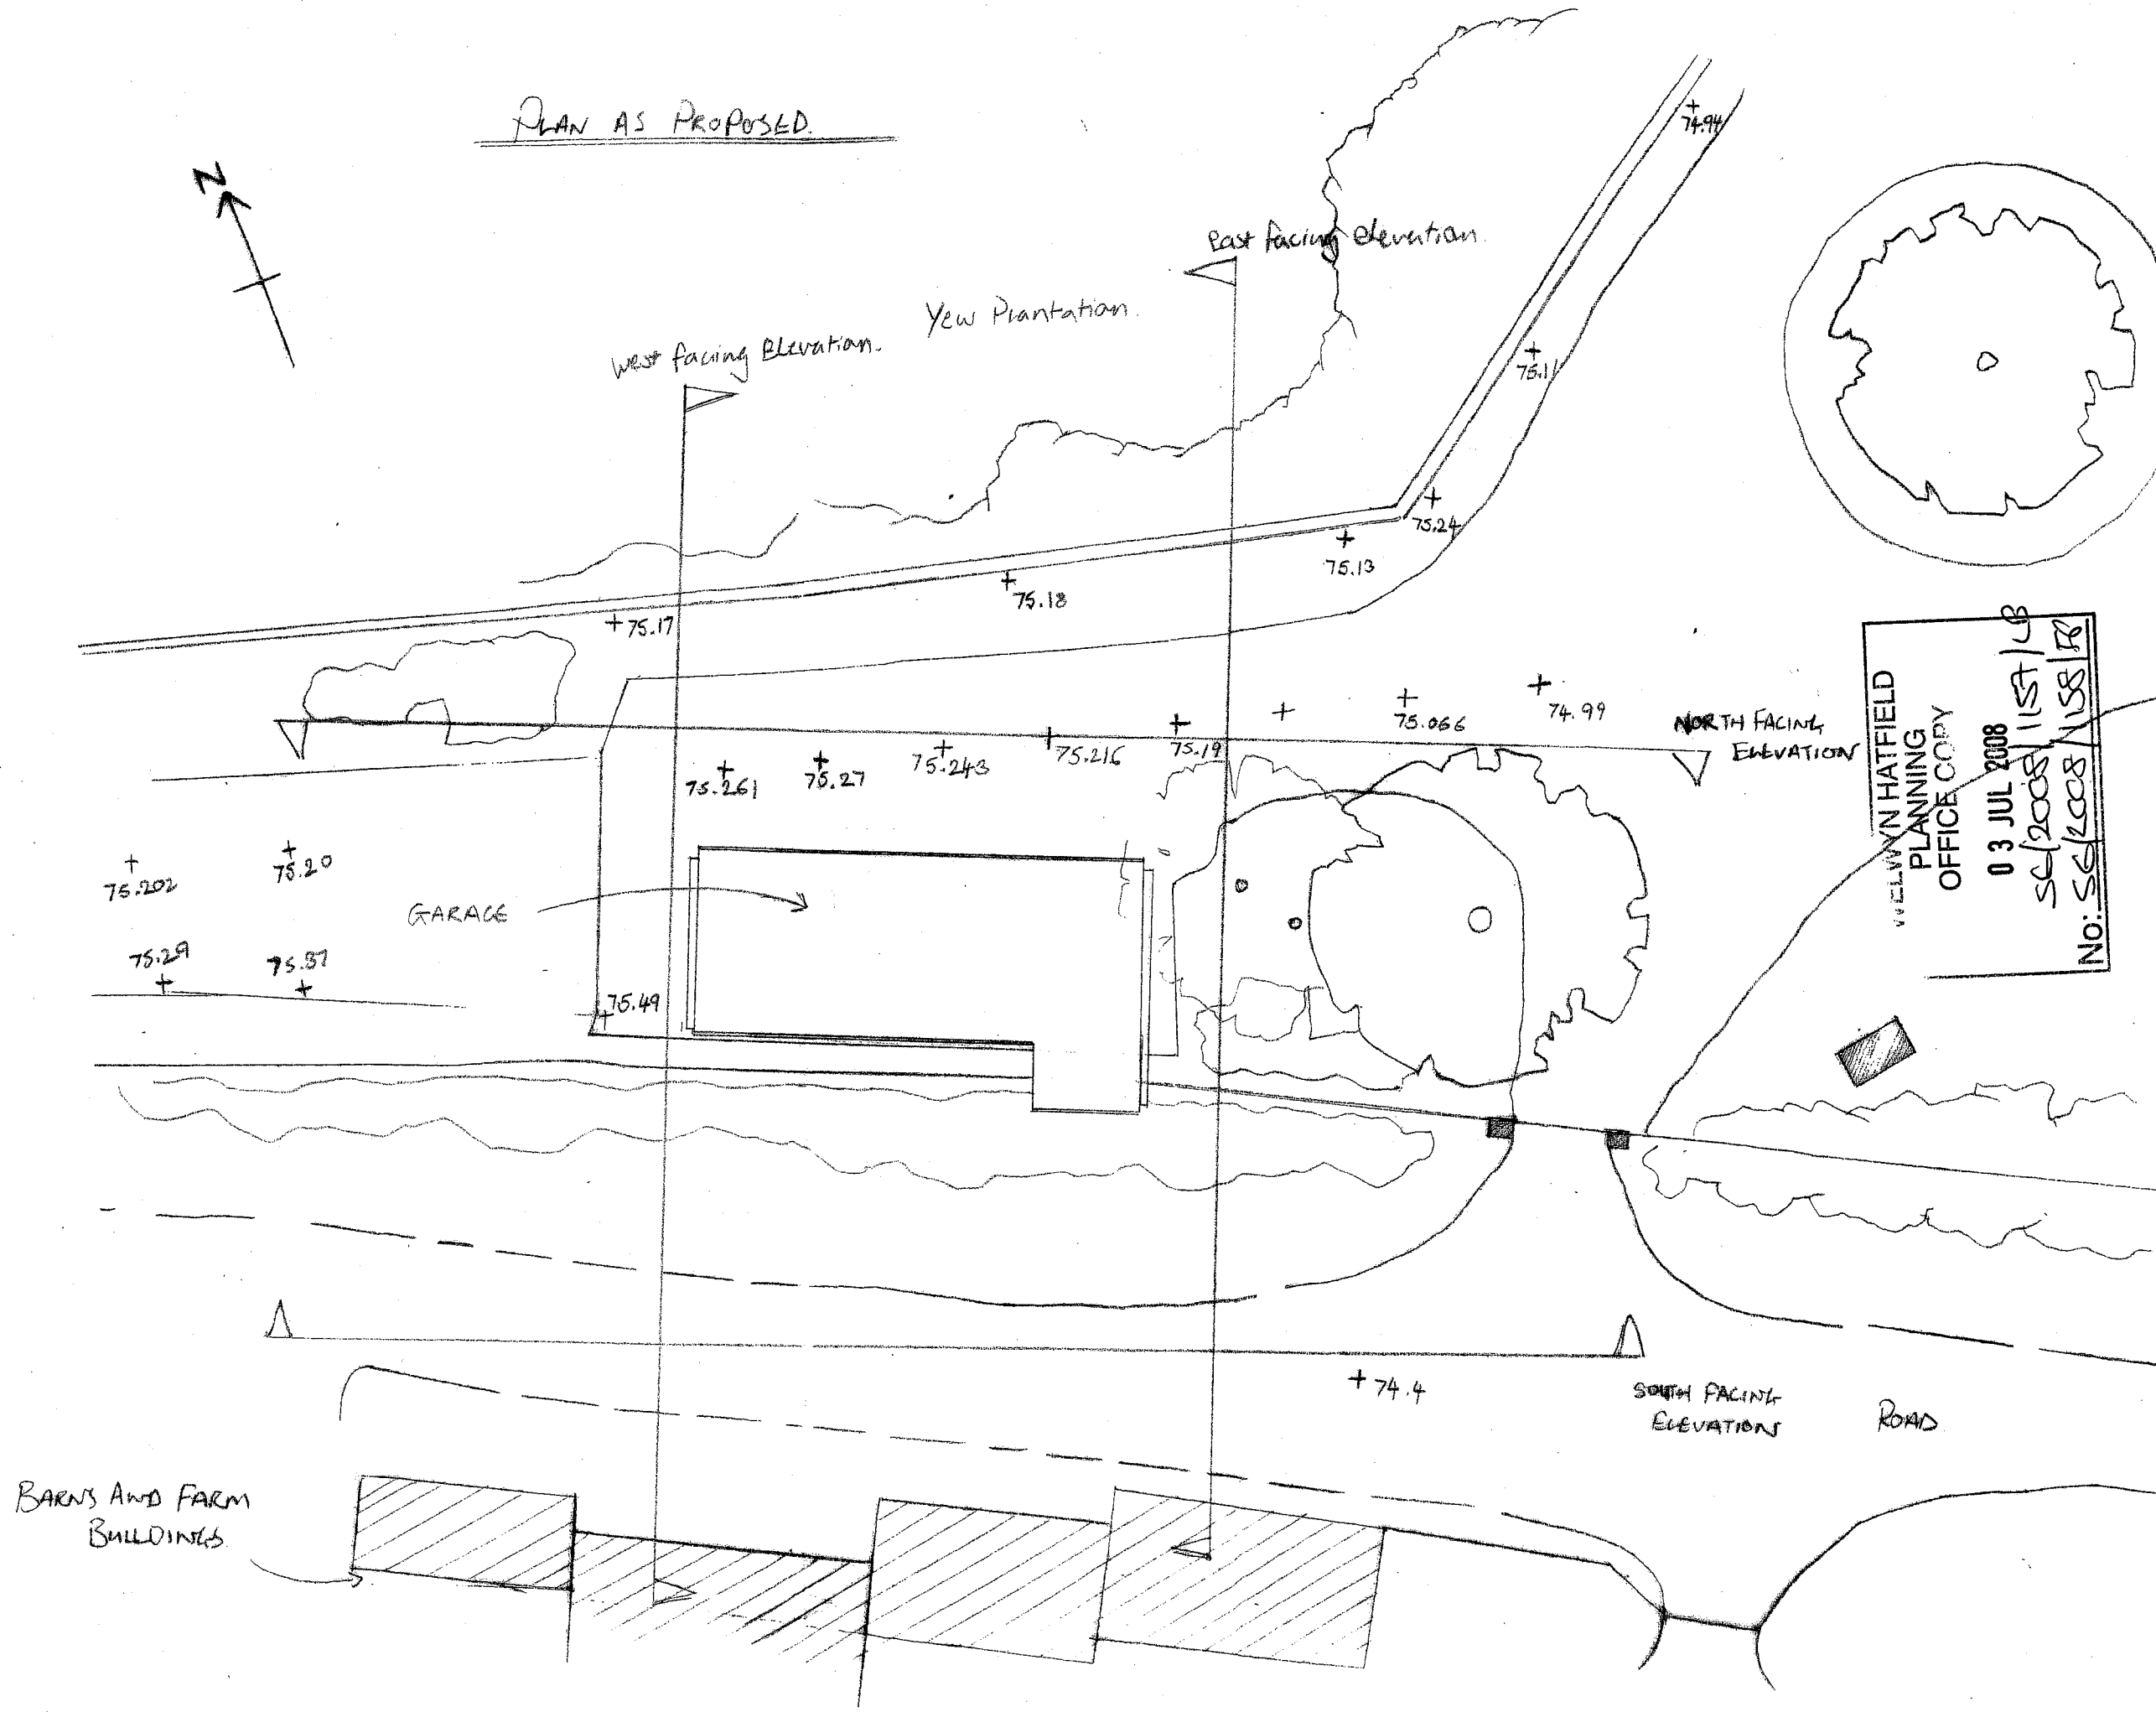


WELWYN HATFIELD
 PLANNING
 OFFICE COPY
 03 JUL 2008
 SC/2008/1157/LB
 NO: SC/2008/1158/R

GREATNAST HYDE HOUSE 6/03/2/06
 1:200 AW 14/01/08

www.rtaarchitects.co.uk
 TEL: 020 7261 1984
 TEL: 01503 273 092


RUSSELL TAYLOR ARCHITECTS

mail@rtaarchitects.co.uk
 LONDON
 CORNWALL

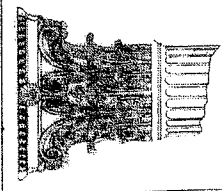


© Russell Taylor Architects own the copyright of this drawing and design.

BARN AND FARM BUILDINGS

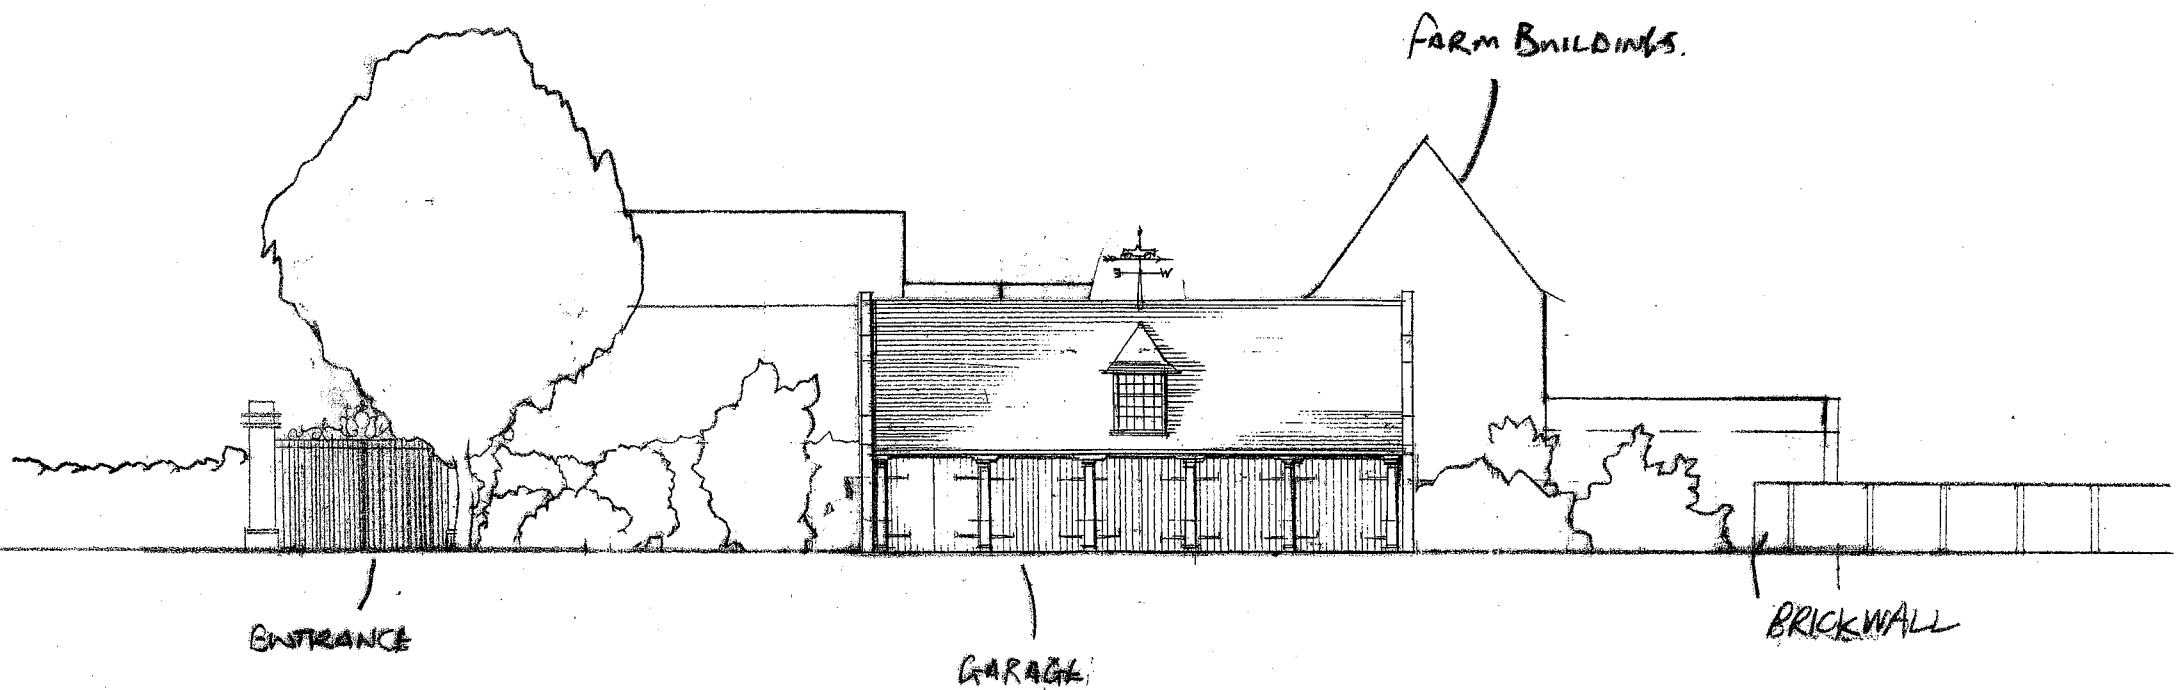


NORTH FACING ELEVATION AS PROPOSED.

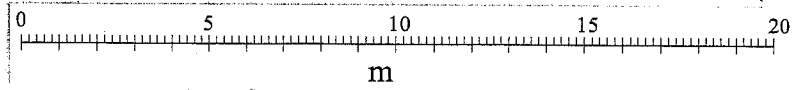


WELWYN HATFIELD
 PLANNING
 OFFICE COPY
 03 JUL 2008
 SEP 2008 / ISS / AP
 No: SG/208 / 157 / 19

GREAT NORT HYDE HOUSE 6103/2/07
 1:200 AW 11/01/08

RUSSELL TAYLOR ARCHITECTS
 www.rtaarchitects.co.uk
 TEL: 020 7261 1984
 TEL: 01503 273 092
 mail@rtaarchitects.co.uk
 LONDON
 CORNWALL
 © Russell Taylor Architects own the copyright of this drawing and design.

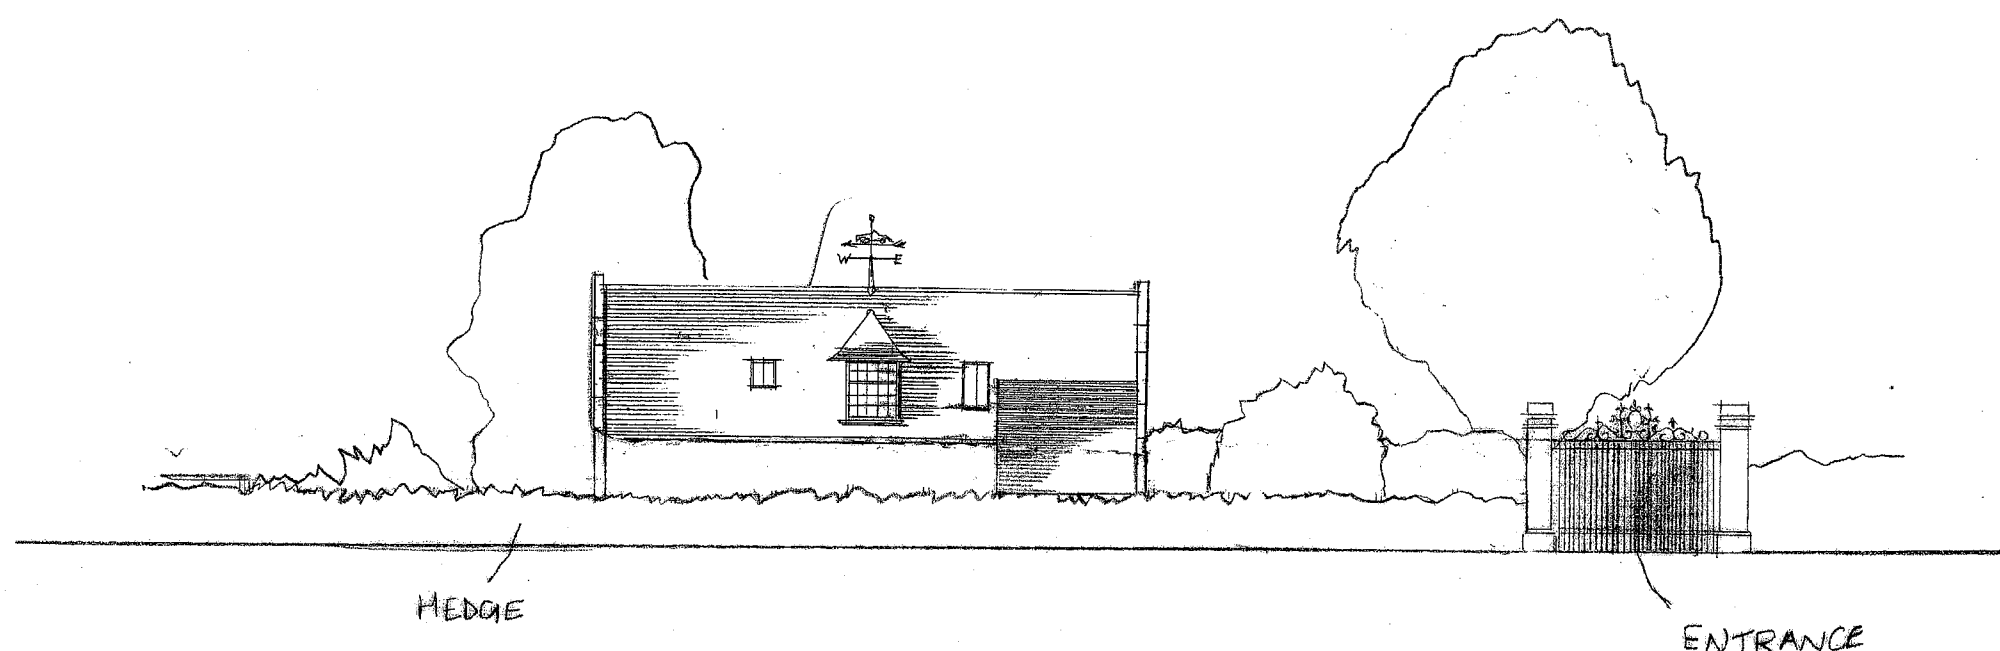


SOUTH FACING ELEVATION AS PROPOSED

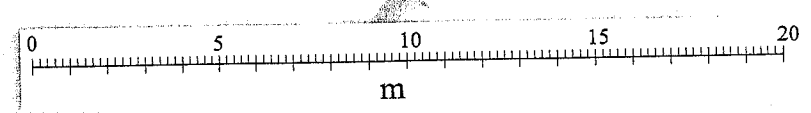


WELWYN HATFIELD
 PLANNING
 OFFICE COPY
 03 JUL 2008
 No: 86/2008/1157/UB
 86/2008/1158/FY


GREAT NASE HYDE HOUSE 6/03/2/08
 1:200 AW 11/01/08

RUSSELL TAYLOR ARCHITECTS
 www.rtarchitects.co.uk
 TEL: 020 7261 1984
 TEL: 01503 273 092
 mail@rtarchitects.co.uk
 LONDON
 CORNWALL
 © Russell Taylor Architects own the copyright of this drawing and design.

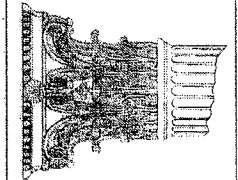


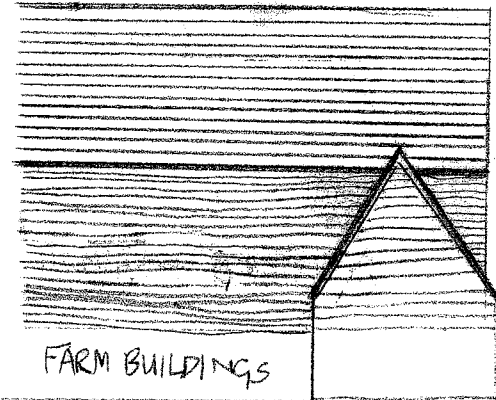

FARM BUILDINGS

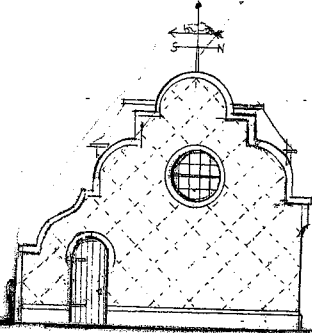

GARAGE

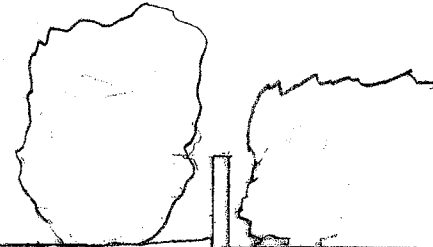


WALL

ROAD

FENCE

EAST ELEVATION AS PROPOSED

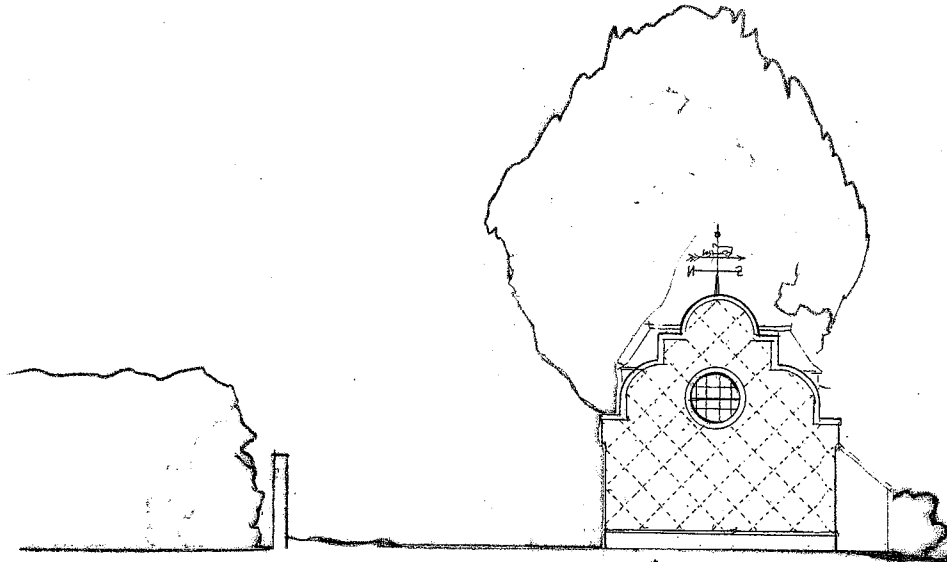


GARAGE

FENCE

ROAD

WALL

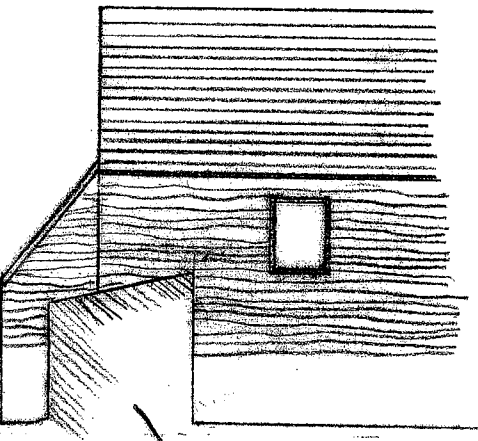

FARM BUILDINGS


WEST ELEVATION AS PROPOSED




WELWYN HATFIELD
 PLANNING
 OFFICE COPY
 03 JUL 2008
 SG/2008/157/AFD
 NO: SG/2008/158/AF

RUSSELL TAYLOR ARCHITECTS
 www.rtaarchitects.co.uk
 TEL: 020 7261 1984
 TEL: 01503 273 092
 mail@rtaarchitects.co.uk
 LONDON
 CORNWALL
 © Russell Taylor Architects own the copyright of this drawing and design.

GREAT NAST HYDE HOME. 6/03/2/09

1:200 AW 11/01/08

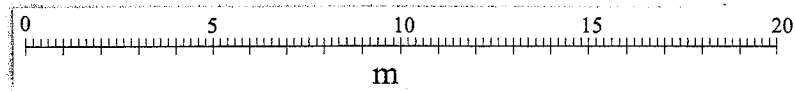

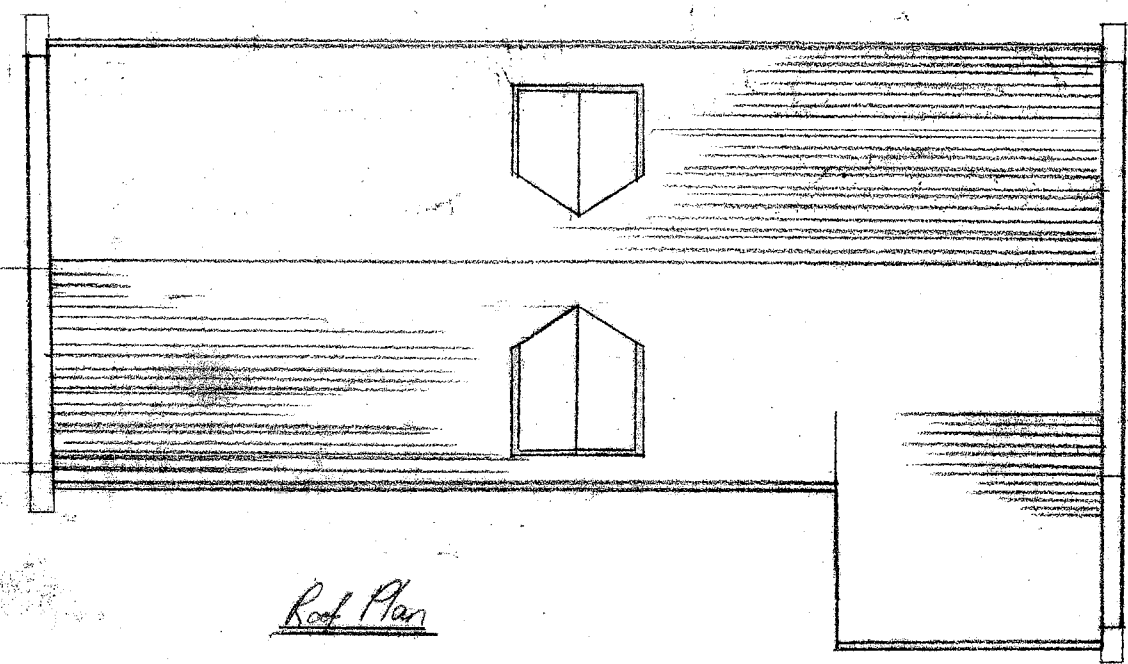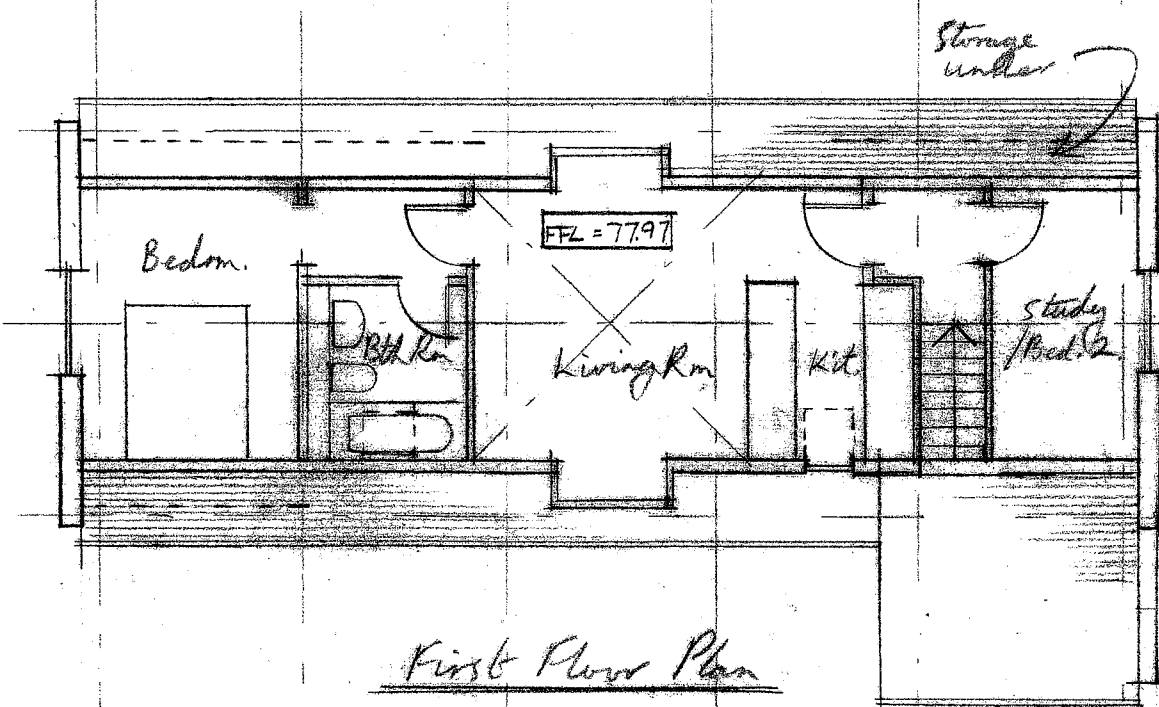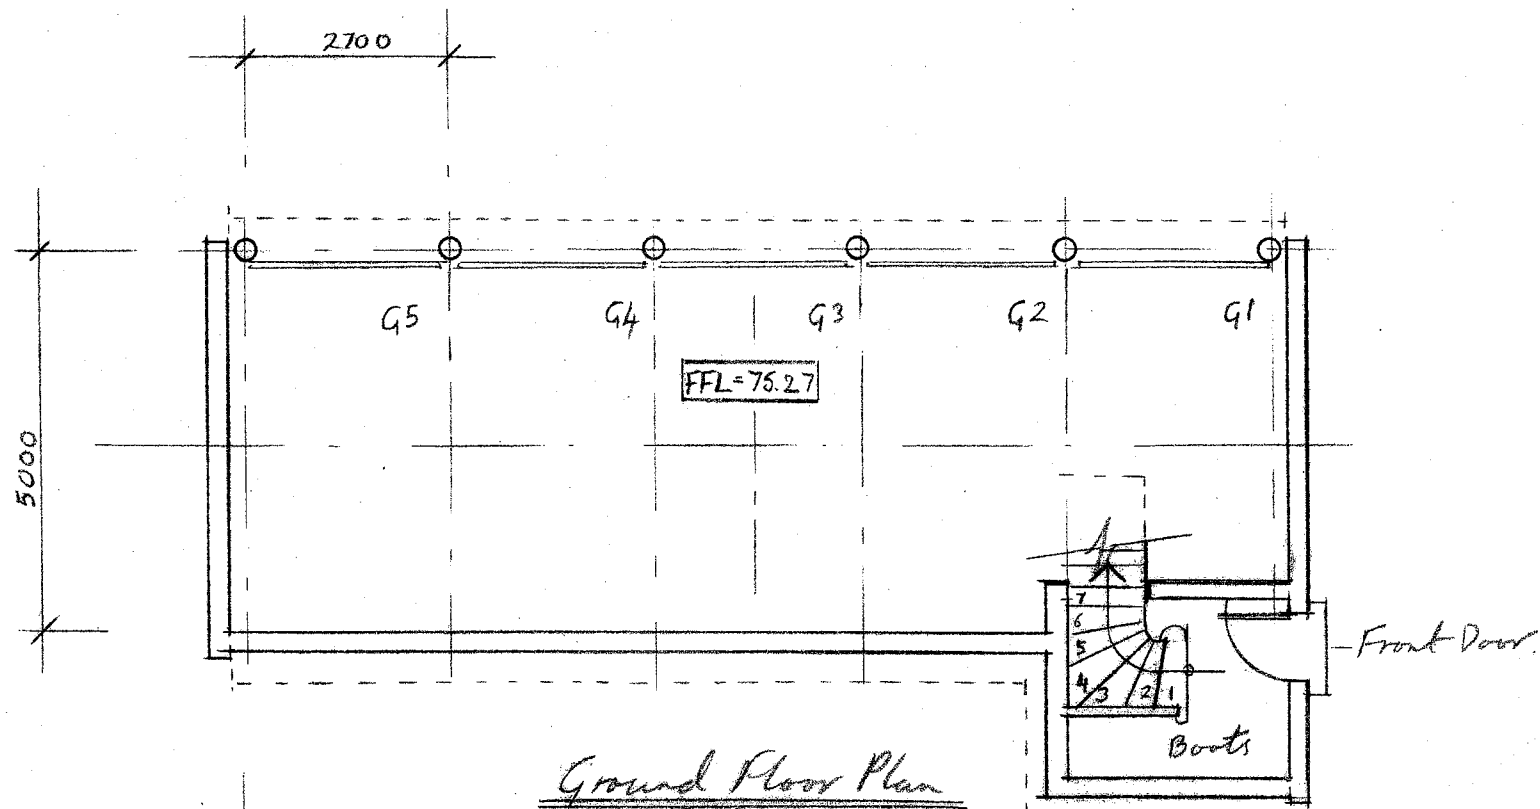

WELWYN HATFIELD
 PLANNING
 OFFICE COPY

03 JUL 2008

SS/2008/1187/188

No: SS/2008/1188/188

Great West Hyde House

Garage 6103/2/10

1:100 RT 14/11/07

RUSSELL TAYLOR ARCHITECTS

www.rarchitects.co.uk

TEL: 020 7261 1984



TEL: 01503 273 092



mail@rarchitects.co.uk

LONDON

CORNWALL

© Russell Taylor Architects own the copyright of this drawing and design.

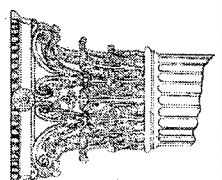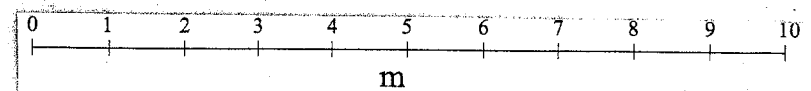

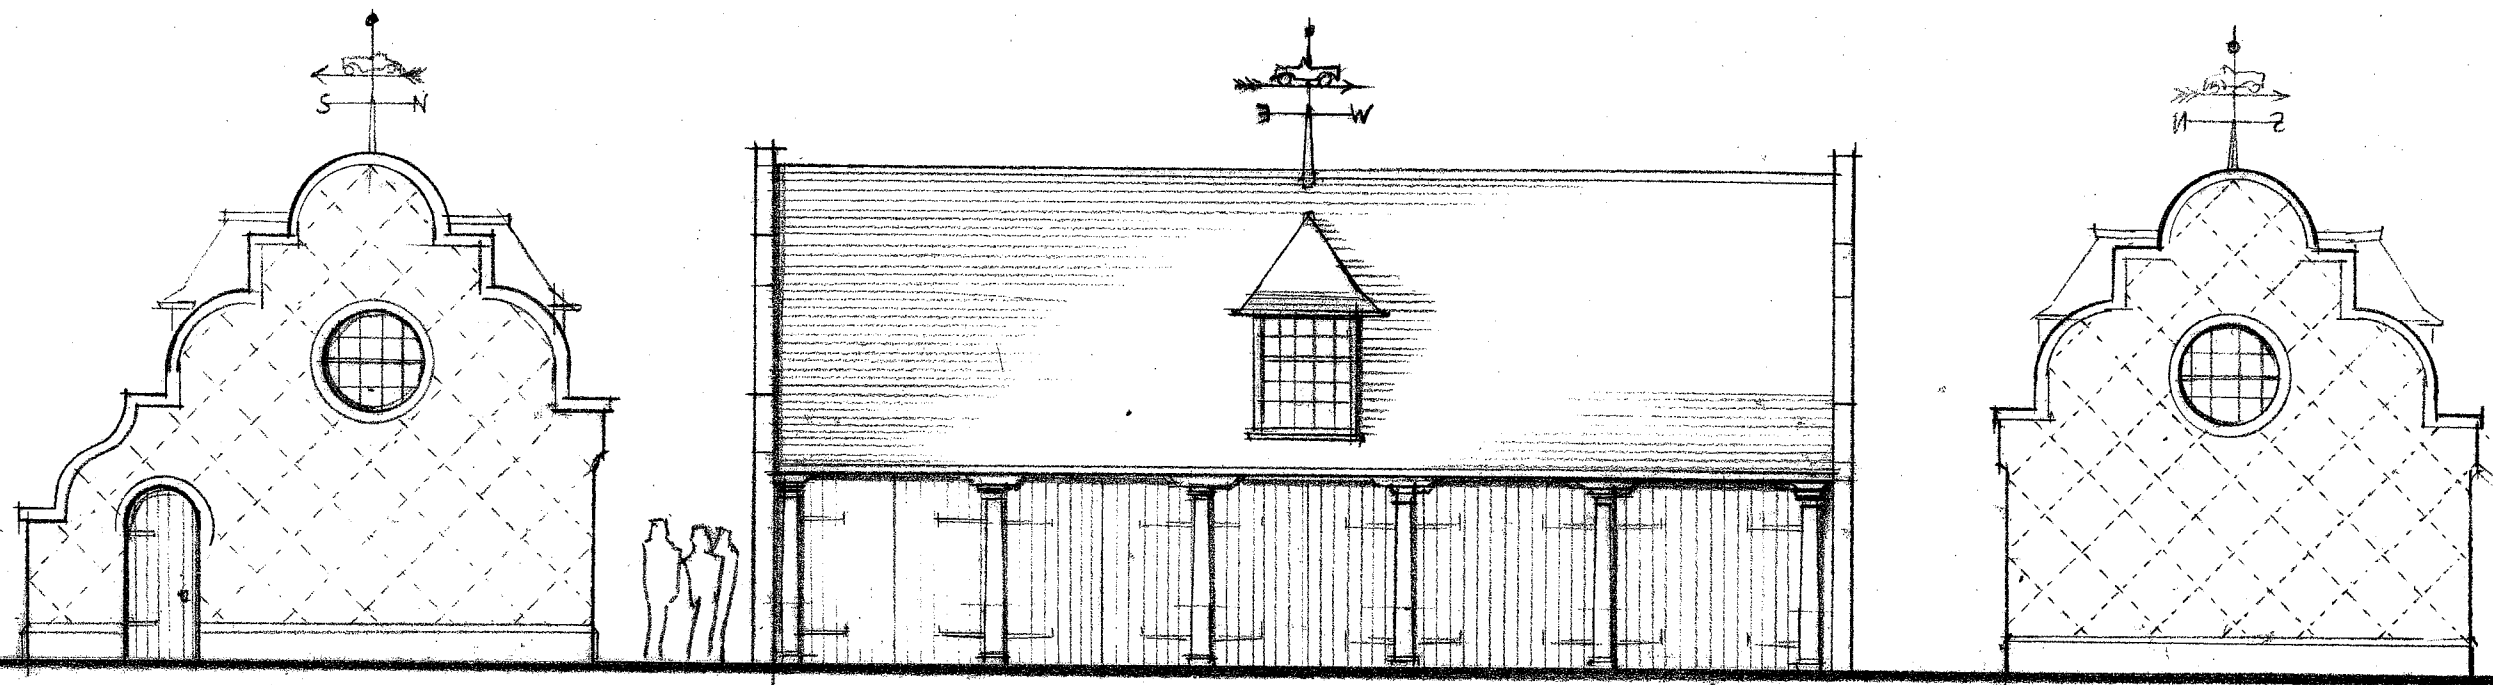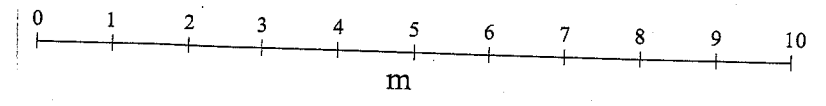


East Elevation
 Red brick with dark,
 burnt headers, diapering

Front (North) Elevation
 Plain roof tiles
 Untreated oak columns

↑ Doors could
 be omitted

West Elevation

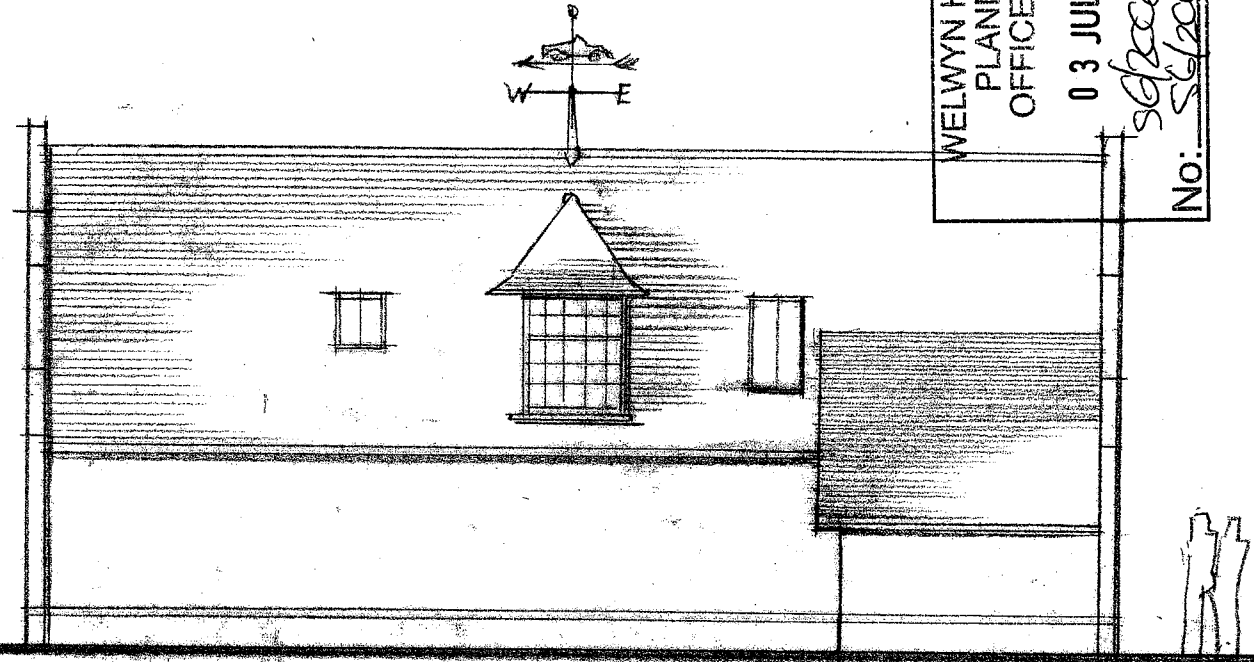

Rear Elevation to Within Green Lane
 Plain roof tiles and red bricks


WELWYN HATFIELD
 PLANNING
 OFFICE COPY
 03 JUL 2008
 No: S22008/155-1/11
 S22008/1587

Great Nest Hyde House
 Garage 6103/2/11
 1:100 RT 14/11/07

RUSSELL TAYLOR ARCHITECTS

www.rtarchitects.co.uk
 TEL: 020 7261 1984
 TEL: 01503 273 092

mail@rtarchitects.co.uk
 LONDON
 CORNWALL

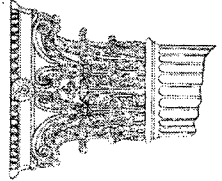

© Russell Taylor Architects own the copyright of this drawing and design.