

ENTRANCE


GARAGE

FARM BUILDINGS

BRICK WALL

NORTH FACING ELEVATION AS EXISTING

WELWYN HATFIELD
 PLANNING
 OFFICE COPY
 04 MAR 2008
 No:

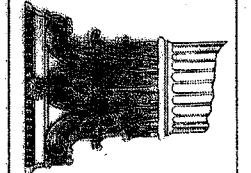


RUSSELL TAYLOR ARCHITECTS
 mail@rtarchitects.co.uk
 LONDON
 CORNWALL
 © Russell Taylor Architects own the copyright of this drawing and design.

www.rtarchitects.co.uk
 TEL: 020 7261 1984
 TEL: 01503 273 092


GREAT URST HYDE HOUSE 6/03/2/08

1:200 AW 11/01/08

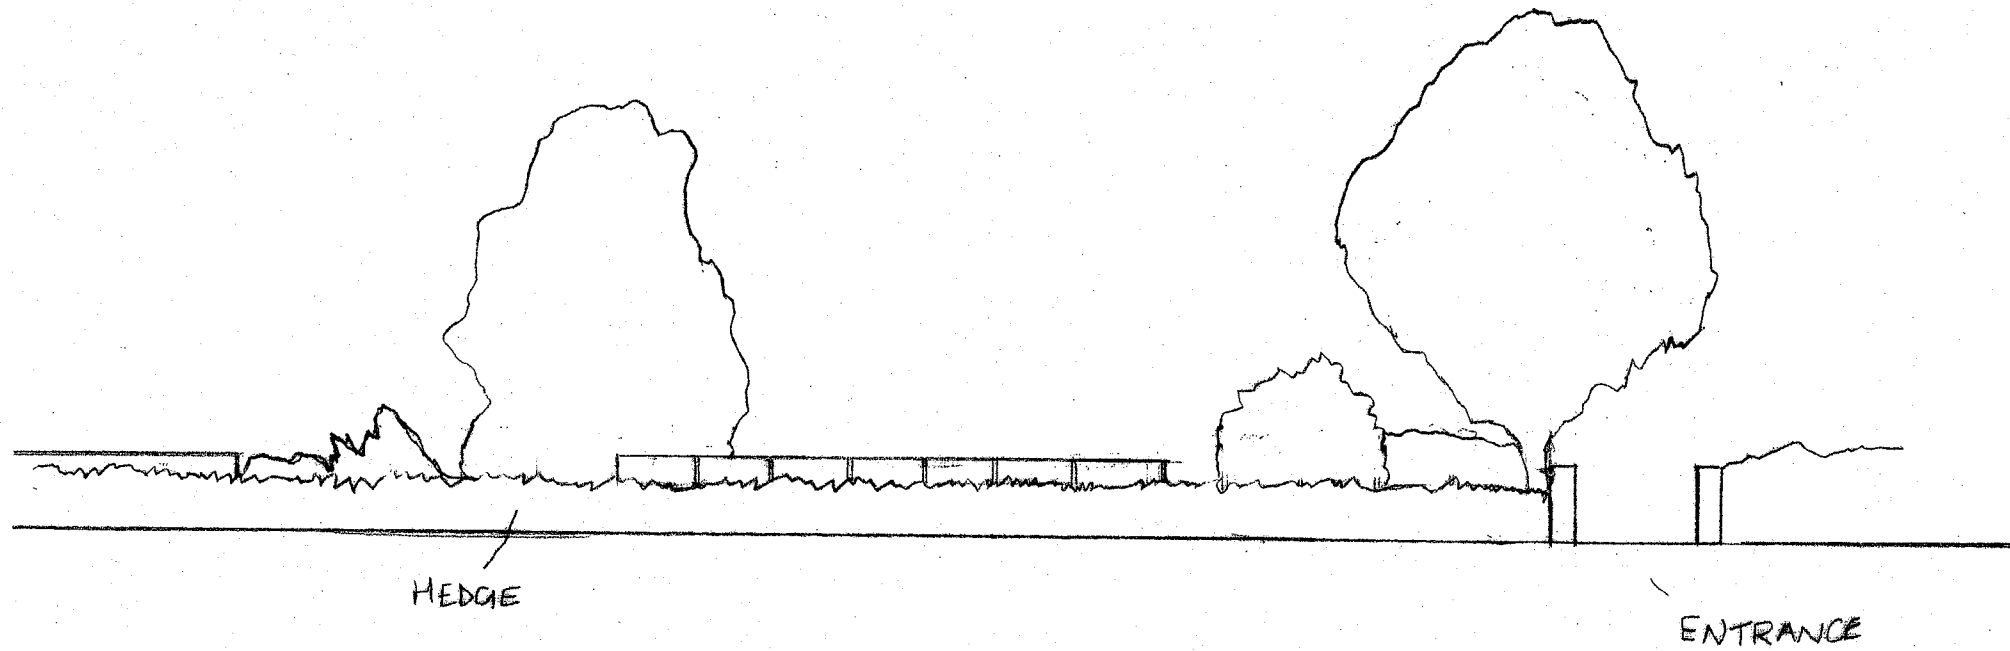


SOUTH FACING ELEVATION AS EXISTING

WELWYN HATFIELD
 PLANNING
 OFFICE COPY
 04 MAR 2008
 SG/2008/488/LB
 SG/2008/477/RP
 No:

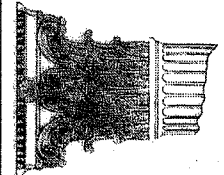


RUSSELL TAYLOR ARCHITECTS
 mail@rtarchitects.co.uk
 LONDON
 CORNWALL
 www.rtarchitects.co.uk
 TEL: 020 7261 1984
 TEL: 01503 273 092
 © Russell Taylor Architects own the copyright of this drawing and design.

GREAT NAST HYDE HOUSE 6/03/2/04
 1:200 AW 11/01/08

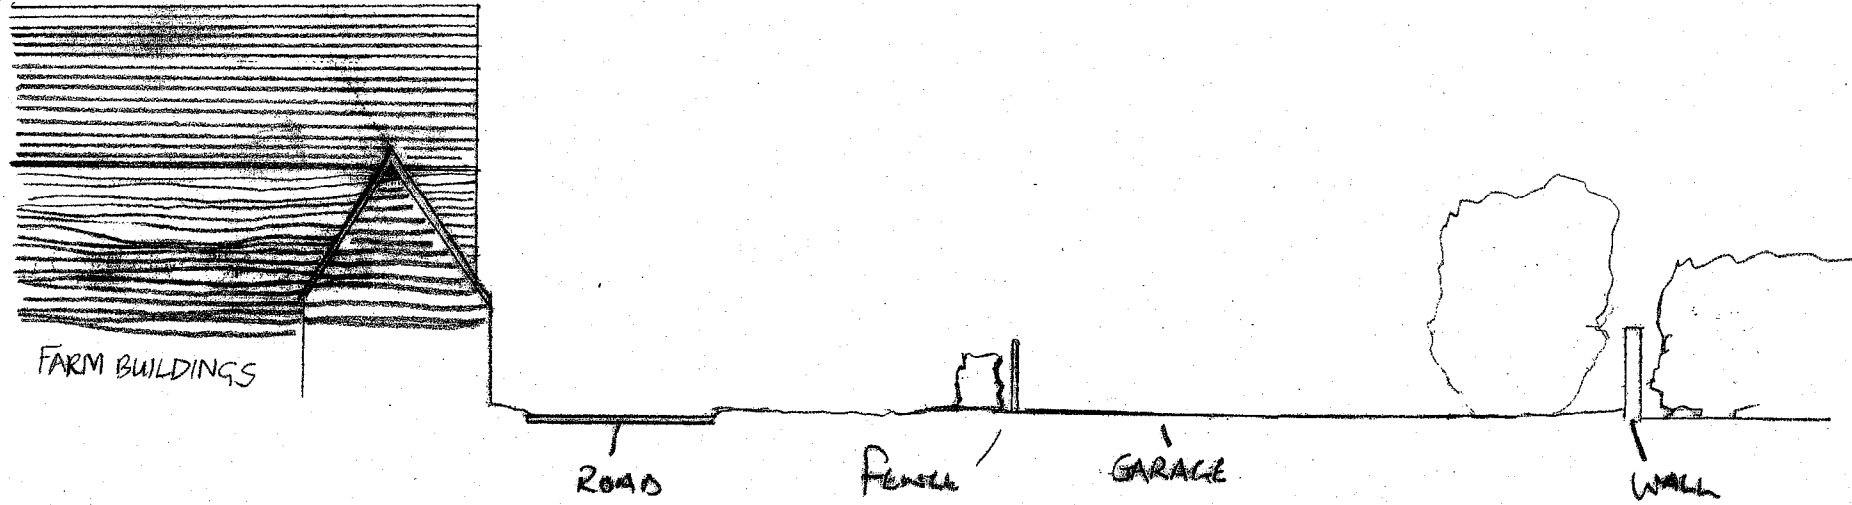

EAST ELEVATION AS EXISTING

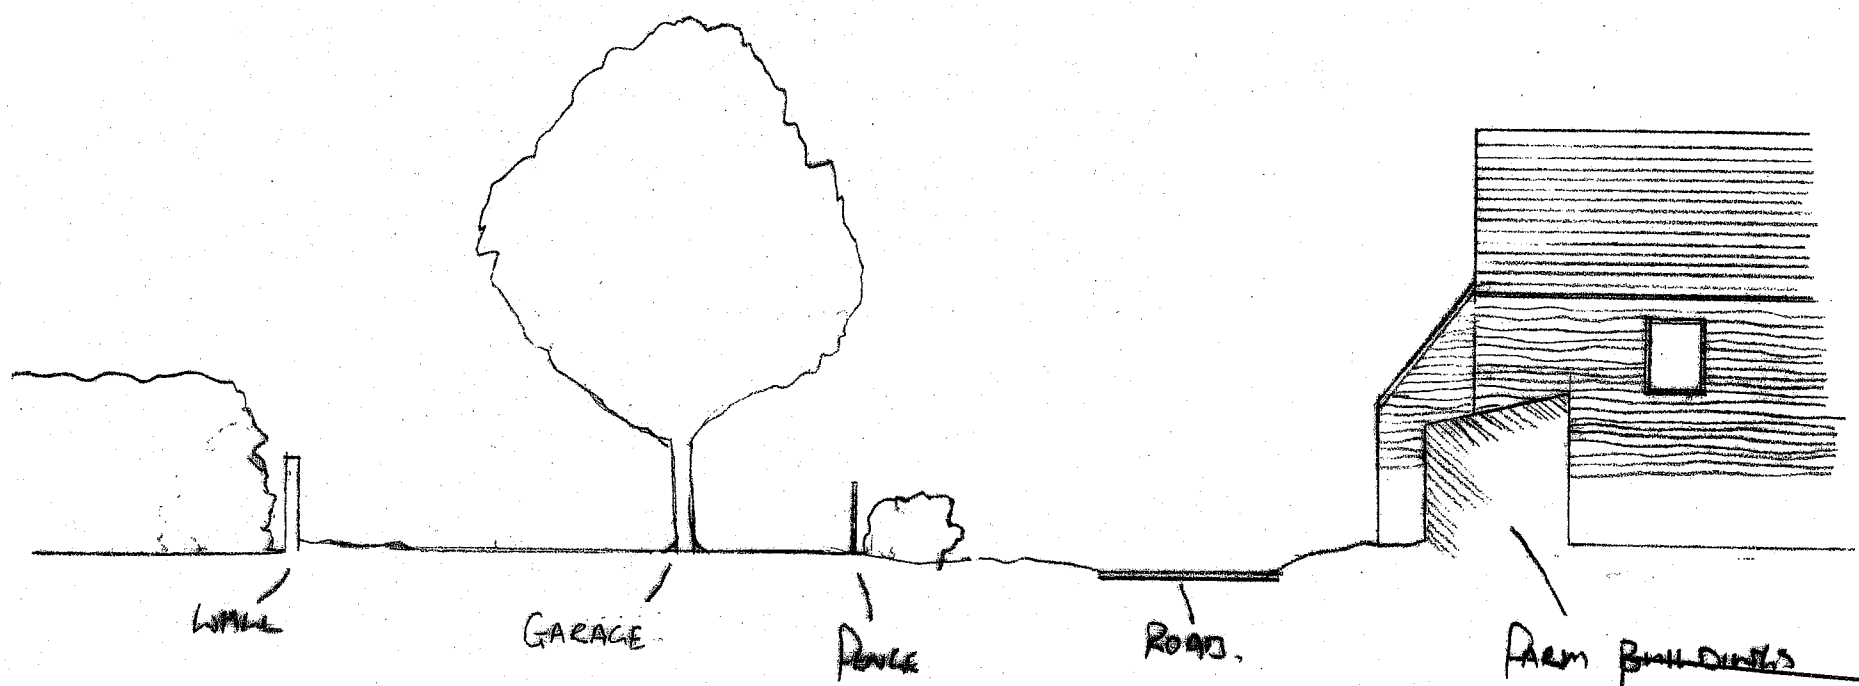


WEST ELEVATION AS EXISTING


WELWYN HATFIELD
 PLANNING
 OFFICE COPY
 04 MAR 2008
 SG/2008/480/KB
 No: SG/2008/477/R

GREAT NAST HYDE HOUSE. 603/2/05
 1:200 AW 11/01/08

RUSSELL TAYLOR ARCHITECTS
 www.rtaarchitects.co.uk
 TEL: 020 7261 1984
 TEL: 01503 273 092
 mail@rtaarchitects.co.uk
 LONDON
 CORNWALL
 © Russell Taylor Architects own the copyright of this drawing and design.

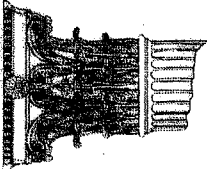

PLAN AS PROPOSED.

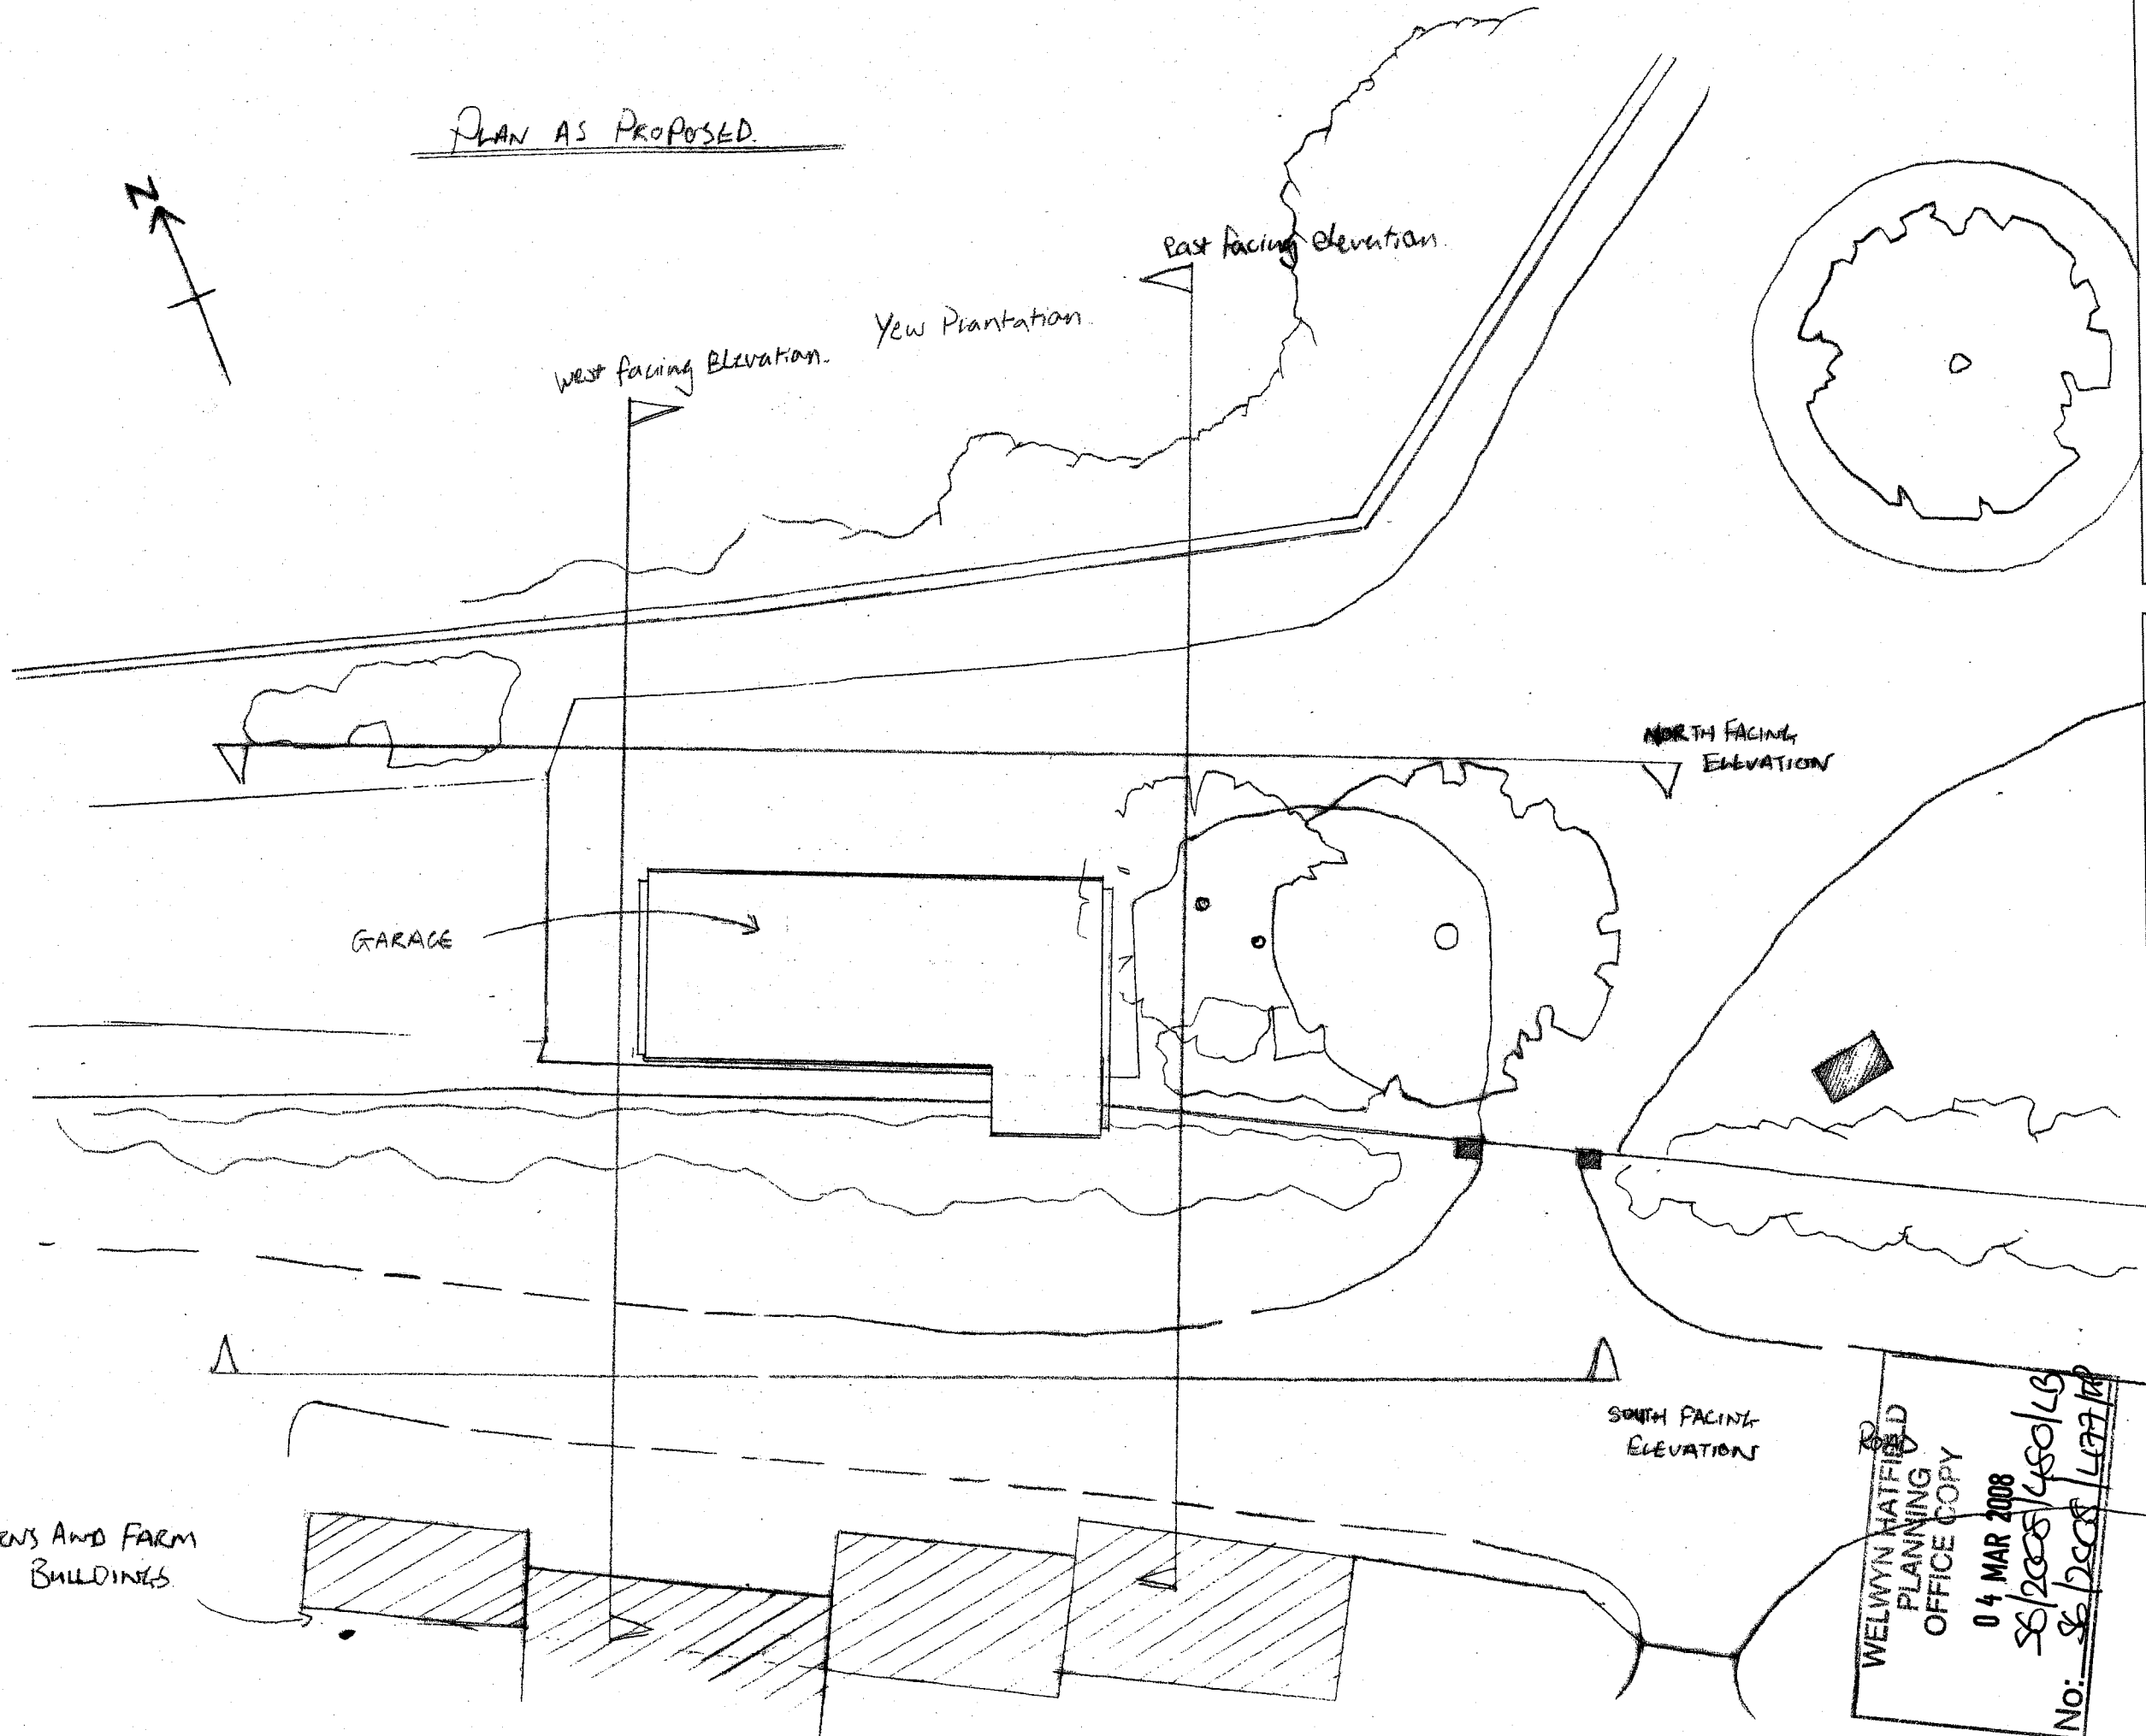

Barns and Farm Buildings

GARAGE


West Facing Elevation

East Facing Elevation

North Facing Elevation

South Facing Elevation


Yew Plantation

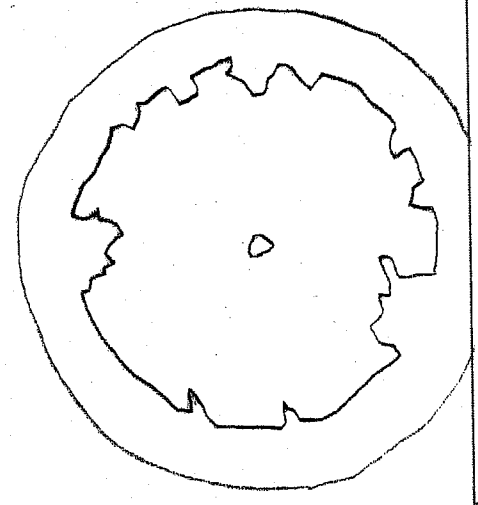

WELWYN HATFIELD
PLANNING
OFFICE COPY
04 MAR 2008
SS/2008/450/LB
No: SS/2008/450/LB

GREATNAST HYDE HOUSE 6/03/2/06
1:100 AW 14/01/08


RUSSELL TAYLOR ARCHITECTS
www.rtarcs.com
TEL: 020 7261 1984
TEL: 01503 273 092
mail@rtarcs.com
LONDON
CORNWALL
© Russell Taylor Architects own the copyright of this drawing and design.

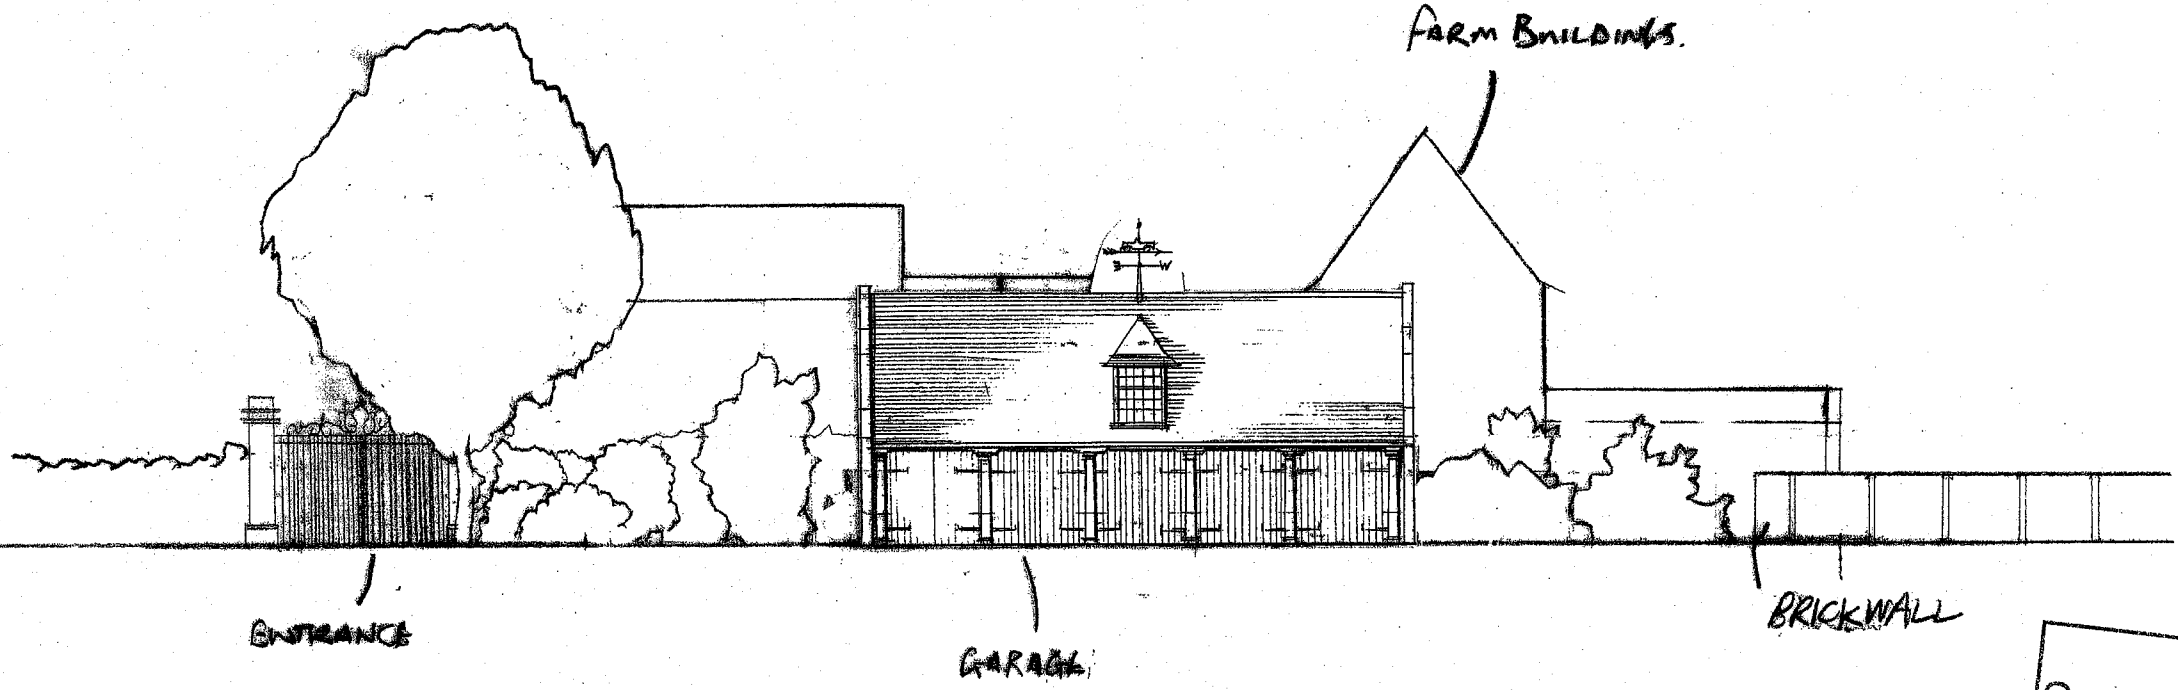

NORTH FACING ELEVATION AS PROPOSED.

WELWYN HATFIELD
 PLANNING
 OFFICE COPY
 04 MAR 2008
 SG/2008/480/LB
 No: SG/2008/497/R

RUSSELL TAYLOR ARCHITECTS

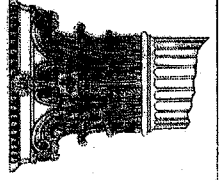

mail@rtaarchitects.co.uk
 LONDON
 CORNWALL

www.rtaarchitects.co.uk
 TEL: 020 7261 1984
 TEL: 01503 273 092

© Russell Taylor Architects own the copyright of this drawing and design.


GREAT WEST HYDE HOUSE

6/03/2/07

1:200


AW

11/01/08

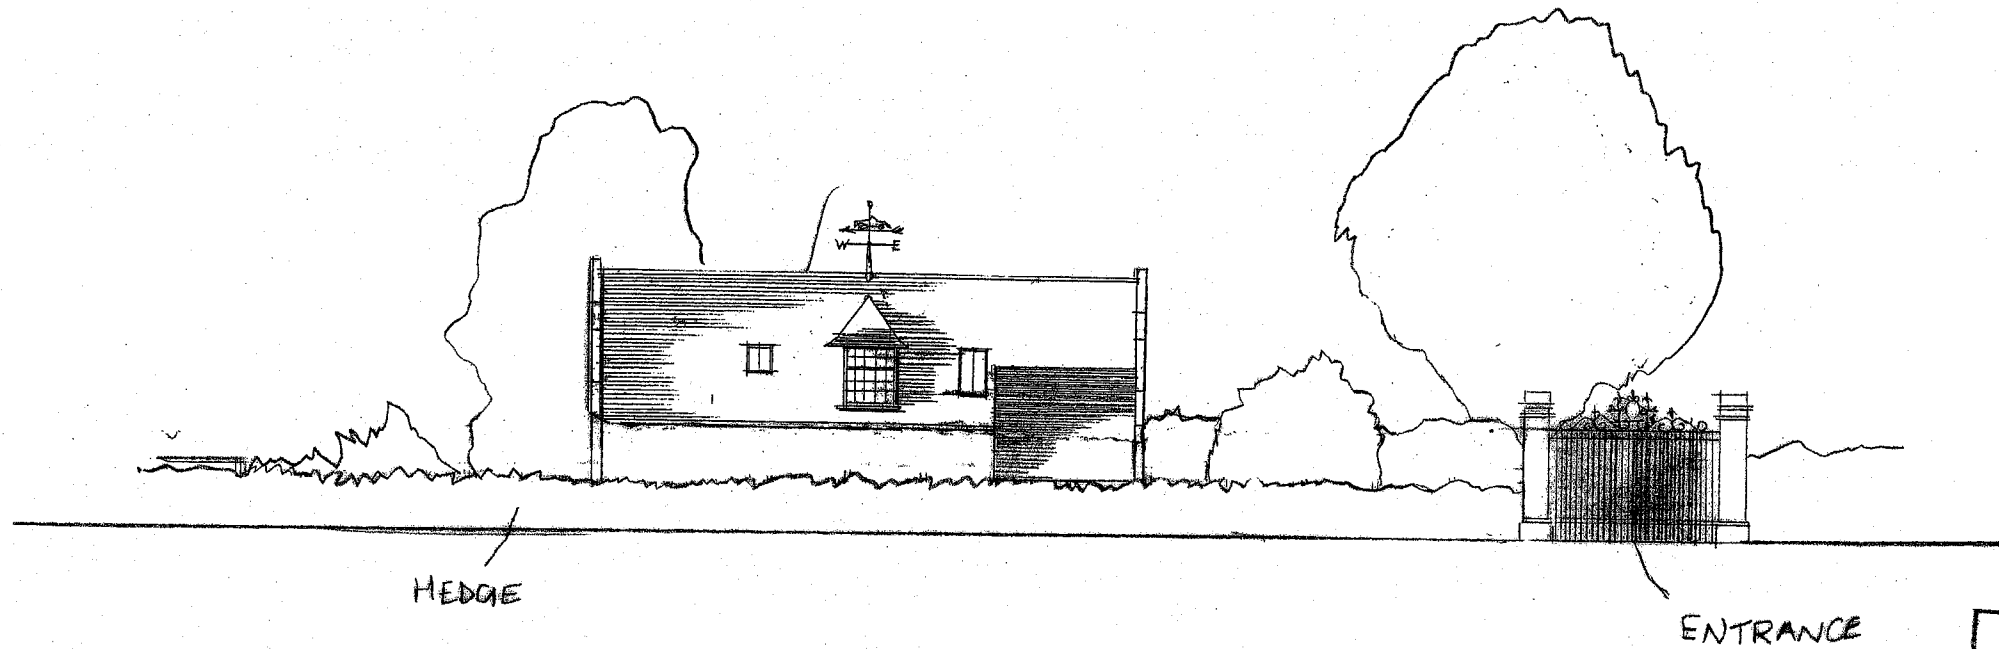

SOUTH FACING ELEVATION AS PROPOSED


WELWYN HATFIELD
 PLANNING
 OFFICE COPY
 04 MAR 2008
 56/2008/480/KS
 No. 56/2008/477/R

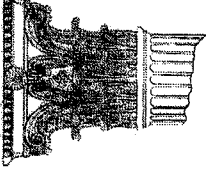


RUSSELL TAYLOR ARCHITECTS
 mail@rtarchitects.co.uk
 LONDON
 CORNWALL
 © Russell Taylor Architects own the copyright of this drawing and design.

www.rtarchitects.co.uk
 TEL: 020 7261 1984
 TEL: 01503 273 092

GREAT NAST HYDE HOUSE 6/03/2/08
 1:200 AW 11/01/08

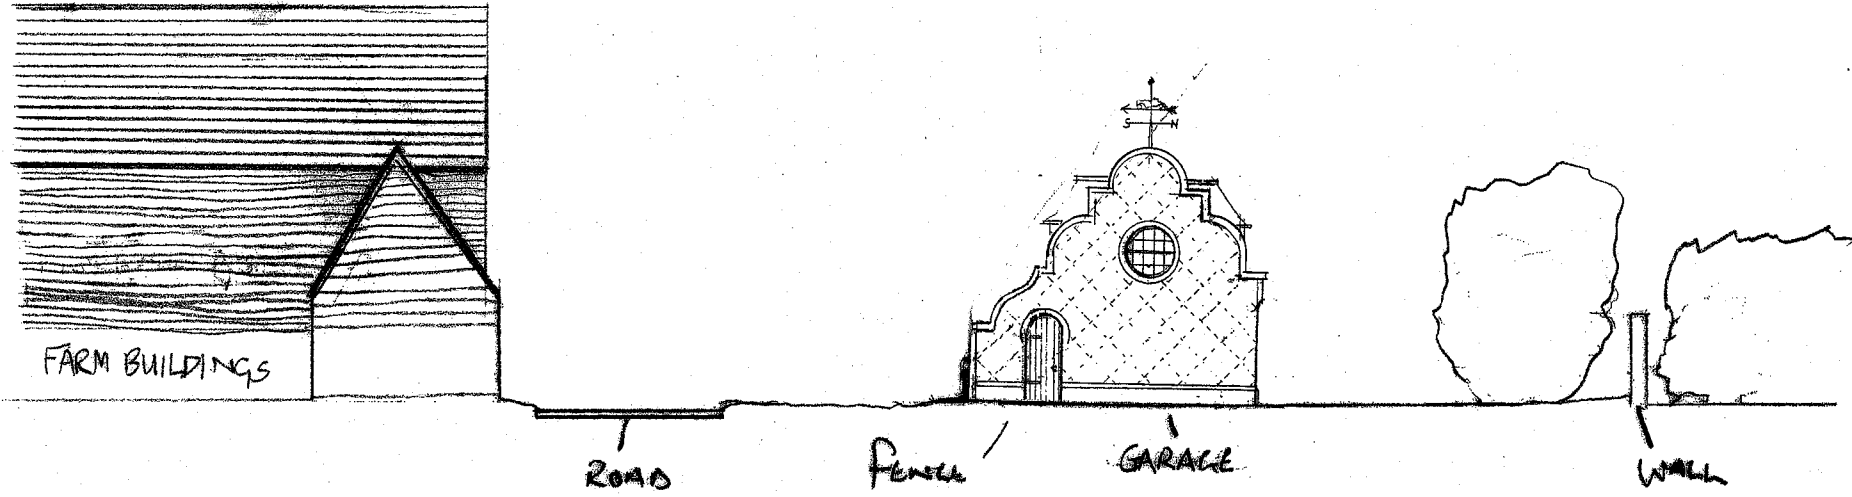

EAST ELEVATION AS PROPOSED.

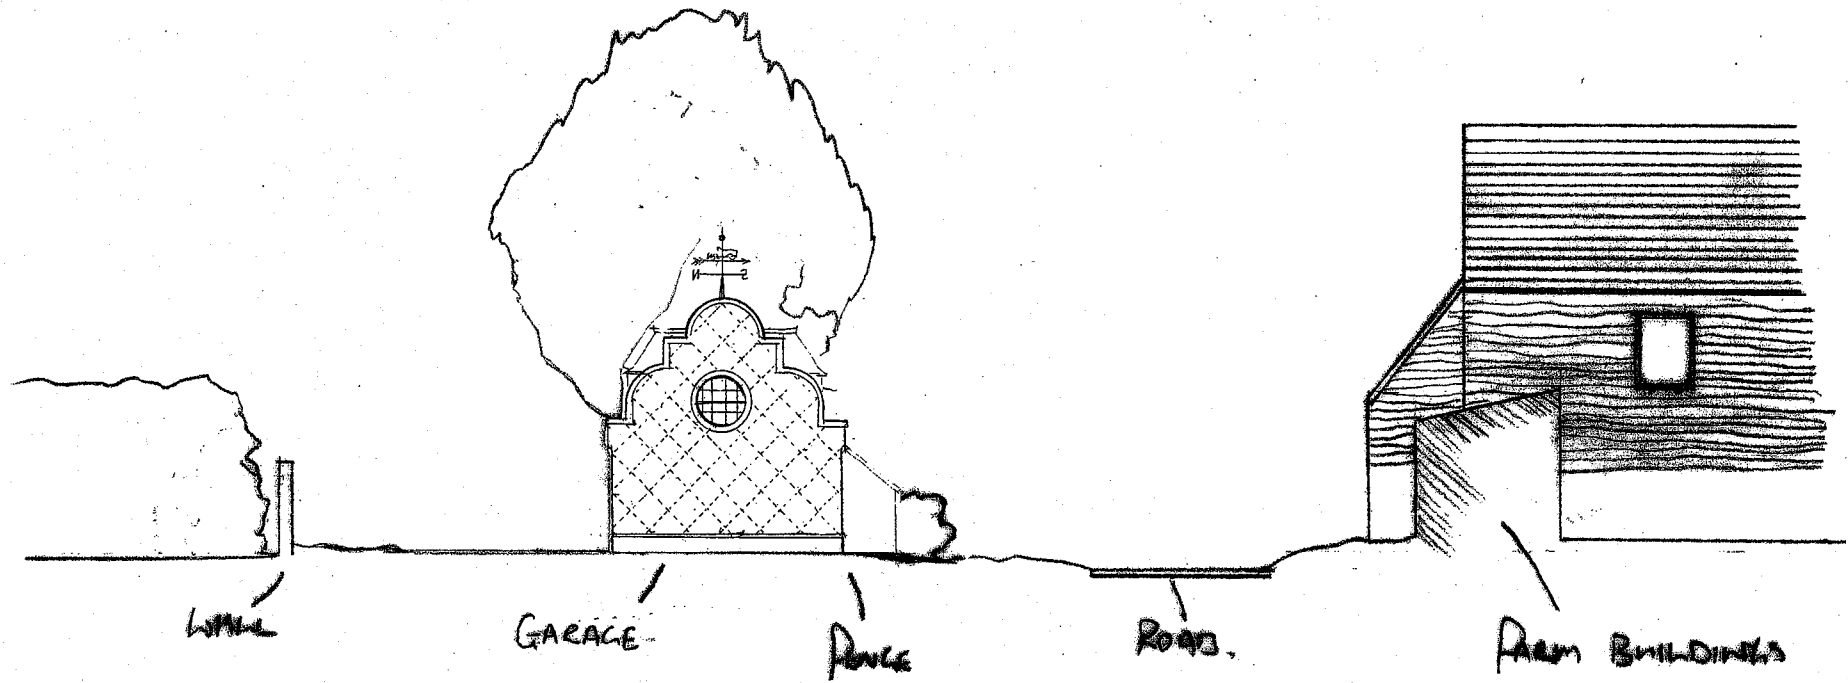

WEST ELEVATION AS PROPOSED.

WELWYN HATFIELD
 PLANNING
 OFFICE COPY
 04 MAR 2008
 06/2008 488/HS
 No: 06/2008/477/A


RUSSELL TAYLOR ARCHITECTS

www.rtaarchitects.co.uk
 mail@rtaarchitects.co.uk
 LONDON
 CORNWALL
 TEL: 020 7261 1984
 TEL: 01503 273 092


GREAT NAST HYDE HONDE. 6/03/2/09

1:200 AW 11/01/08

© Russell Taylor Architects own the copyright of this drawing and design.

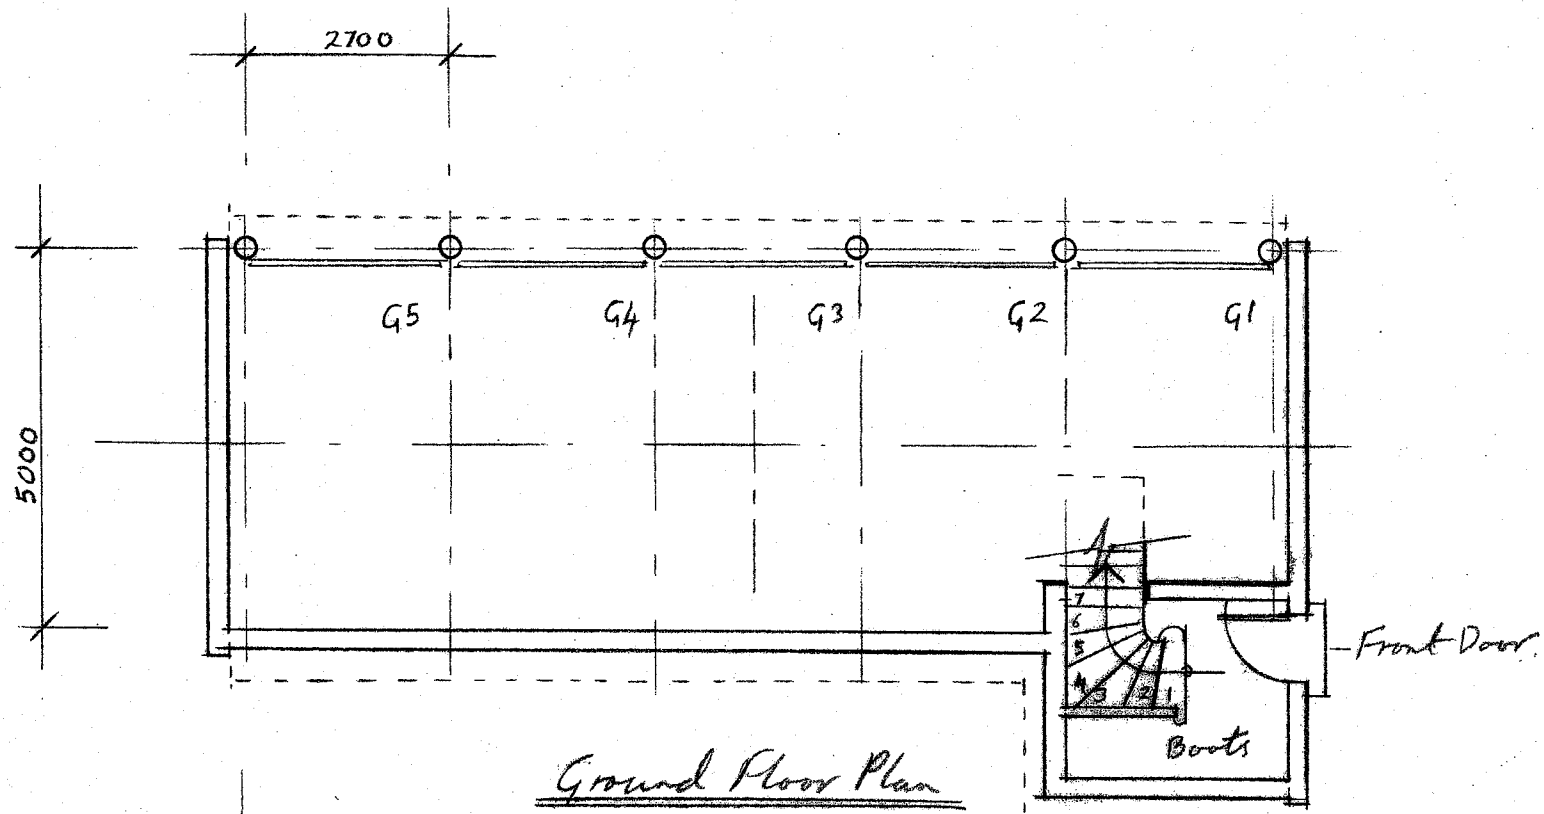

Ground Floor Plan

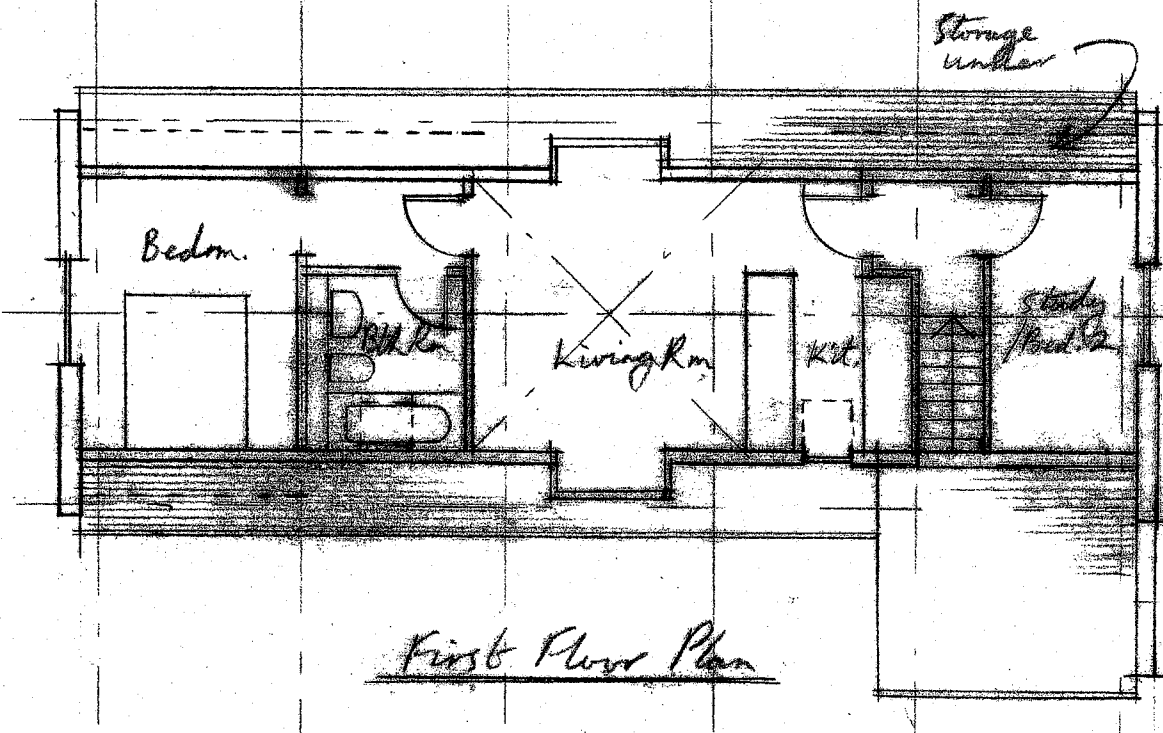



First Floor Plan

WELWYN HATFIELD
 PLANNING
 OFFICE COPY
 04 MAR 2008
 56/2008/480/48
 No: 56/2008/477 TP

Great West Hyde House
 Garage 6103/2/10
 1:100 RT 14/11/07


RUSSELL TAYLOR ARCHITECTS
 www.rtarchitects.co.uk
 TEL: 020 7261 1984
 TEL: 01503 273 092
 mail@rtarchitects.co.uk
 LONDON
 CORNWALL
 © Russell Taylor Architects own the copyright of this drawing and design.

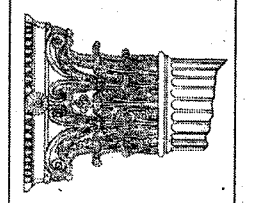

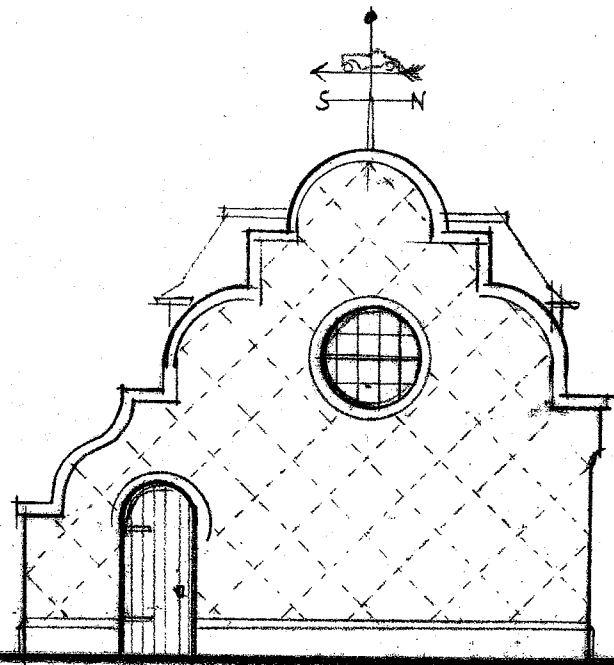

East Elevation


Red brick with dark,
burnt headers, diapering

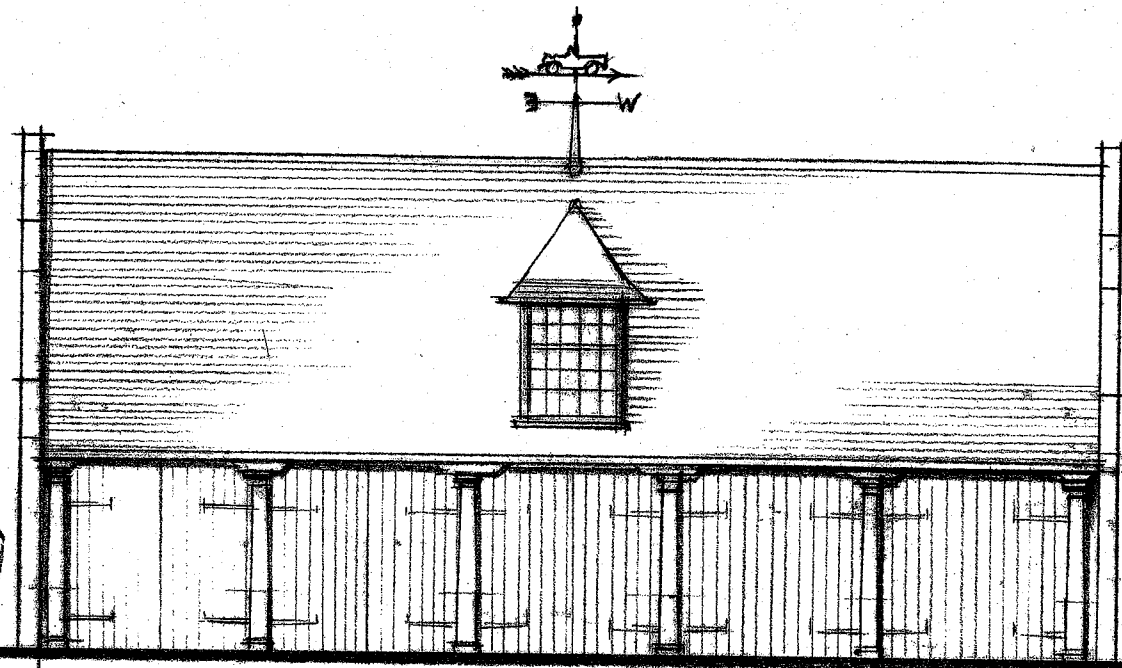


Front (North) Elevation

Plain roof tiles
Untreated oak columns

↑ Doors would
be omitted

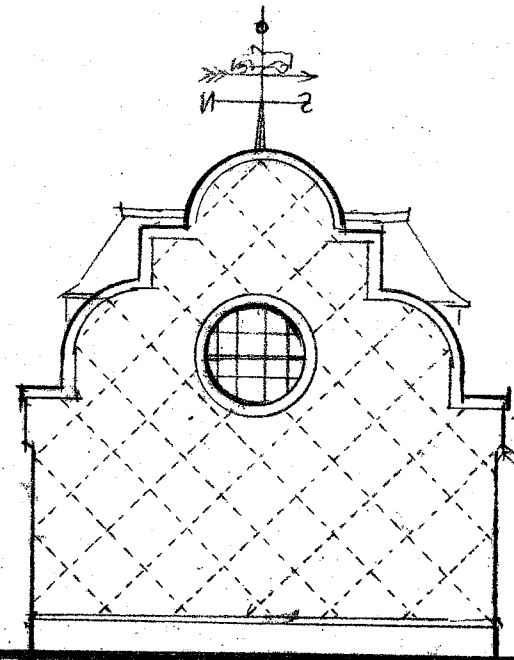

West Elevation

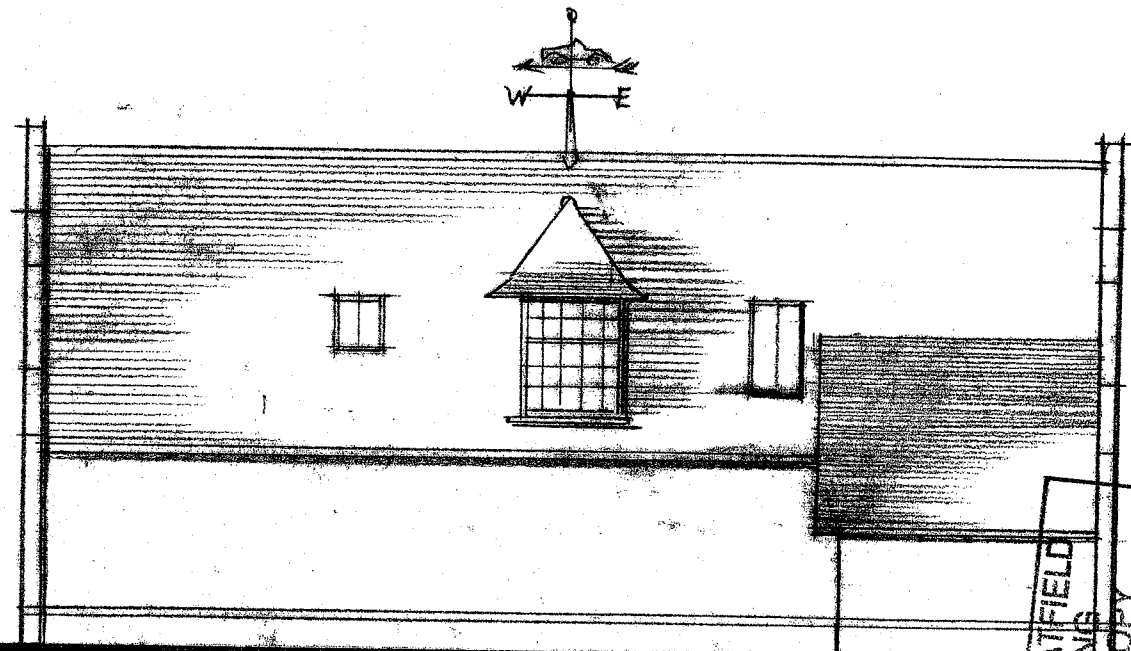

Rear Elevation to Wilkins Green Lane
Plain roof tiles and red bricks

Great Nest Hyde House

Garage 6103/2/11

1:100 RT 14/11/07

www.rtaarchitects.co.uk

TEL: 020 7261 1984

TEL: 01503 273 092

RUSSELL TAYLOR ARCHITECTS

mail@rtaarchitects.co.uk

LONDON


CORNWALL


© Russell Taylor Architects own the copyright of this drawing and design.

WILKINS GREEN LANE
PLANNING
OFFICE COPY

04 MAR 2008

No:

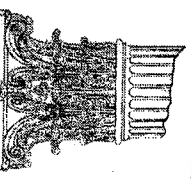

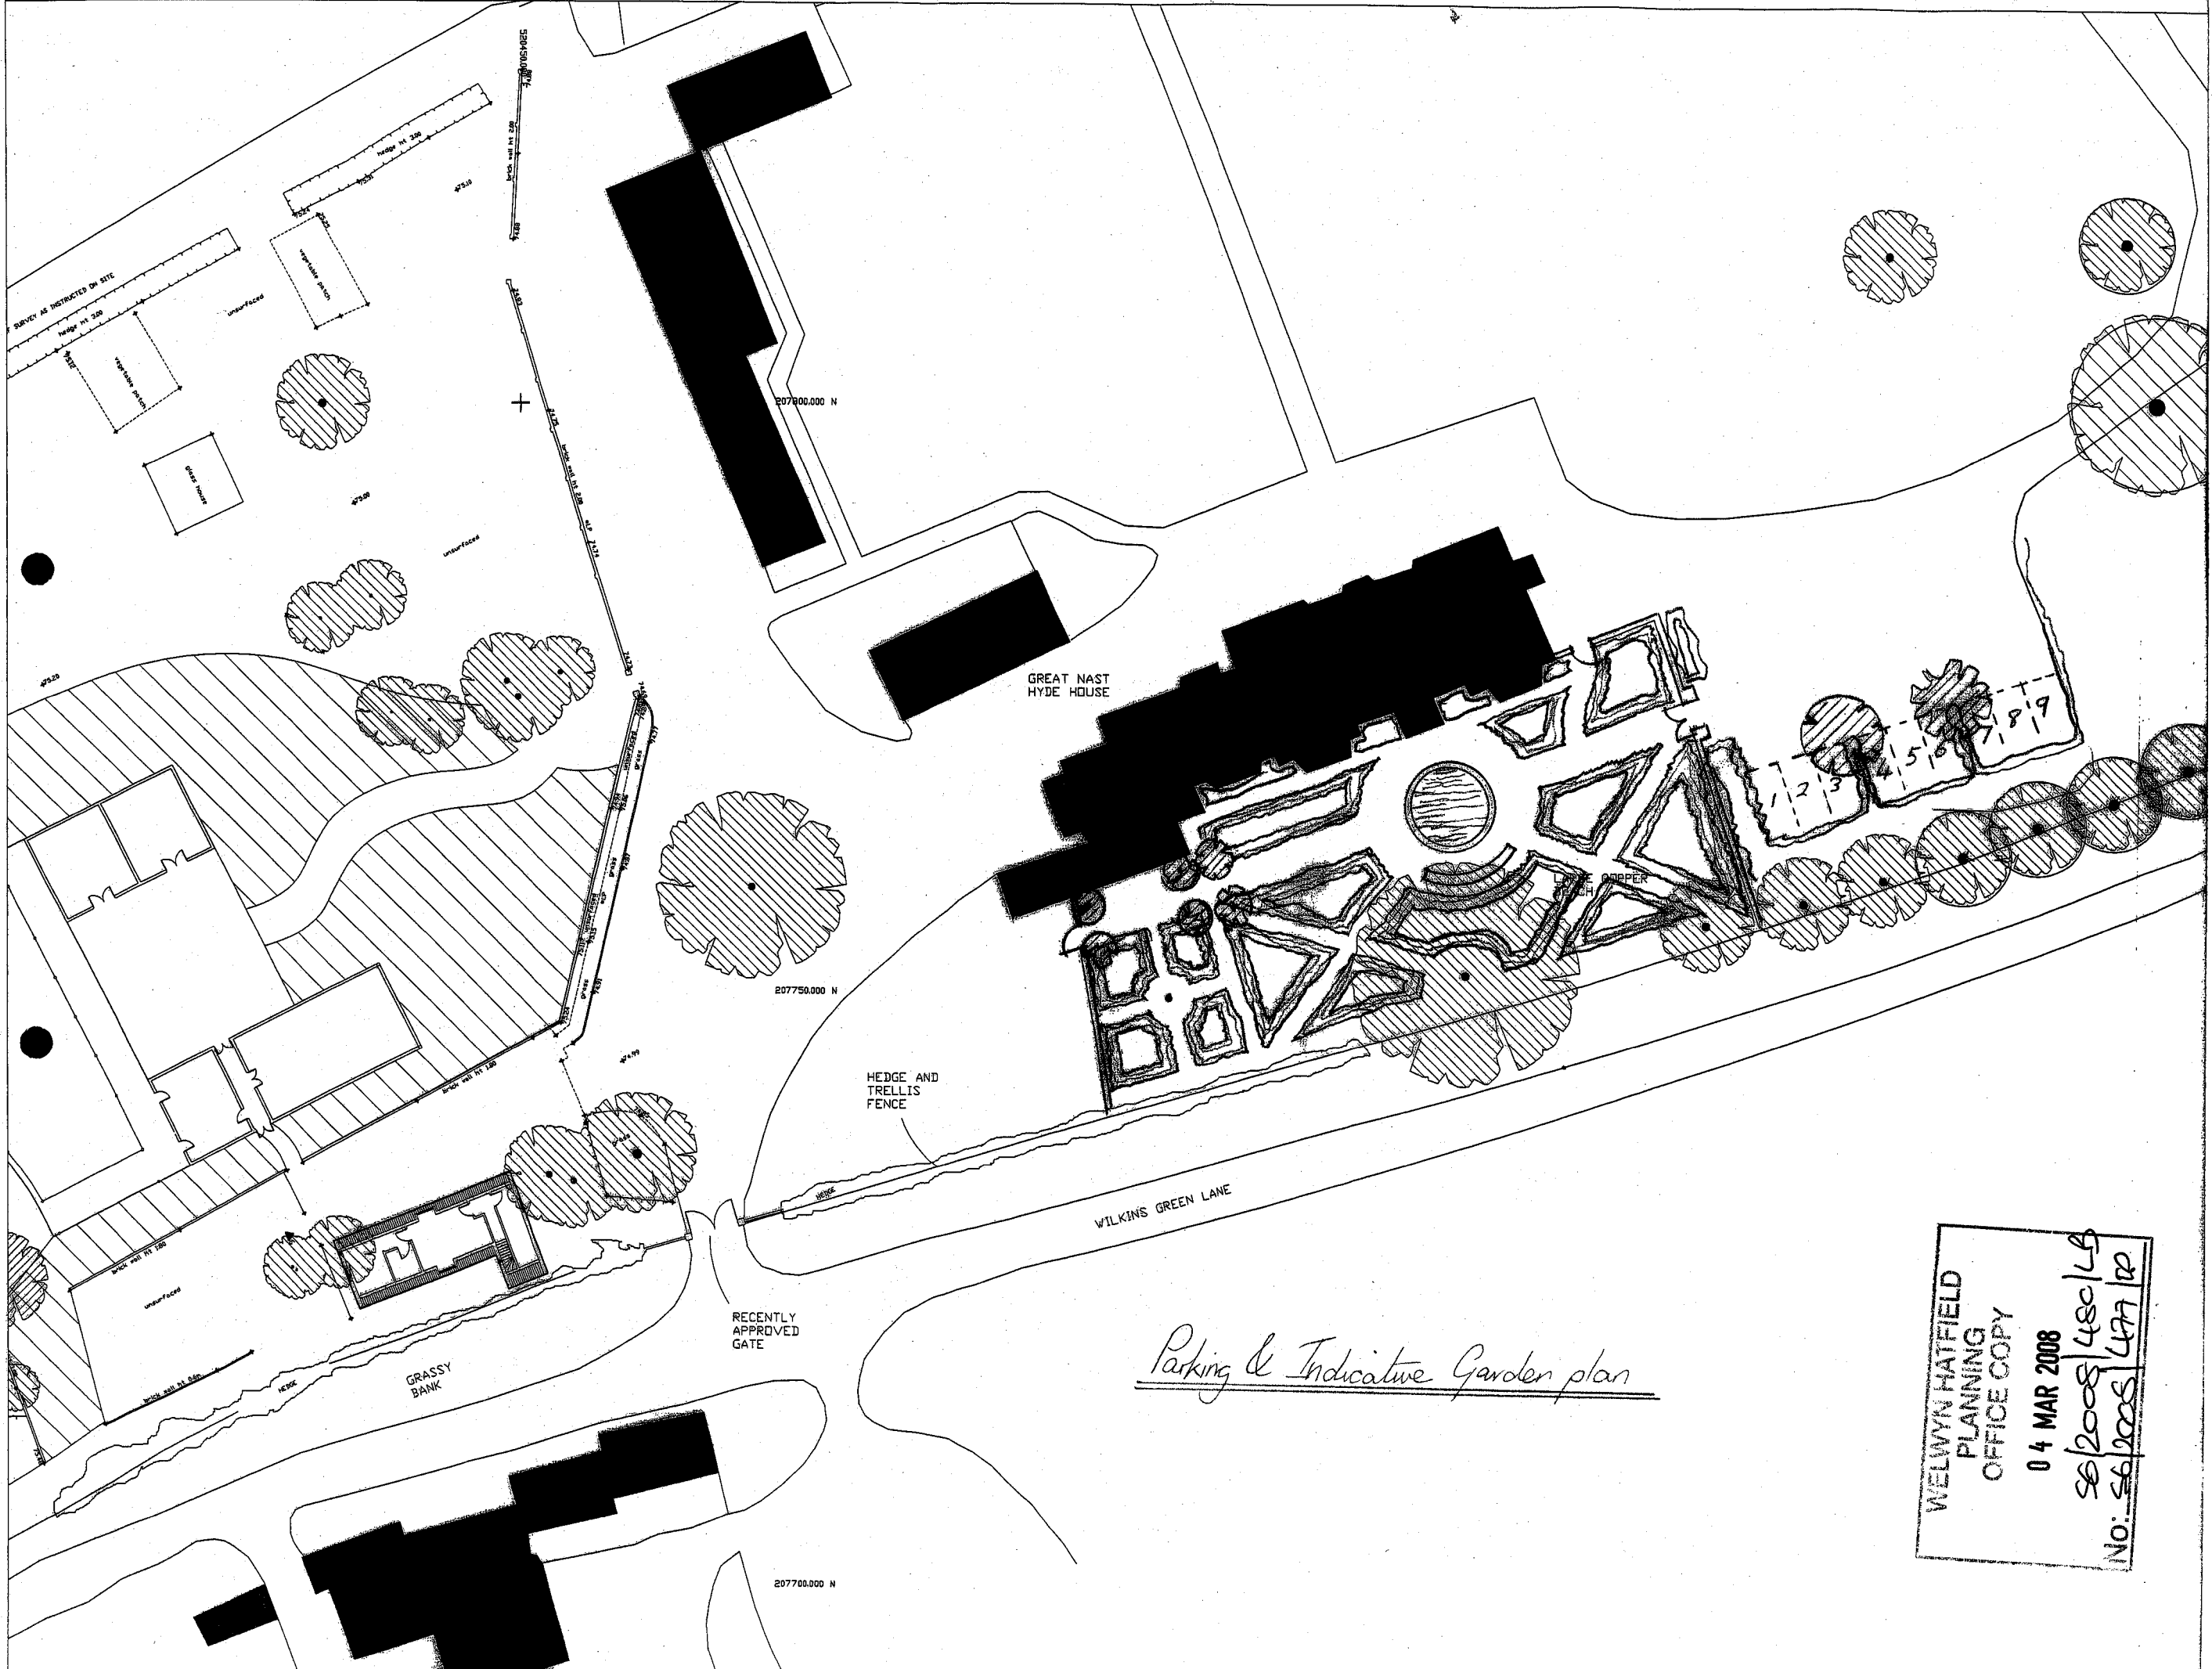

Parking & Indicative Garden plan


WELWYN HATFIELD
 PLANNING
 OFFICE COPY
 04 MAR 2008
 56/2008/480/LB
 No: 56/2008/477/RP

RUSSELL TAYLOR ARCHITECTS


mail@rtarchitects.co.uk
 LONDON
 CORNWALL
 www.rtarchitects.co.uk
 TEL: 020 7261 1984
 TEL: 01503 273 092

Great Nast Hyde House 6/03/2/12

1:50 RT 4/2/08

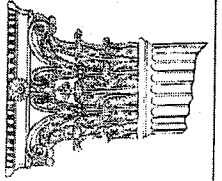

© Russell Taylor Architects own the copyright of this drawing and design.

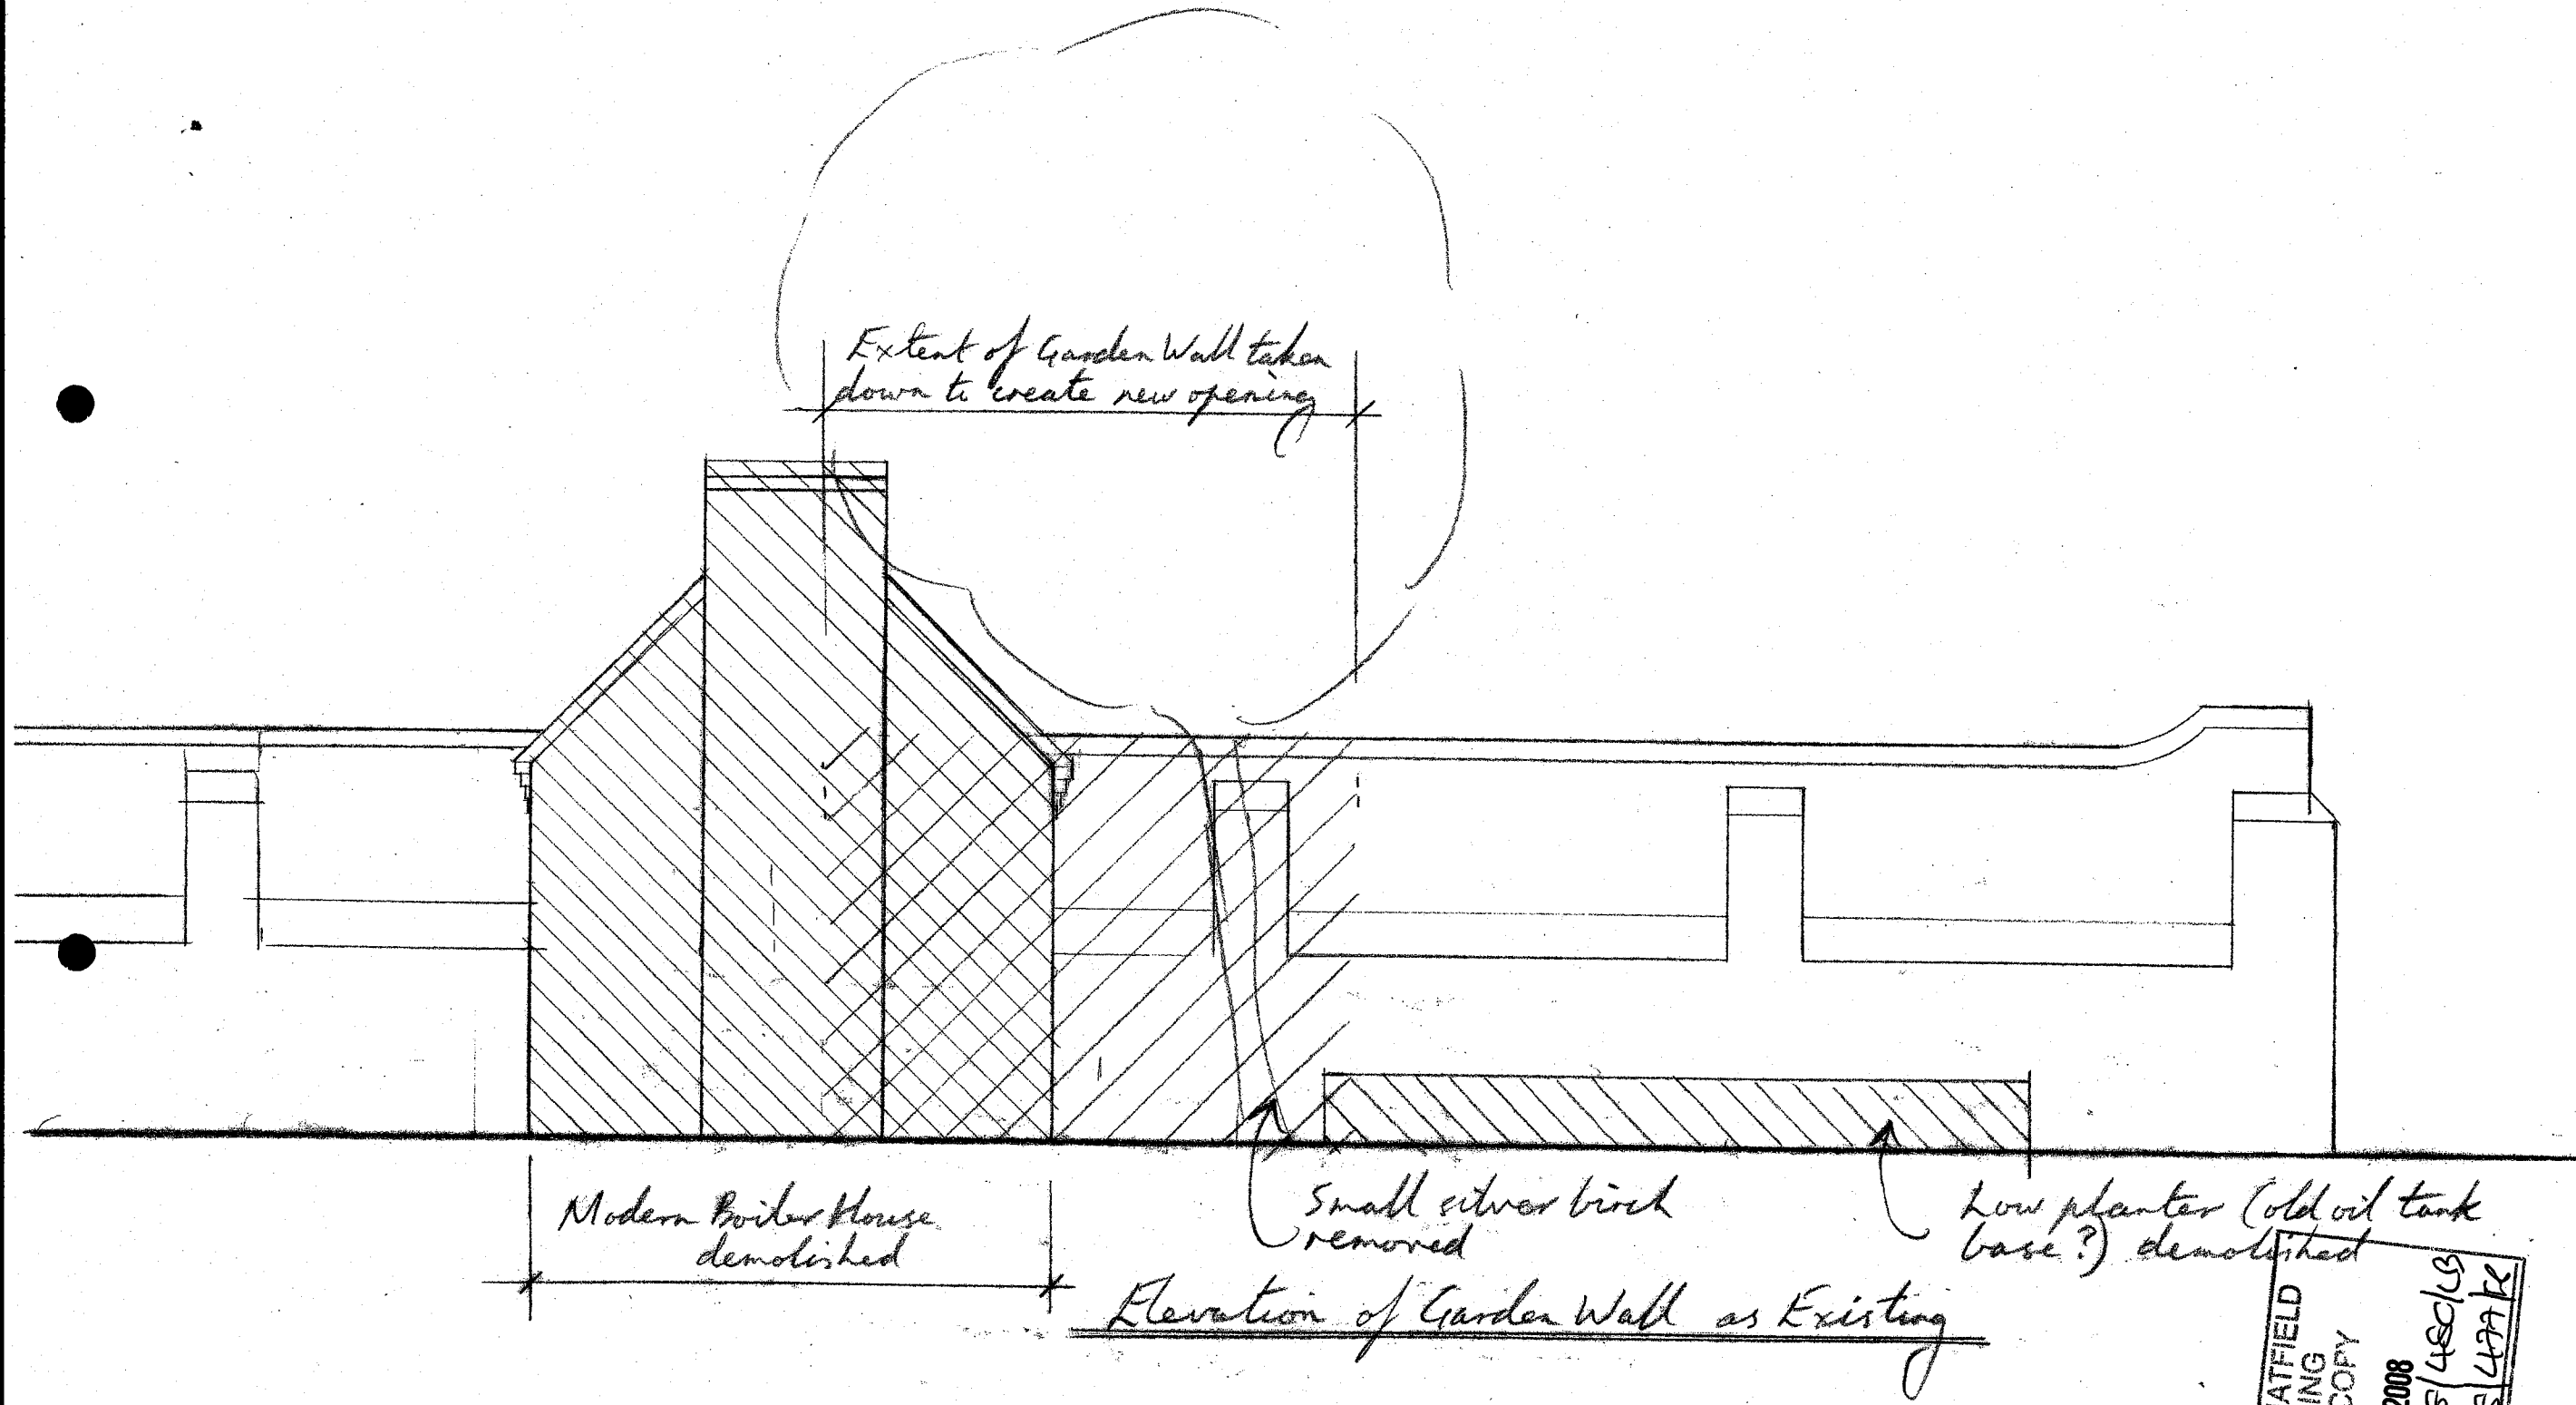

Extent of Garden Wall taken down to create new opening

Modern boiler house demolished

Small silver birch removed

Low planter (old oil tank base?) demolished

Elevation of Garden Wall as Existing

WELWYN HATFIELD
 PLANNING
 OFFICE COPY
 04 MAR 2008
 56/2005/450/15
 No: 56/2005/477/R

Great West Hyde House 6/03/2/13
 1:50 RT 8/2/08

RUSSELL TAYLOR ARCHITECTS
 www.rtarchitects.co.uk
 TEL: 020 7261 1984
 TEL: 01503 273 092
 mail@rtarchitects.co.uk
 LONDON
 CORNWALL
 © Russell Taylor Architects own the copyright of this drawing and design.

New metal gates
painted black or
dark colour

Reconstituted stone
corn and cap moulding
matching the Bath
stone dressings on the house

Bricks salvaged from
creating the opening
used to make new
Gate Piers in Flemish
bond.

Reconstituted stone base

Elevation of New Foot Gates

Gates Piers made
from salvaged bricks

Existing Wall: 1 1/2 Bricks thick
reducing 1 brick at top.

Plan of New Foot Gates

Existing

New

Existing

WELWYN HATFIELD
PLANNING
OFFICE COPY
04 MAR 2008
SG2008/480/LB
No: SG2008/477/R

Great Nash Hyde House 6/03/2/14

1:50 RT 8/2/08

RUSSELL TAYLOR ARCHITECTS
www.rtaarchitects.co.uk
 TEL: 020 7261 1984
 TEL: 01503 273 092

mail@rtaarchitects.co.uk
 LONDON
 CORNWALL

© Russell Taylor Architects own the copyright of this drawing and design.

