


NORTH FACING ELEVATION AS EXISTING

WELWYN HATFIELD
 PLANNING
 OFFICE COPY
 04 MAR 2008
 No:


RUSSELL TAYLOR ARCHITECTS
 mail@rtarchitects.co.uk
 LONDON
 CORNWALL
 www.rtarchitects.co.uk
 TEL: 020 7261 1984
 TEL: 01503 273 092

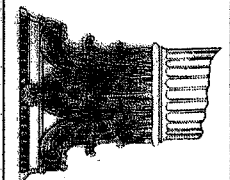

© Russell Taylor Architects own the copyright of this drawing and design.


GREAT WEST HYDE HOUSE 6/03/2/03

1:200 AW 11/01/08

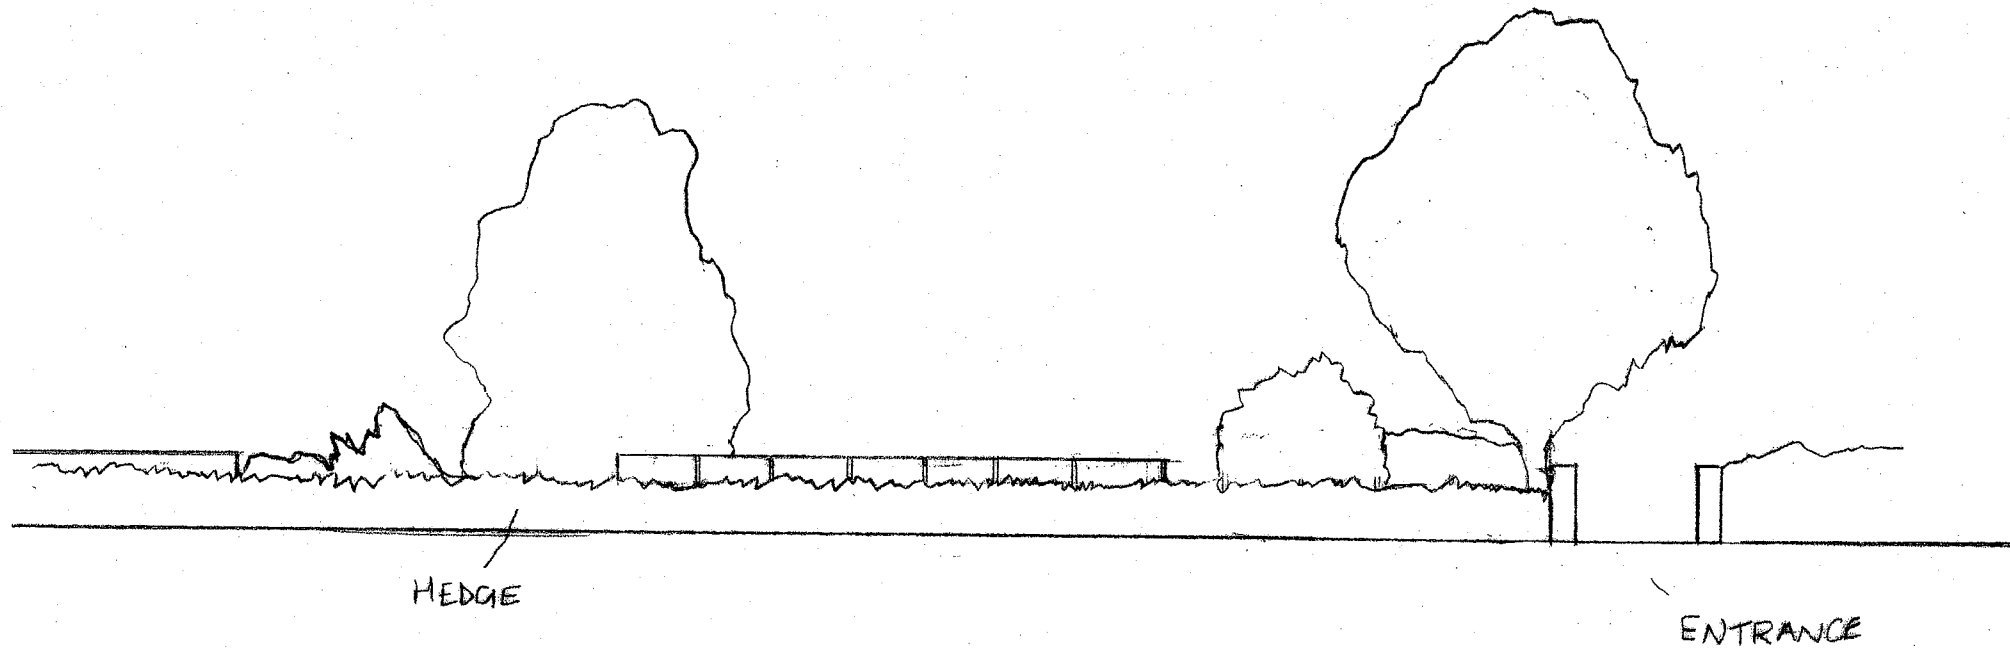

SOUTH FACING ELEVATION AS EXISTING


WELWYN HATFIELD
 PLANNING
 OFFICE COPY
 04 MAR 2008
 SB/ROS/488/LS
 SB/ROS/477/A
 No:

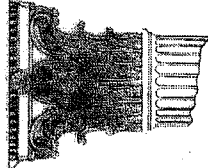


RUSSELL TAYLOR ARCHITECTS
 mail@rtarchitects.co.uk
 LONDON
 CORNWALL
 © Russell Taylor Architects own the copyright of this drawing and design.

www.rtarchitects.co.uk
 TEL: 020 7261 1984
 TEL: 01503 273 092

GREAT NAST HYDE HOUSE 6/03/2/04
 1:200 AW 11/01/08

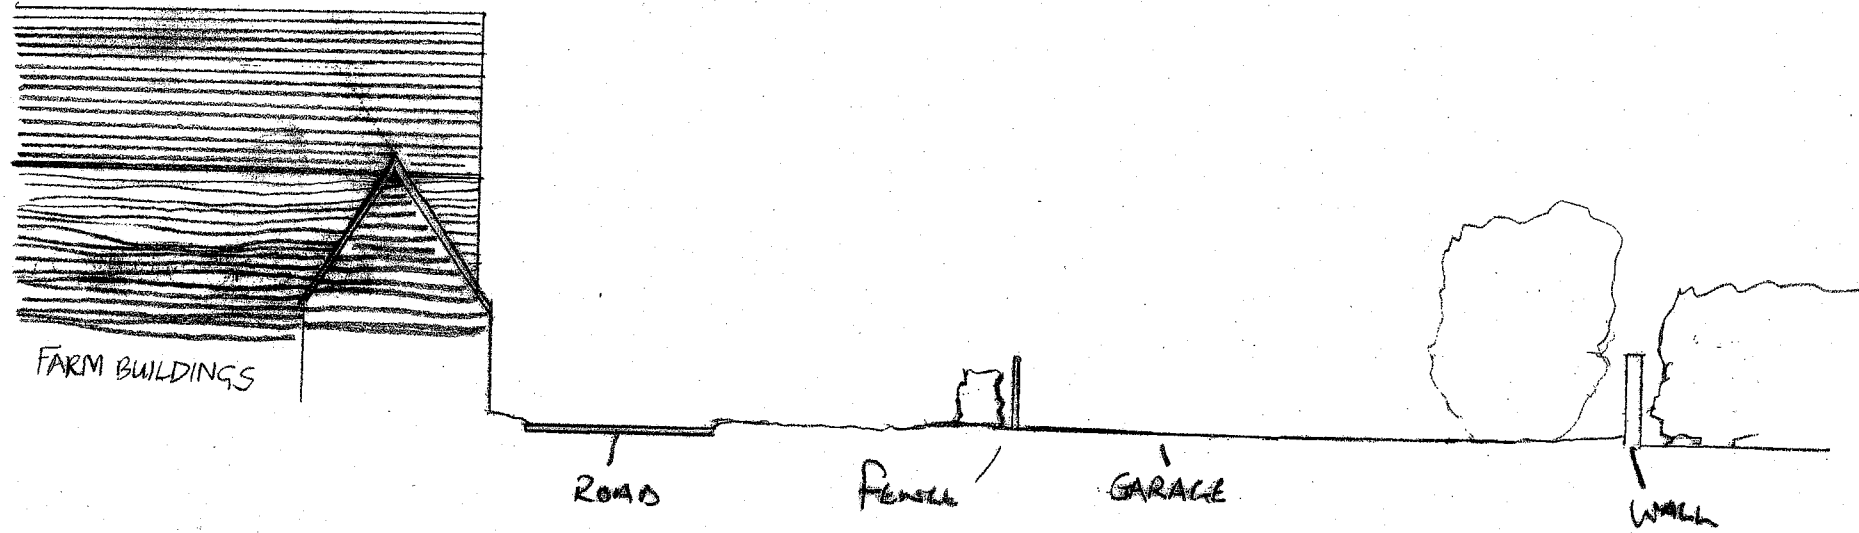

EAST ELEVATION AS EXISTING

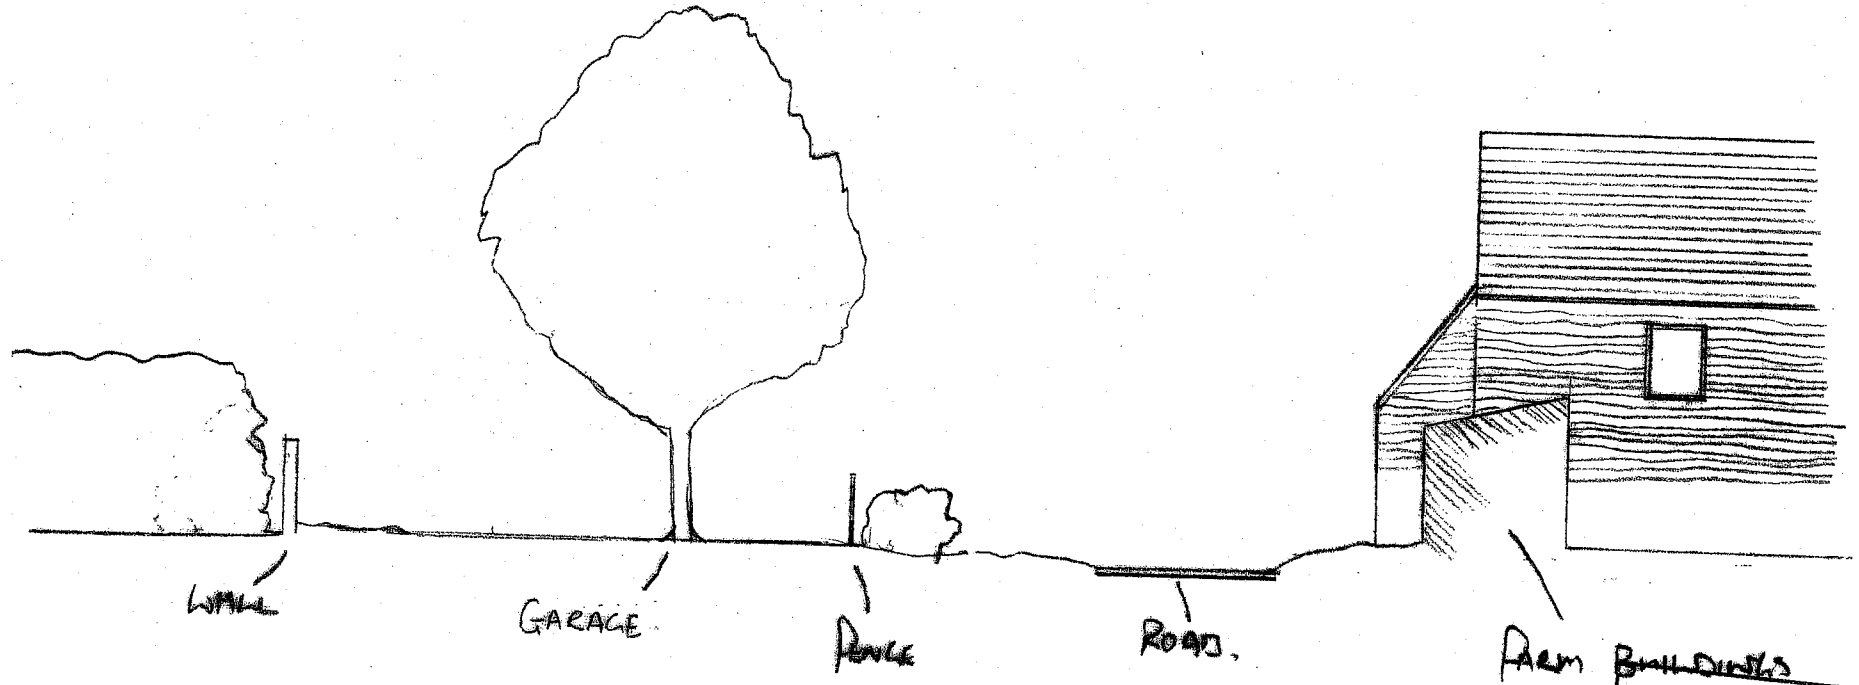

WEST ELEVATION AS EXISTING

WELWYN HATFIELD
 PLANNING
 OFFICE COPY
 04 MAR 2008
 S6/2008/480/KB
 No: S6/2008/477/R


www.rtaarchitects.co.uk
 TEL: 020 7261 1984
 TEL: 01503 273 092

RUSSELL TAYLOR ARCHITECTS


mail@rtarchitects.co.uk
 LONDON
 CORNWALL
 © Russell Taylor Architects own the copyright of this drawing and design.

GREAT NAST HYDE HOME. 603/2/05

1:200 AW 11/01/08

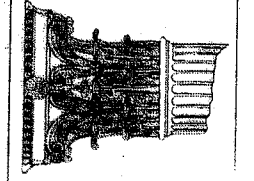

PLAN AS PROPOSED.

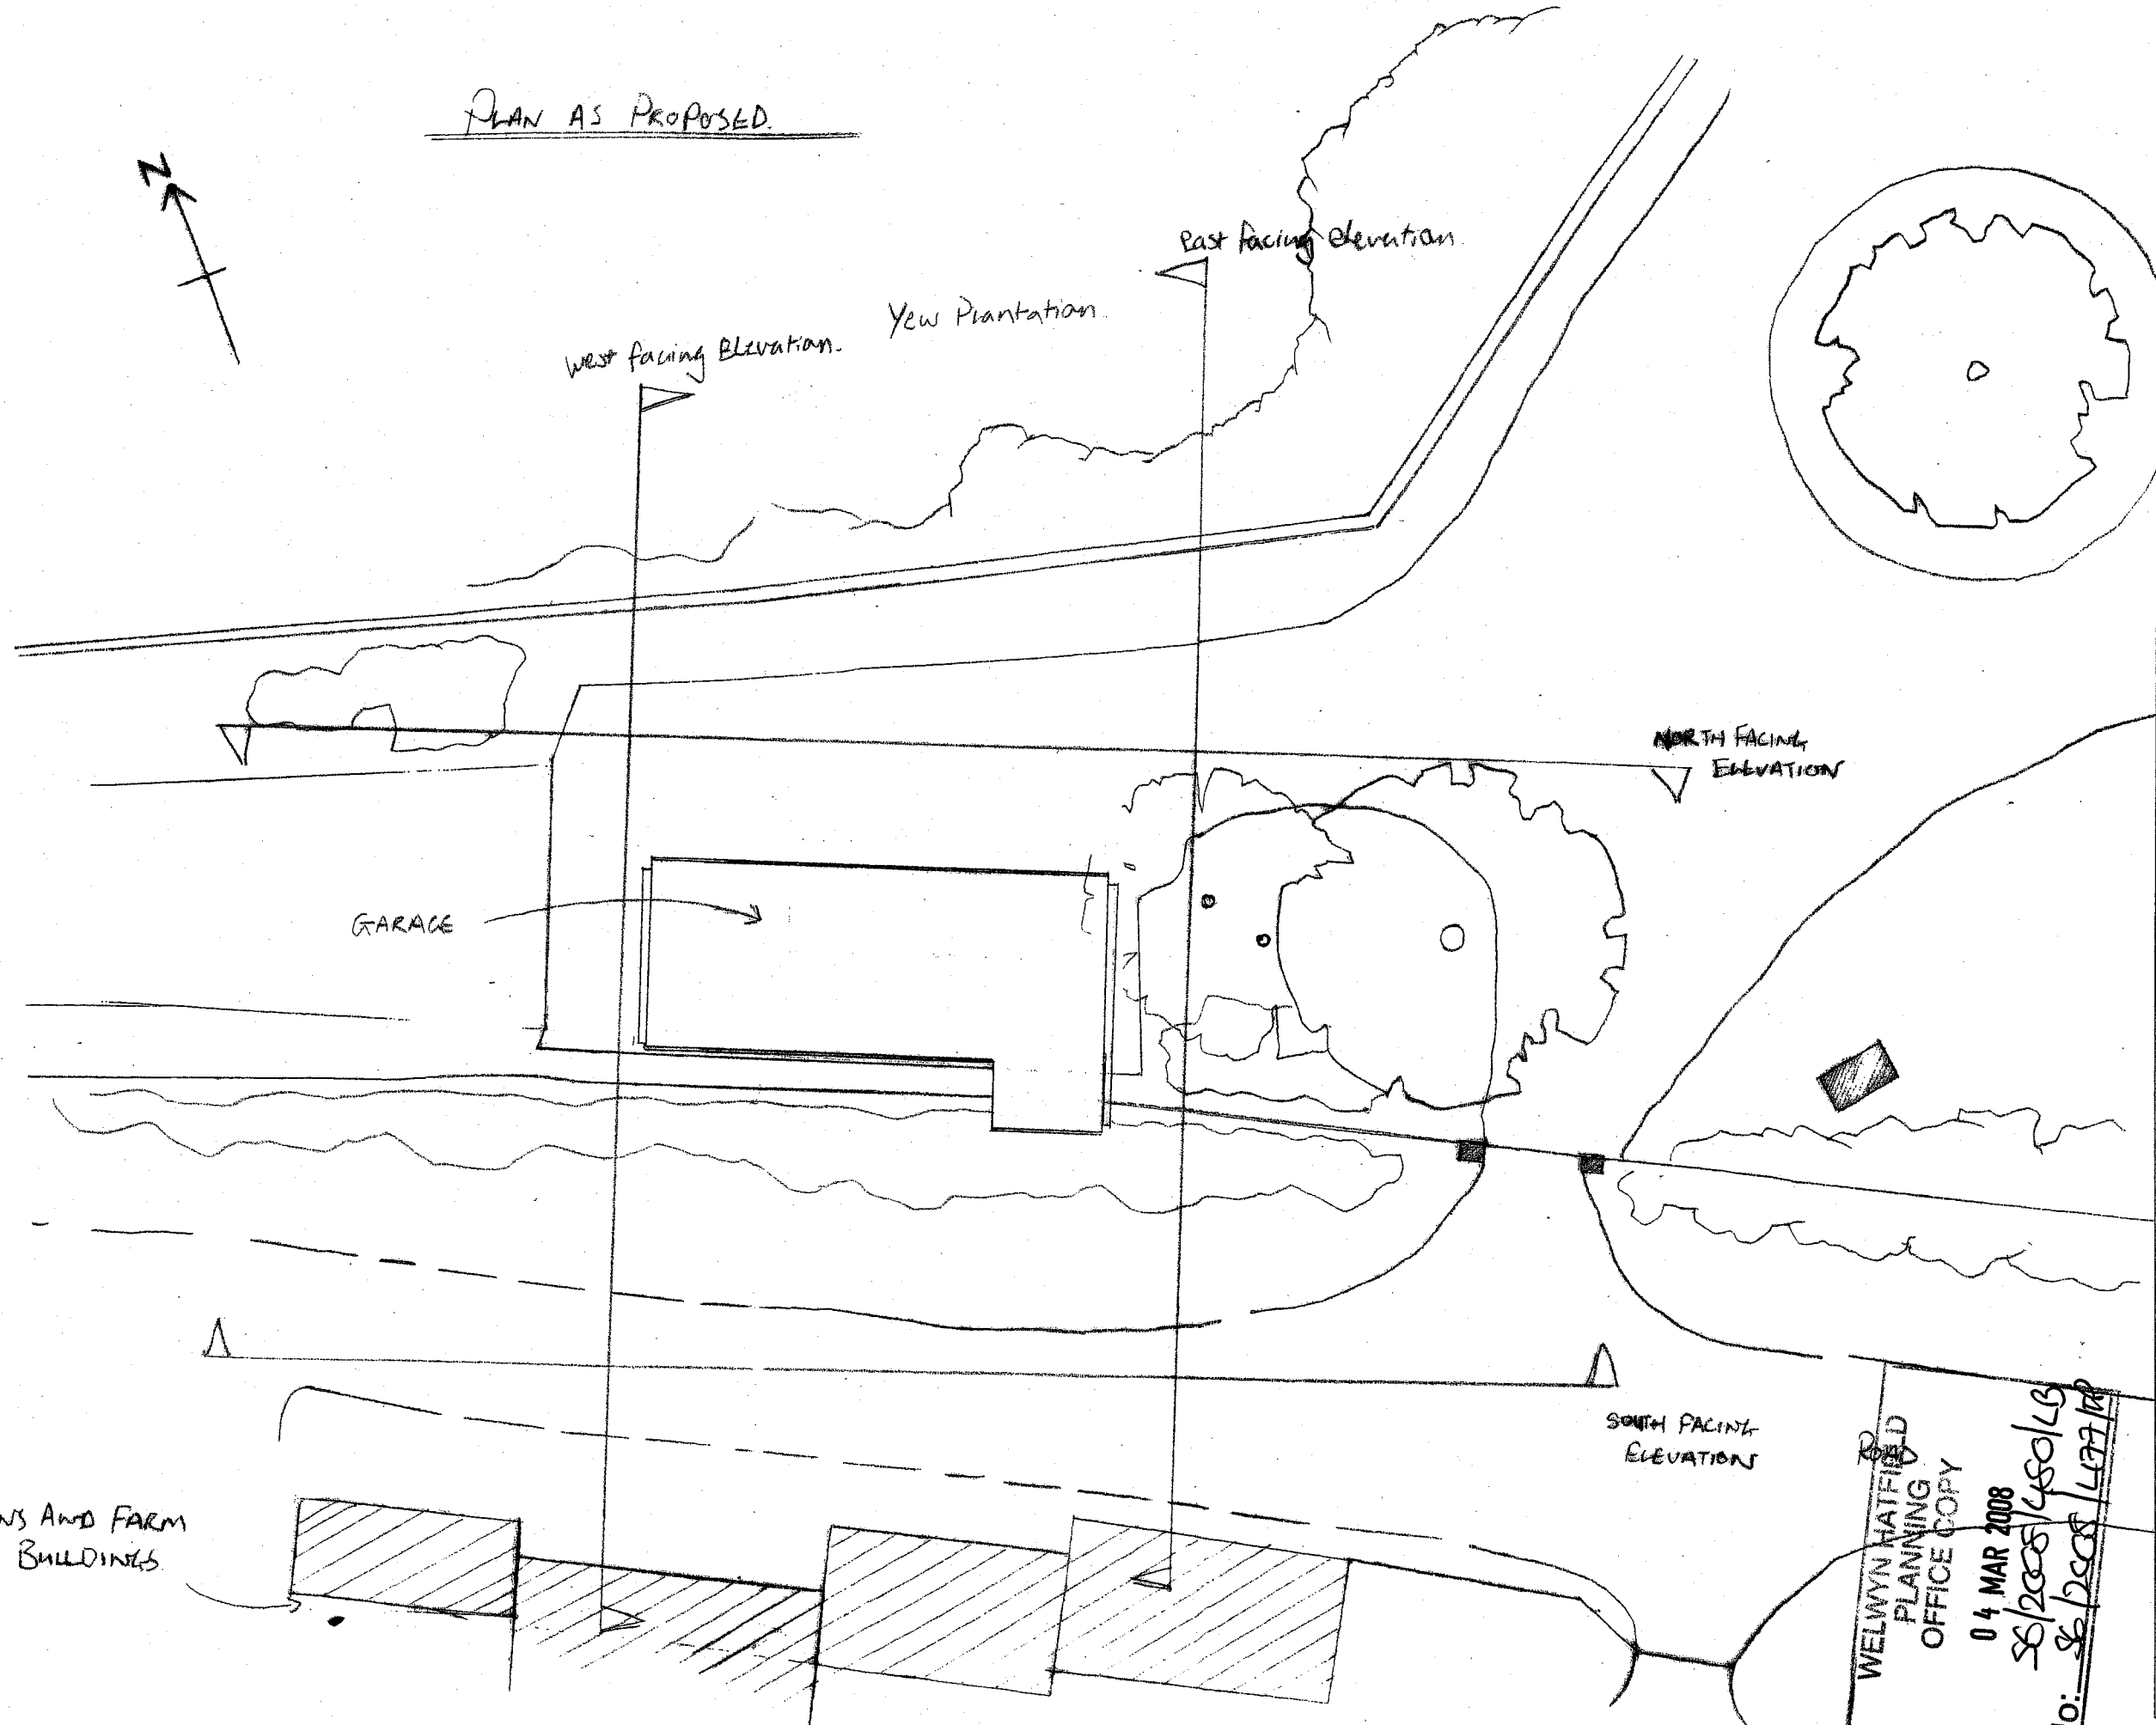

BARNs AND FARM BUILDINGS

GARAGE


Yew Plantation

West facing Elevation.

East facing elevation

NORTH FACING ELEVATION


SOUTH FACING ELEVATION

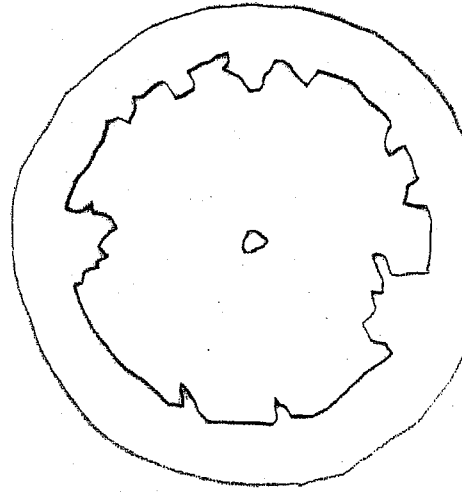

WELWYN HATFIELD
PLANNING
OFFICE COPY
04 MAR 2008
SS/2008/450/LB
No: SS/2008/L271/P

RUSSELL TAYLOR ARCHITECTS


www.rtaarchitects.co.uk
TEL: 020 7261 1984
TEL: 01503 273 092

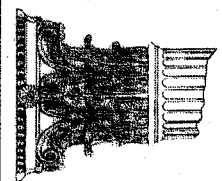

mail@rtaarchitects.co.uk
LONDON
CORNWALL
© Russell Taylor Architects own the copyright of this drawing and design.

GREATNAST HYDE HOUSE 6/03/2/06


1:100 AW 14/01/08

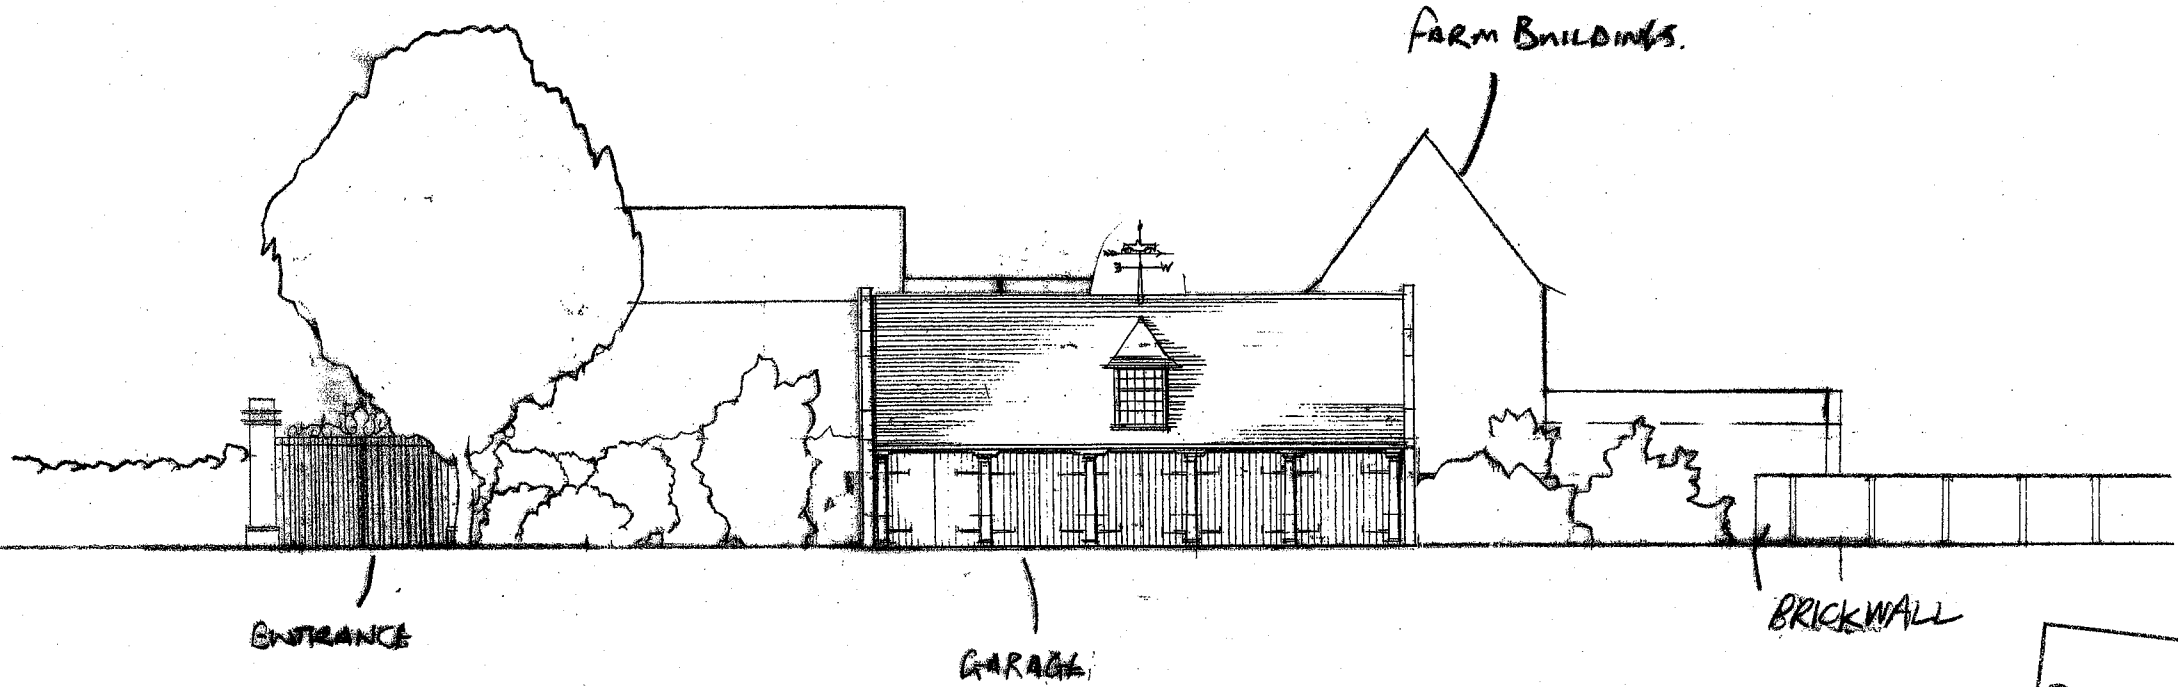

NORTH FACADE ELEVATION AS PROPOSED.


WELWYN HATFIELD
 PLANNING
 OFFICE COPY
 04 MAR 2008
 SG/2008/480/LB
 No: SG/2008/477/R

RUSSELL TAYLOR ARCHITECTS
 mail@rtaarchitects.co.uk
 LONDON
 CORNWALL
 www.rtaarchitects.co.uk
 TEL: 020 7261 1984
 TEL: 01503 273 092

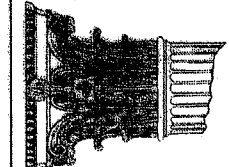


© Russell Taylor Architects own the copyright of this drawing and design.

6103/2/07
 GREAT WEST HYDE HOUSE
 1:200
 AW
 11/01/08

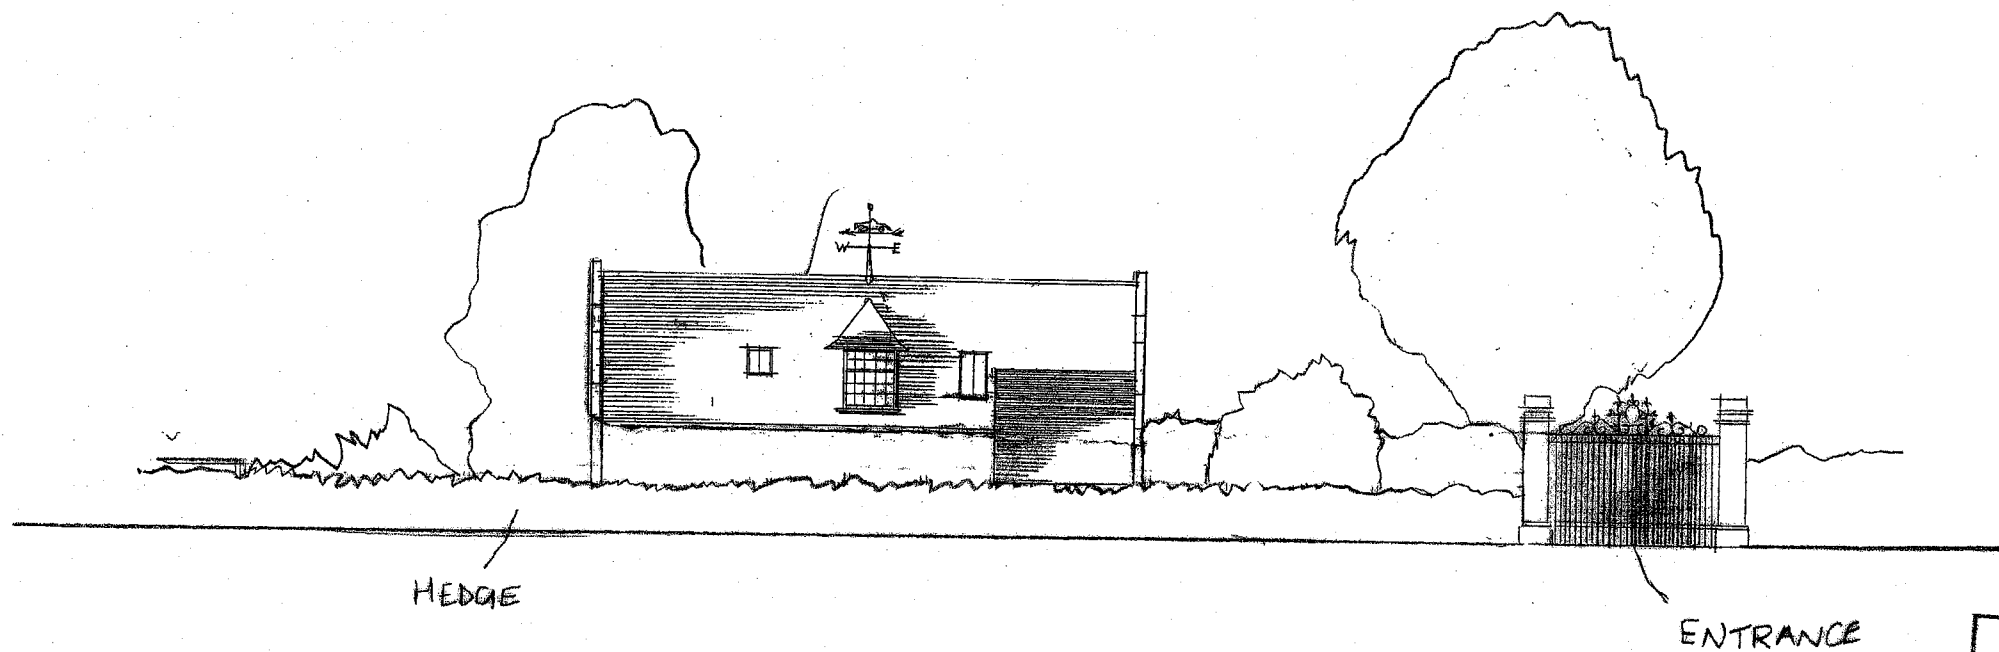

SOUTH FACING ELEVATION AS PROPOSED


WELWYN HATFIELD
 PLANNING
 OFFICE COPY
 04 MAR 2008
 06/2008/480/LB
 10. 06/2008/477/R

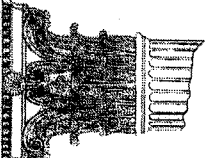


RUSSELL TAYLOR ARCHITECTS
 mail@rtarchitects.co.uk
 LONDON
 CORNWALL
 © Russell Taylor Architects own the copyright of this drawing and design.

www.rtarchitects.co.uk
 TEL: 020 7261 1984
 TEL: 01503 273 092


GREAT NAST HYDE HOUSE 6/03/2/08
 1:200 AW 11/01/08

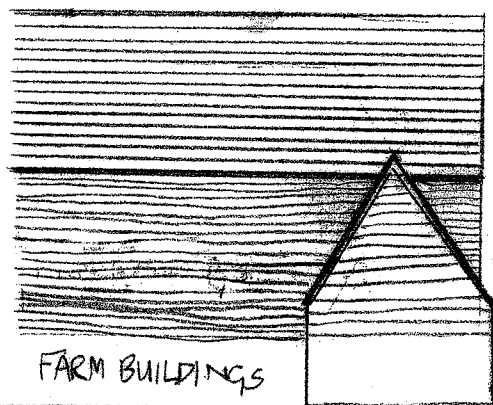

FARM BUILDINGS

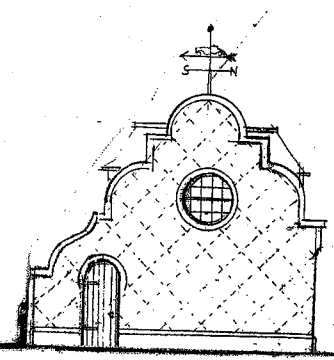

GARAGE

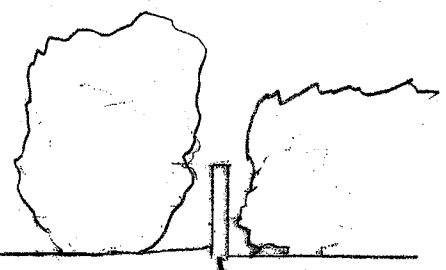


WALL

ROAD

FENCE


EAST ELEVATION AS PROPOSED.

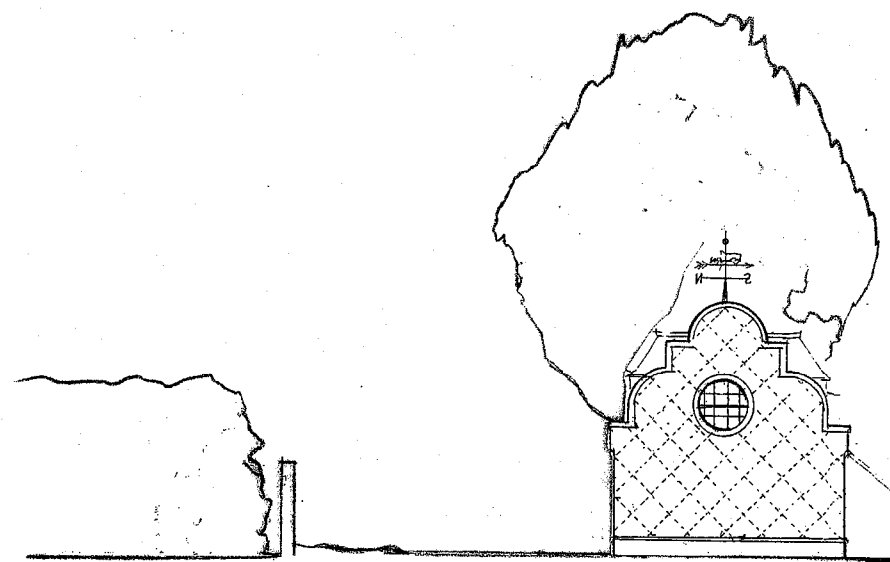

GARAGE

FENCE

ROAD

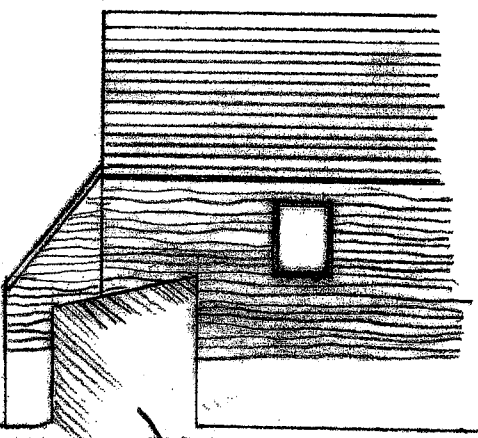

FARM BUILDINGS

WALL

WEST ELEVATION AS PROPOSED.

WELWYN HATFIELD
PLANNING
OFFICE COPY
04 MAR 2008
Sf/2008/480/LP
No: 28/2008/477/FP

RUSSELL TAYLOR ARCHITECTS


www.rtaarchitects.co.uk
TEL: 020 7261 1984
TEL: 01503 273 092



mail@rtaarchitects.co.uk
LONDON
CORNWALL

© Russell Taylor Architects own the copyright of this drawing and design.

GREAT NAST HYDE HOUSE. 6/03/2/09

1:200 AW 11/01/08

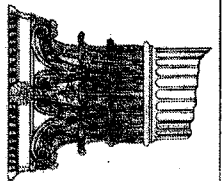


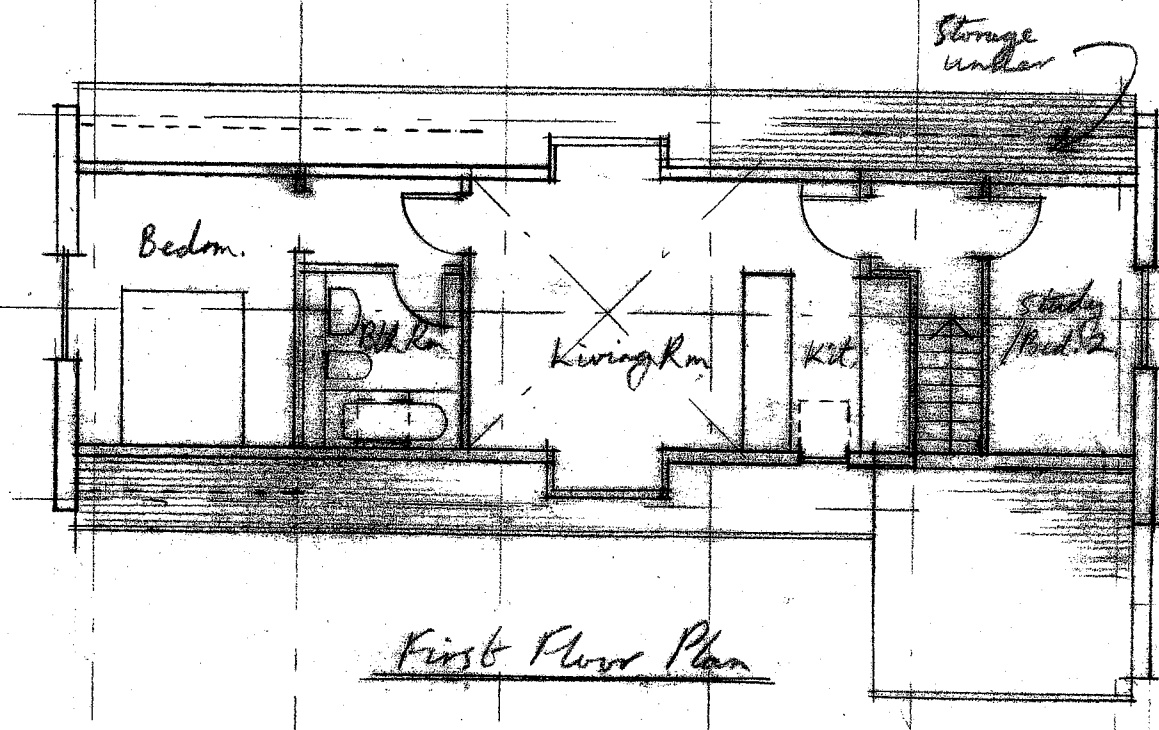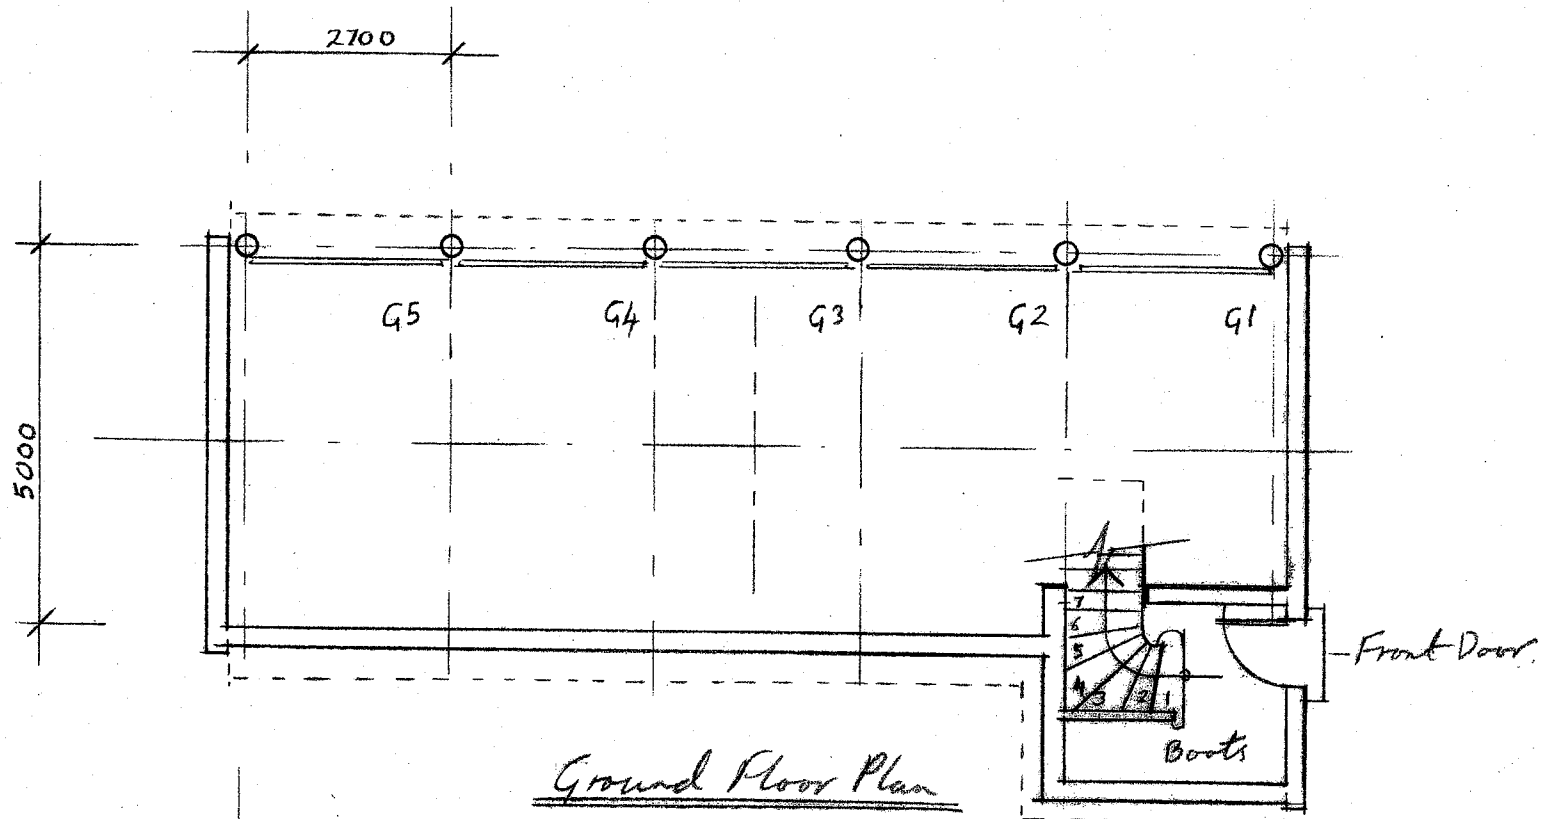


WELWYN HATFIELD
 PLANNING
 OFFICE COPY
 04 MAR 2008
 56/2008/480/4B
 No: 56/2008/477/1P

Great West Hyde House
 Garage 6/03/2/10
 1:100 RT 14/11/07


RUSSELL TAYLOR ARCHITECTS
 www.rtarchitects.co.uk
 TEL: 020 7261 1984
 TEL: 01503 273 092
 mail@rtarchitects.co.uk
 LONDON
 CORNWALL
 © Russell Taylor Architects own the copyright of this drawing and design.

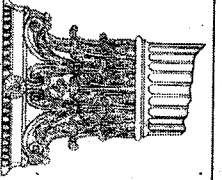

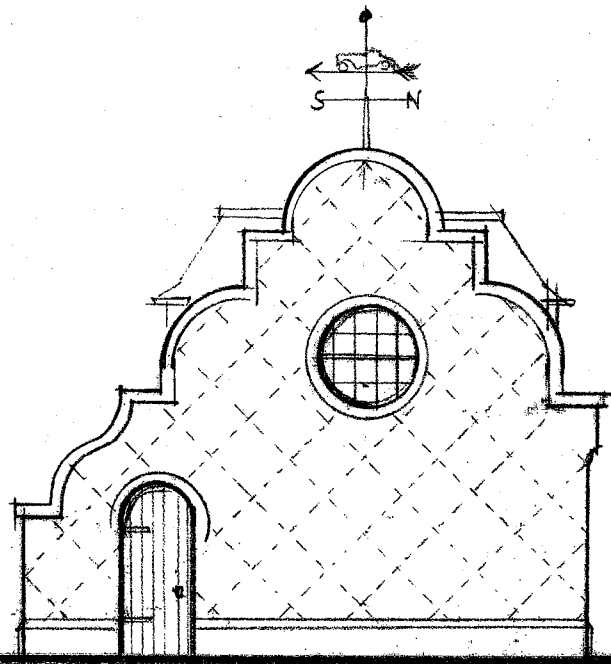

East Elevation


Red brick with dark,
burnt headers, diapering

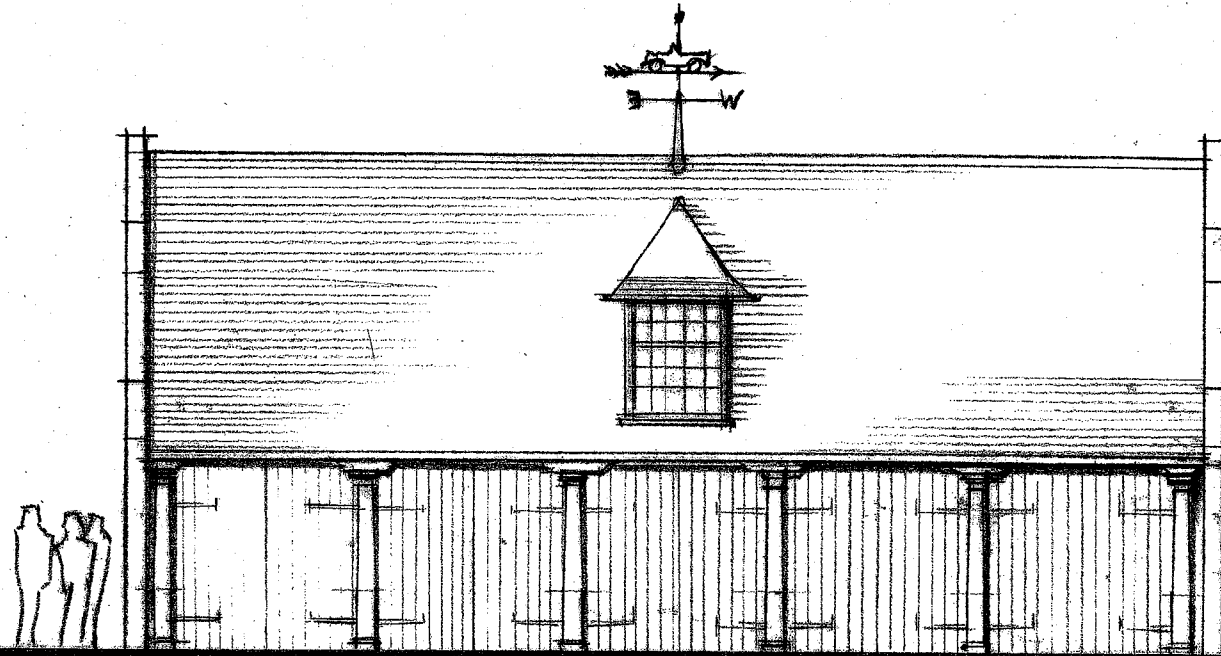


Front (North) Elevation

Plain roof tiles
Untreated oak columns

↑ Doors could
be omitted

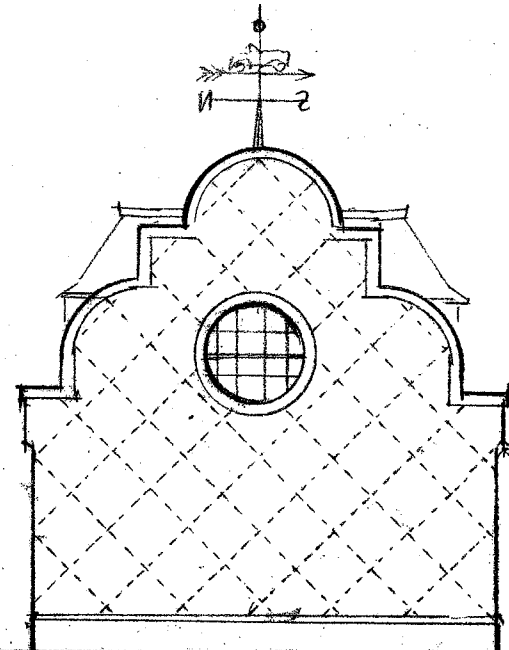

West Elevation

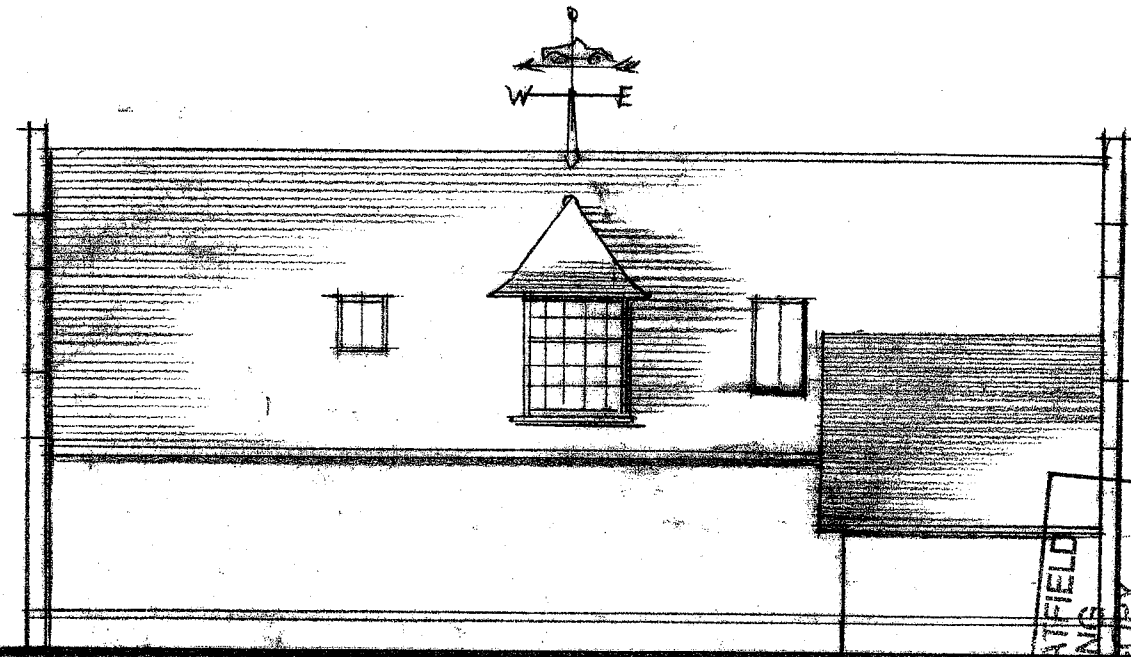

Rear Elevation to Wilkins Green Lane

Plain roof tiles and red bricks

Great North Hyde House

Garage 6103/2/11

1:100 RT 14/11/07

RUSSELL TAYLOR ARCHITECTS

www.rtaarchitects.co.uk
TEL: 020 7261 1984
TEL: 01503 273 092


mail@rtaarchitects.co.uk
LONDON
CORNWALL


© Russell Taylor Architects own the copyright of this drawing and design.

WELBYN HATFIELD
PLANNING
OFFICE COPY

04 MAR 2008

No:

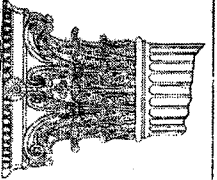

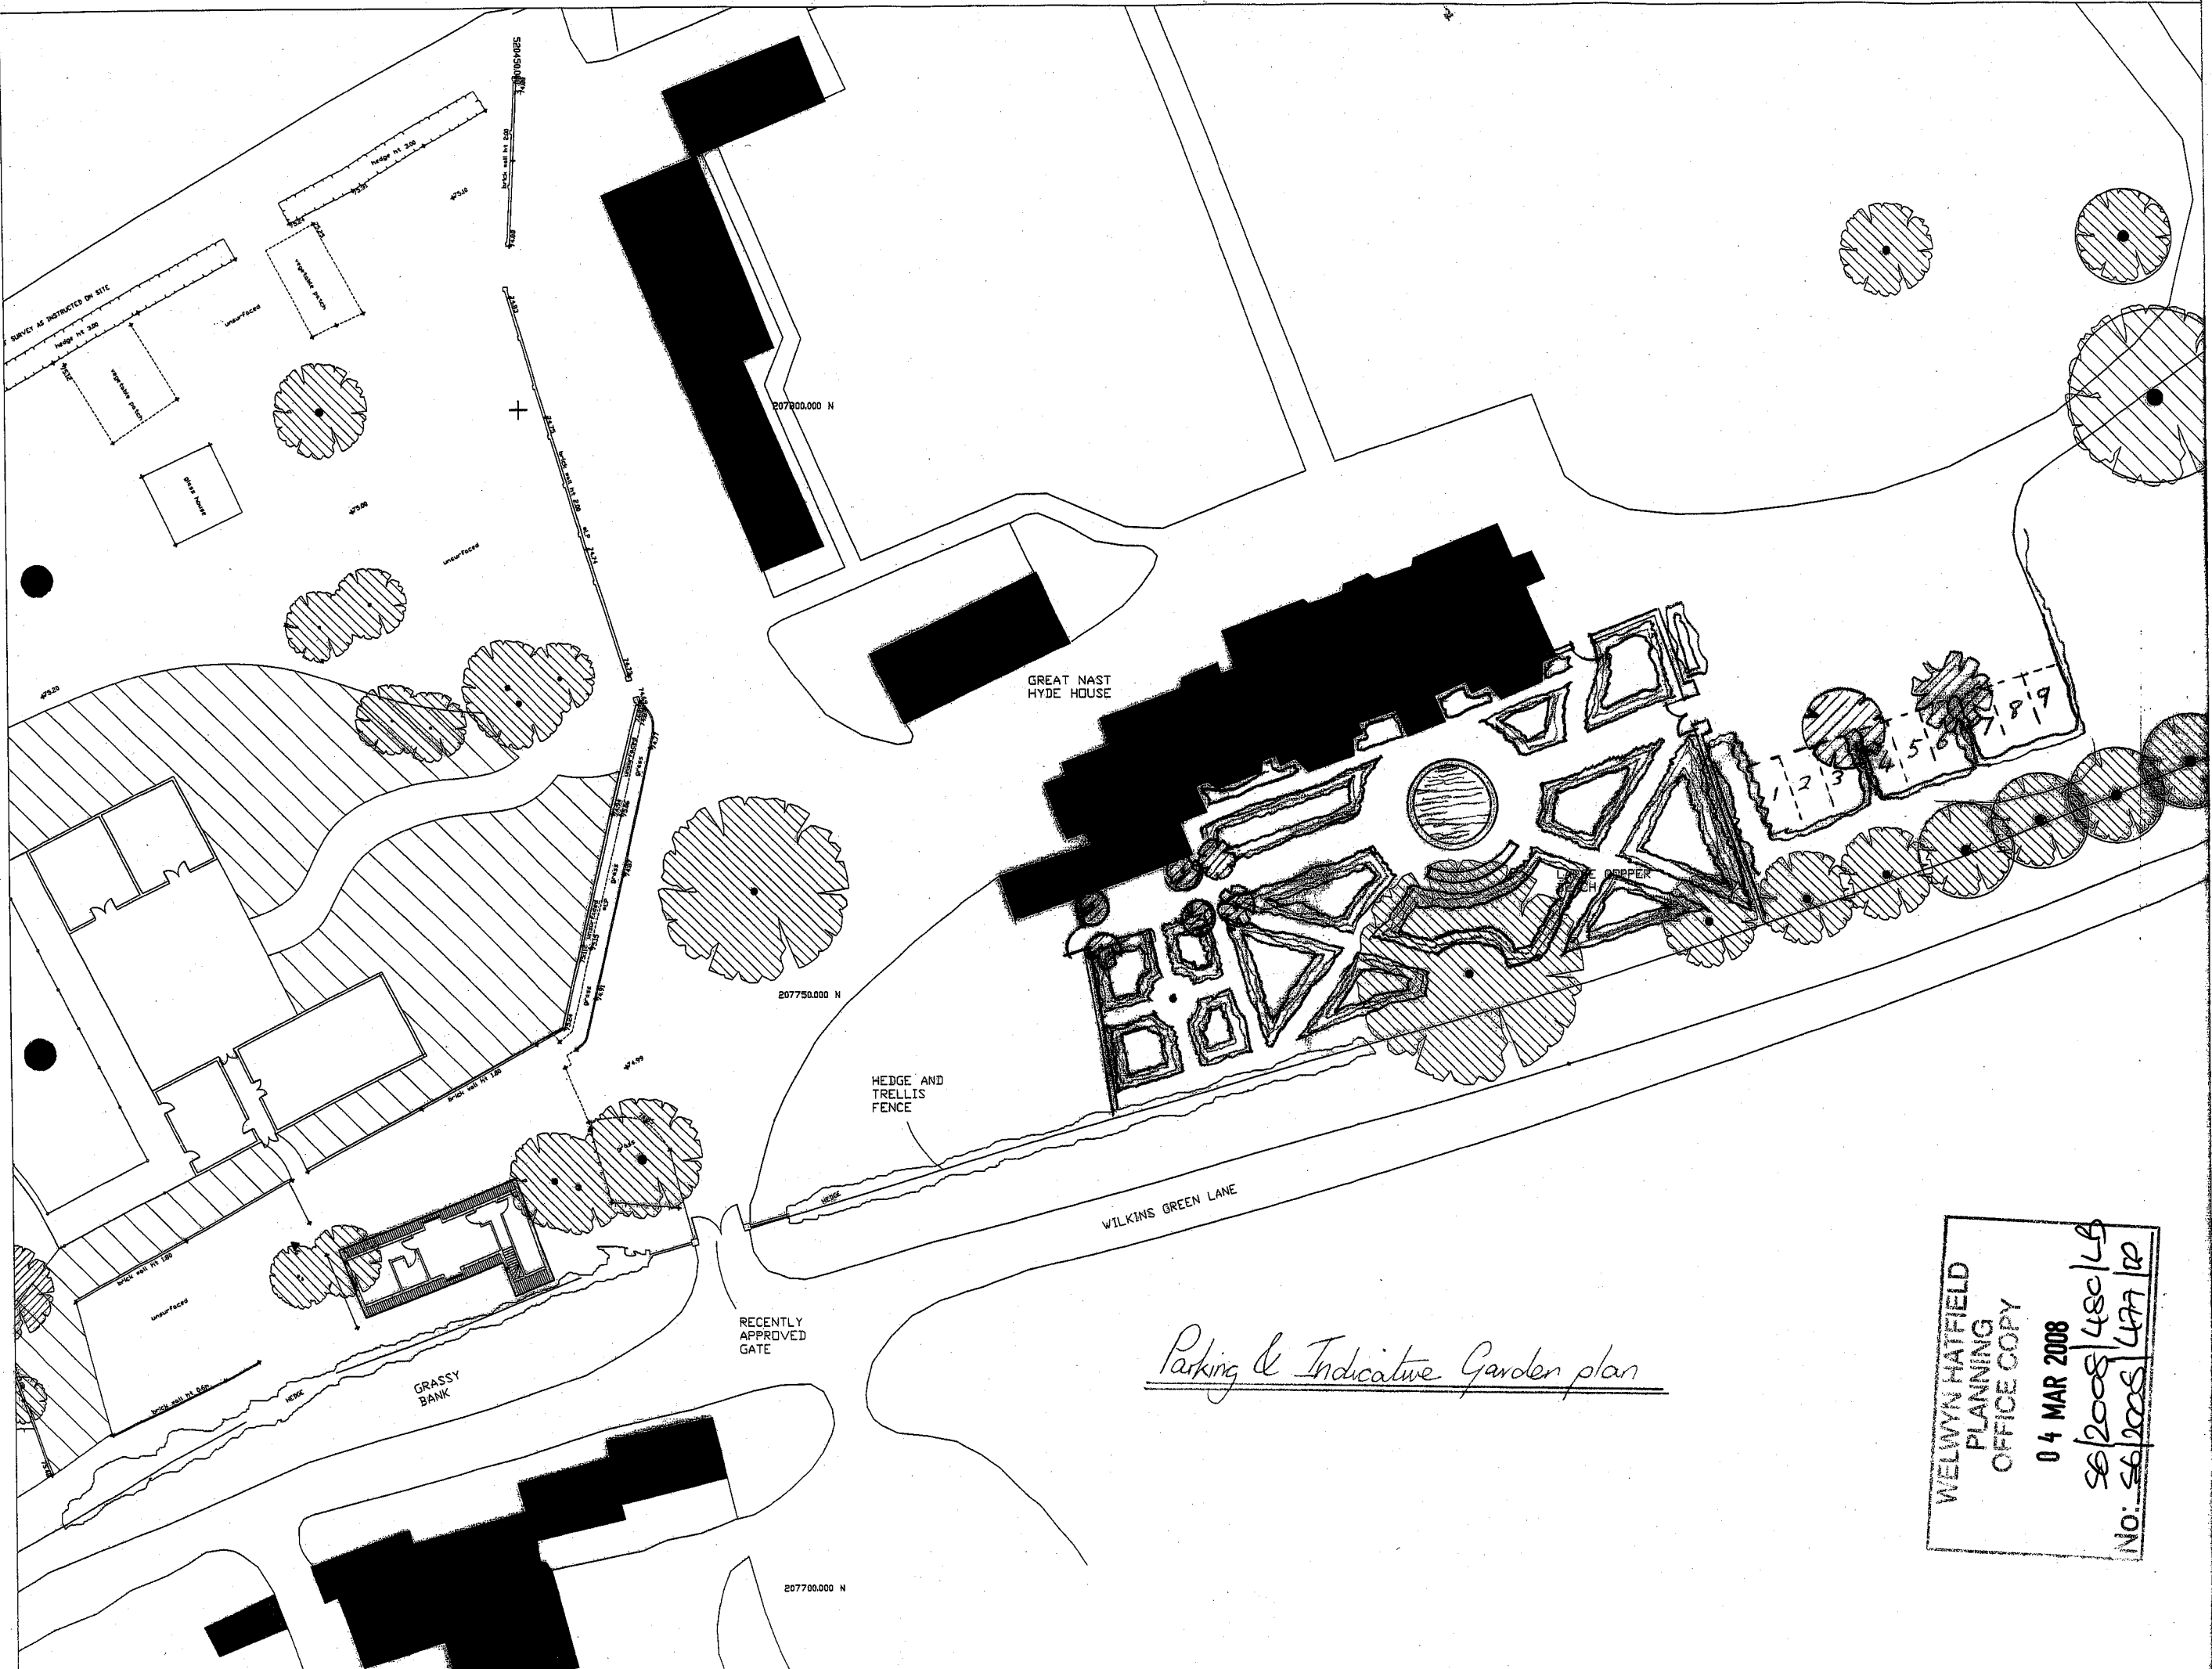



Parking & Indicative Garden plan

WELWYN HATFIELD
 PLANNING
 OFFICE COPY
 04 MAR 2008
 56/2008/480/LB
 No: 56/2008/477/02

Great Nast Hyde House 6/03/2/12
 1:50 RT 1/2/08

RUSSELL TAYLOR ARCHITECTS
 www.rtaarchitects.co.uk
 TEL: 020 7361 1984
 TEL: 01503 273 092
 mail@rtaarchitects.co.uk
 LONDON
 CORNWALL
 © Russell Taylor Architects own the copyright of this drawing and design.

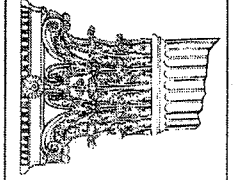

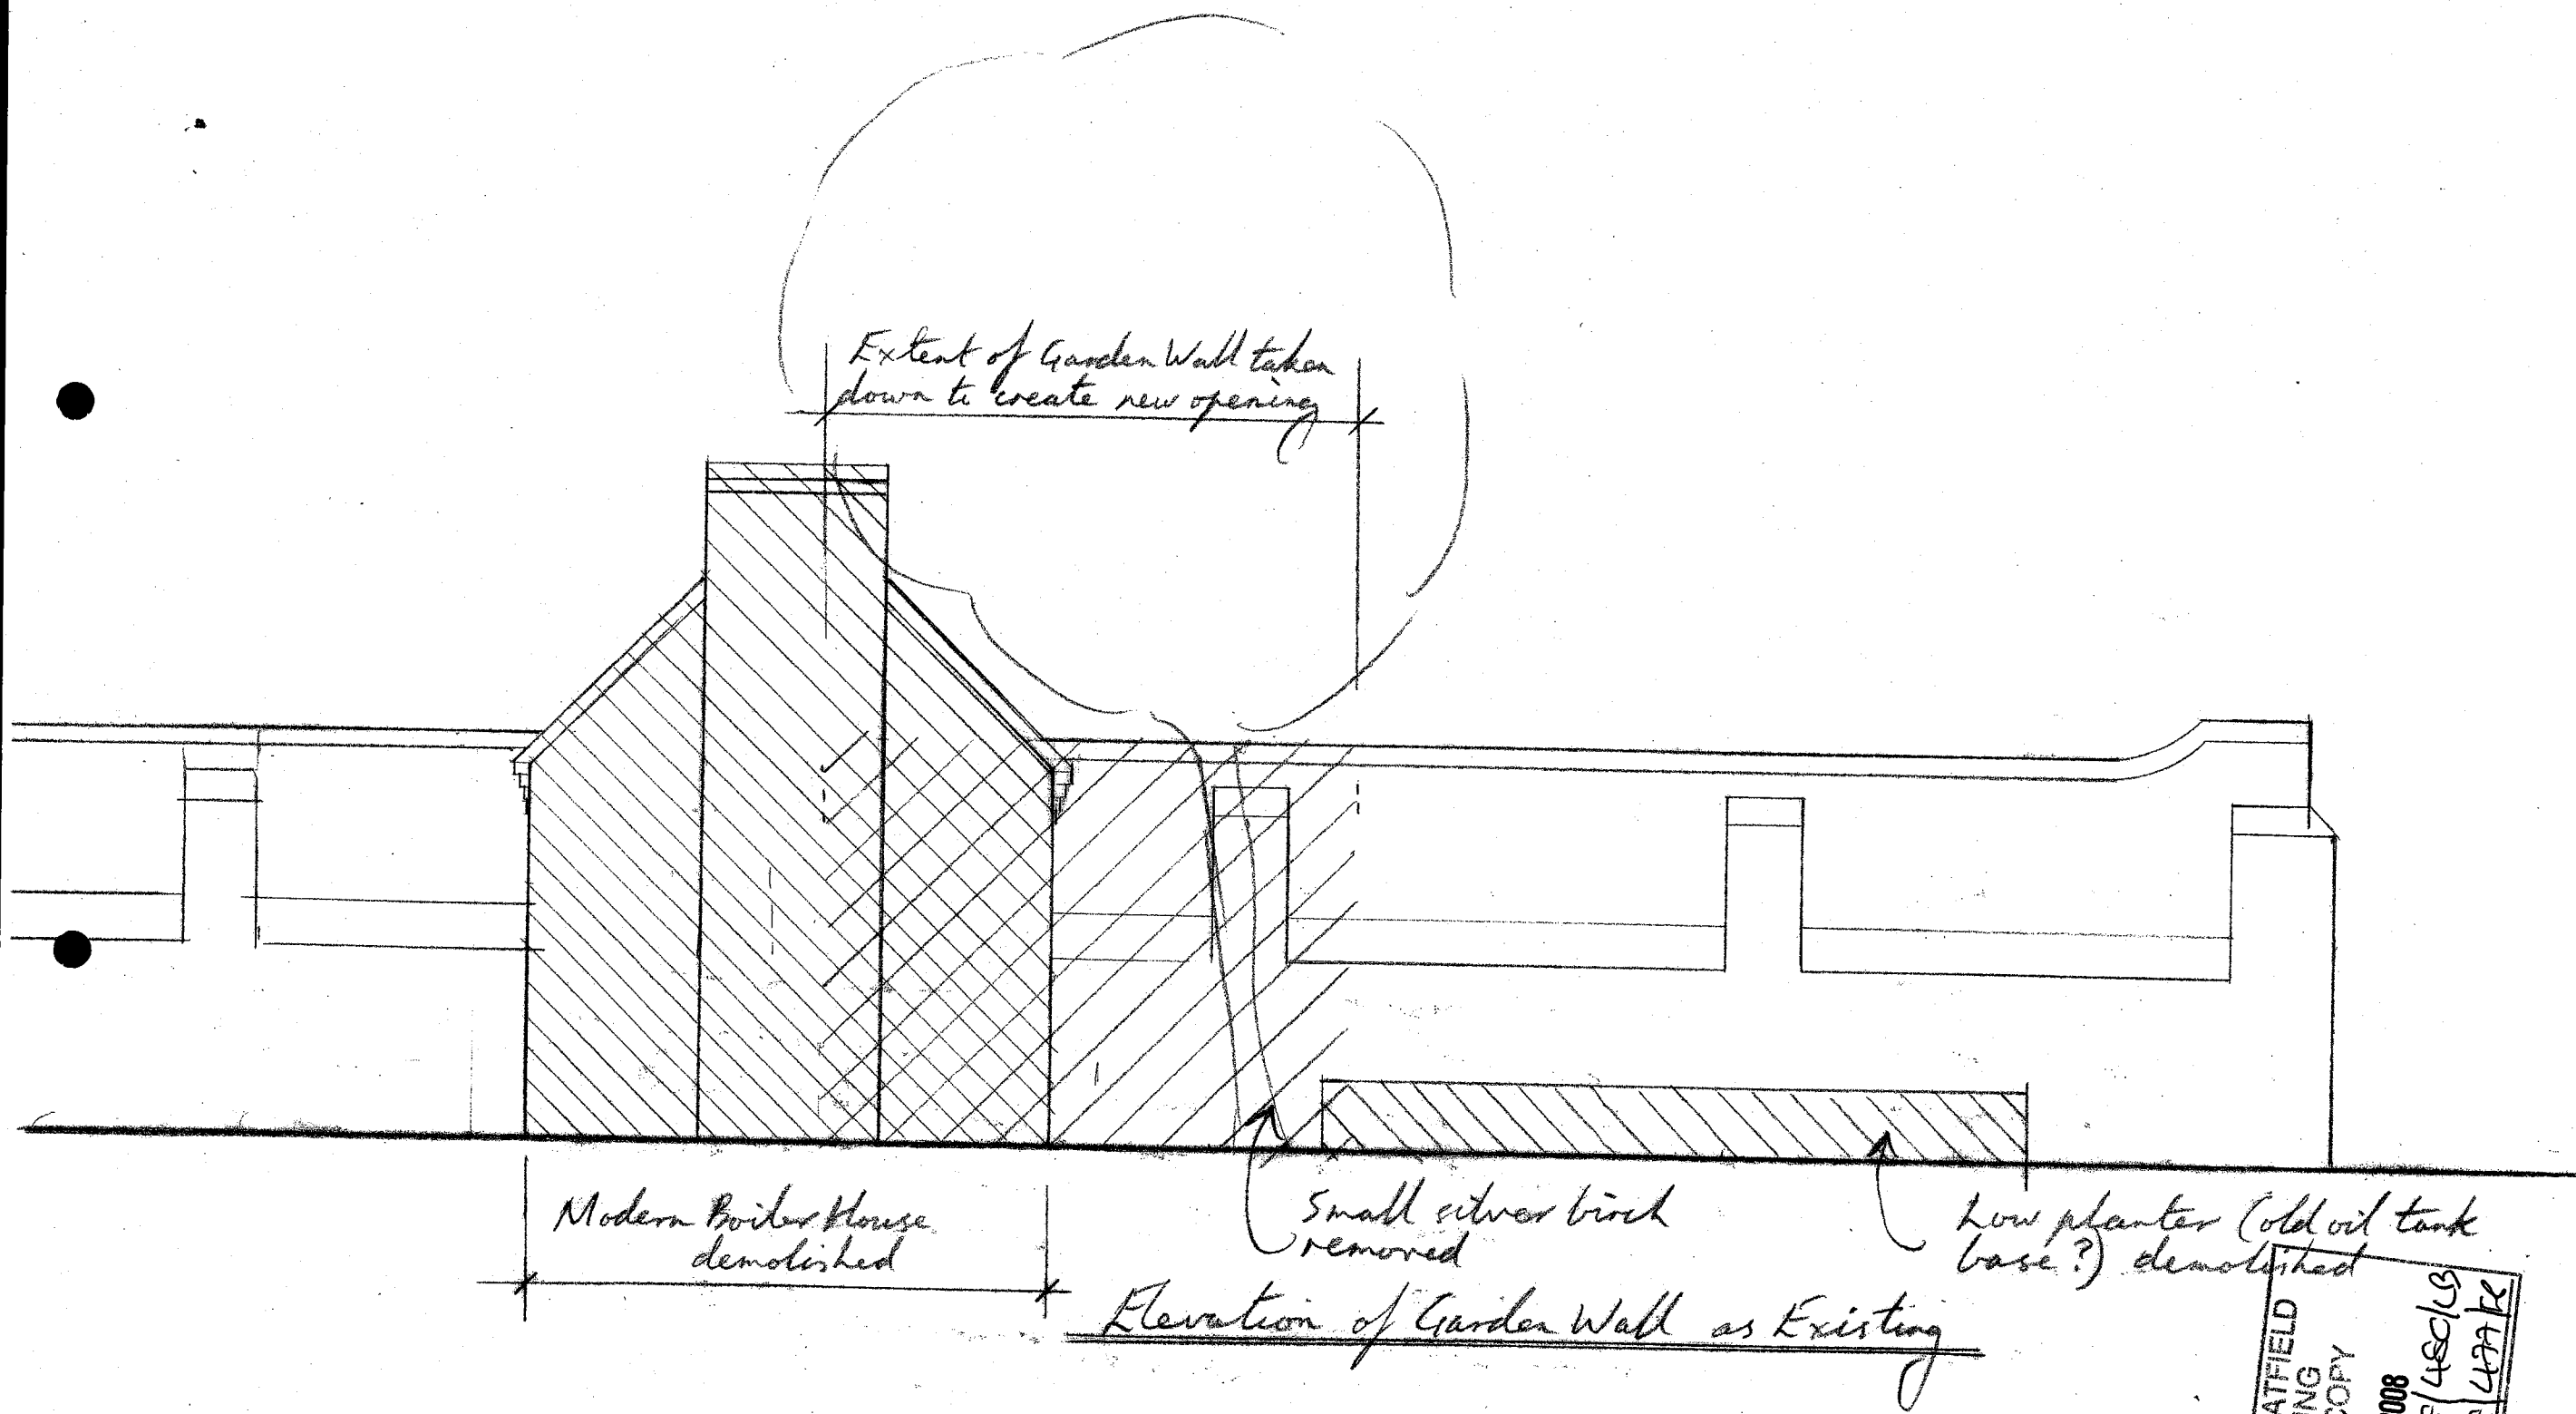

Extent of Garden Wall taken down to create new opening

Modern Boiler House demolished

Small silver birch removed

Low planter (old oil tank base?) demolished

Elevation of Garden Wall as Existing

WELWYN HATFIELD
 PLANNING
 OFFICE COPY
 04 MAR 2008
 S6/2008/480/LG
 No: S6/2008/497/R

RUSSELL TAYLOR ARCHITECTS
 www.rtararchitects.co.uk
 mail@rtarchitects.co.uk
 LONDON
 CORNWALL
 © Russell Taylor Architects own the copyright of this drawing and design.

Great West Hyde House 0103/2/13
 1:50 RT 8/2/08

New metal gates
painted black or
dark colour

Reconstituted stone
corn and cap moulding
matching the Bath
stone dressings on the House

Bricks salvaged from
creating the opening
used to make new
Gate Piers in Flemish
bond.

Reconstituted stone base

Elevation of New Foot Gates

Great Nash Hyde House 6/03/2/14

1:50 RT 8/2/08



RUSSELL TAYLOR ARCHITECTS

www.rtar architects.co.uk
TEL: 020 7261 1984
TEL: 01503 273 092

mail@rtarchitects.co.uk

LONDON
CORNWALL

© Russell Taylor Architects own the copyright of this drawing and design.

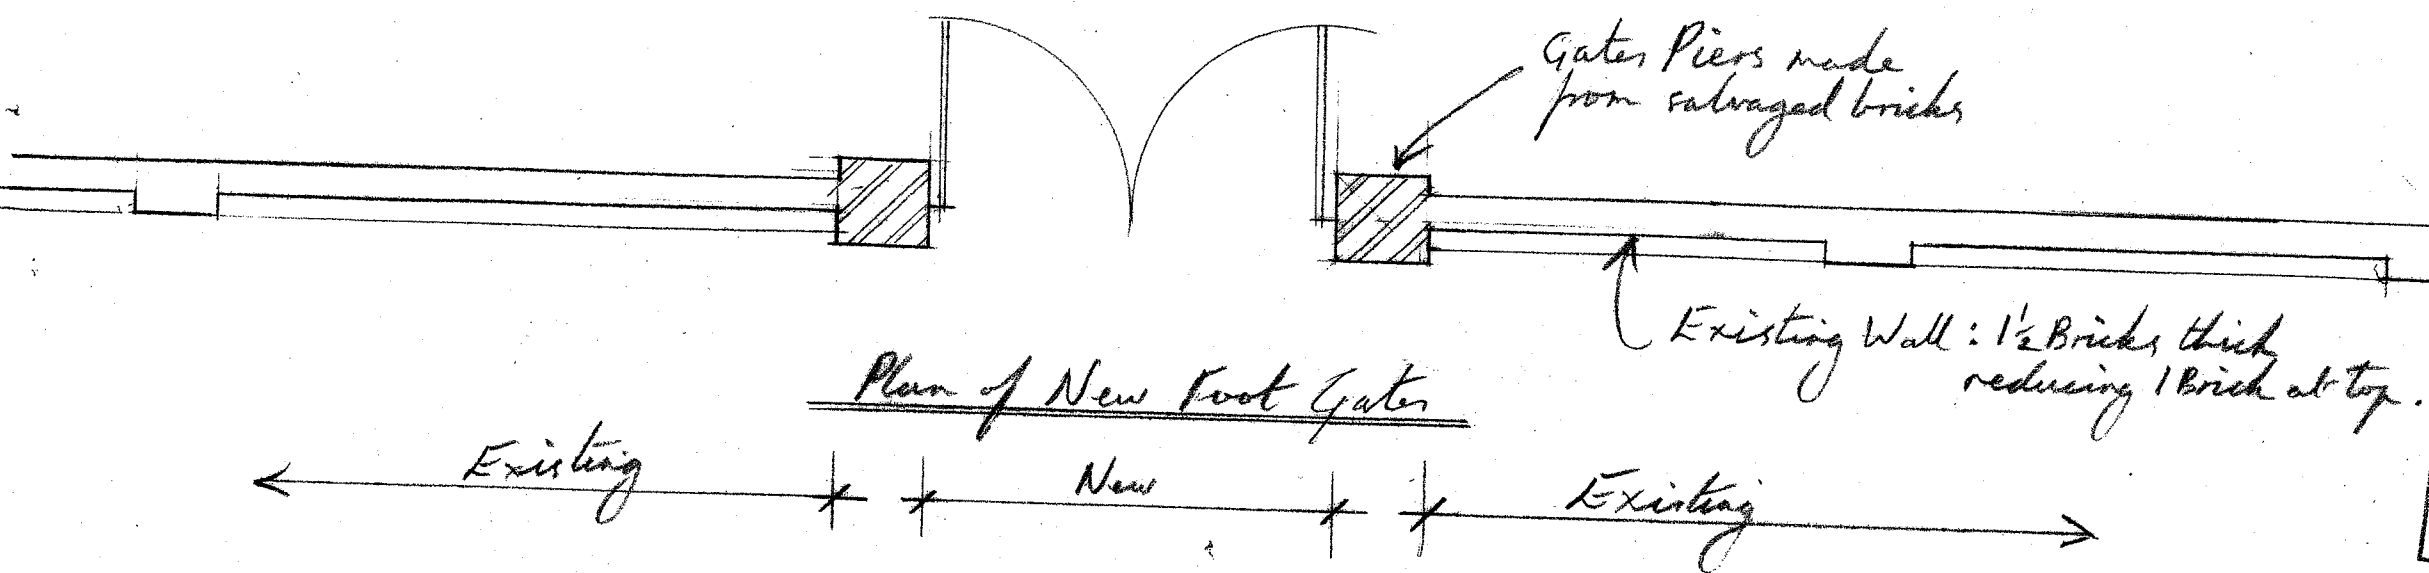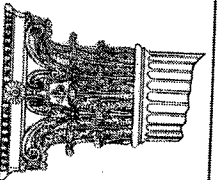

Gate Piers made
from salvaged bricks

Existing Wall: 1 1/2 Bricks thick
reducing 1 Brick at top.

Plan of New Foot Gates

Existing

New

Existing

WELWYN HATFIELD
PLANNING
OFFICE COPY
04 MAR 2008
S6/2008/480/LB
No: S6/2008/477/R