
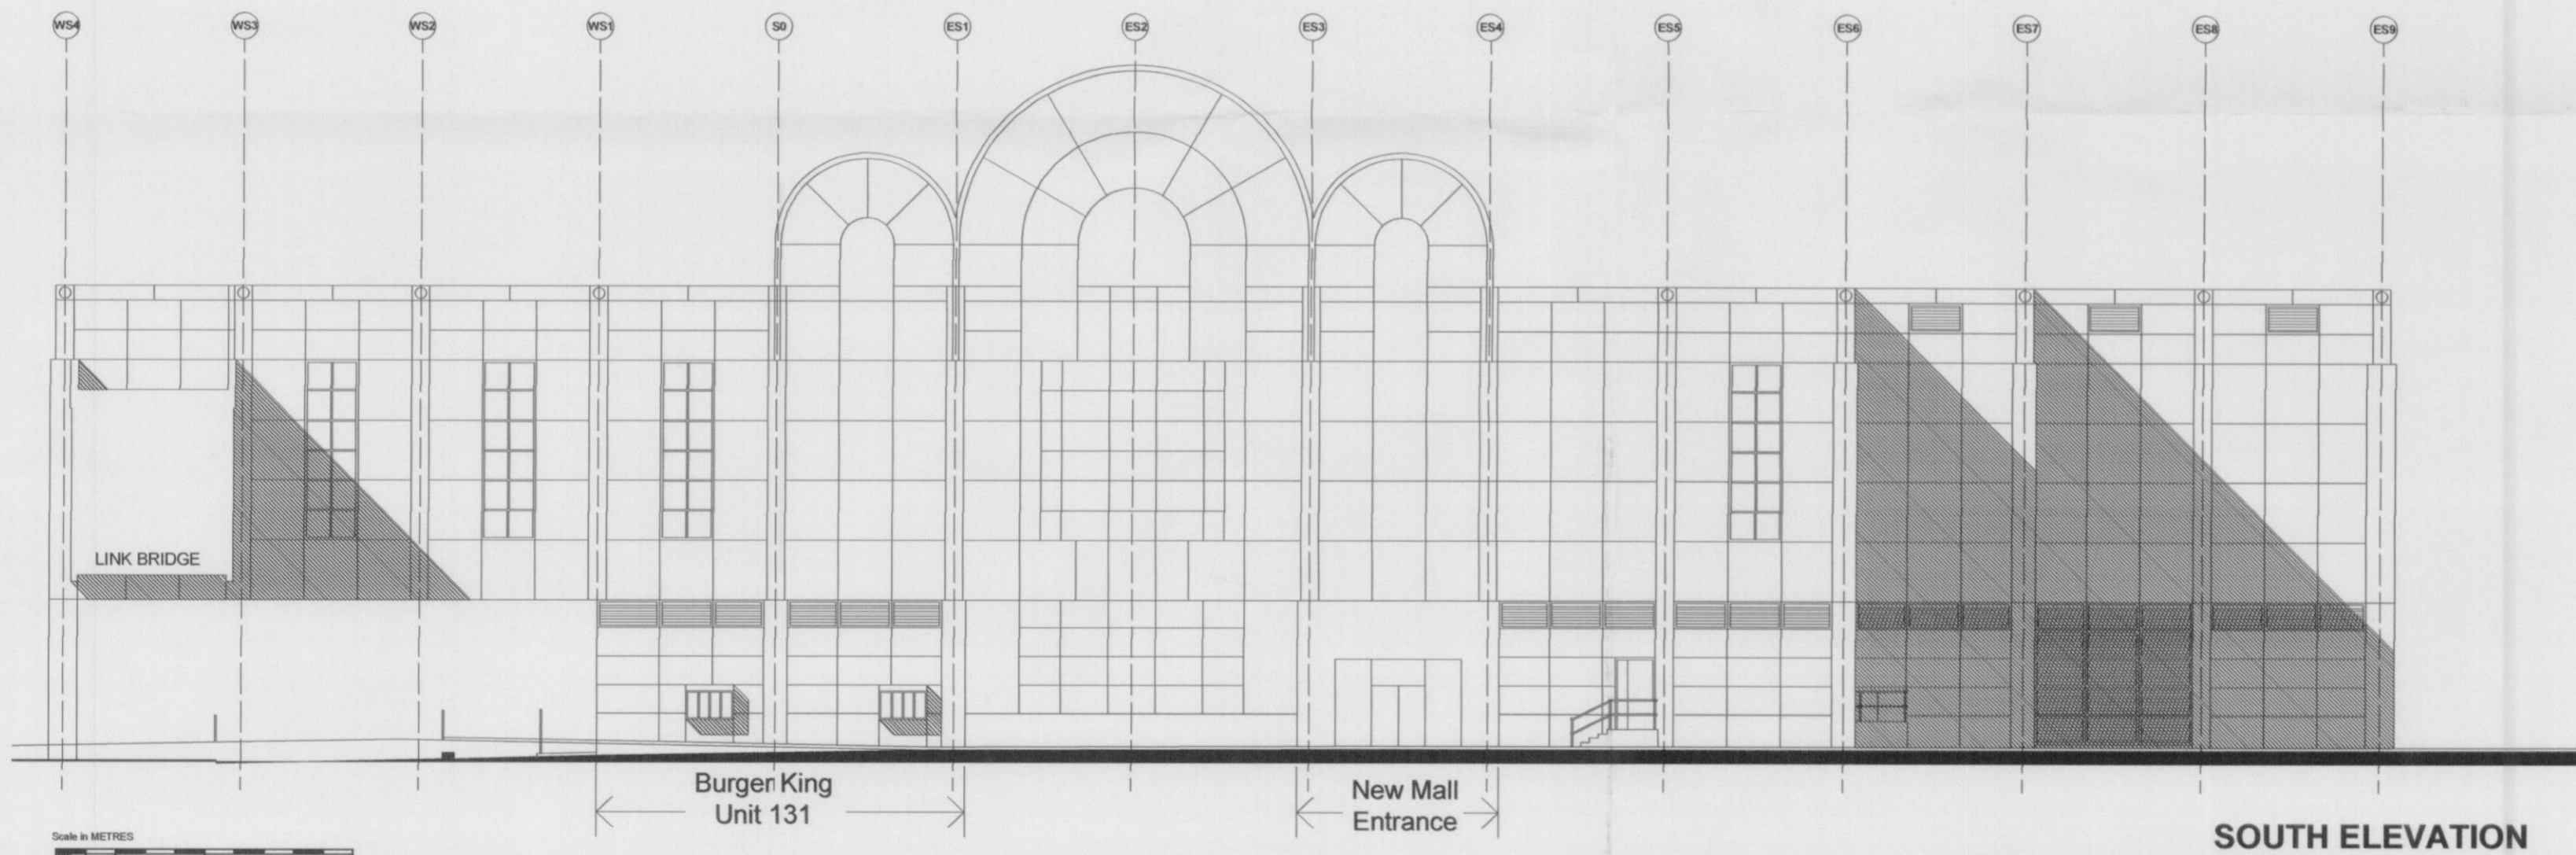


AZ.

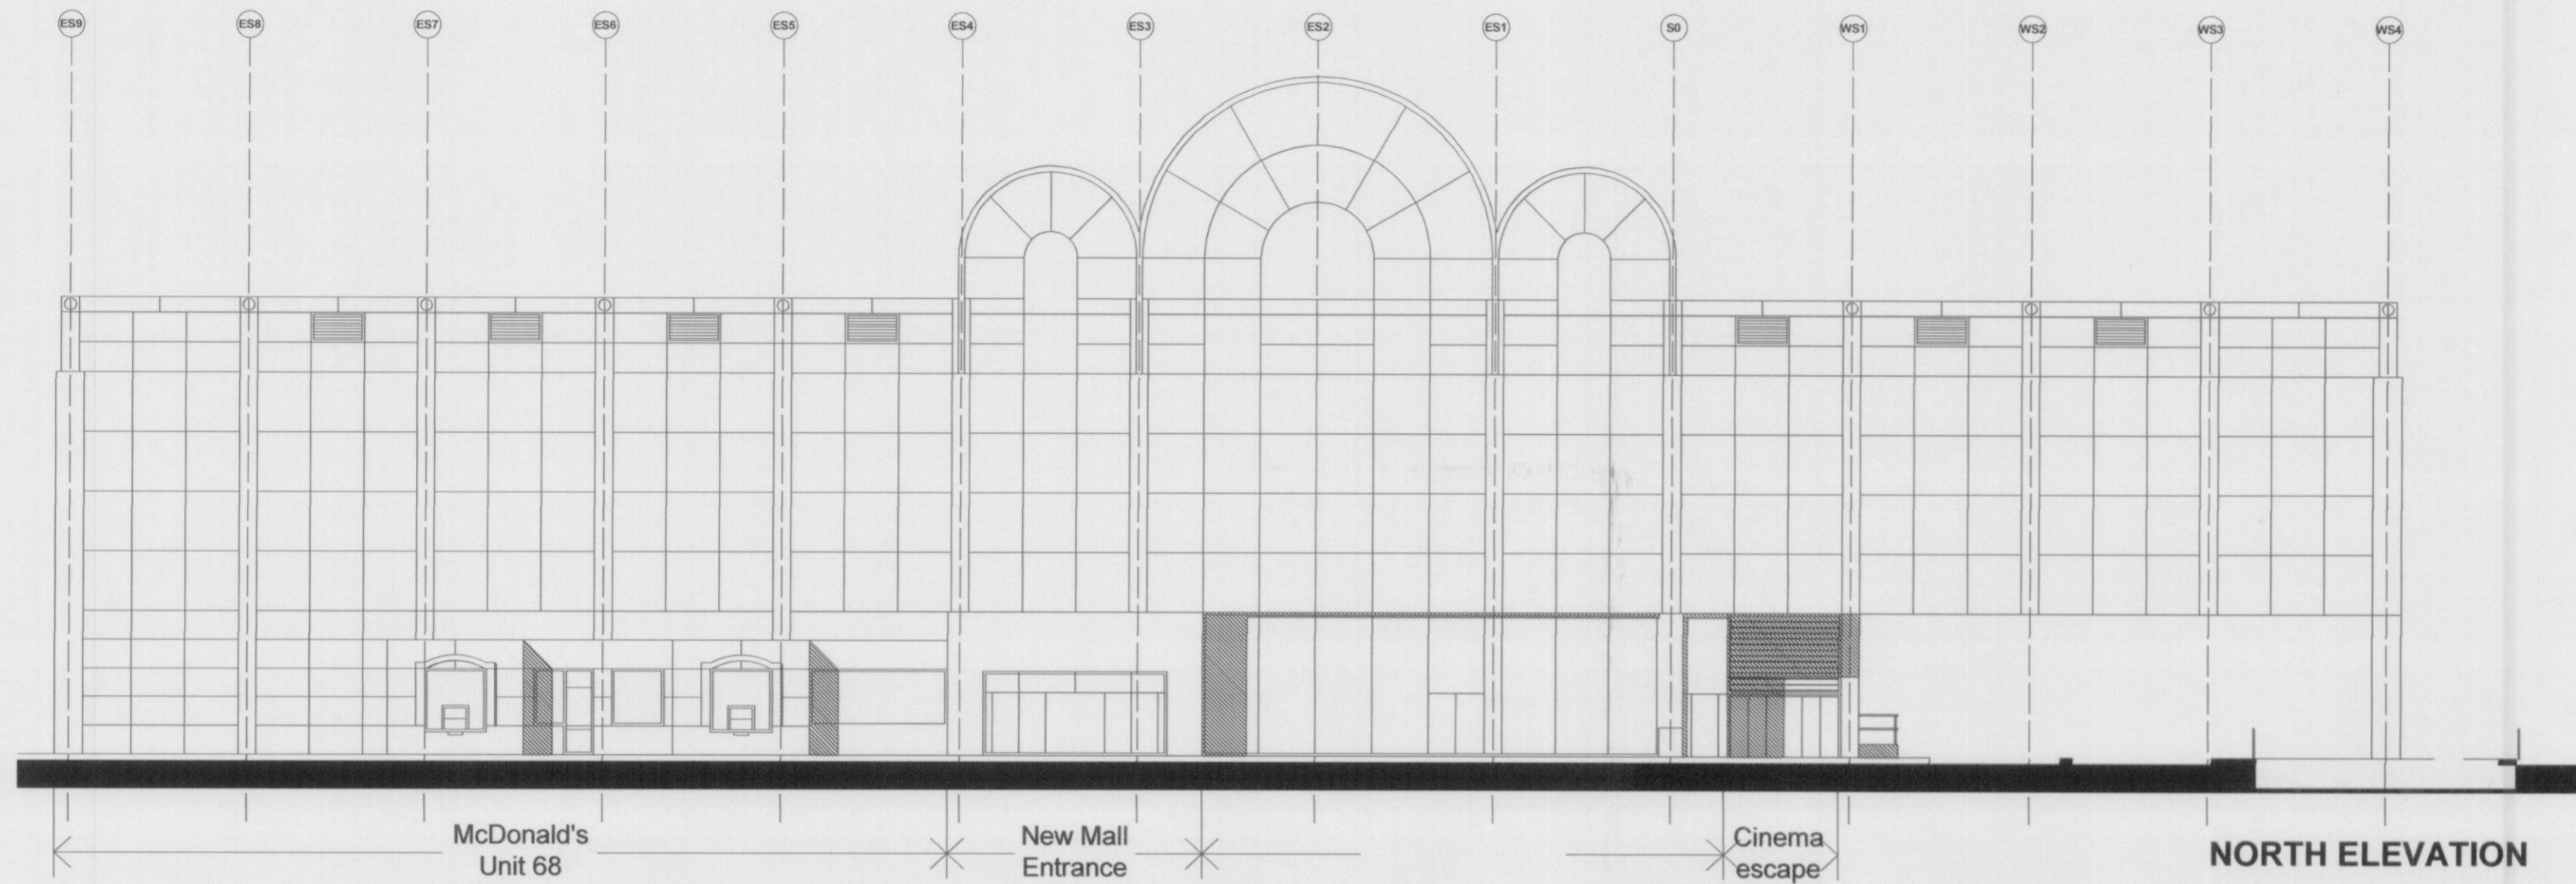

Scale in METRES
0 1 2 5 10

Scale in METRES
0 1 2 5 10

Rev.	Date	Description

ALL DIMENSIONS TO BE CHECKED ON SITE BEFORE ANY WORK COMMENCES. ANY DISCREPANCIES TO BE REPORTED TO THE SUPERVISING OFFICER

**NICHOLSON
DESIGN
PARTNERSHIP**

HIGH BRIDGE HOUSE
21 HIGH BRIDGE
NEWCASTLE UPON TYNE
NE1 1EW

TEL: 0191 221 0366 FAX: 0191 221 2166
E-MAIL NDP@nicholson-design.com

CLIENT THE RESTAURANT GROUP
5-7 MARSHALSEA ROAD
LONDON
SE1 1ED

PROJECT Chiquitos Restaurant
Galleria Shopping Centre
Hatfield

TITLE Existing External Elevations

DRWG. NO. 351-09 REV.

DRAWN SCALE DATE

PLANNING
 DEPARTMENT
 OFFICE COPY
 22 OCT 2008
 No. S6/2008/1989/AD