


# 2, De HAVILLAND CLOSE HATFIELD.

existing layout & elevations


Scale 1/100

PLANNING  
DEPARTMENT  
15 APR 2009  
NO S/2009/0772/FP

elevations slate grey  
stonewall tiles over  
face bricks

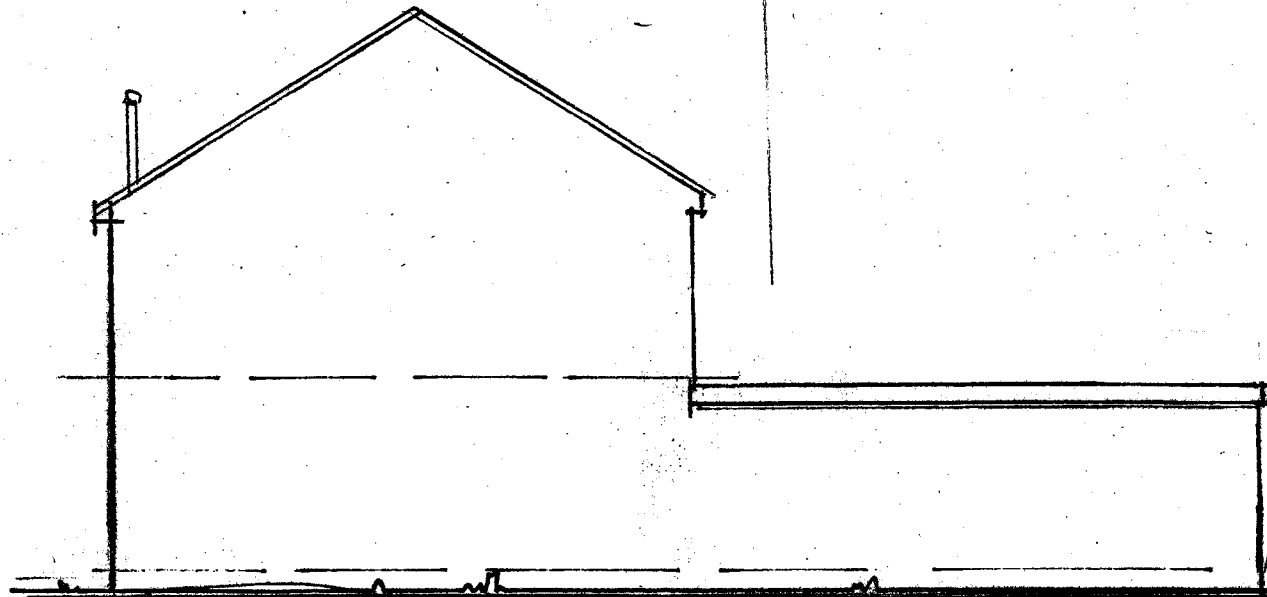


elevation to flank

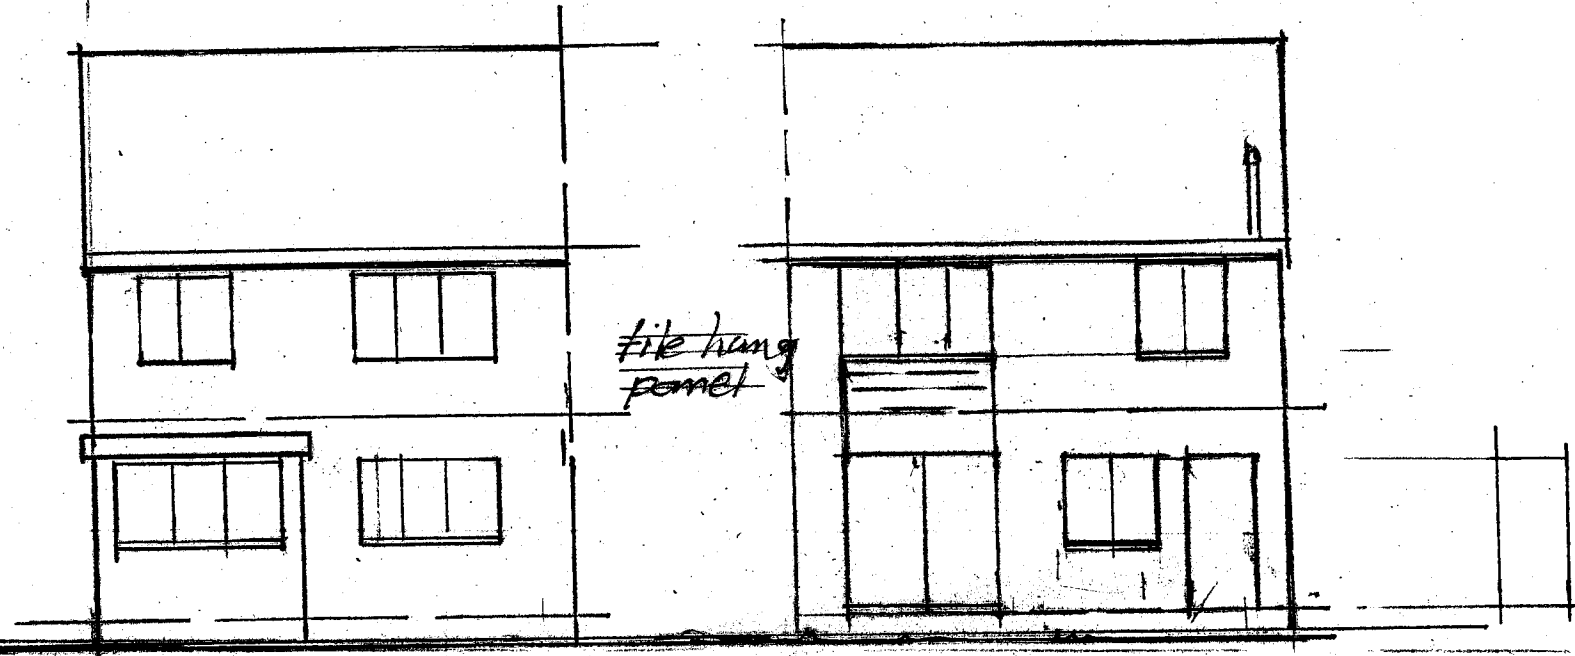


--- to road

-- to garden.

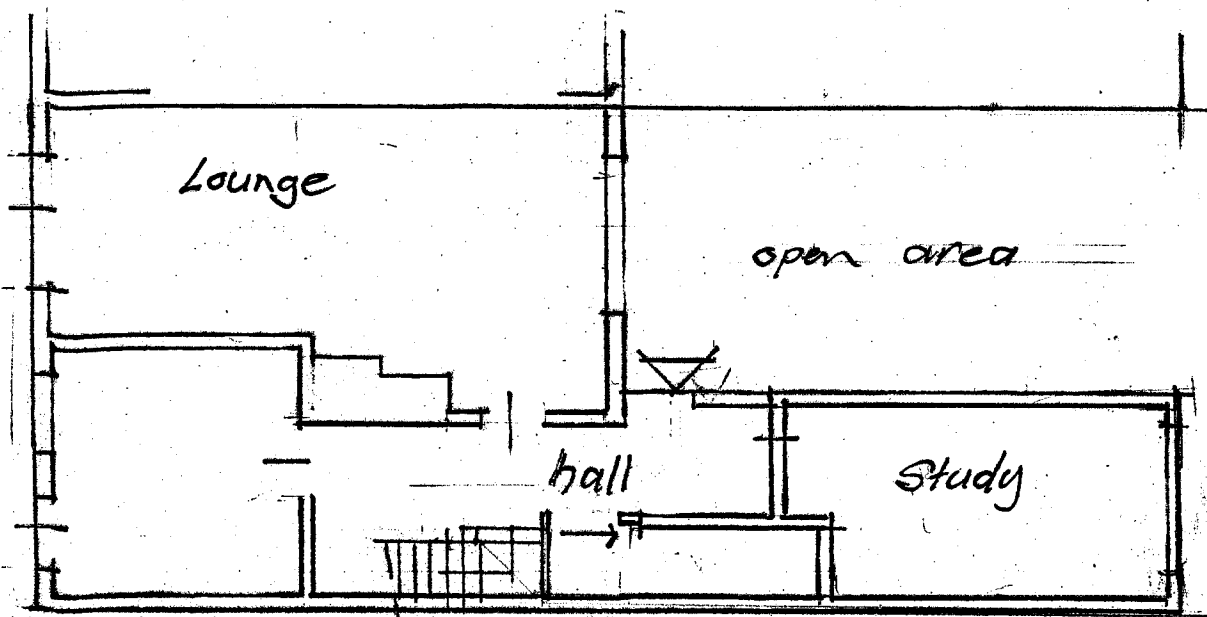

Ground floor

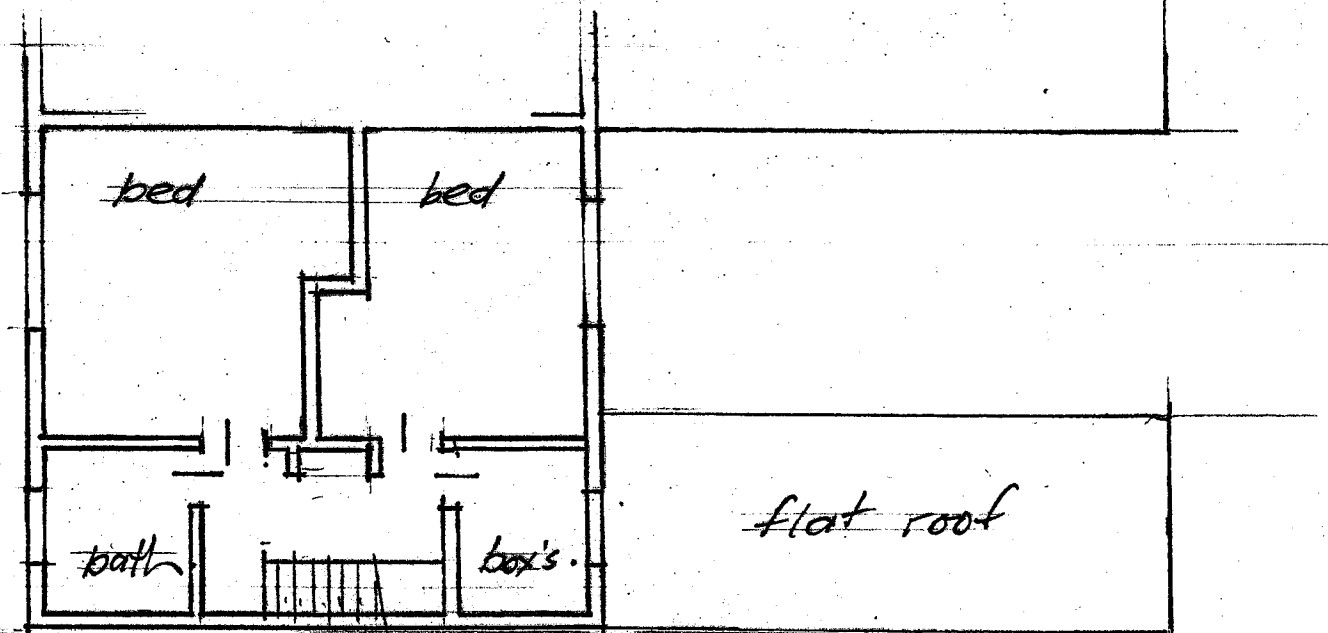

1st floor,

3m  
2m  
1m

1m 2m 3m

A3