




SIDE ELEVATION (South west facing)




REAR ELEVATION (North west facing)




FRONT ELEVATION (South east facing)

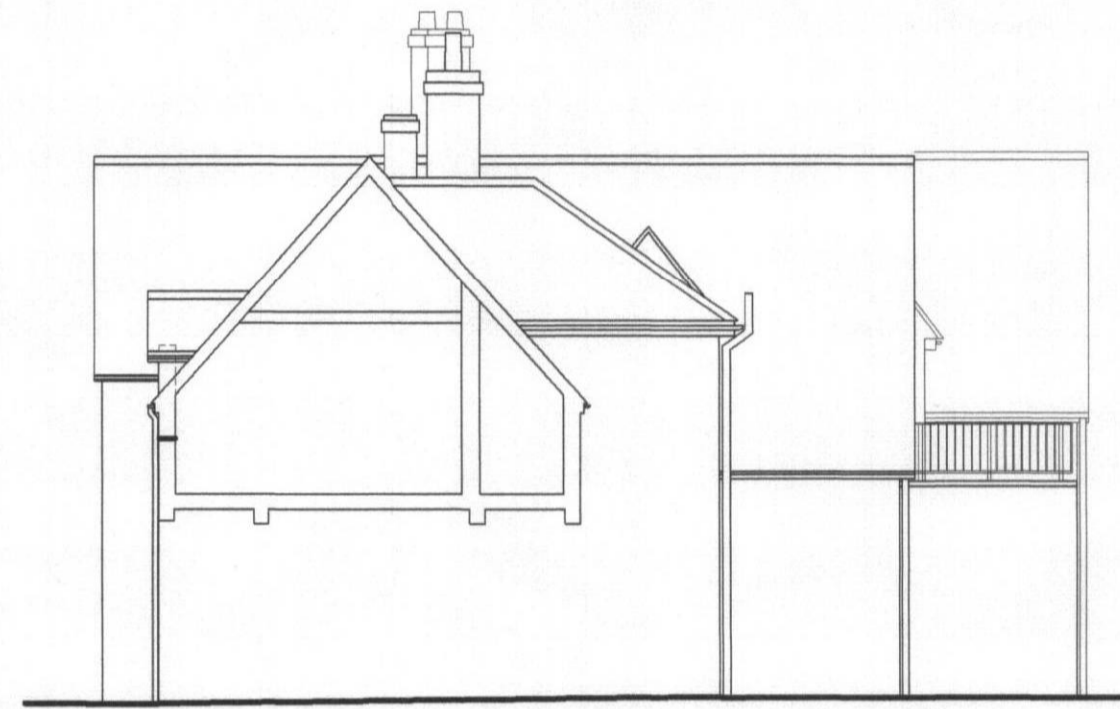


SECTIONAL ELEVATION (North east facing)

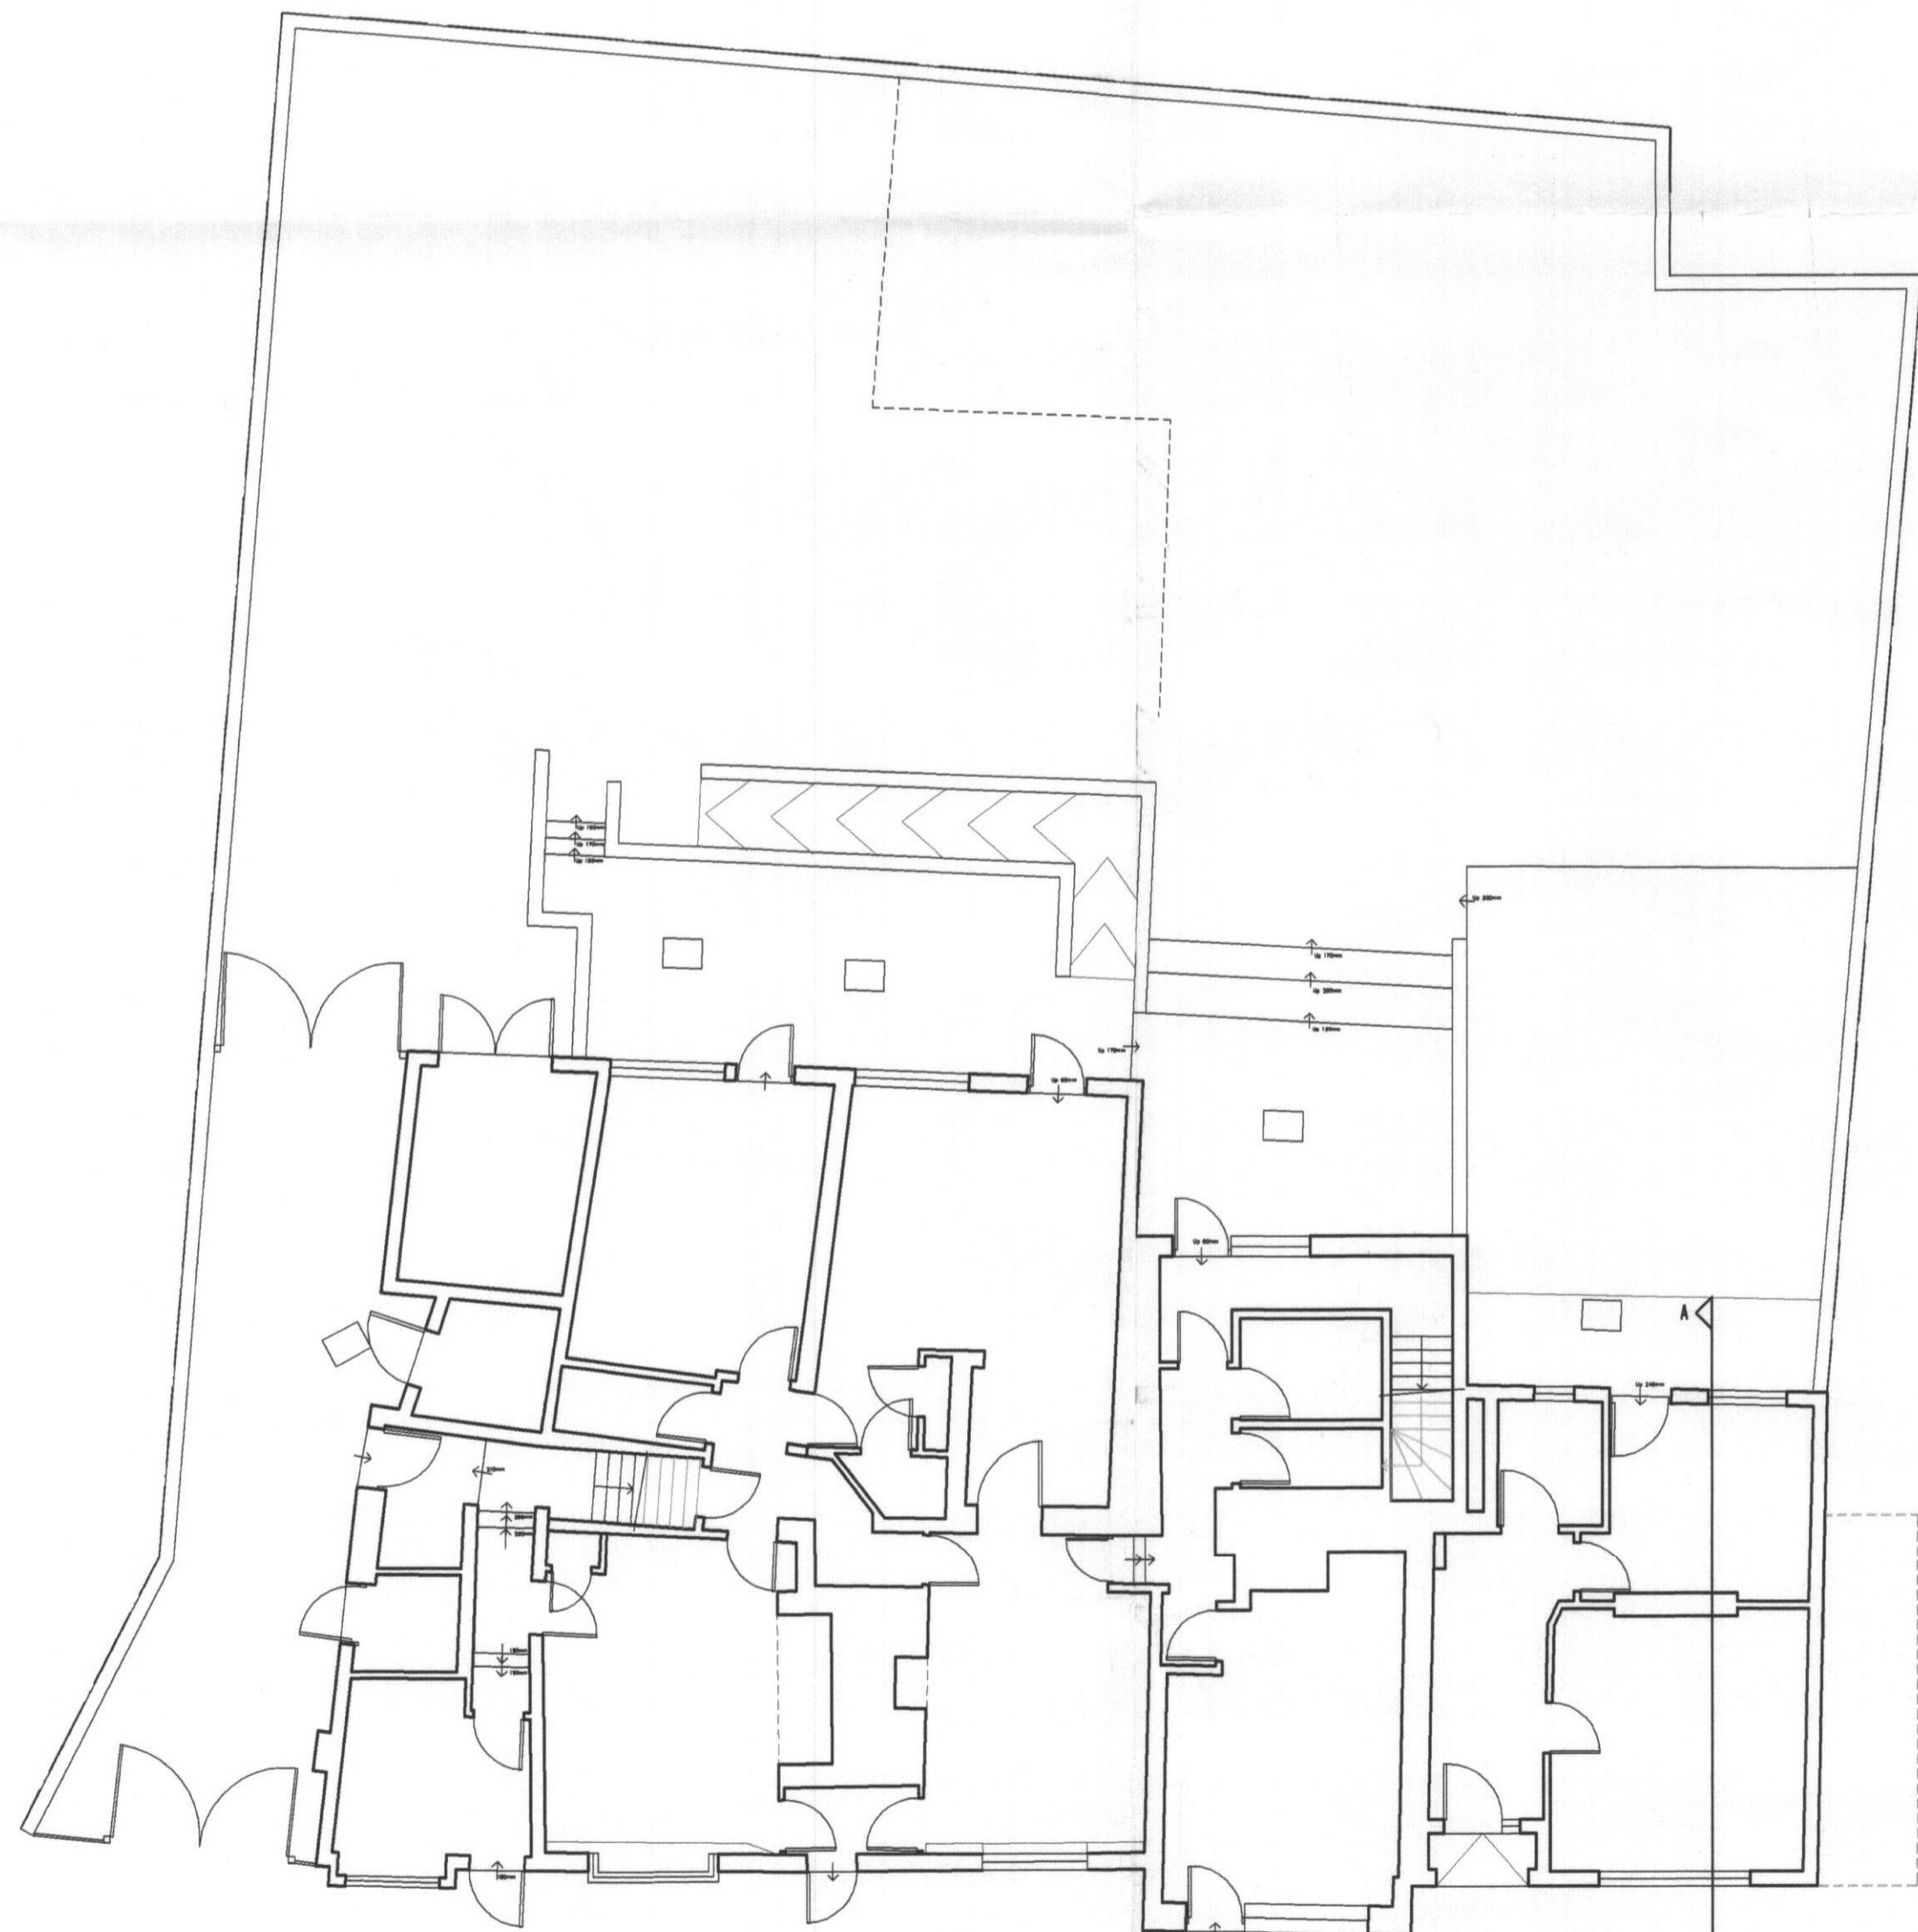

GROUND FLOOR PLAN

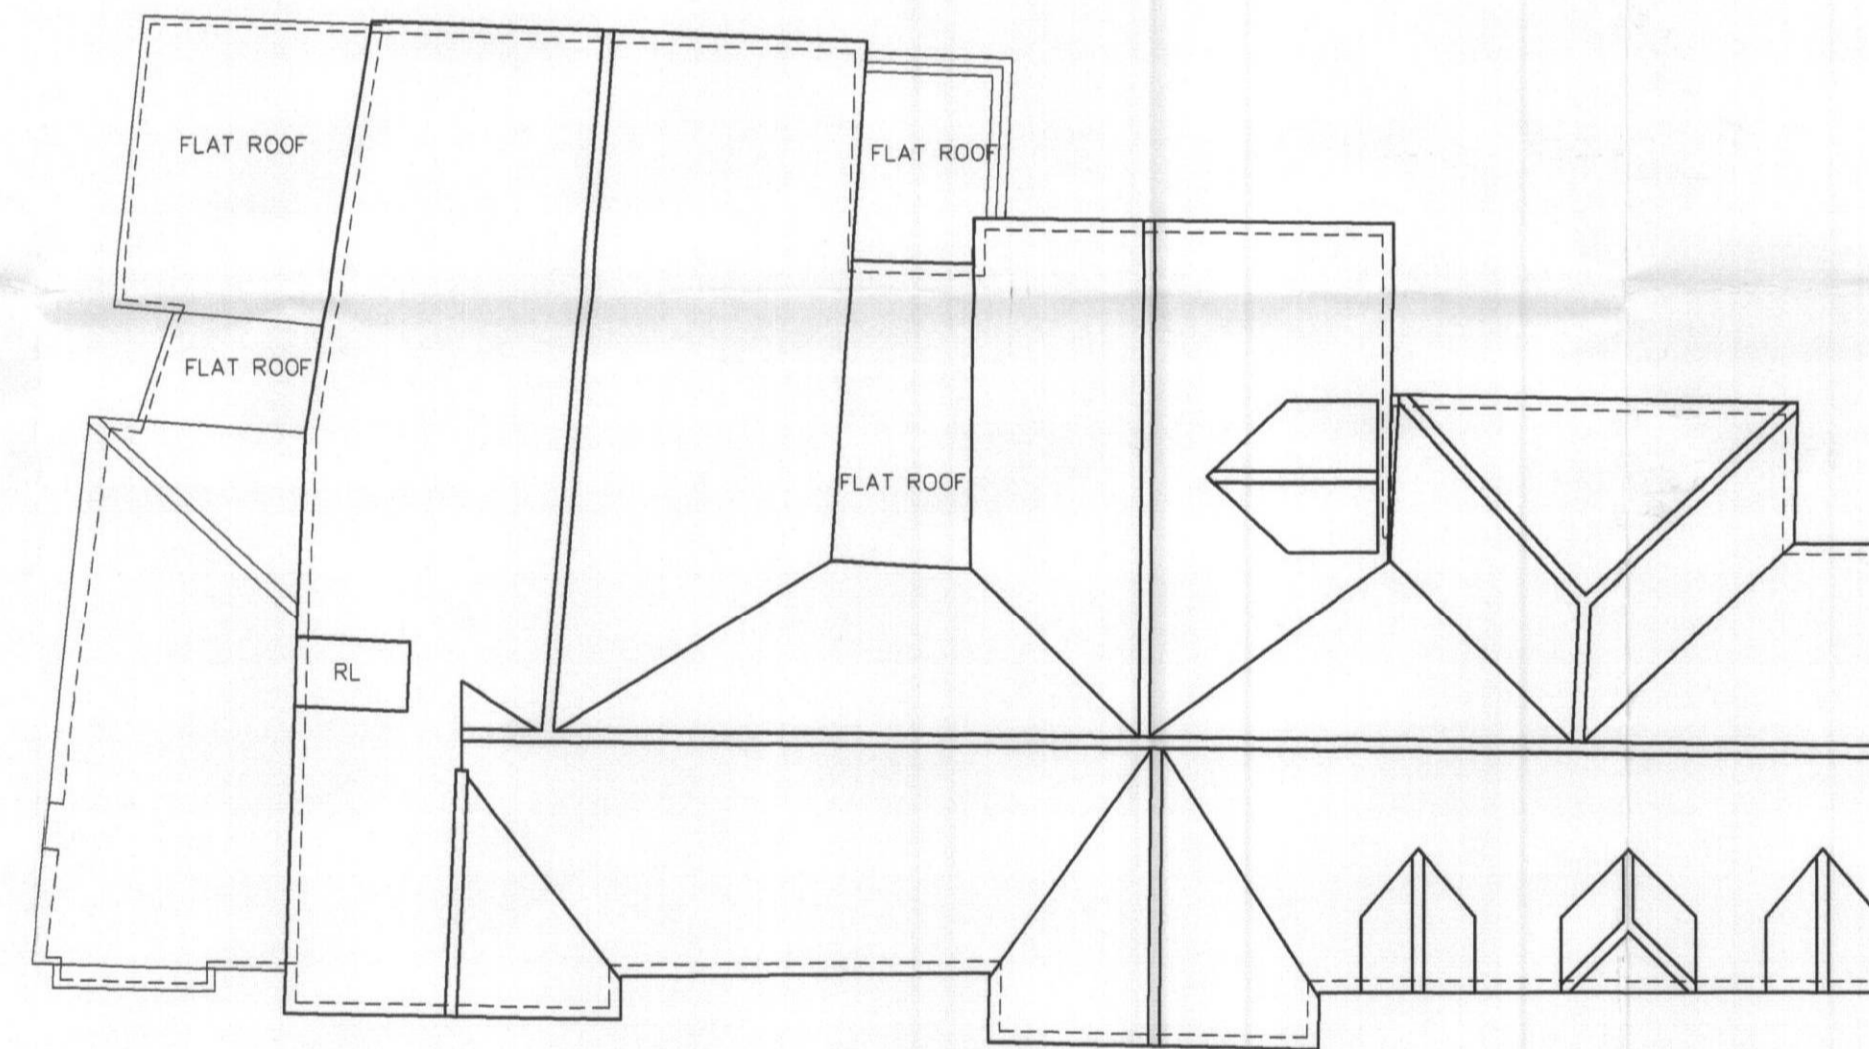

ROOF PLAN

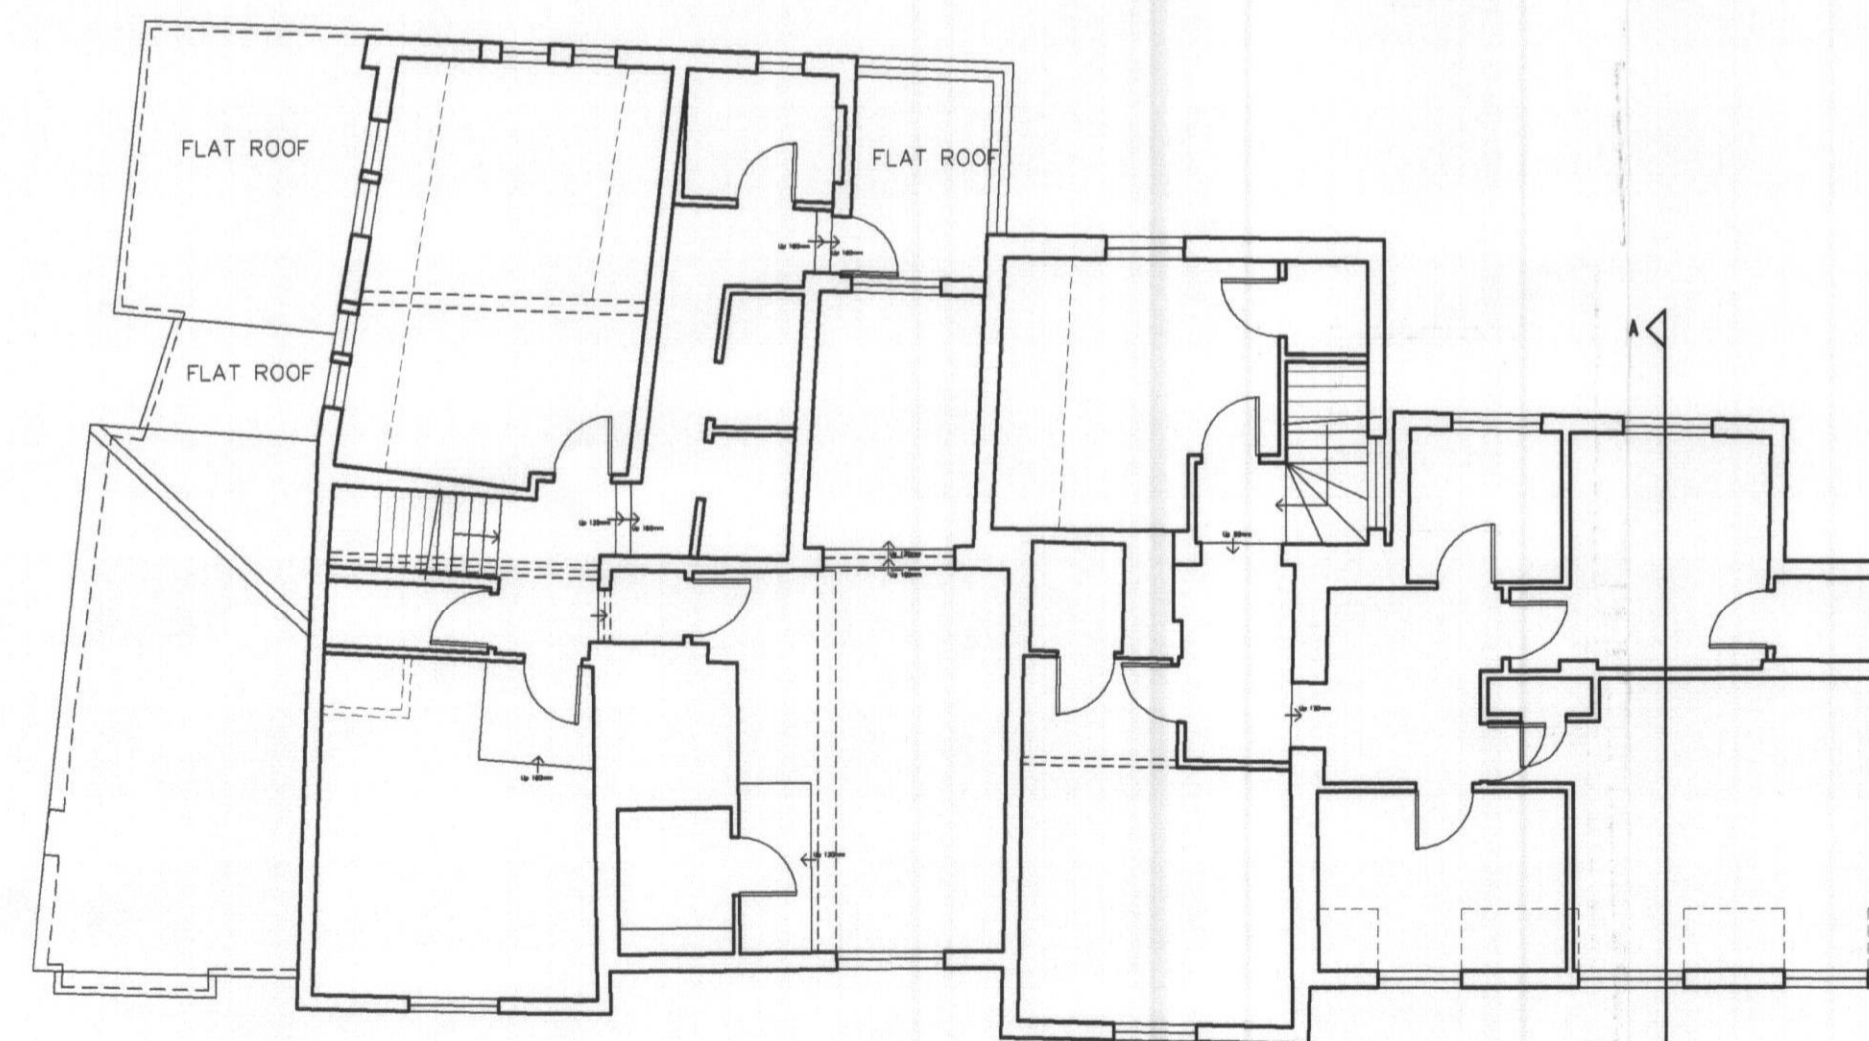

FIRST FLOOR PLAN

WELWYN HATFIELD  
PLANNING  
OFFICE COPY  
02 MAR 2009  
SG/2009/421/FP  
SG/2009/444/LB

JOB No.	1400
DWRG No.	01
SCALE	1/100
DATE	AUG 08
DRAWN	TOC
CLIENT	WHDC

7 - 15 PARK STREET,  
HATFIELD,  
HERTS

EXISTING PLANS  
AND ELEVATIONS

**Wastell & Porter**  
**Architects Limited**  
BANCROFT HOUSE  
34 BANCROFT  
HITCHIN  
HERTFORDSHIRE  
SG5 1LA

Email: [contact@wastellporter.co.uk](mailto:contact@wastellporter.co.uk)  
Tel: 01462 427440