




SIDE ELEVATION (South west facing)




REAR ELEVATION (North west facing)




FRONT ELEVATION (South east facing)

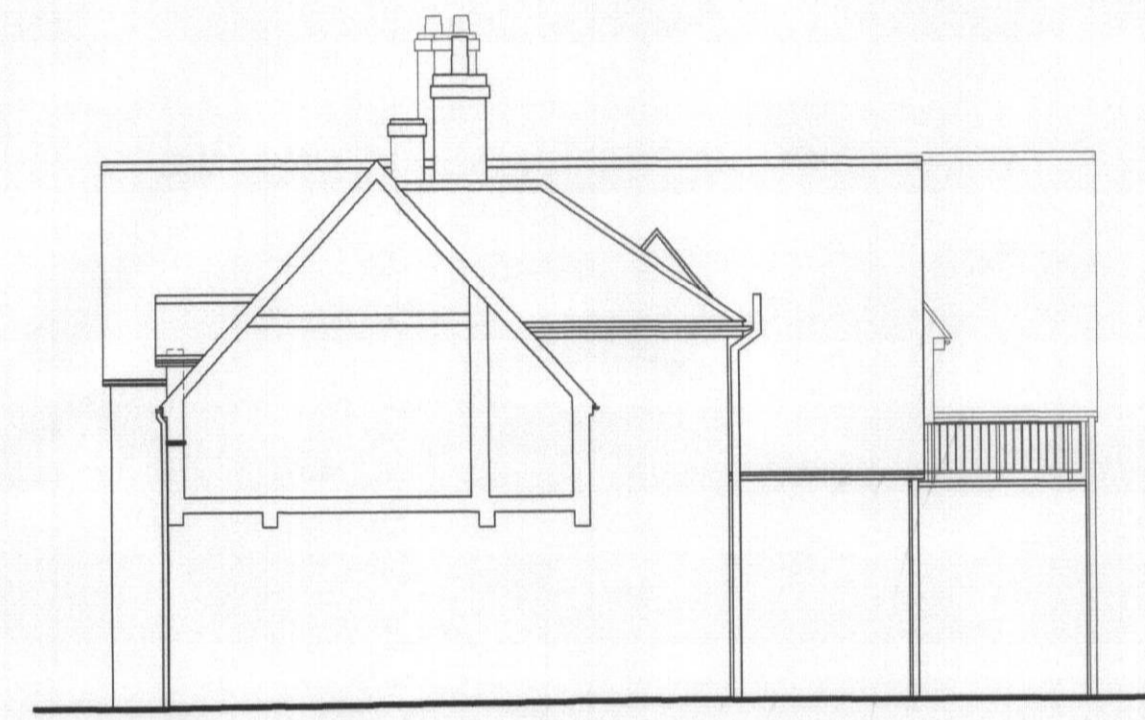


SECTIONAL ELEVATION (North east facing)

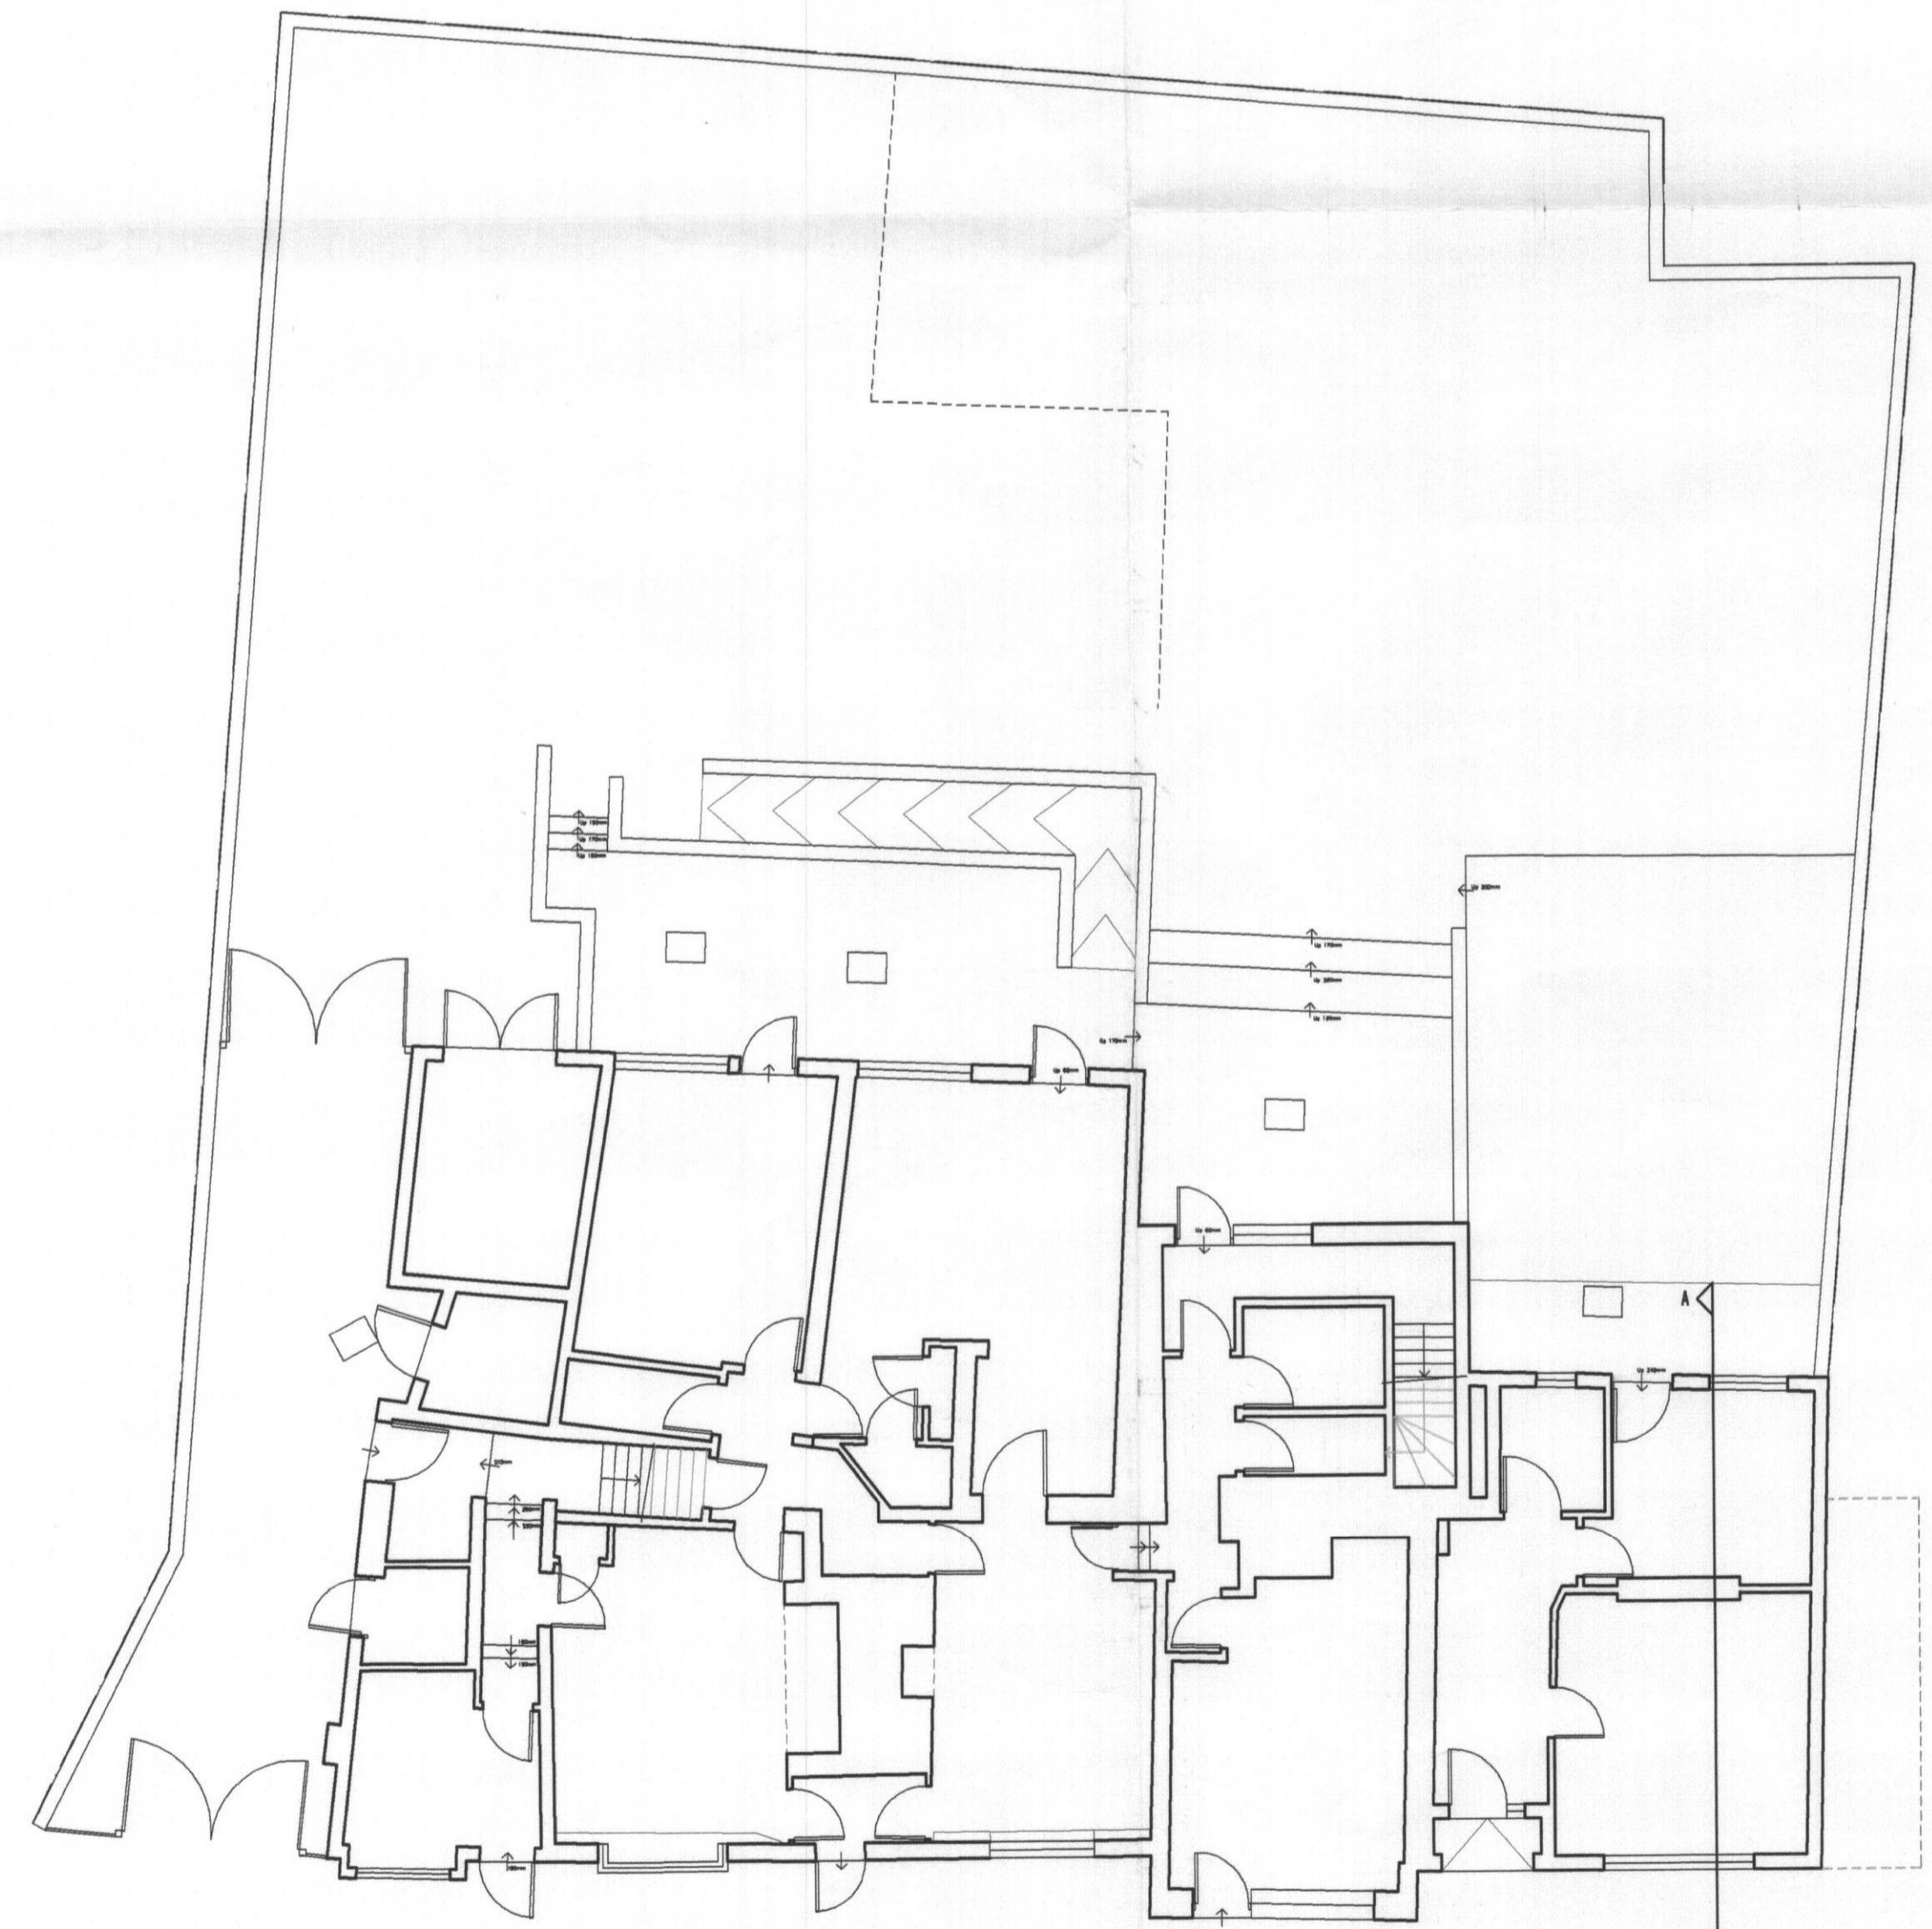

GROUND FLOOR PLAN

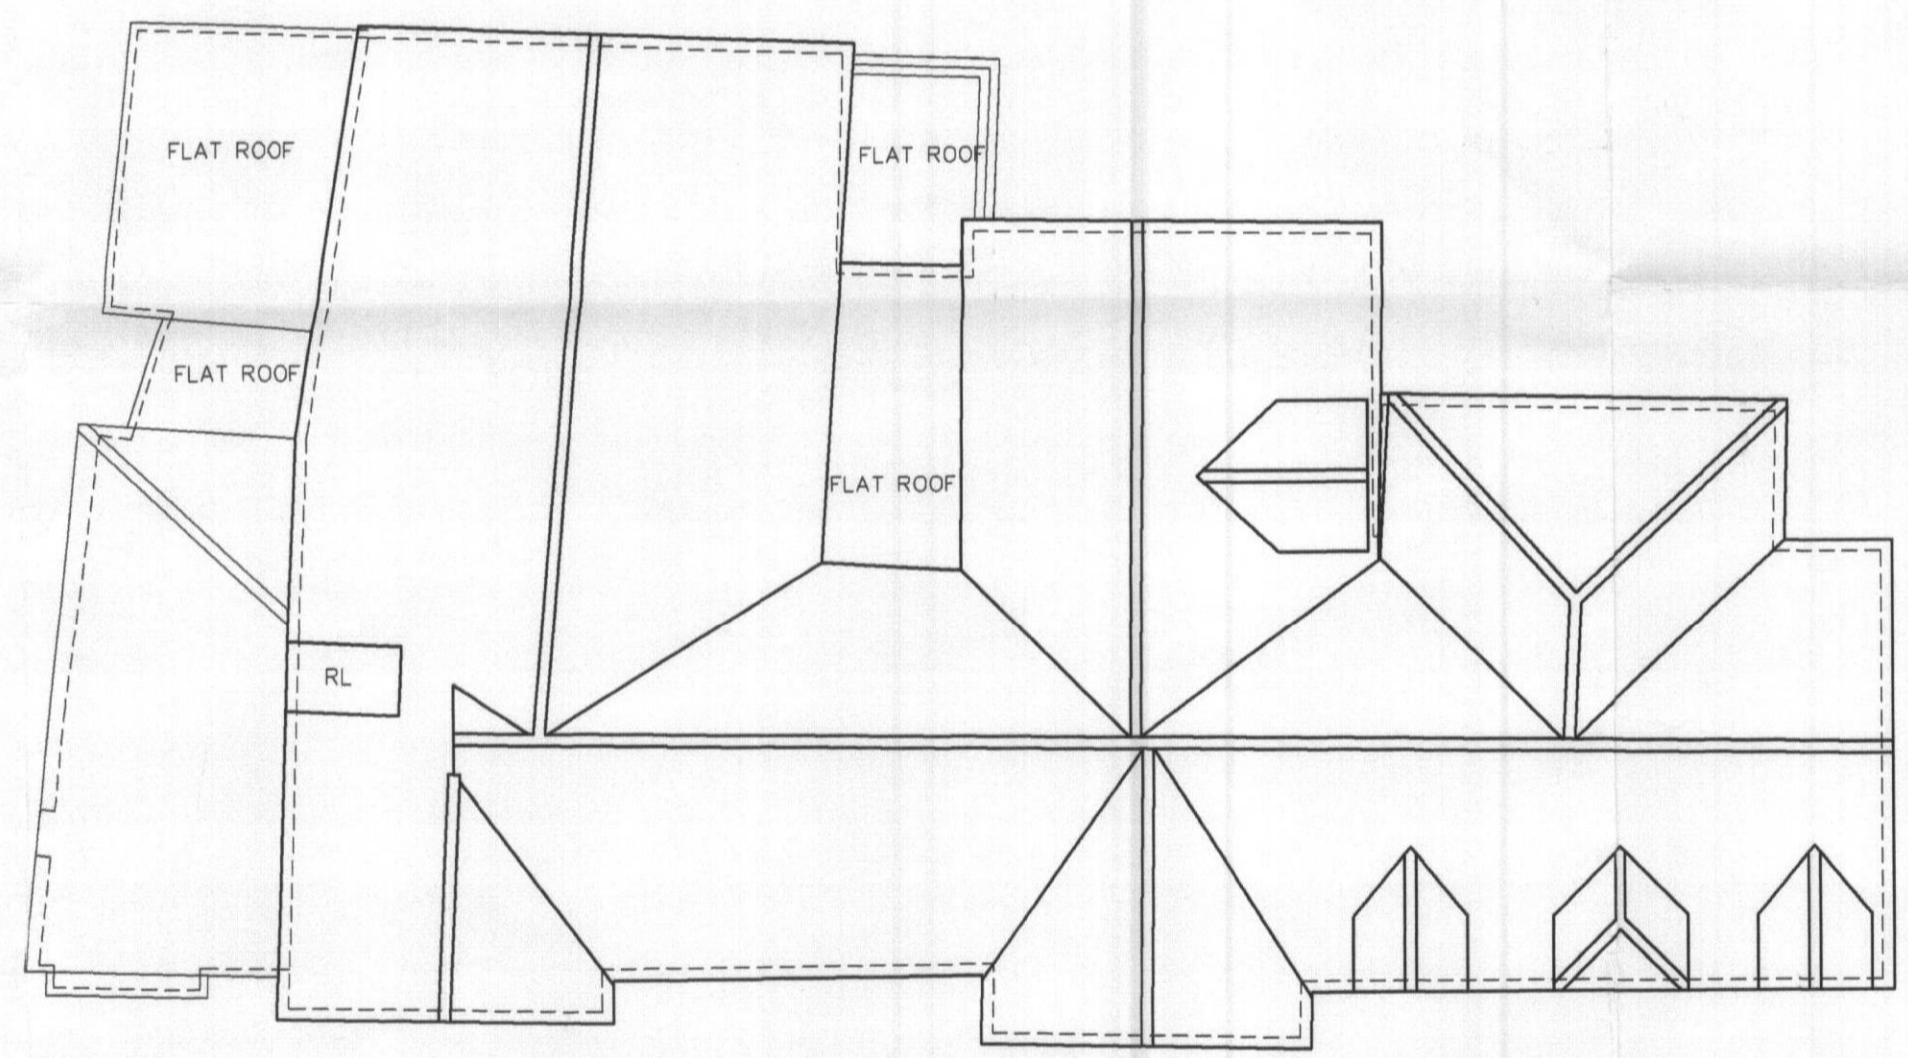

ROOF PLAN

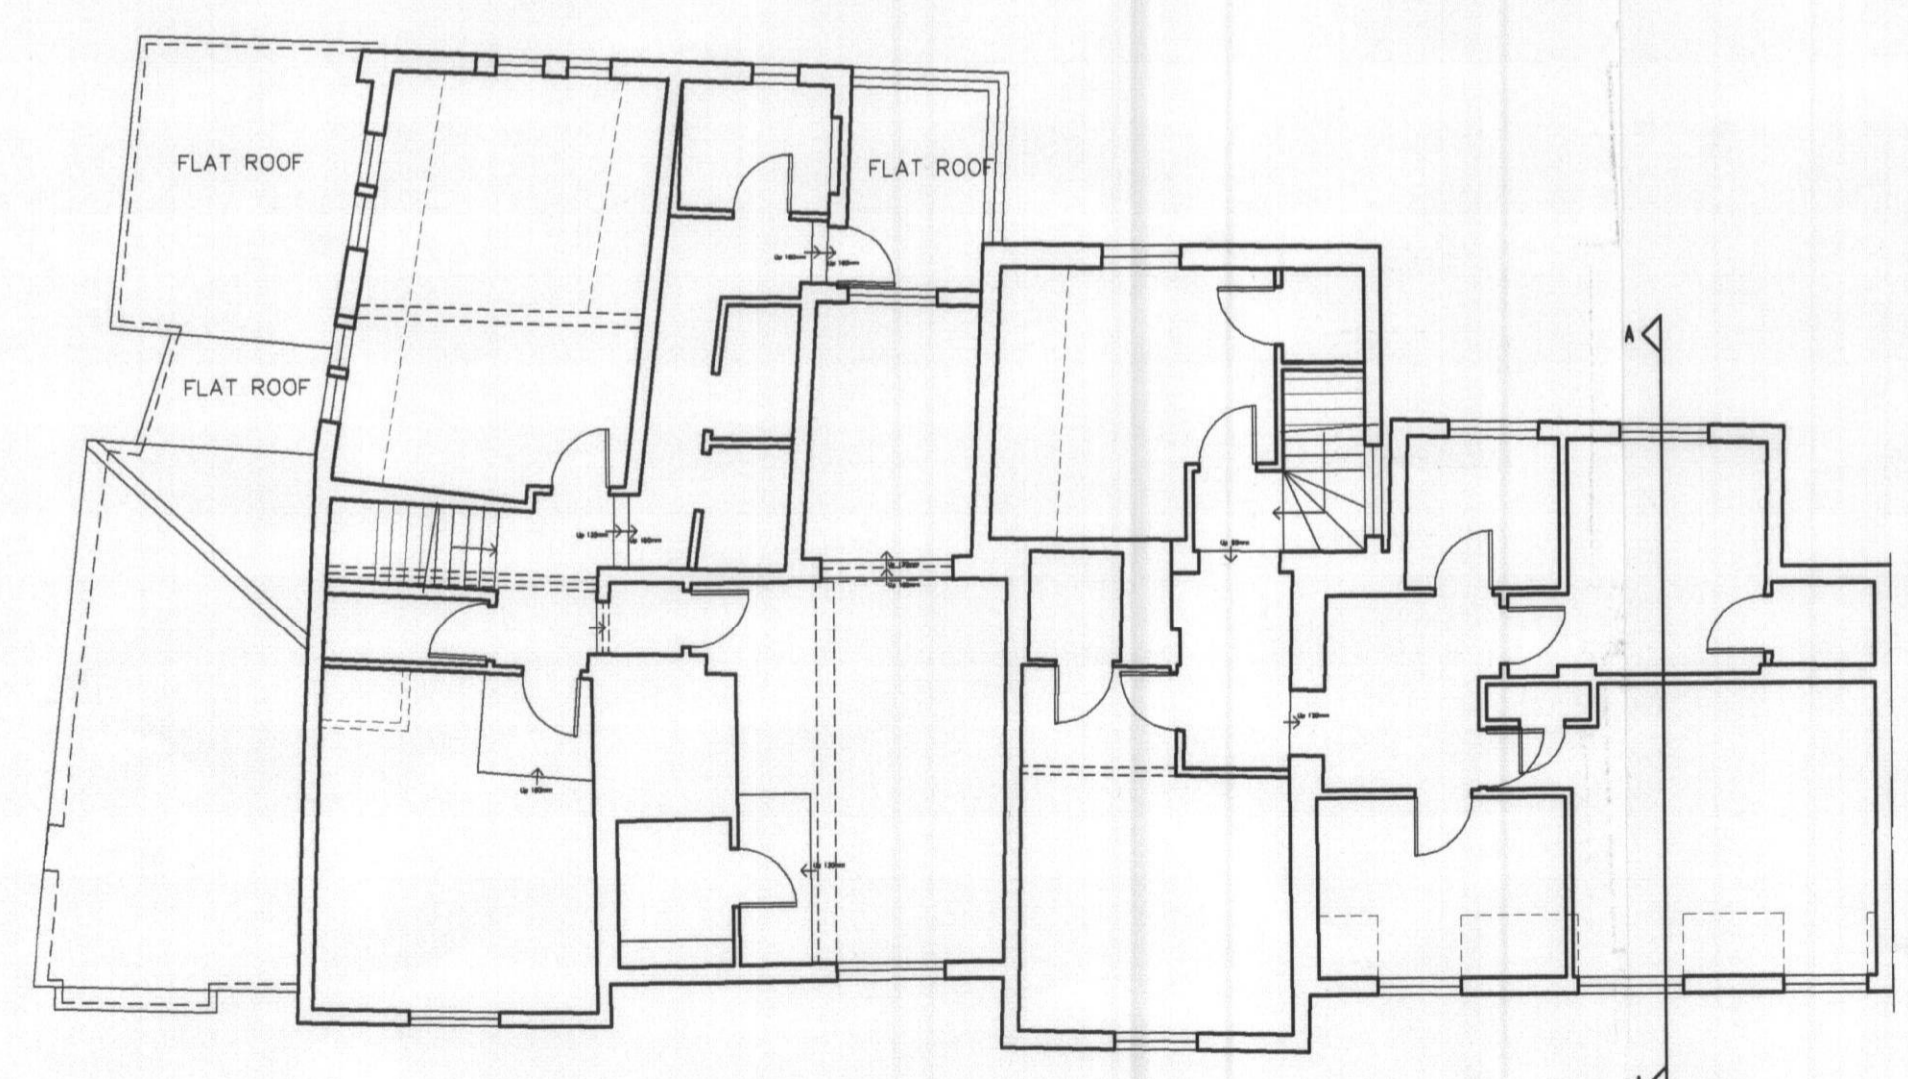

FIRST FLOOR PLAN

WELWORTH PLANNING OFFICE COPY
02 MAR 2009
No: *sc/2009/431/FP*
sc/2009/444/LB

JOB No.	1400
DWRG No.	01
SCALE	1/100
DATE	AUG 08
DRAWN	TOC
CLIENT	WHDC

7 - 15 PARK STREET,
HATFIELD,
HERTS

EXISTING PLANS
AND ELEVATIONS

Wastell & Porter
Architects Limited
BANCROFT HOUSE
34 BANCROFT
HITCHIN
HERTFORDSHIRE
SG5 1LA