




SIDE ELEVATION (South west facing)




REAR ELEVATION (North west facing)




FRONT ELEVATION (South east facing)

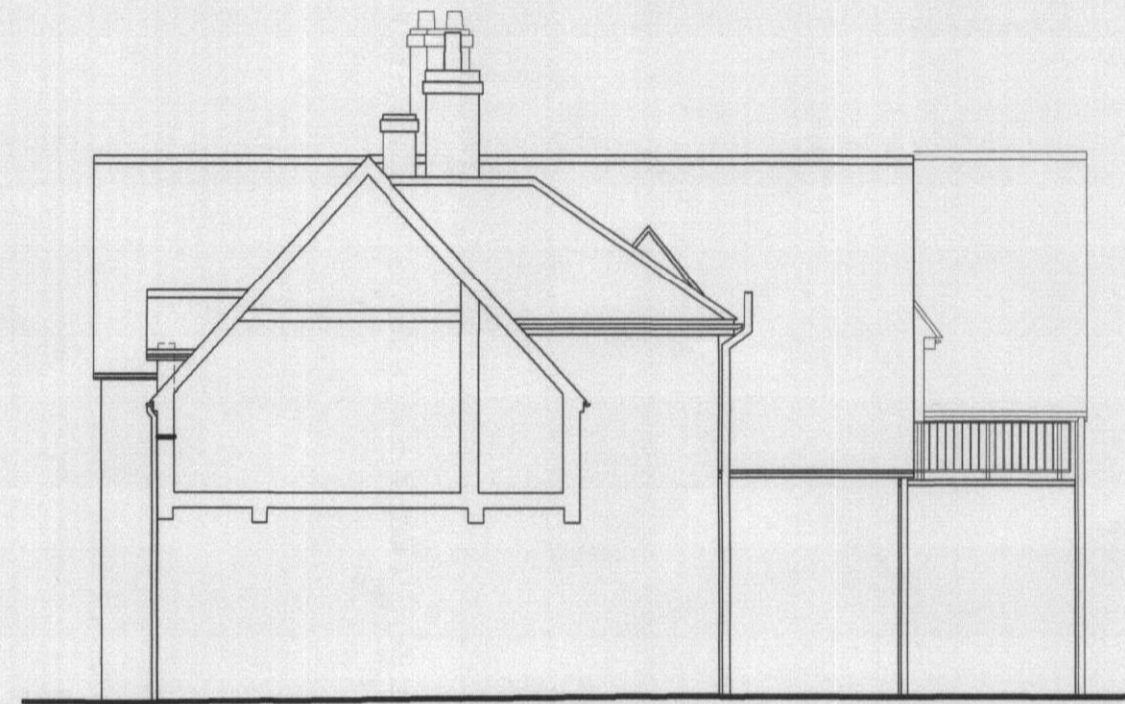


SECTIONAL ELEVATION (North east facing)

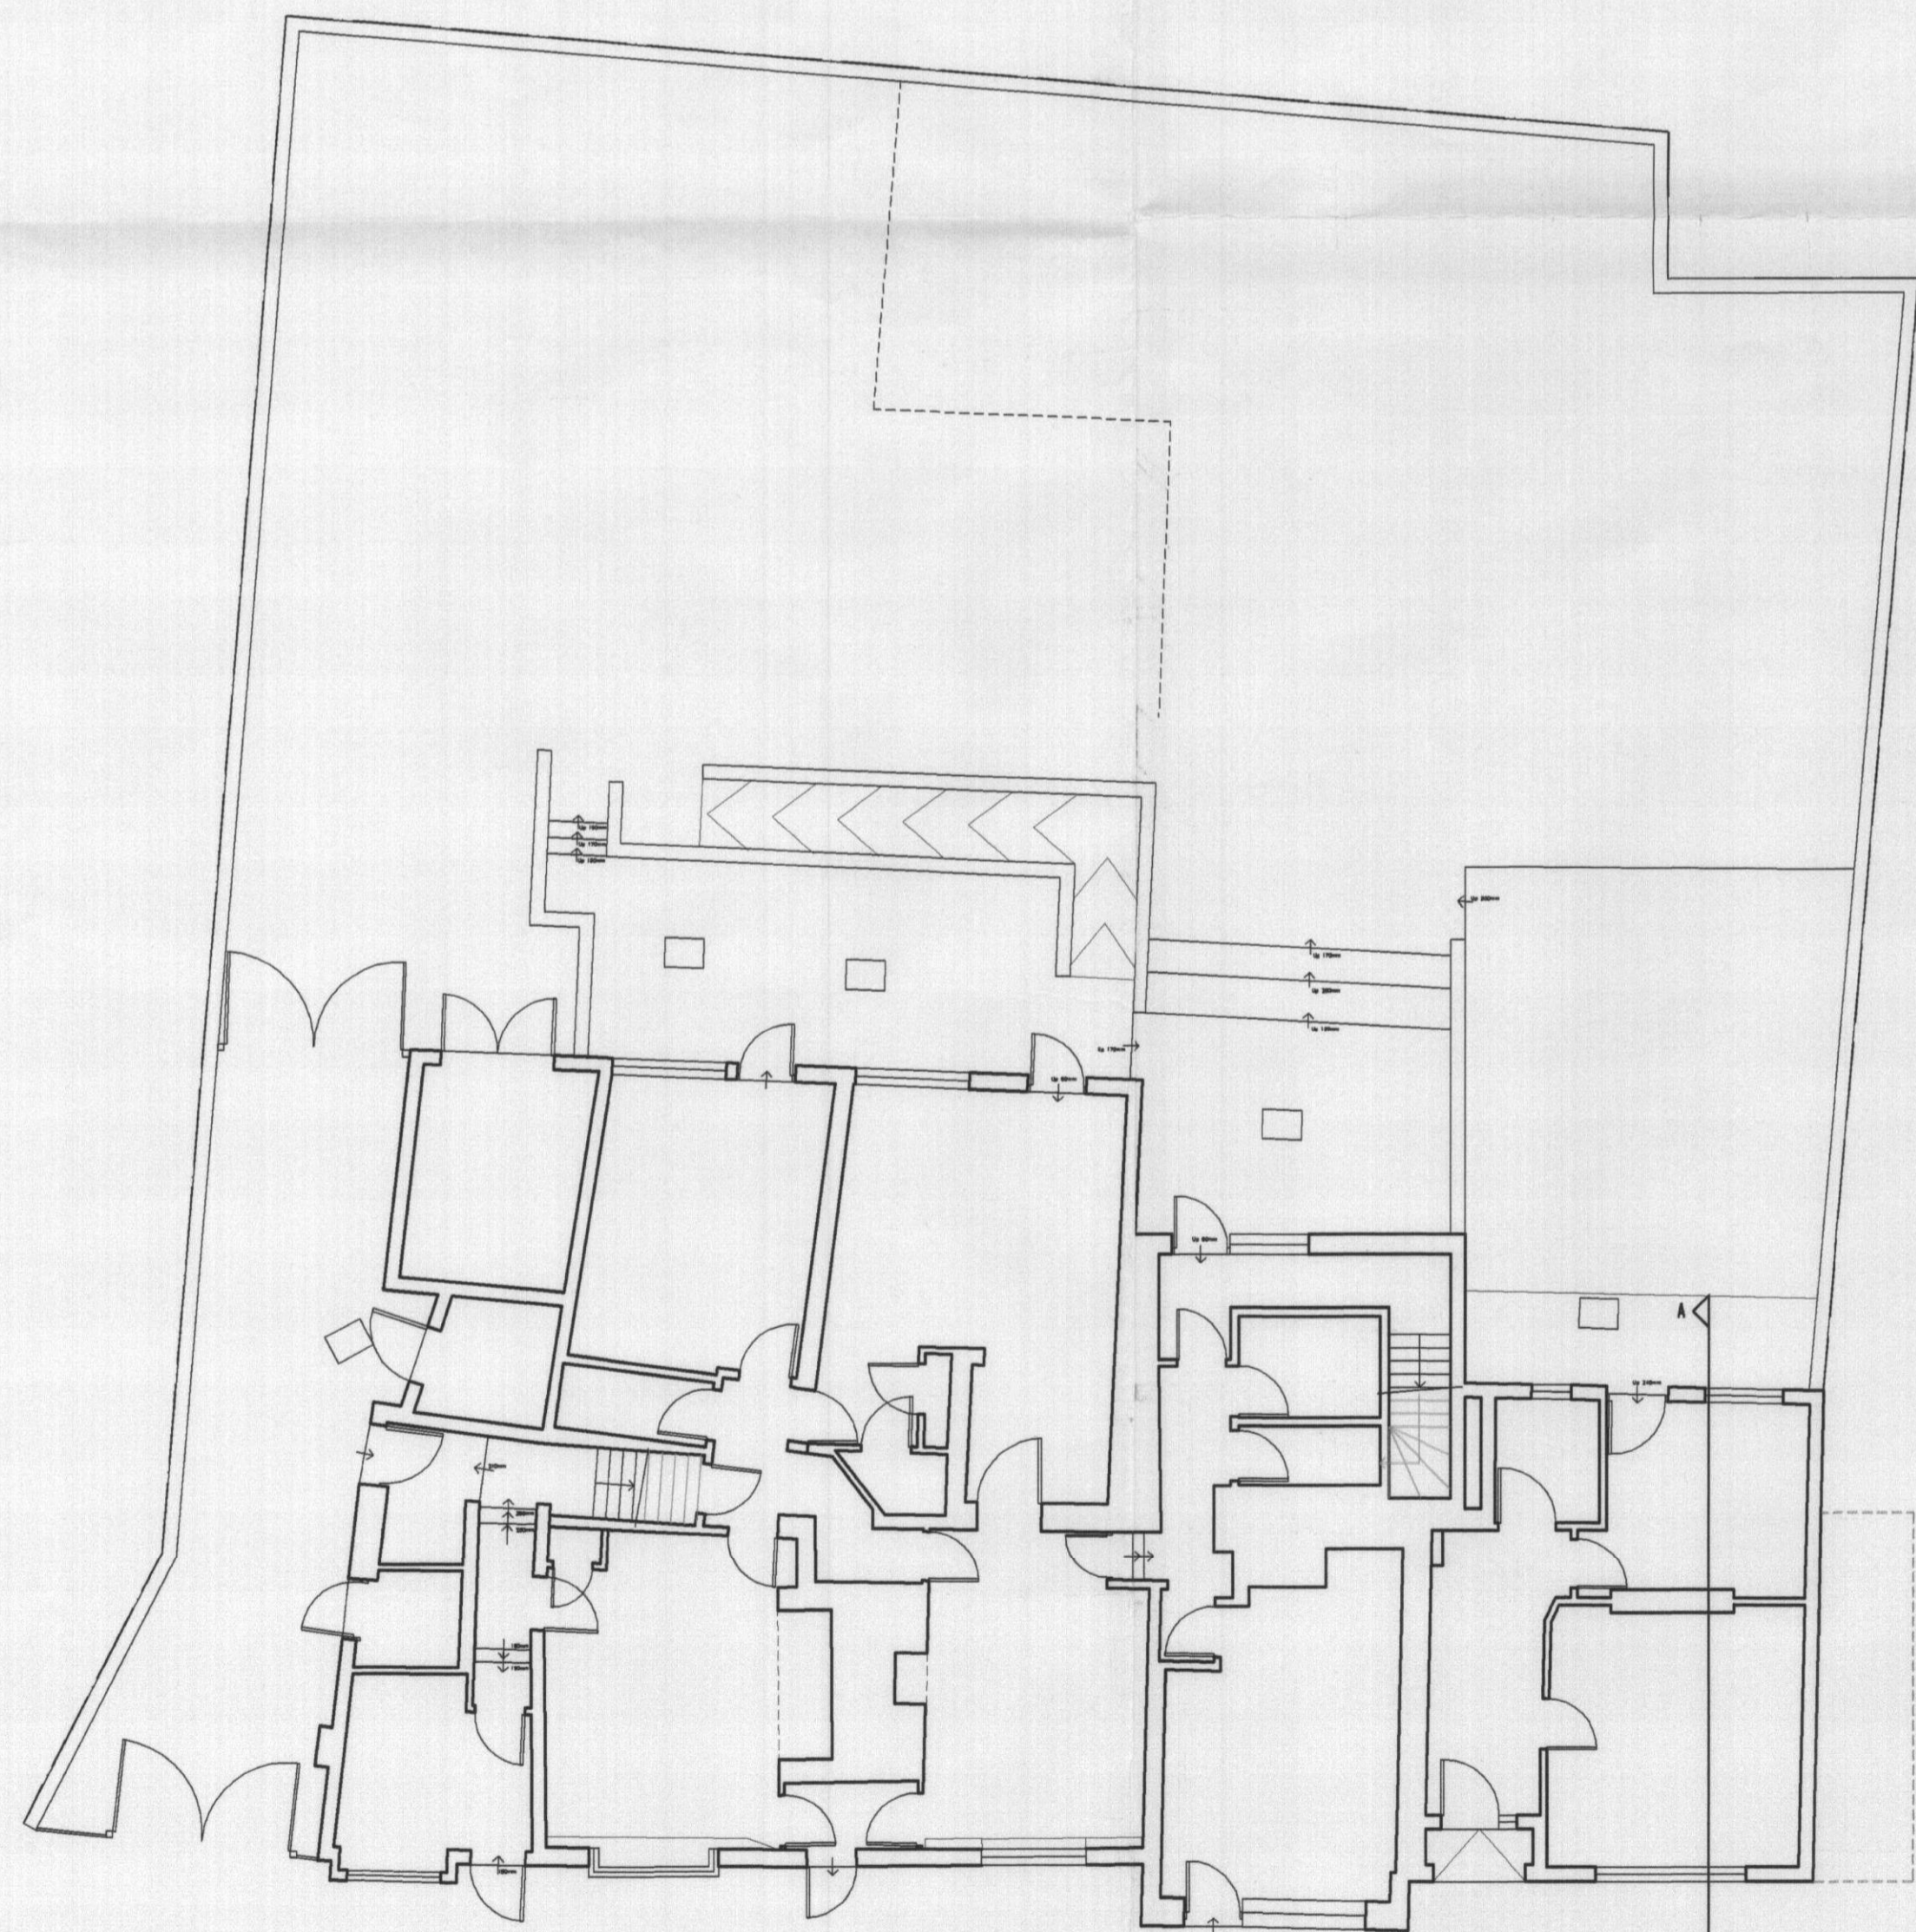

GROUND FLOOR PLAN

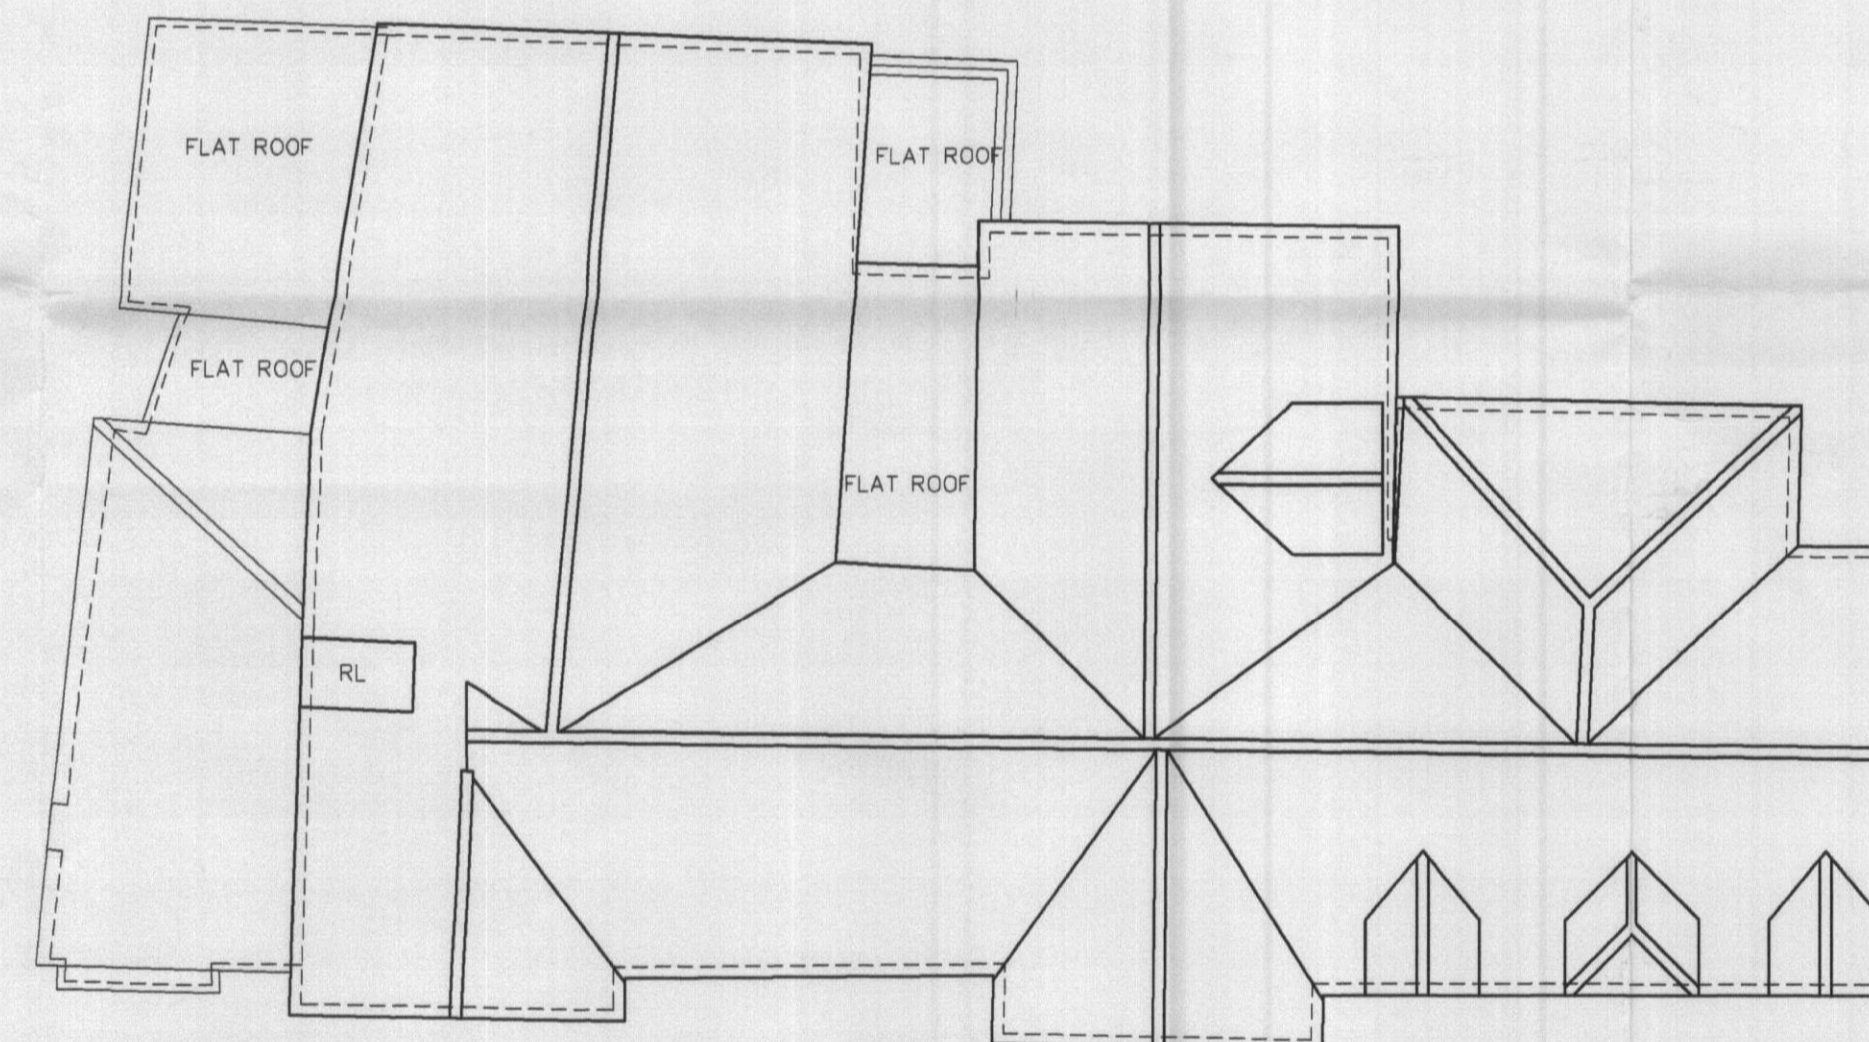

ROOF PLAN

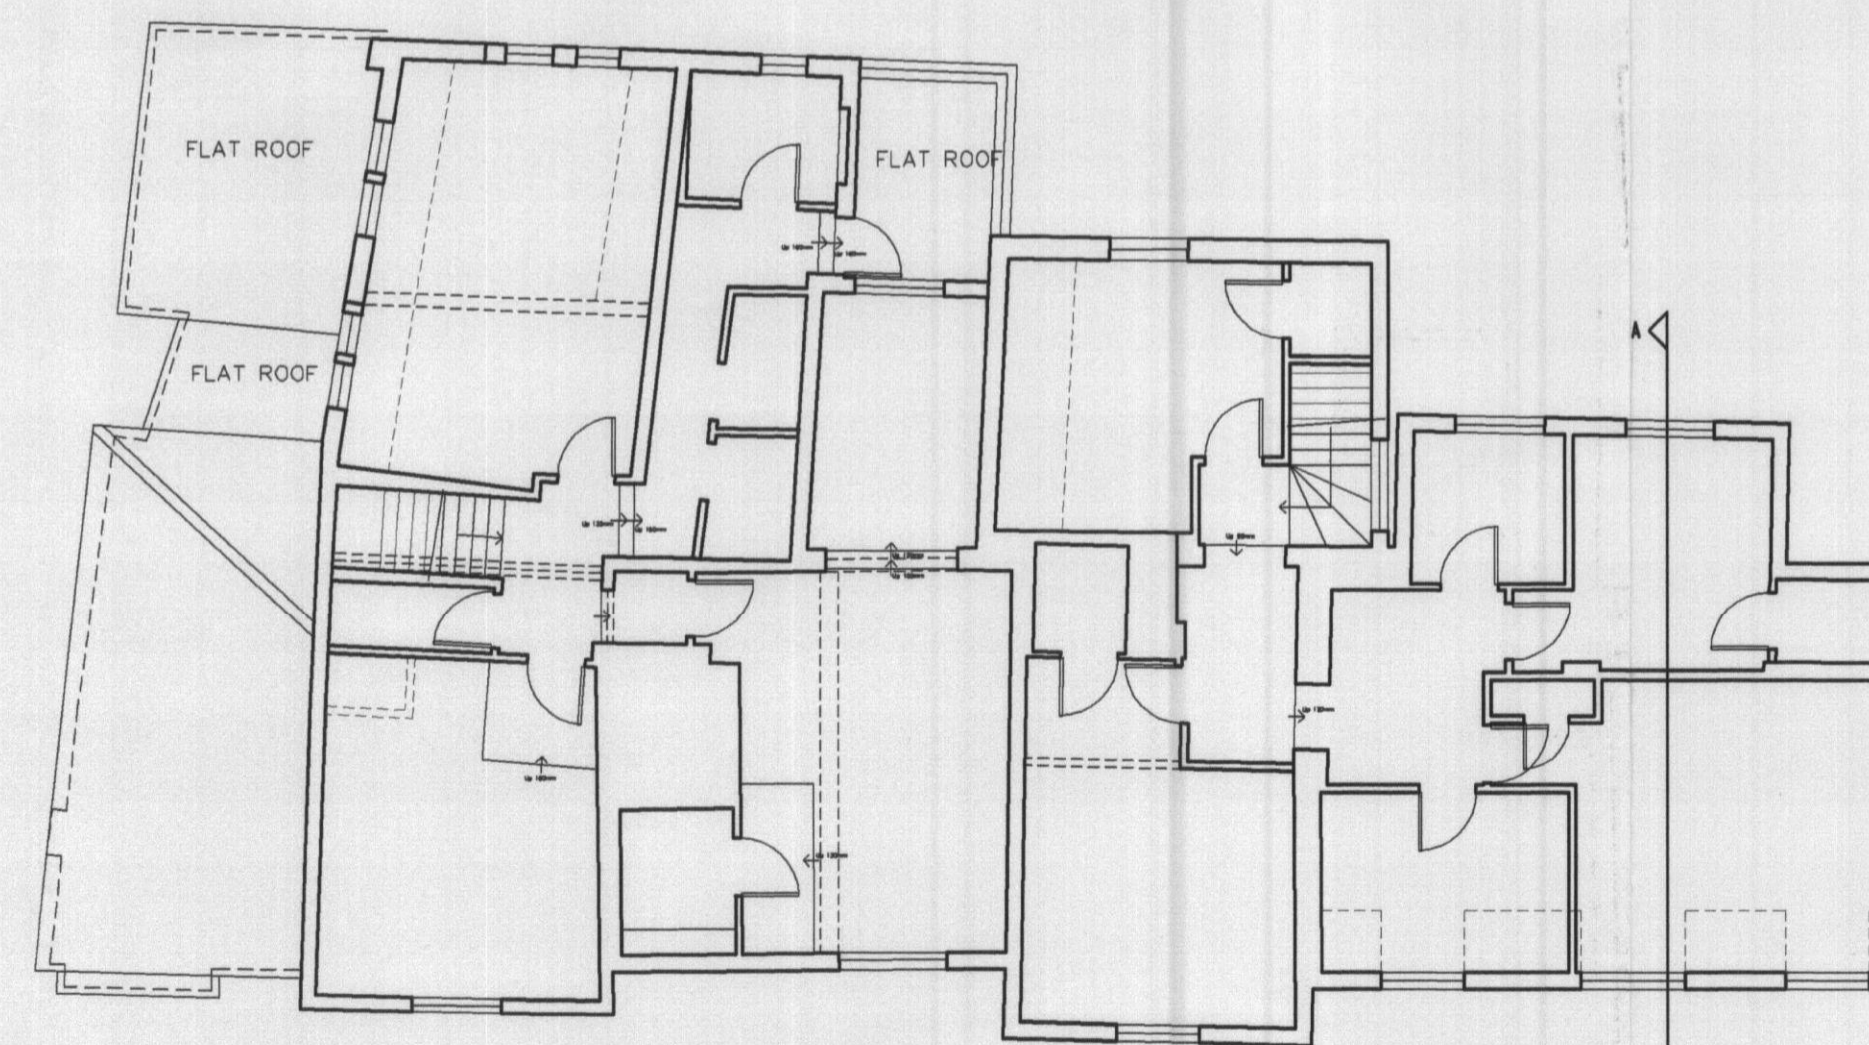

FIRST FLOOR PLAN

WELLS & HATFIELD
PLANNING
OFFICE COPY
02 MAR 2009
SG/2009/421/FP

JOB No.	1400
DWRG No.	01
SCALE	1/100
DATE	AUG 08
DRAWN	TOC
CLIENT	WHDC

7 - 15 PARK STREET,
HATFIELD,
HERTS

EXISTING PLANS
AND ELEVATIONS

**Wastell & Porter
Architects Limited**
BANCROFT HOUSE
34 BANCROFT
HITCHIN
HERTFORDSHIRE
SG5 1LA

Email: contact@wastellporter.co.uk
Tel: 01462 422440