
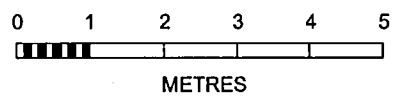
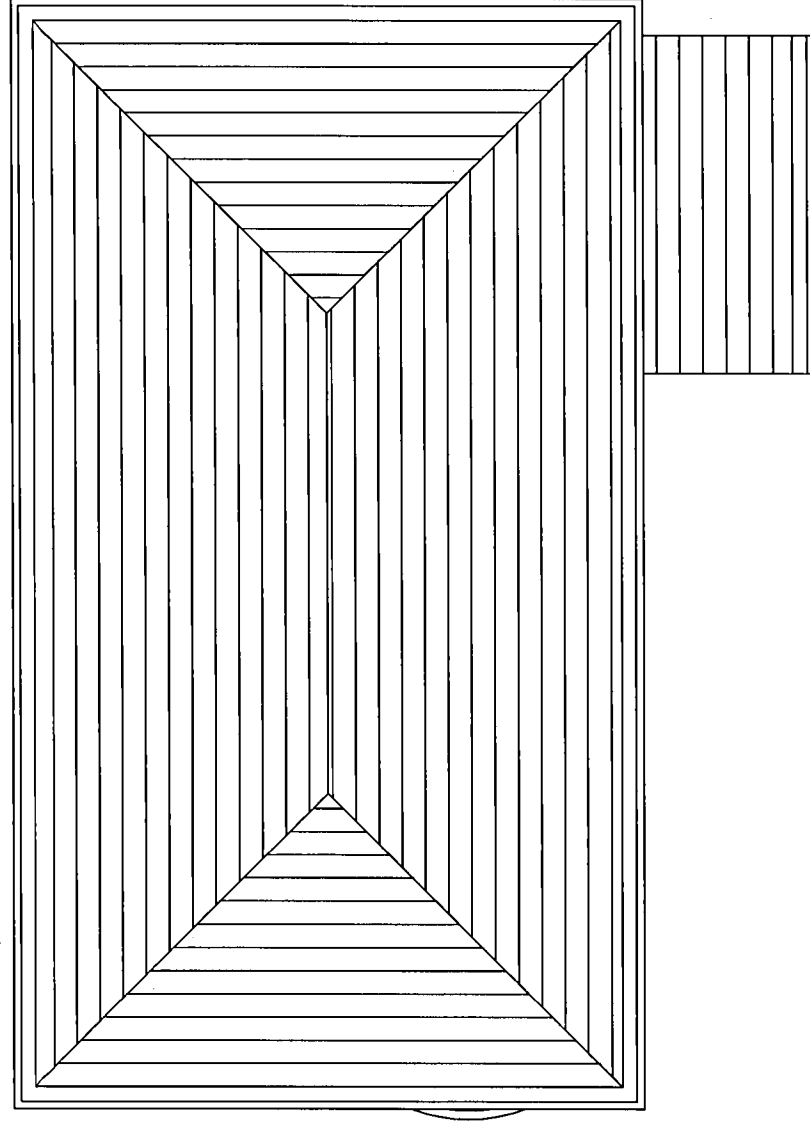


PLANNING
DEPARTMENT
OFFICE COPY
08 MAY 2009
NO S/d 2009/7910/FP

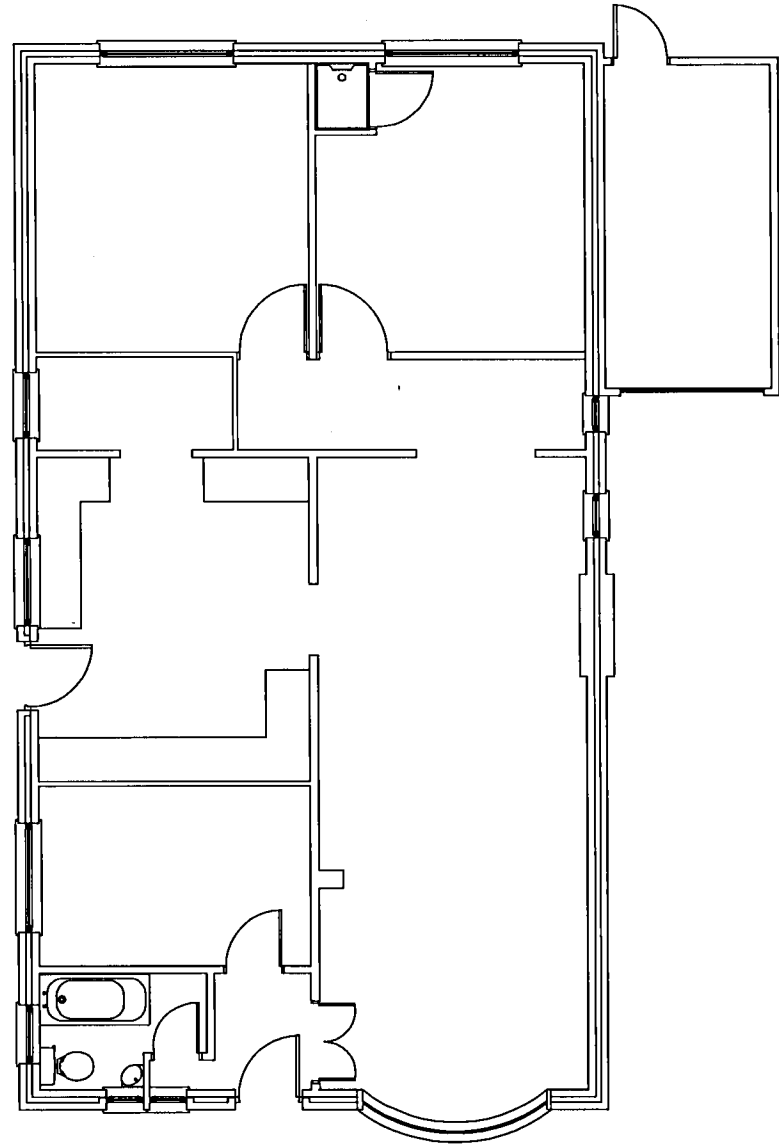

Revisions:

Suffix	Date	Drawn/	Description
A	May 09	BPS	Amended notation for planning
B	May09	BPS	Added Scale bar for planning

GENERAL
Report any dimensional discrepancies.

©This drawing is the property of Philip Bailey Architects and must not be copied or reproduced in full or in part without express written permission

- Approval
- Preliminary
- Information
- Tender
- Construction
- As Built

Project 36 Theobalds Road Cufley
Drawing Existing Plans
Format A3

Client MR & MRS T Leake
Scale 1:100
Date July 07

Project Ref. 409
Drawing No. 2
Revision B

philip bailey
architects
11 Beaumont Gate
Shenley Hill
Radlett
Herts WD7 7AR
Tel: 01923 289960
Fax: 01923 289961