



metropolis pd

30 Underwood Street
London N1 7JQ

info@metropolispd.com
www.metropolispd.com

Revision 01 Mar 08


WELWYN HATFIELD
PLANNING
OFFICE COPY
07 NOV 2008
No: *SE/2008/2224/MA*


Colesdale Farm
Potters Bar,
Northaw Road

Existing Plan

Ref:
2133

Plan
1:500 @ A3

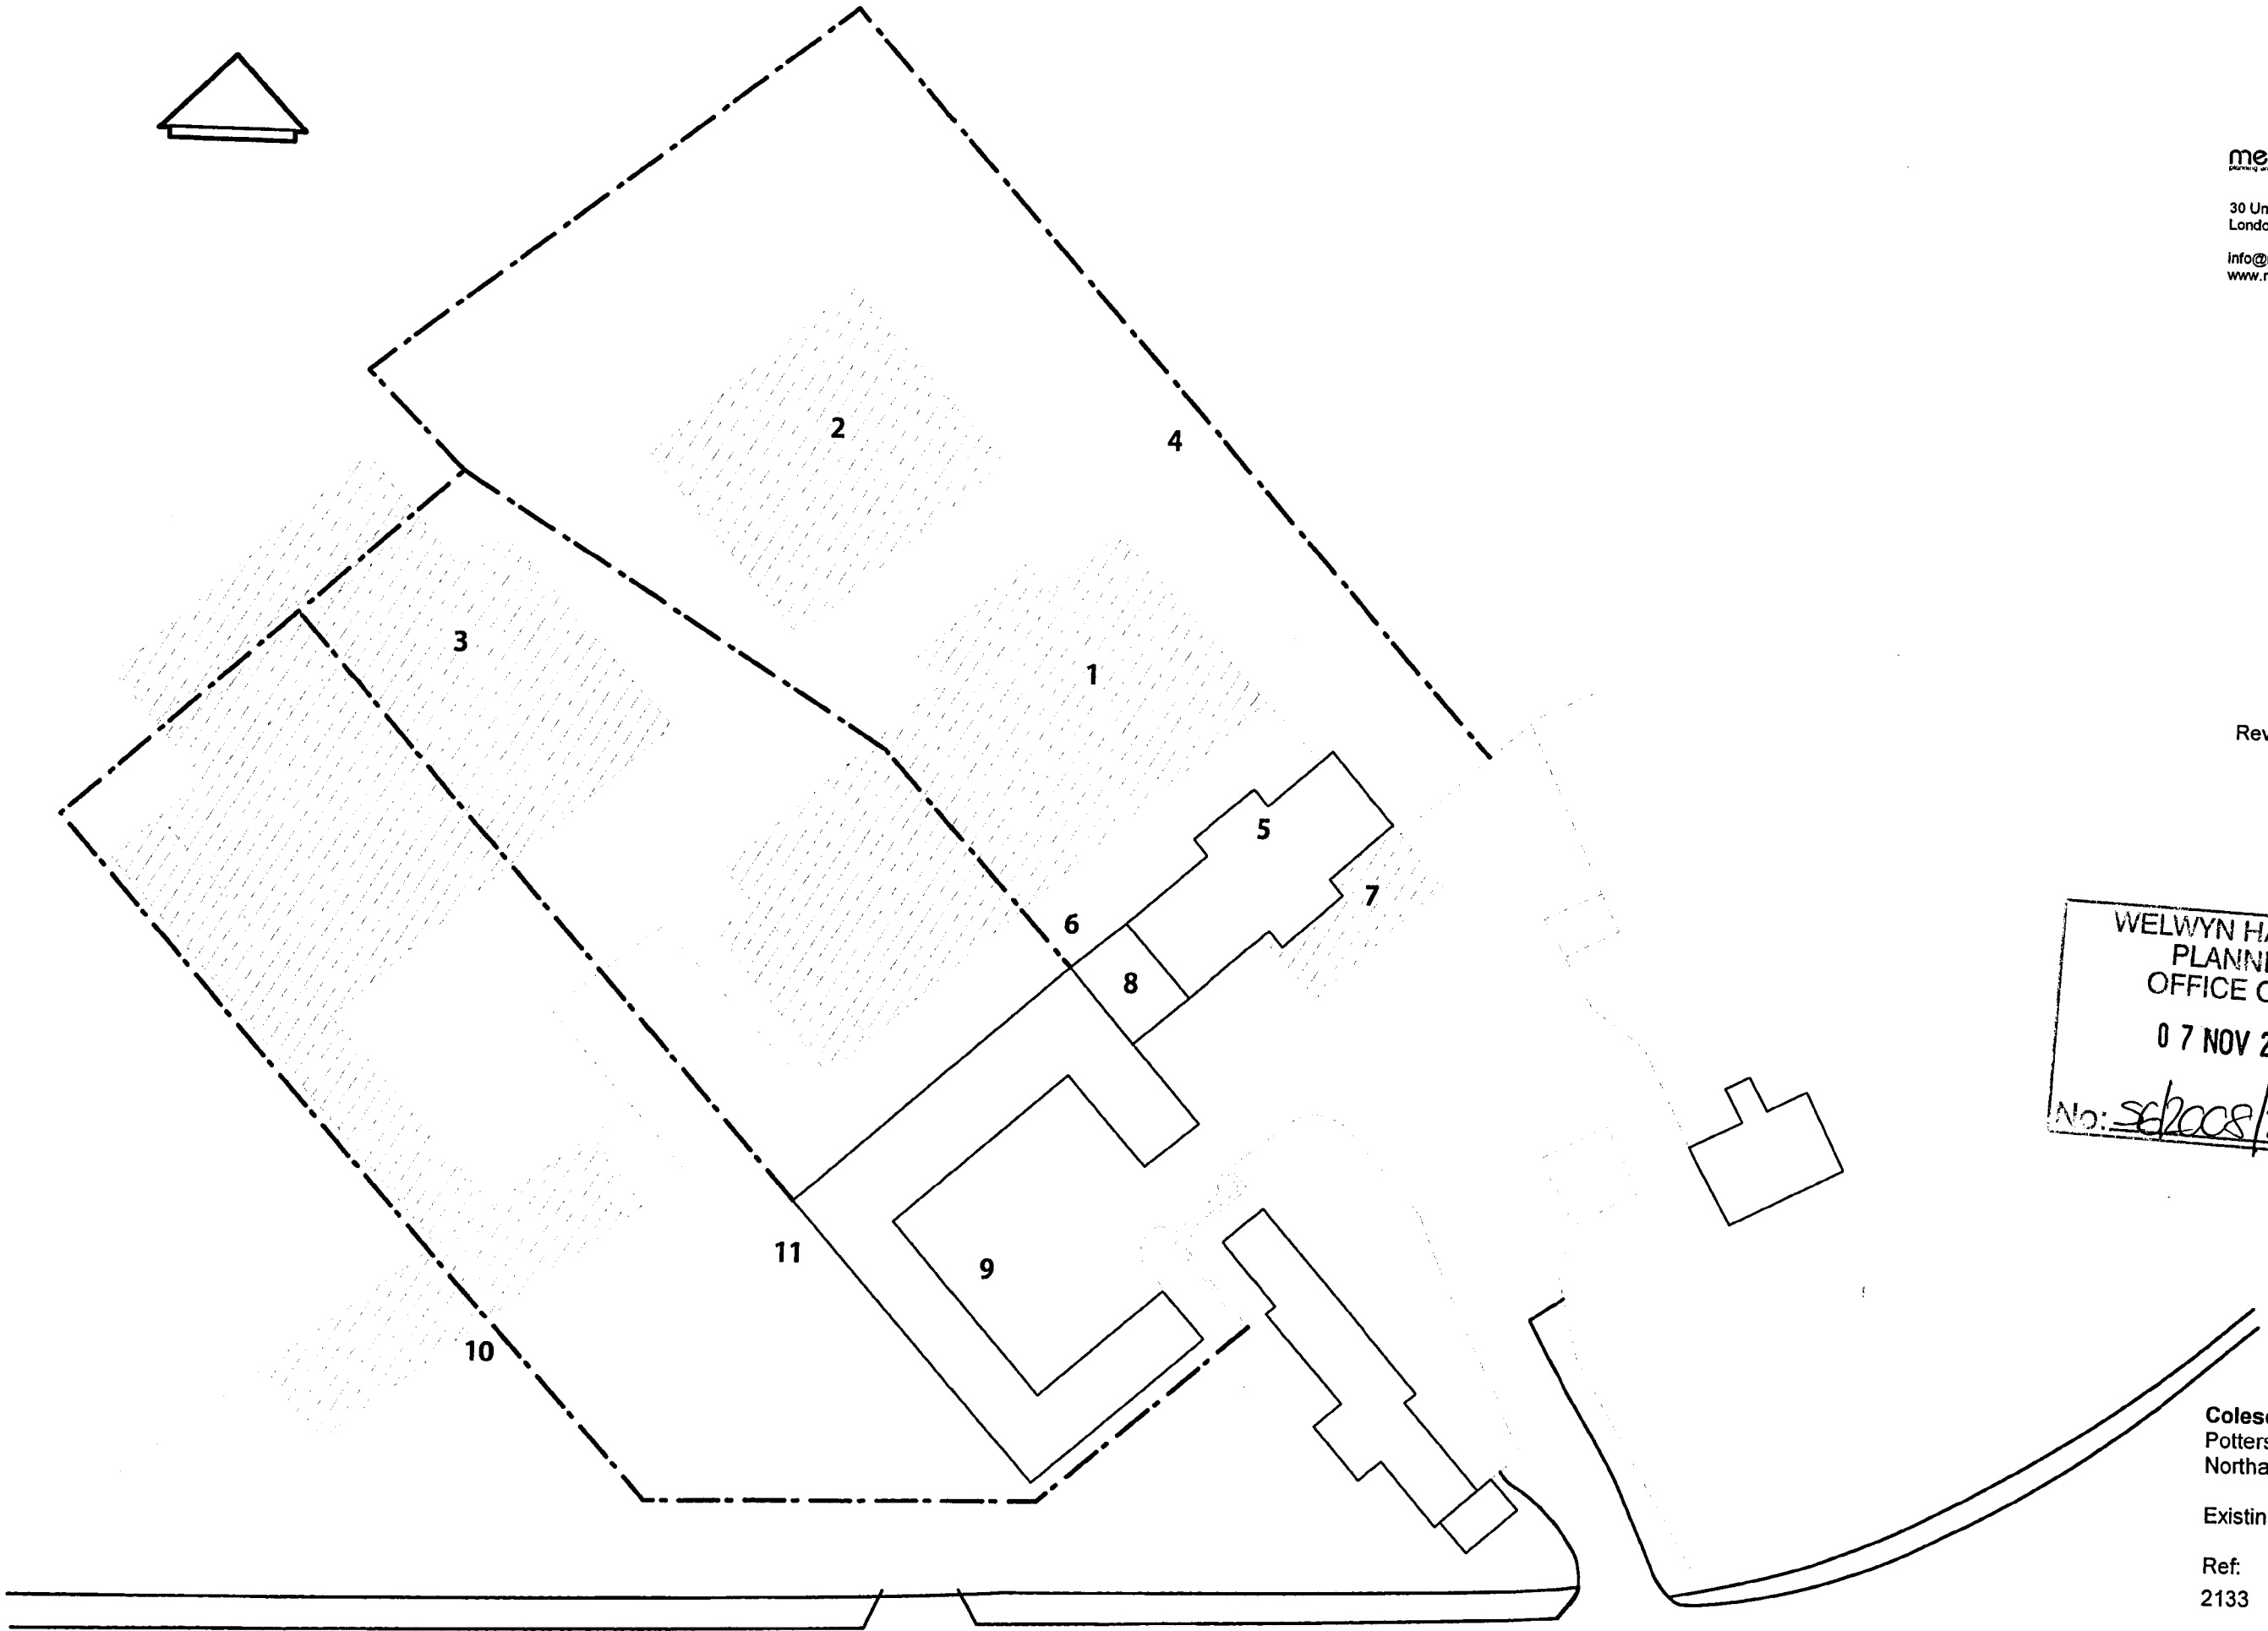

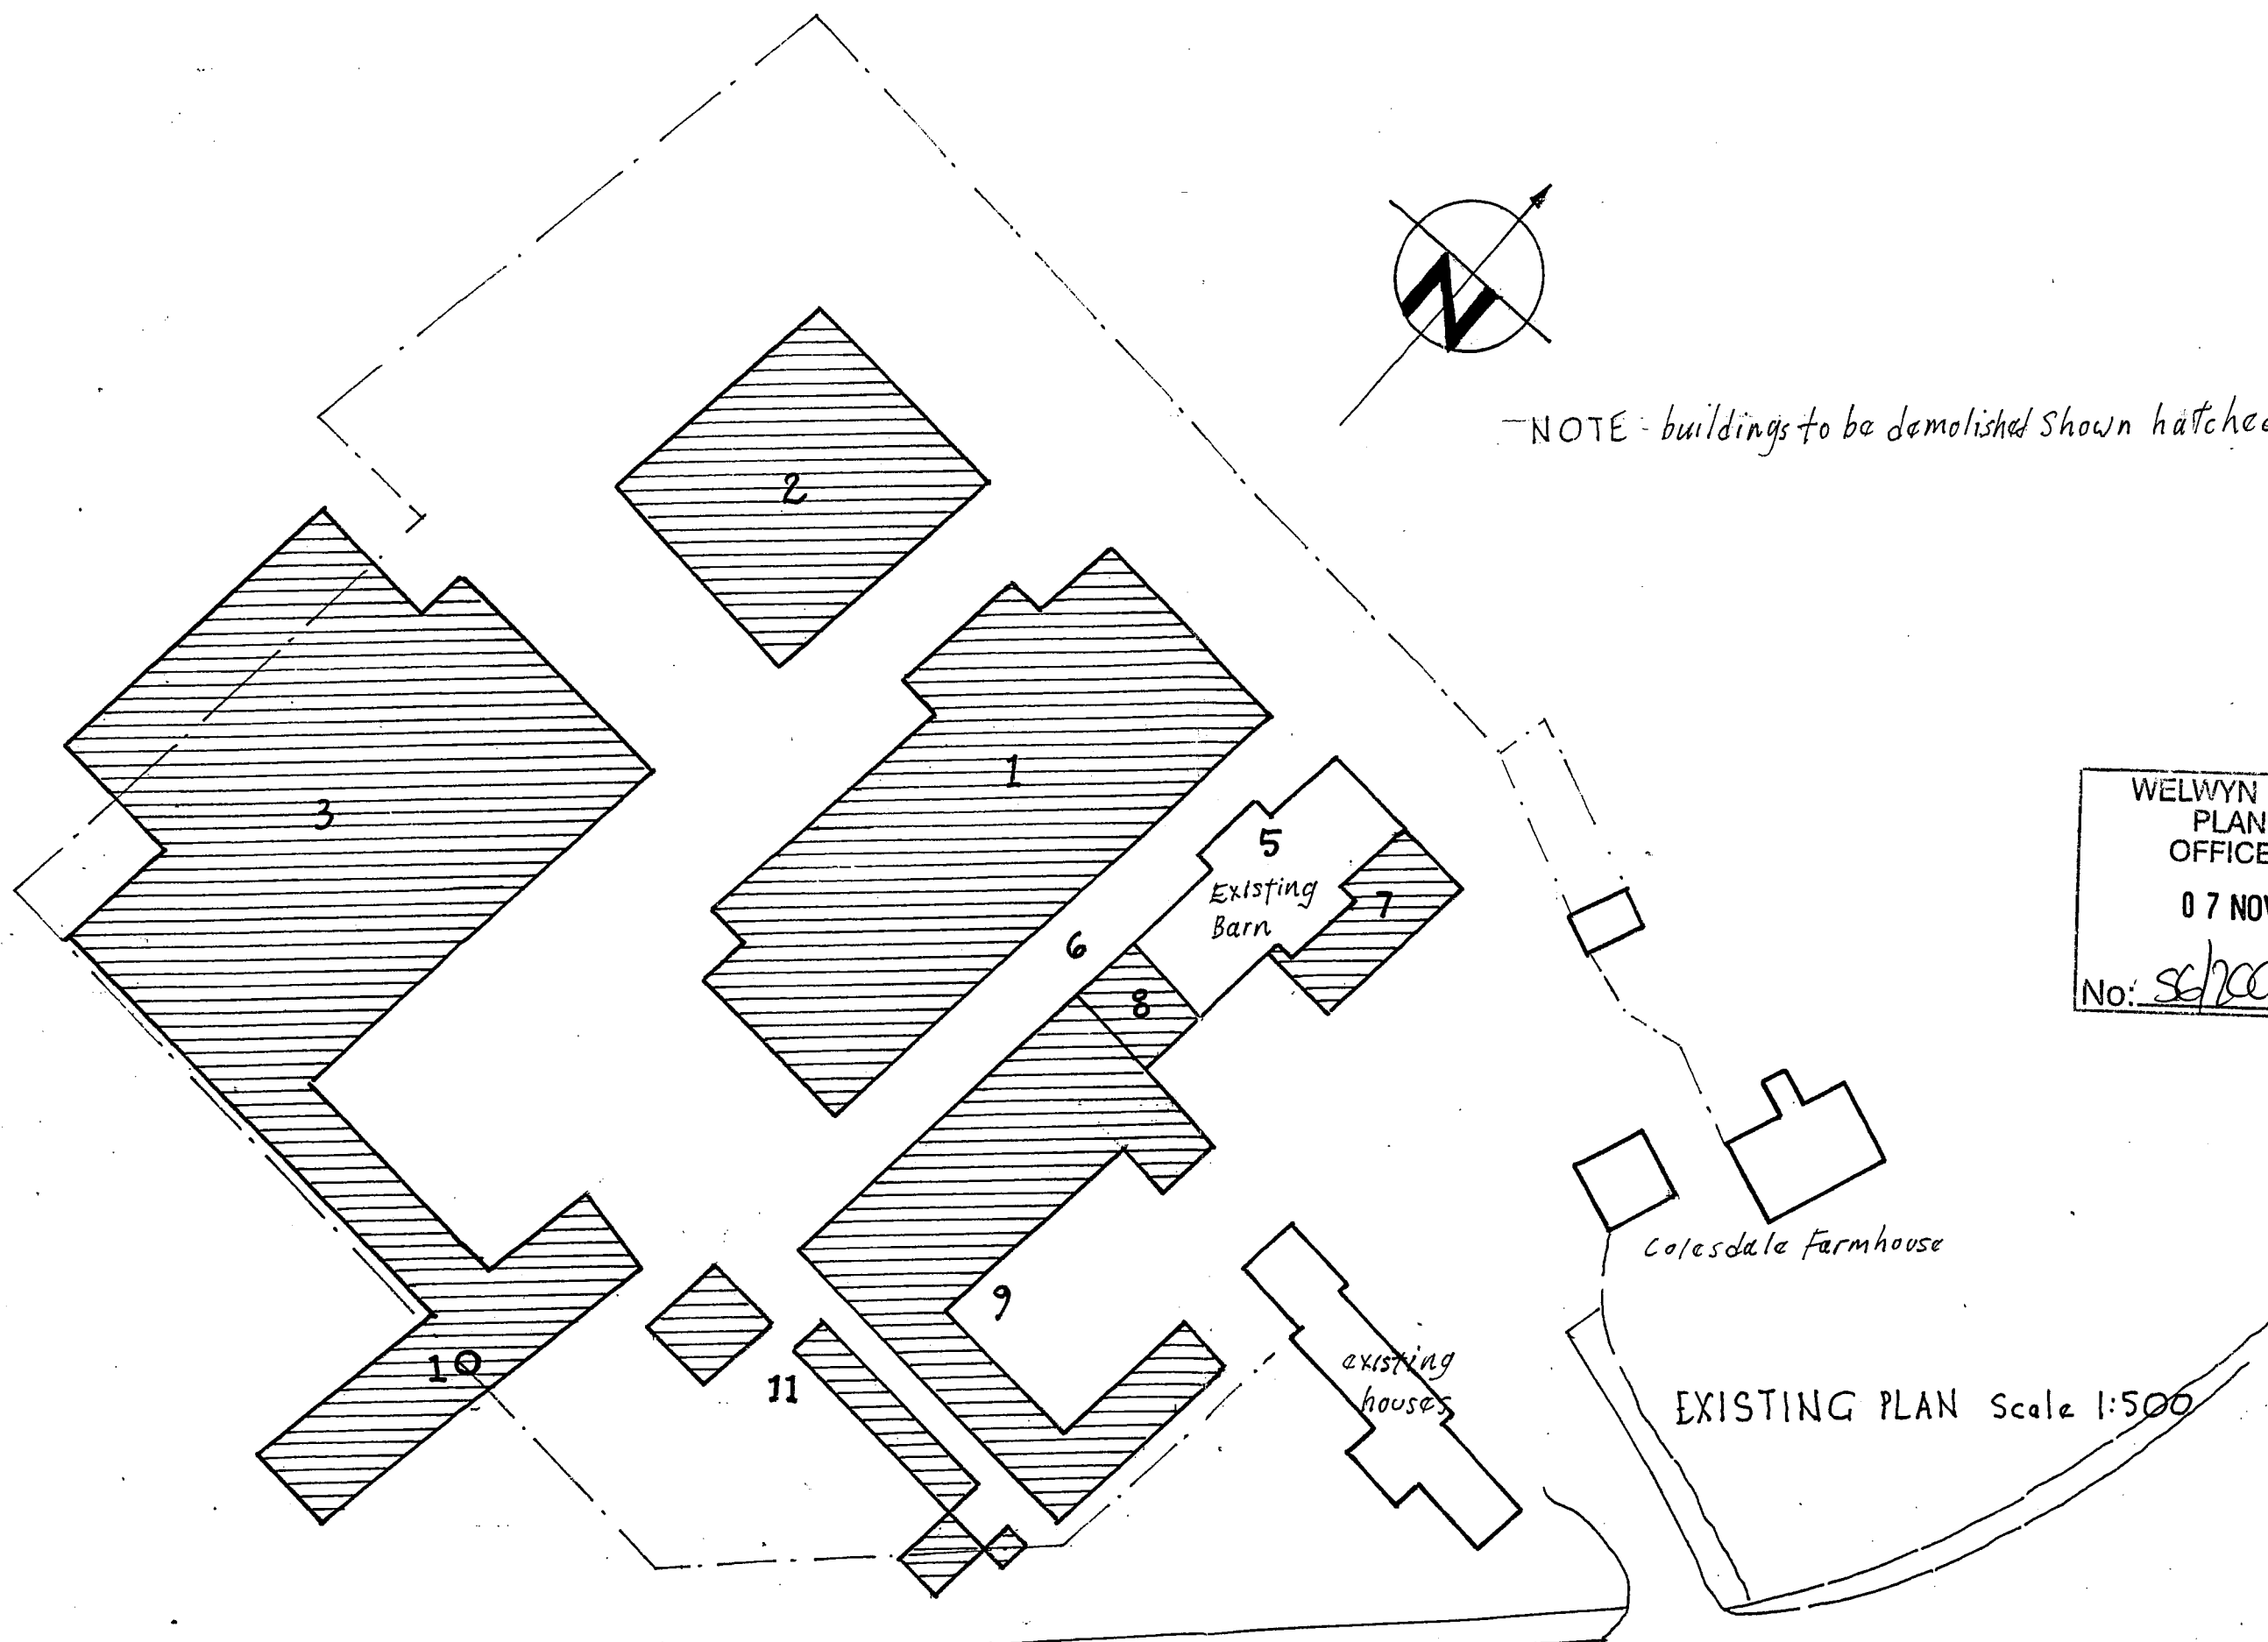

NOTE - buildings to be demolished shown hatched

WELWYN HATFIELD
 PLANNING
 OFFICE COPY
 07 NOV 2008
 No: *SG/2008/2224/AM*

Colesdale Farmhouse

existing houses

EXISTING PLAN Scale 1:500

COLESDALE FARM
 NORTHAW RD WEST
 POTTERS BAR EN6 4QZ

PROPOSED RESIDENTIAL
 DEVELOPMENT
 for Michael Marvian

BARN CONVERSION AND
 EXTENSION AND
 CLOSE DEVELOPMENT

Metropolis Pd
 30 Underwood St. London N17 7JQ
 Tel 020 73 24 2662

Drawing No 14
 DEMOLITION
 KEY PLAN