
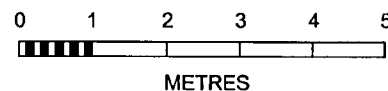


PLANNING  
DEPARTMENT  
OFFICE COPY  
08 MAY 2009  
NO: S6/2009/710/FP

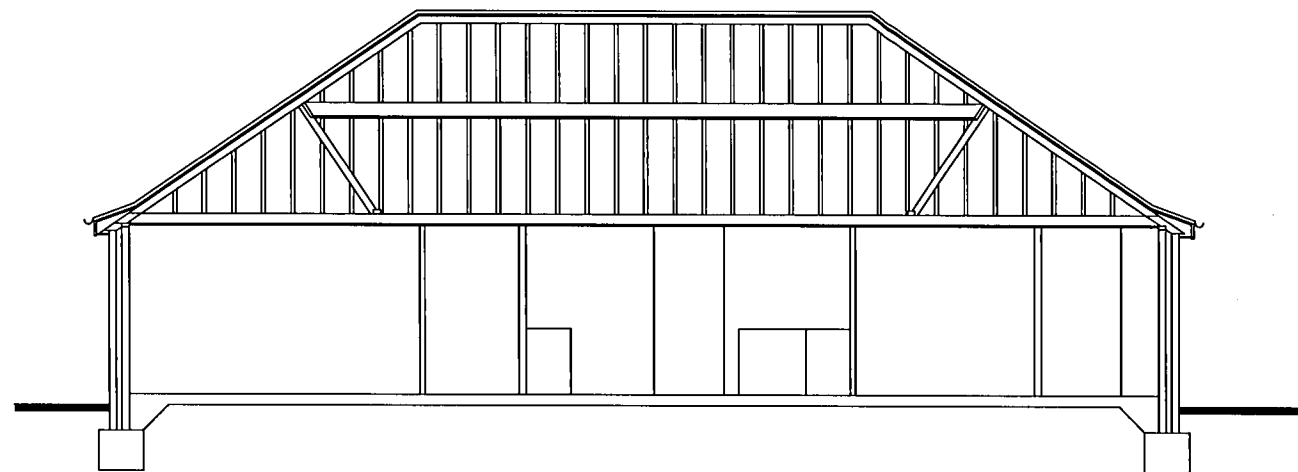

EXISTING SECTIONS

Revisions:			
Suffix	Date	Drawn/	Description
A	May09	BPS	Amended notation for planning
B	May09	BPS	Added scale bar for planning

**GENERAL**  
Report any dimensional discrepancies.

©This drawing is the property of Philip Bailey Architects and must not be copied or reproduced in full or in part without express written permission

- Approval
  - Preliminary
  - Information
  - Tender
  - Construction
  - As Built
- Project 36 Theobalds Road Cufley  
Drawing Existing Section

Format A3

Client MR & MRS T Leake Project 409  
Scale 1:100 Drawing No. 4  
Date July 07 Revision B

philip bailey  
architects

11 Beaumont Gate  
Shenley Hill  
Radlett  
Herts WD7 7AR  
Tel: 01923 289960  
Fax: 01923 289961