


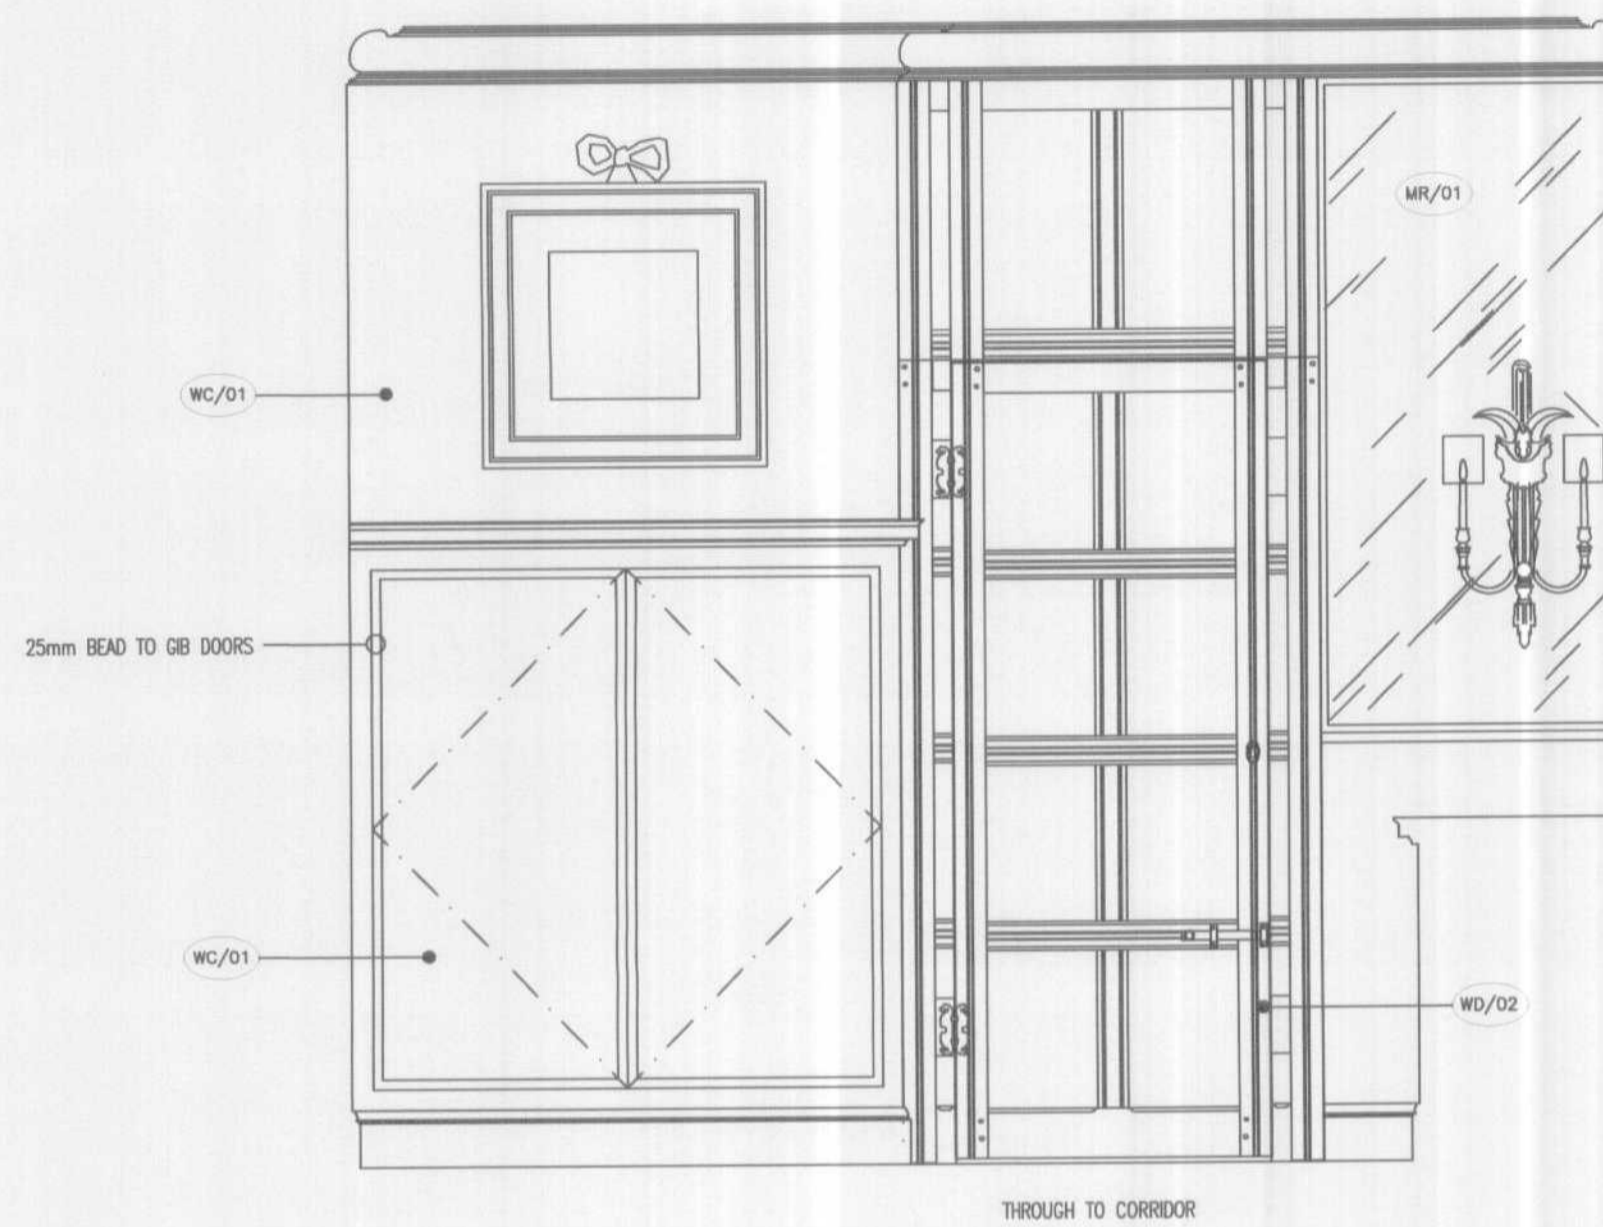

POWDER ROOM ELEVATION 1  
room 1.05



POWDER ROOM ELEVATION 2  
room 1.05



POWDER ROOM ELEVATION 3  
room 1.05



POWDER ROOM ELEVATION 4  
room 1.05

WELWYN HATFIELD  
PLANNING  
OFFICE COPY  
21 JAN 2008  
No: *So/2008/118/LB*

Rev. Date Comments

Proposed

**Great Nast Hyde House**  
**Hunt Hamilton Zuch**  
**Elevations Washroom room 1.05**

**RUSSELL TAYLOR ARCHITECTS**  
www.russell-taylor-architects.co.uk  
100 HIGH STREET  
LONDON  
E1 1AA  
TEL: 020 7351 1944  
FAX: 020 7351 1945

Scale	Date	Drawn	No.	Rev.
1:20 @ A1 Size	17/01/08		E9096/5	A