


THROUGH TO STAIRS
 GENTS W.C. ELEVATION 1
 room 1.06

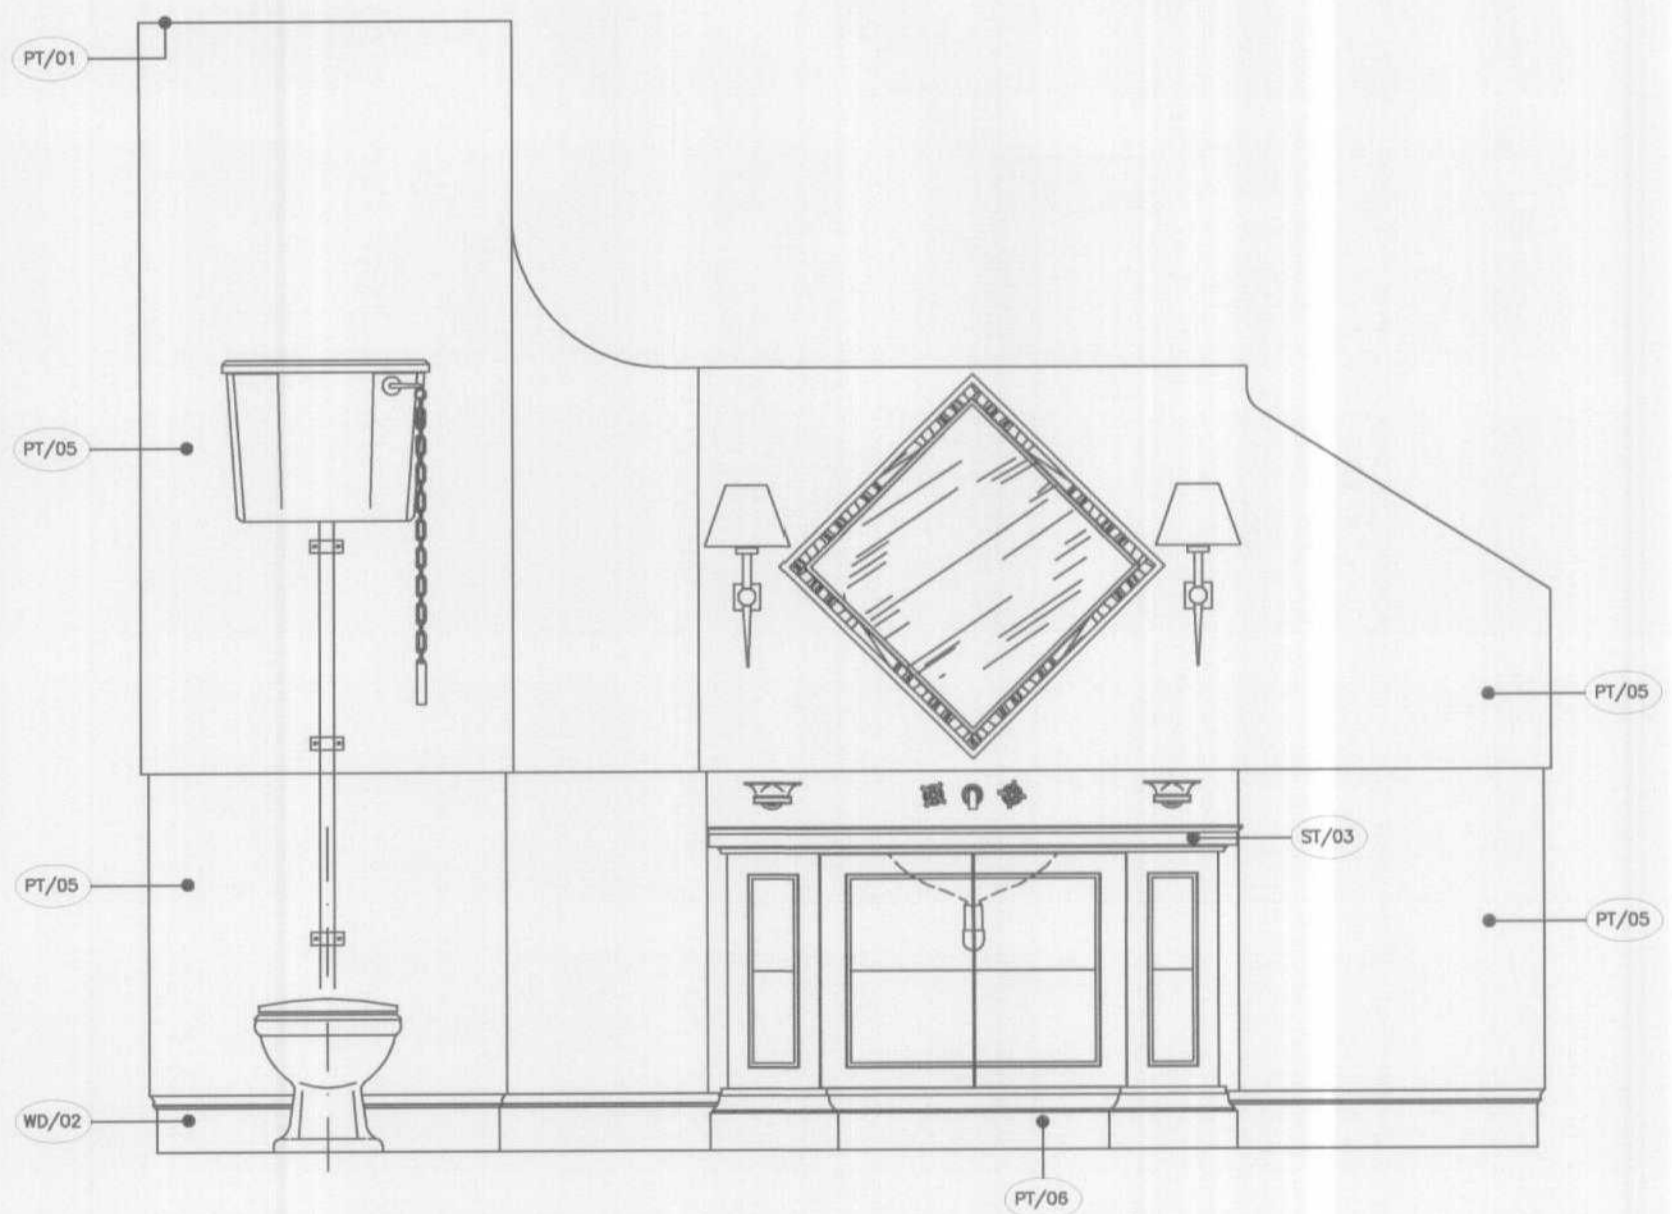

GENTS W.C. ELEVATION 2
 room 1.06

WELWYN HATFIELD
 PLANNING
 OFFICE COPY
 21 JAN 2008
 No: SK/2005/116/LB

Rev.	Date	Comments
		Proposed

Great Nast Hyde House
Hunt Hamilton Zuch
Elevations Washroom room 1.06

RUSSELL TAYLOR ARCHITECTS
 russ@russell-taylor.co.uk
 LONDON
 CORNWALL
 Russell Taylor Architects own the copyright to this drawing and design
 www.russell-taylor.co.uk
 TEL: 020 7261 1984
 TEL: 01509 573 092

Scale	Date	Drawn	No.	Rev.
1:20 @ A1 Size	17/01/08		E9096/7	A