



NOTES:

SHOPFRONTS

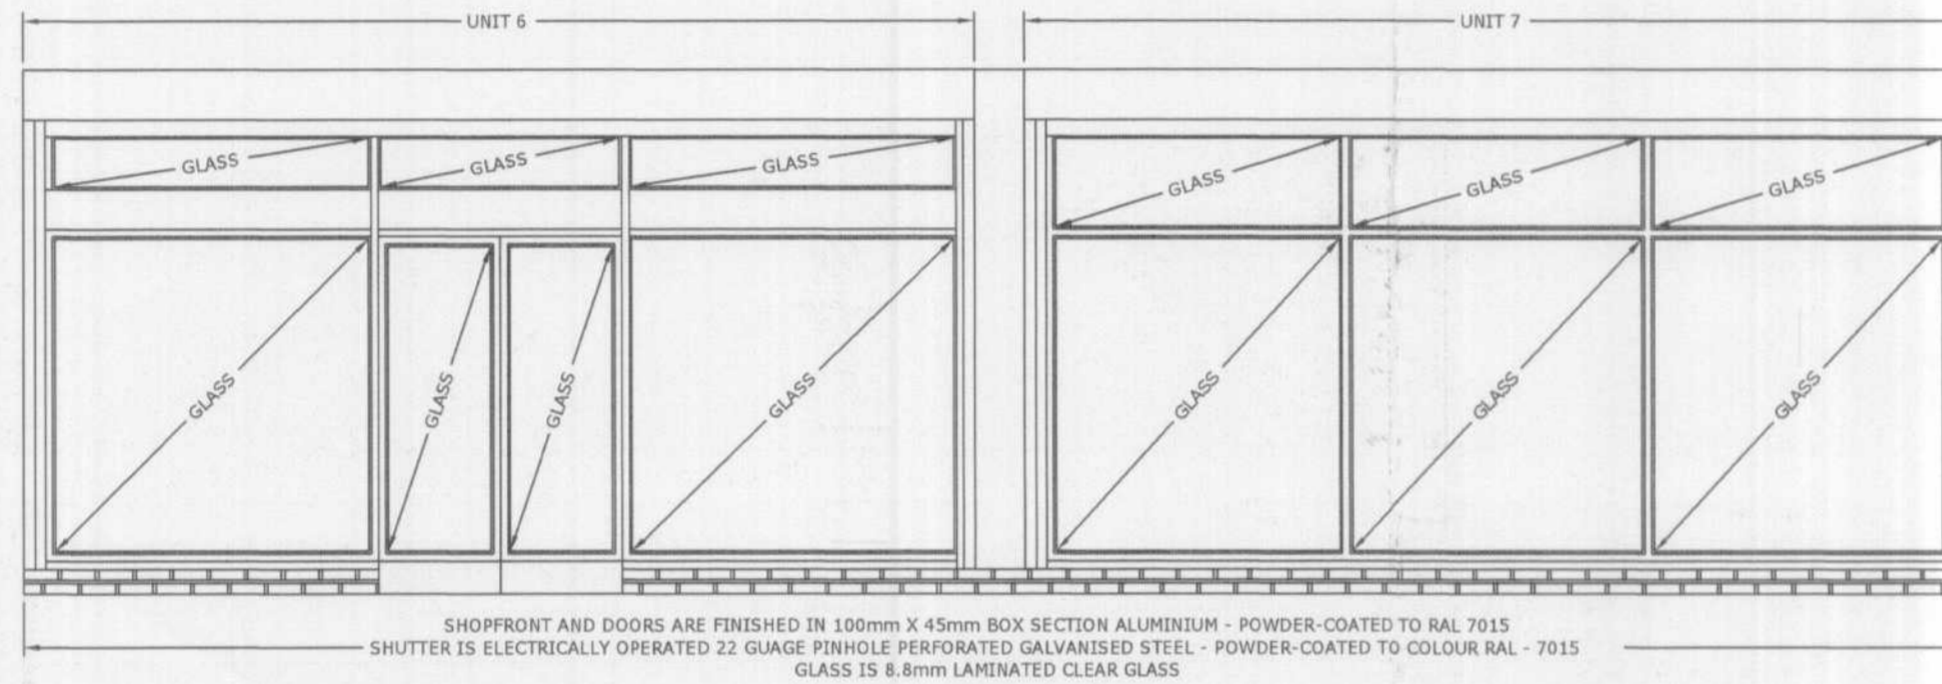

SHOPFRONT AND DOORS ARE FINISHED IN 100mm X 45mm BOX SECTION ALUMINIUM - POWDER-COATED TO RAL 7015
SHUTTER IS ELECTRICALLY OPERATED 22 GAUGE PINHOLE PERFORATED GALVANISED STEEL - POWDER-COATED TO COLOUR RAL - 7015
GLASS IS 8.8mm LAMINATED CLEAR GLASS

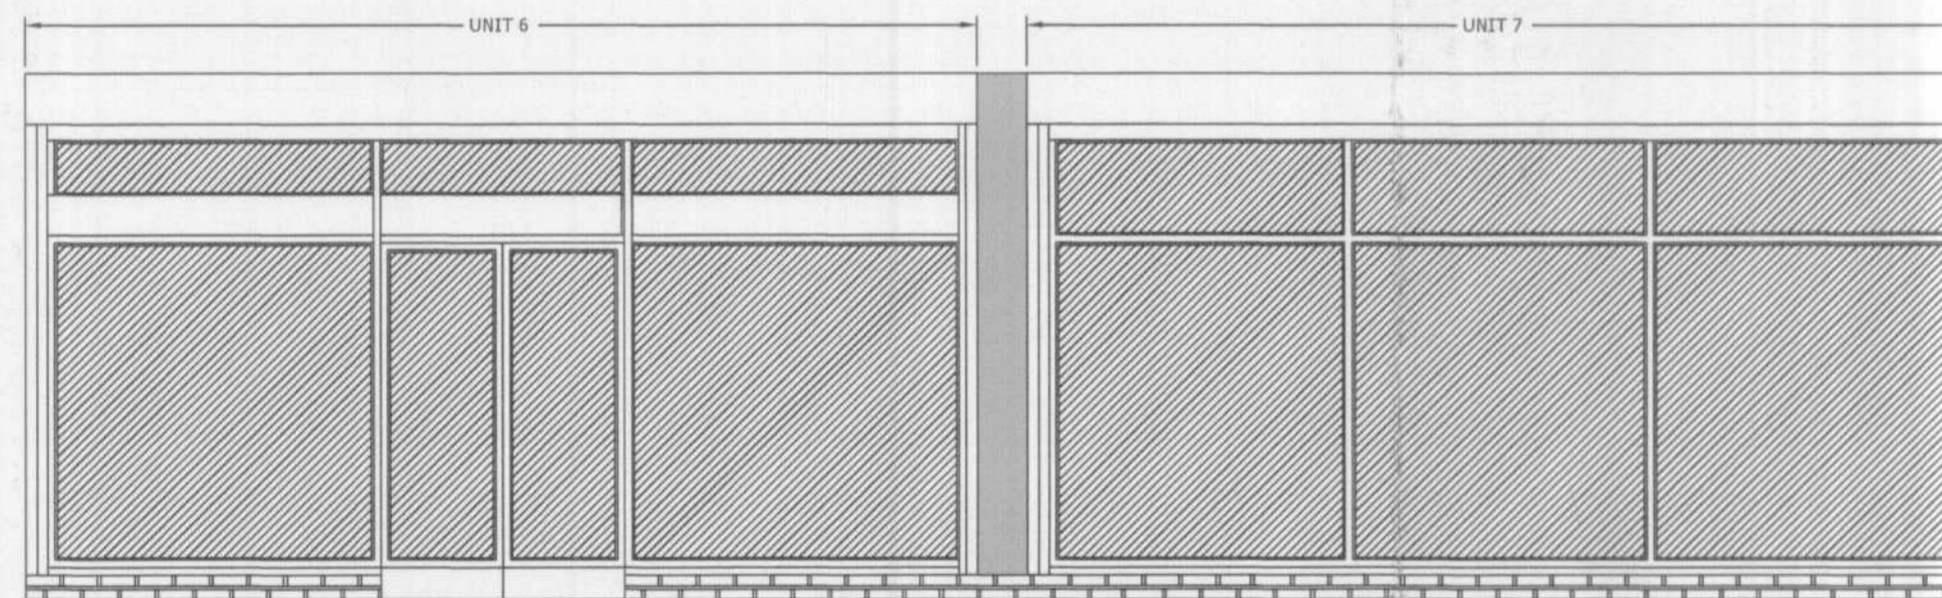

JOB TITLE:

BALA
UNITS 6&7
COMET SQUARE
HATFIELD
HERTFORDSHIRE

DRAWN BY:

David Pavey

REV:

DWG NO.:

DATE:

06.11.2007

SCALE:


1:50 @ A2

CLIENTS SIGNATURE:

UNIT SHOPFITTING REP. SIGNATURE:

WELWYN HATFIELD
PLANNING
OFFICE COPY

No: 56/2008/102/18

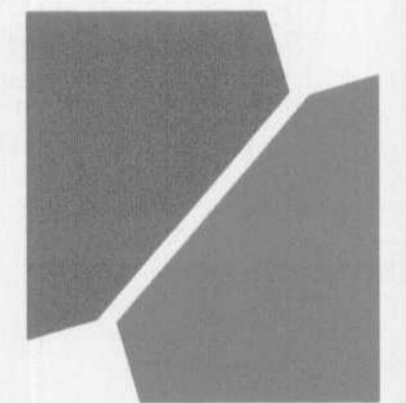

UnitShopfitting
c o m p a n y