




SIDE ELEVATION (South west facing)




REAR ELEVATION (North west facing)




FRONT ELEVATION (South east facing)

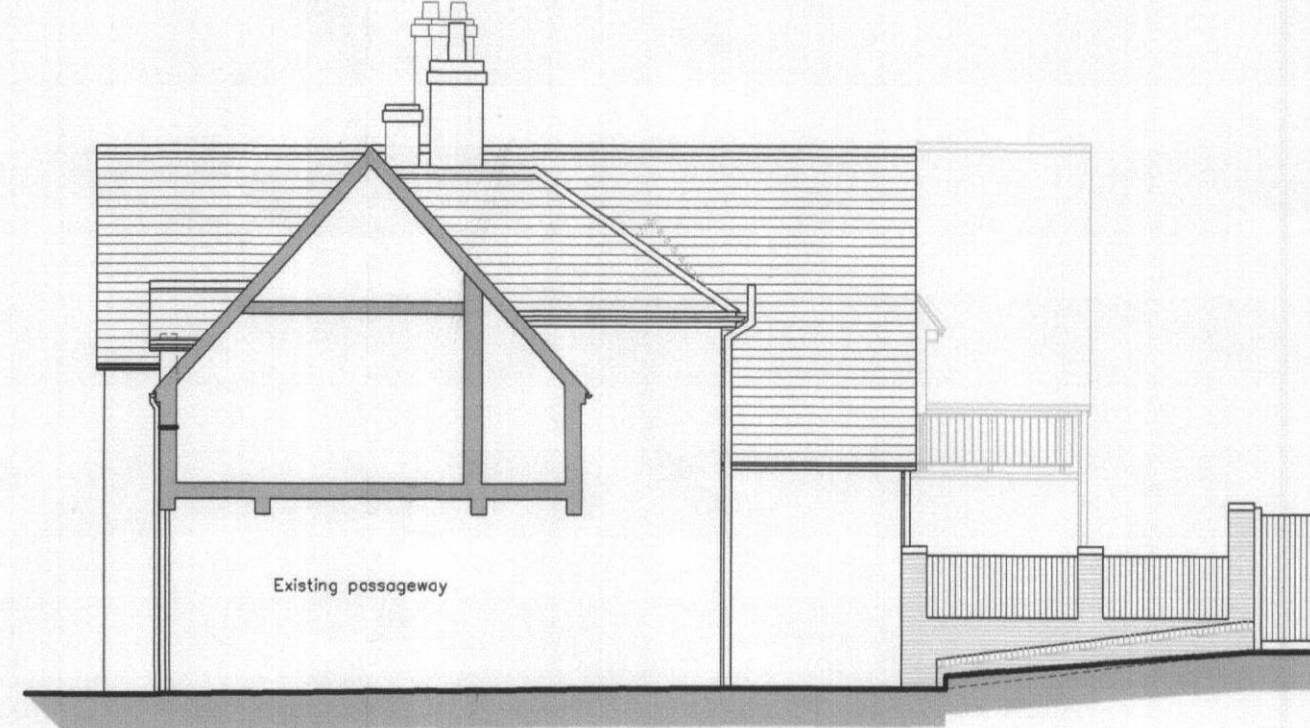

SECTIONAL ELEVATION A-A (North east facing)

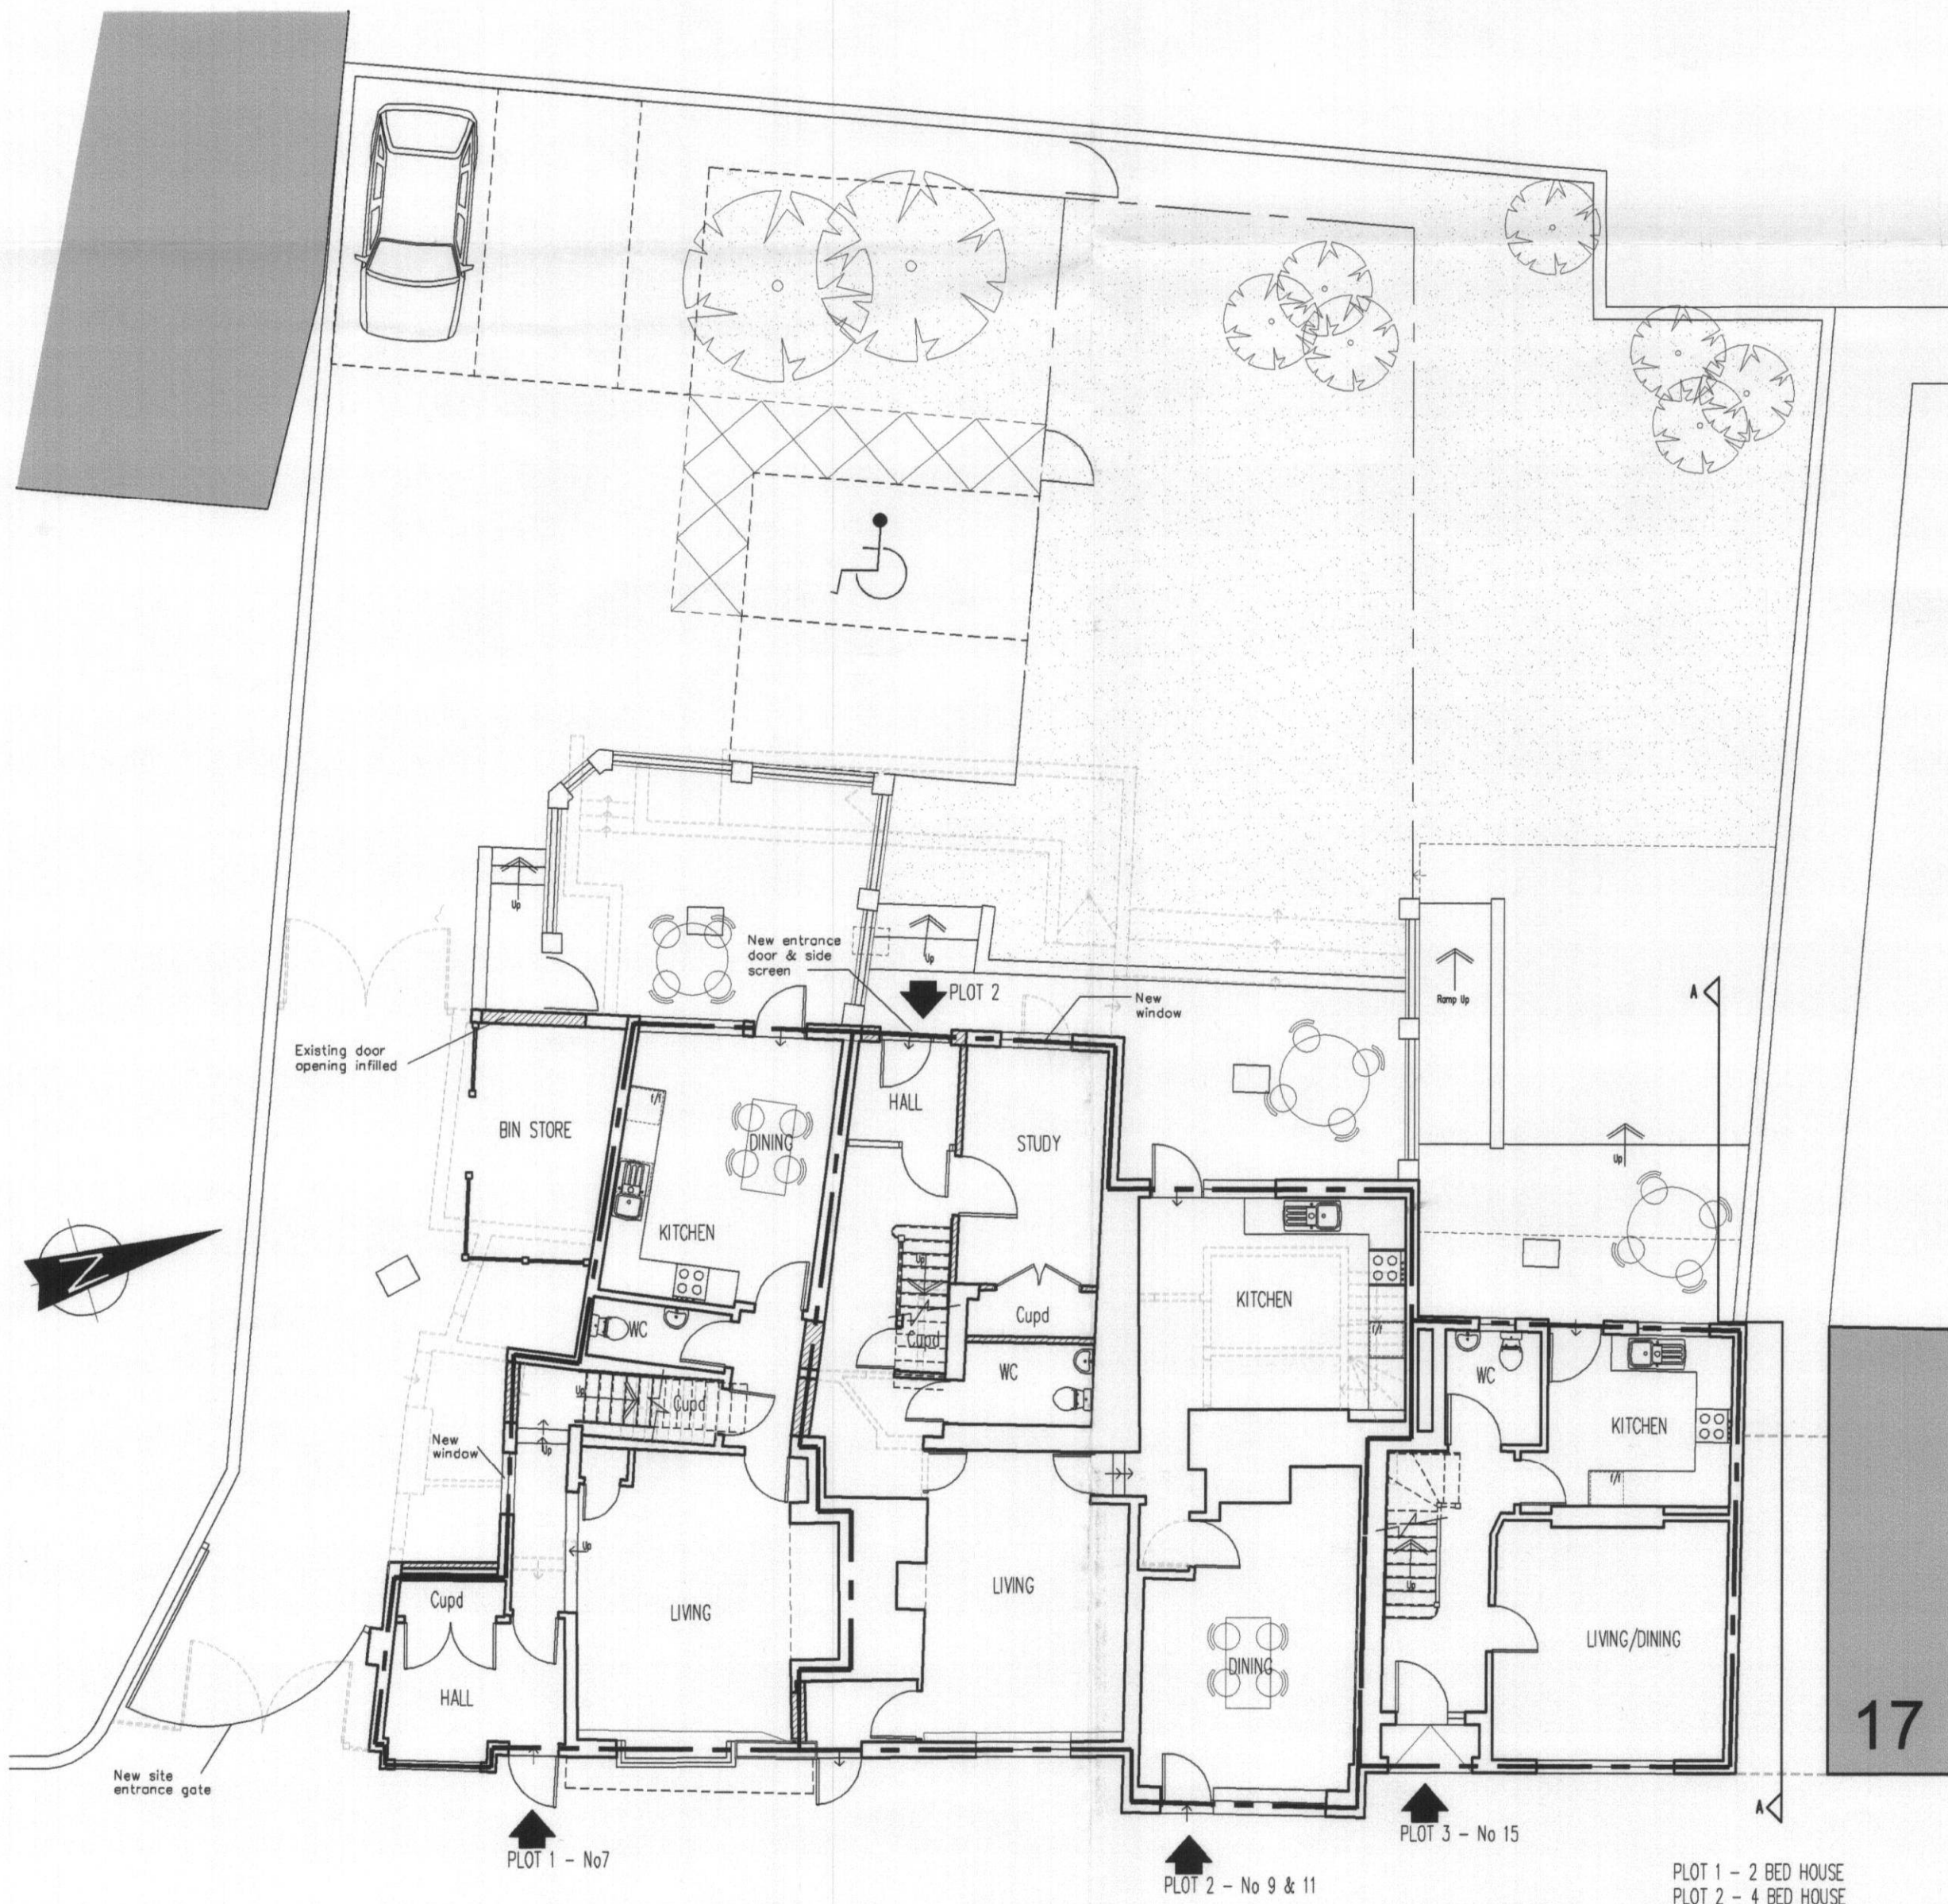

GROUND FLOOR PLAN

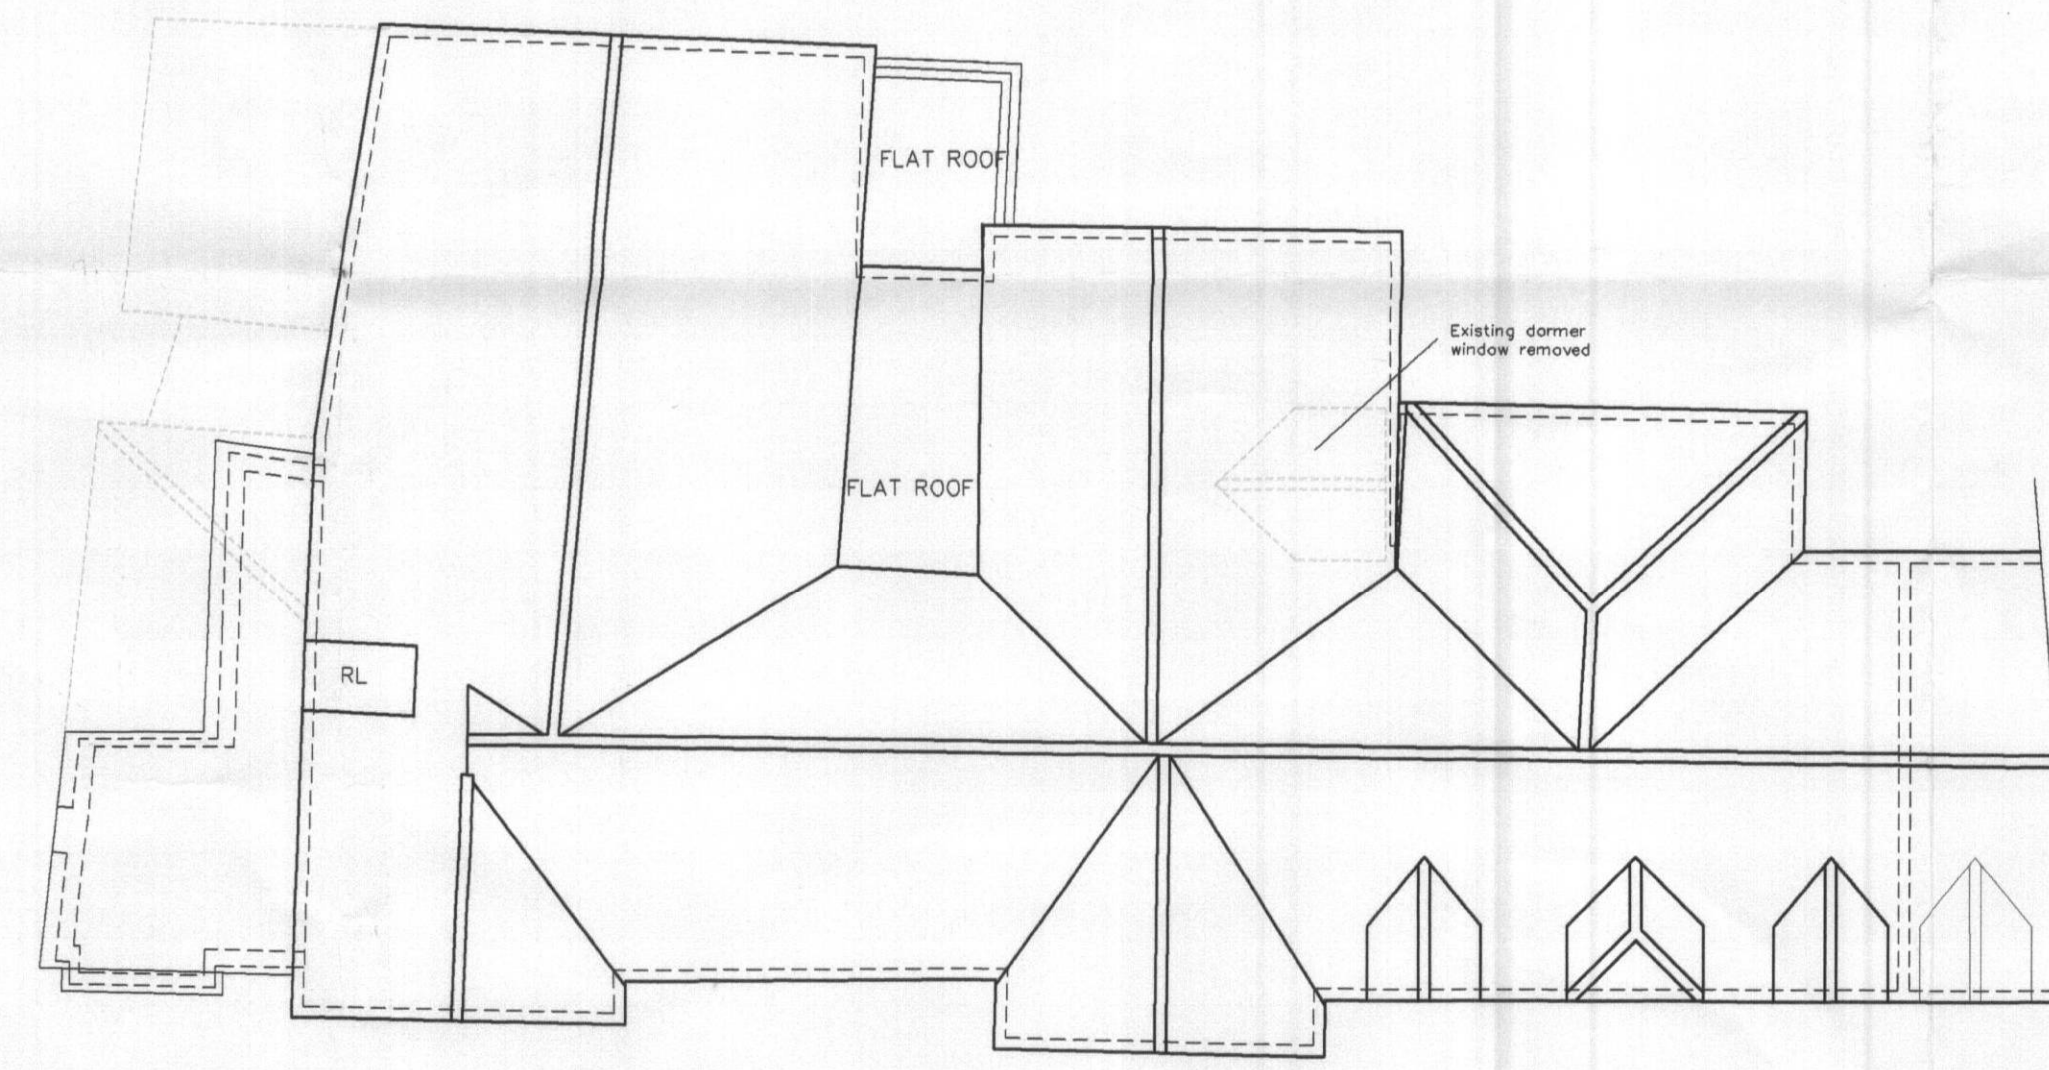

ROOF PLAN



FIRST FLOOR PLAN

WELWYN HATFIELD
PLANNING
OFFICE COPY
02 MAR 2009
No: SC/2009/431/A
SC/2009/1444/CB

REV	DATE	DESCRIPTION
REV A	25-02-09	PLANNING SUBMISSION

JOB No.	1400
DWRG No.	PL01a
SCALE	1/100 @ A1
DATE	FEB 2009
DRAWN	TOC
CLIENT	WHDC

7 - 15 PARK STREET,
HATFIELD,
HERTS

PROPOSED PLANS
AND ELEVATIONS

Wastell & Porter
Architects Limited
BANCROFT HOUSE
34 BANCROFT
HITCHIN
HERTFORDSHIRE
SG5 1LA

Email: contact@wastellporter.co.uk

