



**Notes:**  
 All drawings to be read in conjunction with all other drawings as noted on issue sheet.  
**Signage Setting Out:**  
 • All signage setting out to be referenced to COD setting out requirements.  
 • Butterfield signs to provide free issue lining links where applicable for contractor to install.  
 • All signs to be fixed to manufacturers details on concrete foundations to engineers design.

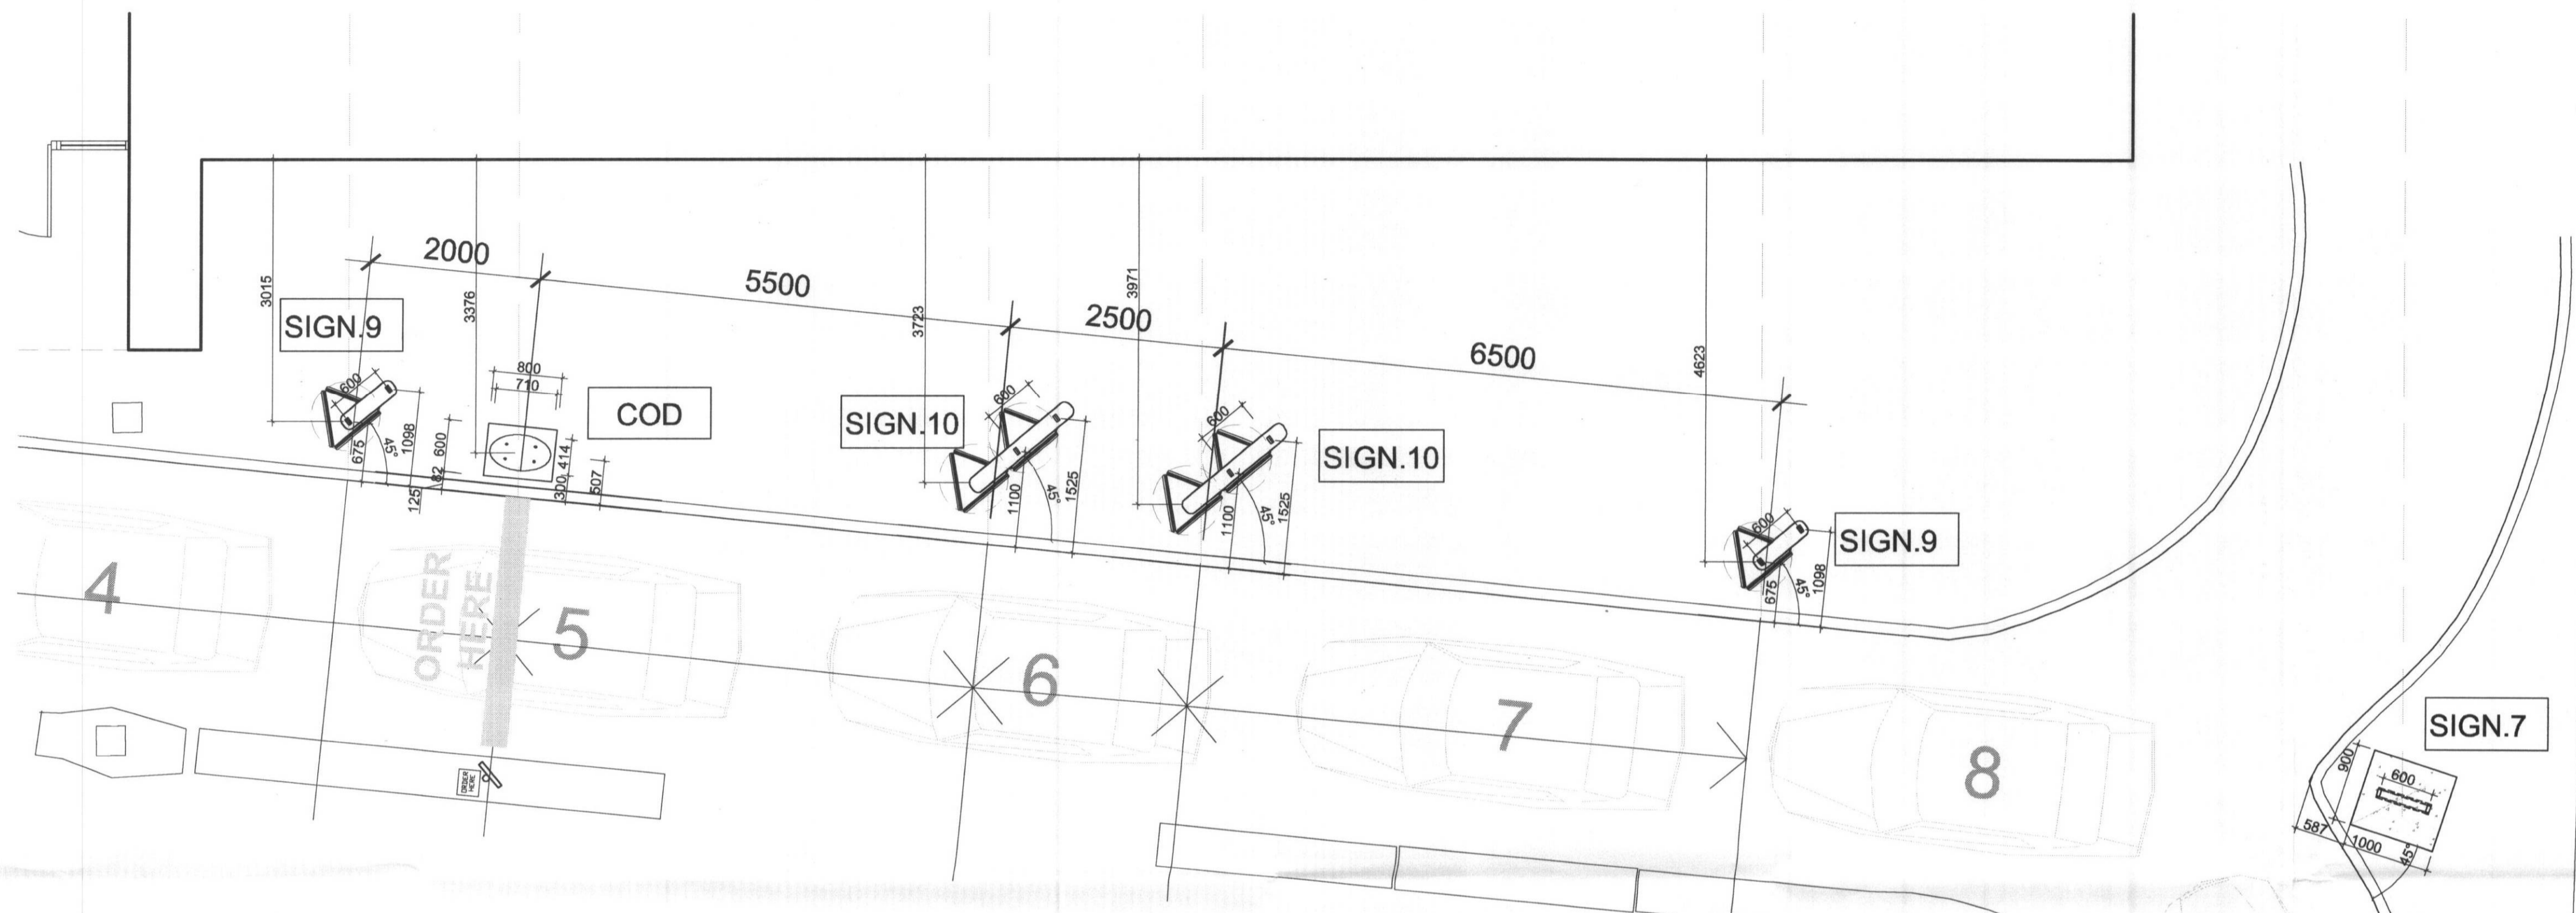

PROPOSED SIGNAGE SETTING OUT 1:50

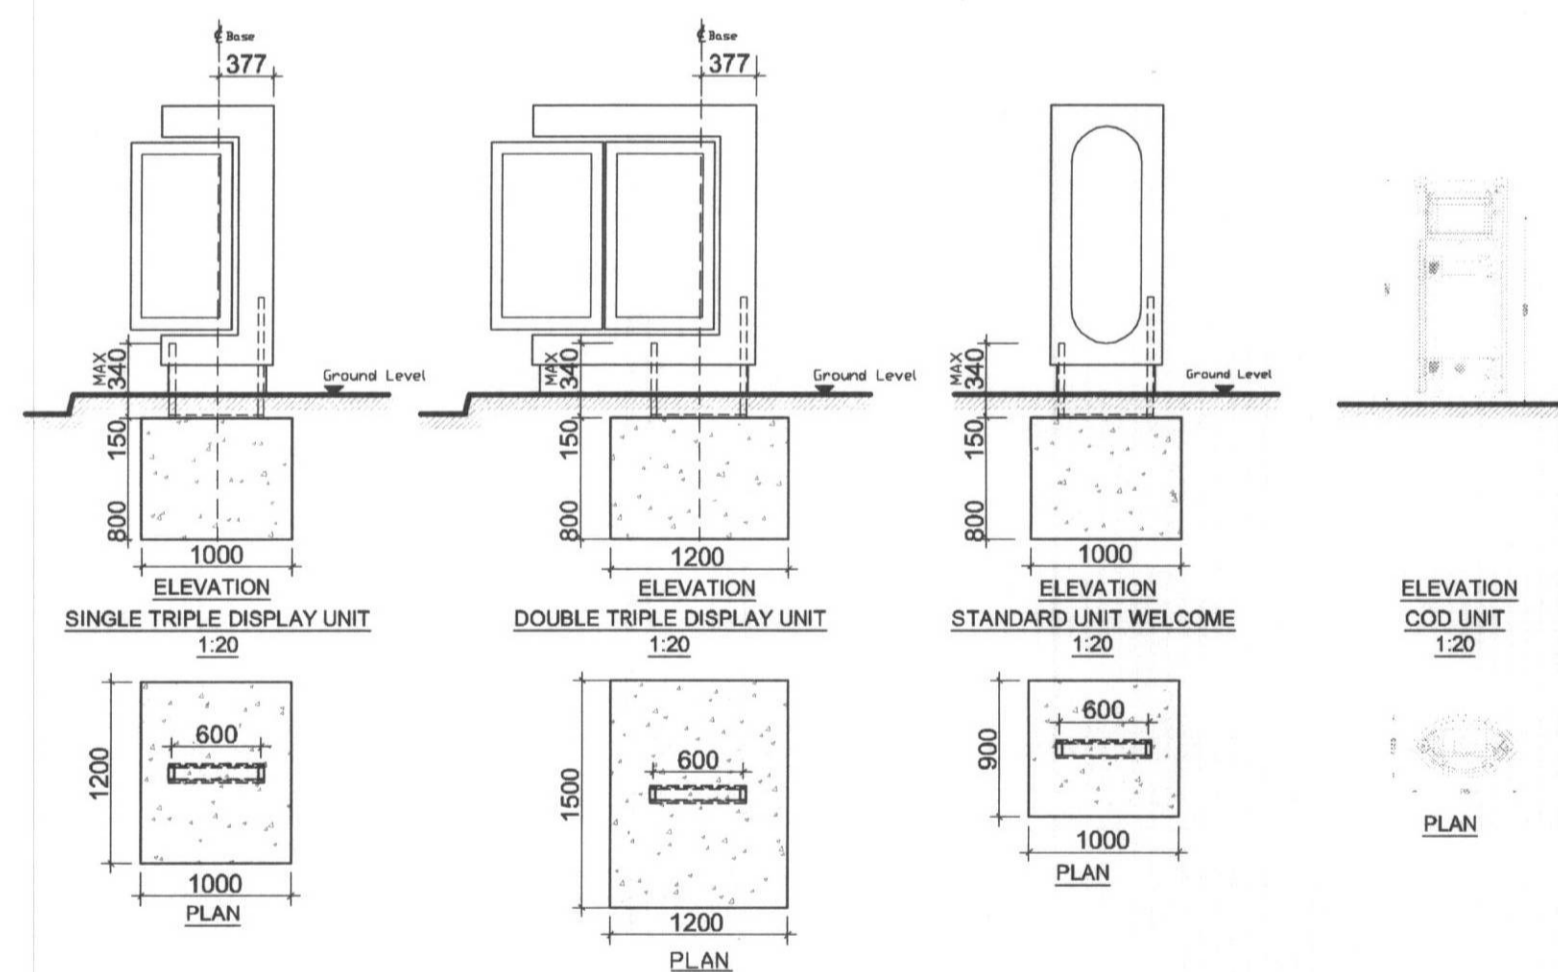

PROPOSED SIGNAGE DETAILS 1:50

ADVERT REF	QTY	SIZE (mm)	MATERIALS	COLOUR	HEIGHT (mm) ABOVE GROUND	EXTENT (mm) OF PROJECTION	HEIGHT (mm) OF TEXT	ILLUMINATION
Sign 7	1	750W x 196D x 1900H	Welcome Sign. Timber effect aluminium panels with internally illuminated display panel to front face. Yellow acrylic 340mm high "Golden Arch" symbol to both sides.	Timber effect Alu & Yellow Vinyl	1900	N/A	340	(STATIC - Max. 600cd/m <sup>2</sup> )
Sign 9	2	1027W x 1000D x 1900H	Rotating Single Triple Unit. Timber effect aluminium panels with internally illuminated triple rotating PCS sign.	Timber effect Alu	1900	275	N/A	(STATIC - Max. 600cd/m <sup>2</sup> )
Sign 10	2	1772W x 1000D x 1900H	Rotating Double Triple Unit. Timber effect aluminium panels with 2 No. internally illuminated triple rotating PCS signs.	Timber effect Alu	1900	275	N/A	(STATIC - Max. 600cd/m <sup>2</sup> )
COD	1	710W x 413.9D x 1482H approx.	PPC Alu customer order display unit including speaker point and colour monitor display.	PPC Alu	1482	N/A	N/A	Monitor Illuminated Only.

WELWYN HATFIELD  
 PLANNING  
 OFFICE COPY  
 20 MAY 2009  
 No: SG/2009/1061/AD



PROPOSED SIGNAGE SETTING OUT & DETAILS

REV. DATE. DRAWING REVISIONS. BY. CHECKED

**GENERAL NOTES:**  
 All works are to be undertaken in accordance with the Building Regulations and the latest British Standards.  
 All proprietary materials and products are to be used only in accordance with the manufacturers recommendations.  
 All dimensions to be checked on site prior to construction.

PROPOSED DEVELOPMENT AT: 68 The Galleria Hatfield  
 ON BEHALF OF: McDonald's Restaurants Ltd  
 DRAWING TITLE: Site Signage Setting Out & Details  
 STORE No: 0423

DESIGNED BY: JLS  
 CHECKED BY: AC  
 DATE OF ISSUE: 14.05.09  
 DRAWING No: 4004\_05  
 REV. No.

