

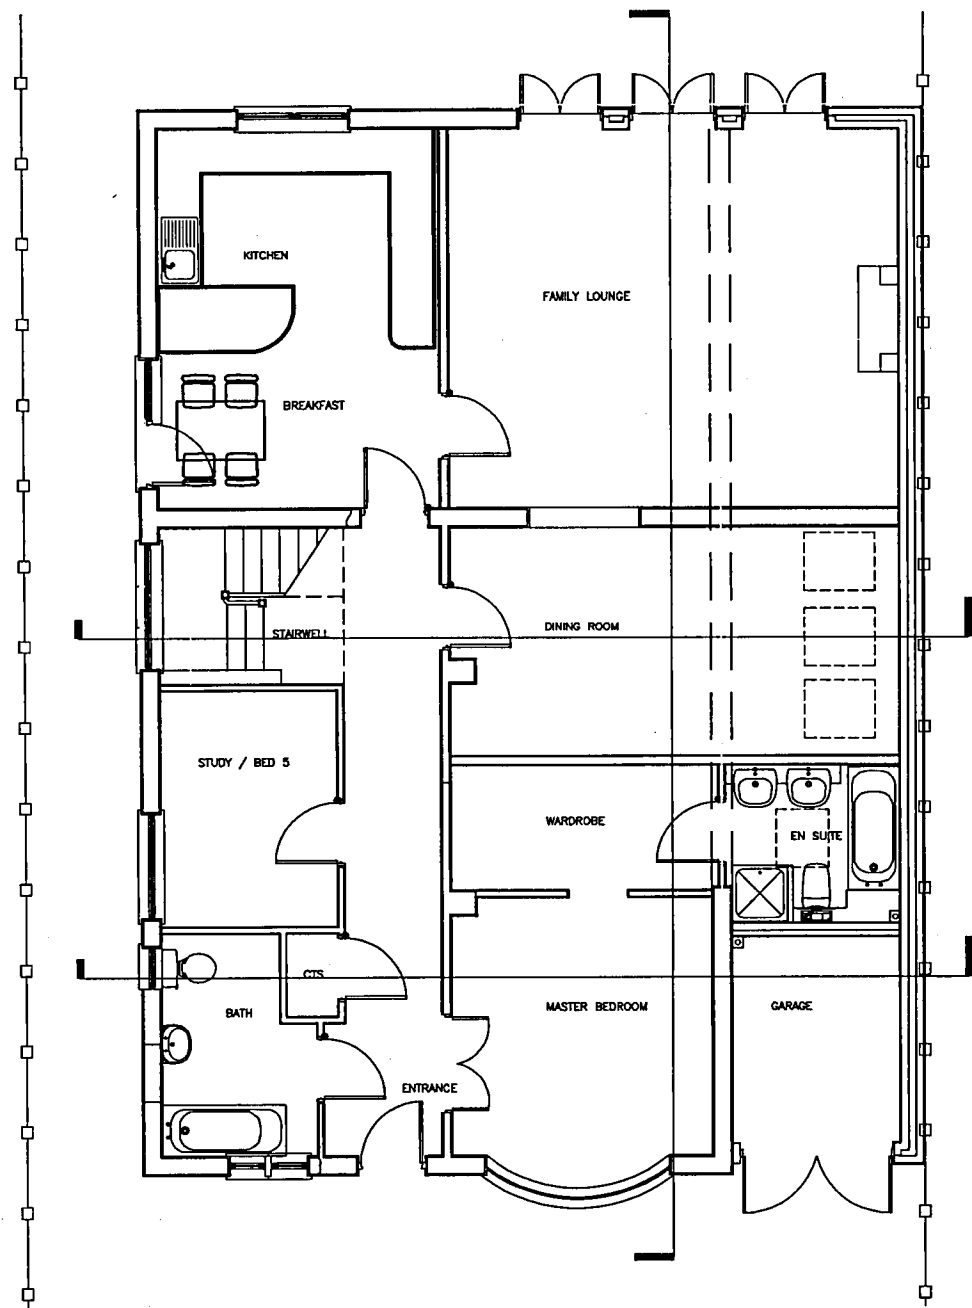


PLANNING  
DEPARTMENT  
OFFICE COPY  
  
08 MAY 2009  
  
NO S/2009/1790/FP

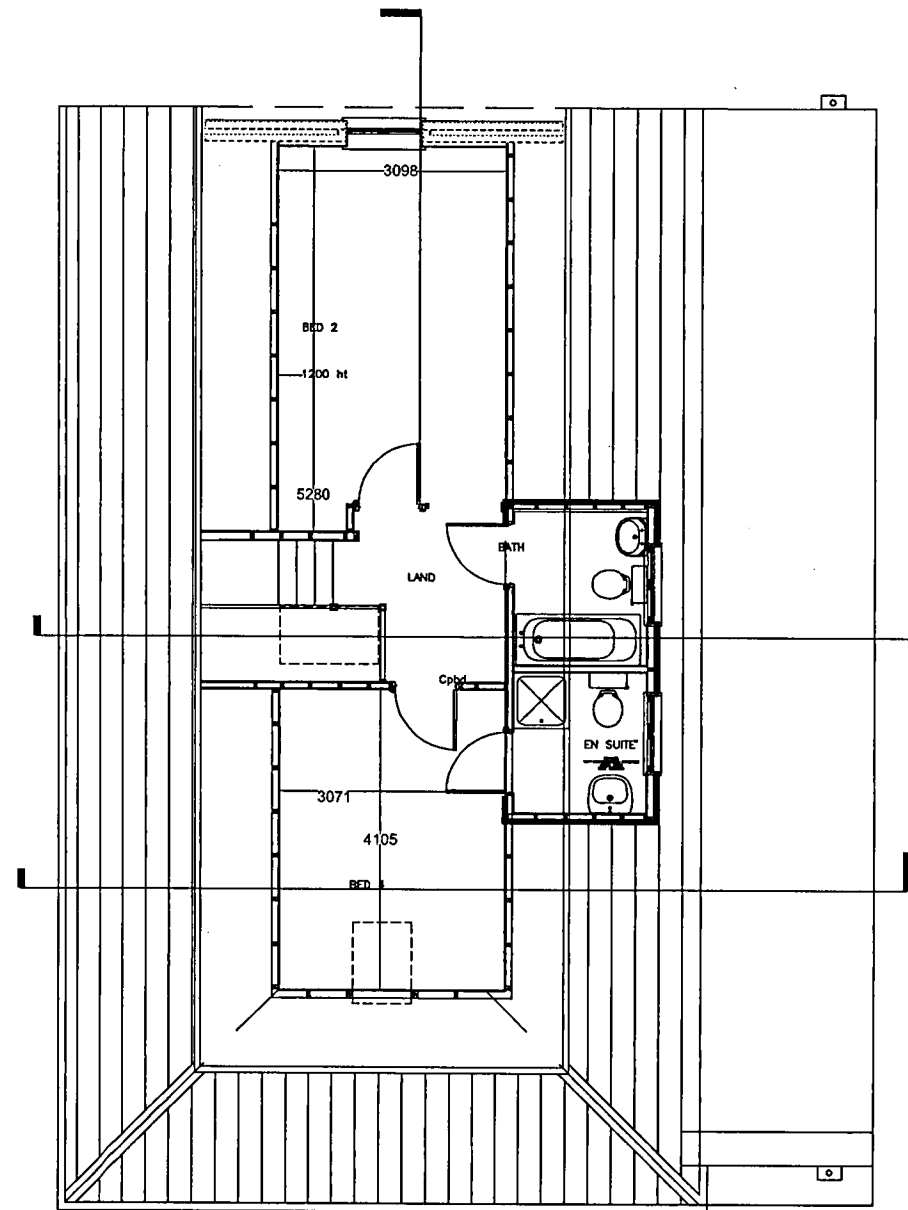

GROUND FLOOR

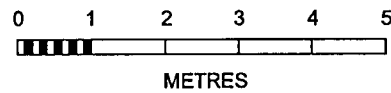

FIRST FLOOR

Revisions:			
Suffix	Date	Drawn/	Description
A	Dec 07	PB	Planning Amendments
B	April 09	PB	Roof ht. & first floor
C	May 09	BPS	Amended notation for planning

**GENERAL**  
wings, Report any dimensional discrepancies.

©This drawing is the property of Philip Bailey Architects and must not be copied or reproduced in full or in part without express written permission

- Approval
- Preliminary
- Information
- Tender
- Construction
- As Built

Project 36 Theobalds Road Cufley

Drawing Proposed Plans

Format A3

Client MR & MRS T Leake

Scale 1:100

Date July 07

Project Ref. 409

Drawing No. 6

Revision C

philip bailey  
architects

11 Beaumont Gate  
Sherley Hill  
Radlett  
Herts WD7 7AR  
Tel: 01923 289960  
Fax: 01923 289961