


Multi-storey car park, The Galleria Outlet Centre, Comet Way, Hatfield, AL10 0XR

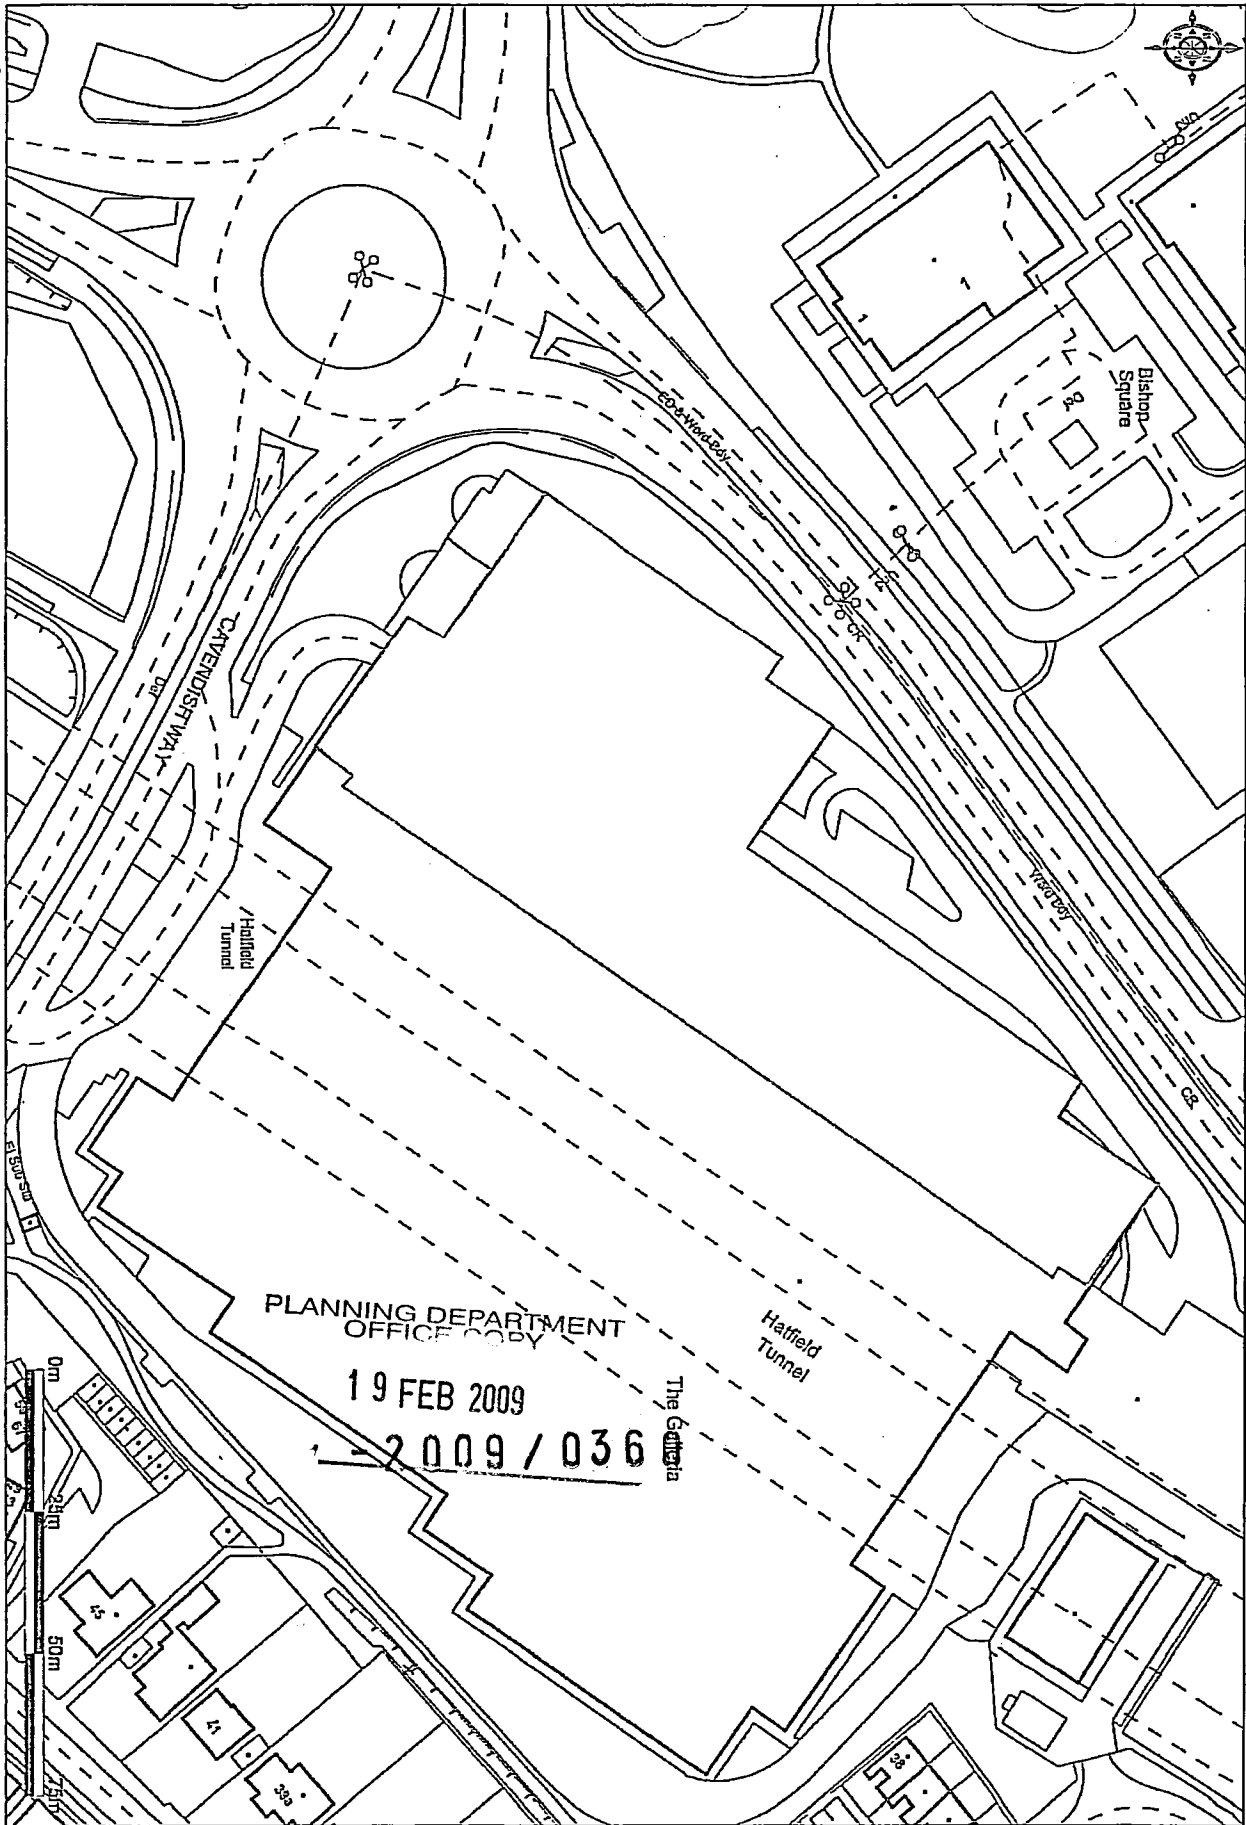

PLANNING DEPARTMENT
OFFICE COPY

19 FEB 2009

2009 / 036

The Galleria

Hatfield Tunnel

Hatfield Tunnel

CARNENDISTWAY

Bishop Square



Ordnance Survey
© Crown Copyright 2008. All rights reserved. Licence number 100020449, Hatfield Scale - 1:1250

Location Plan (Ref:cgms 01) - Car Boot Sale,

