



WELWYN HATFIELD
 PLANNING
 OFFICE COPY
 23 JAN 2009
 No: 2009/2458

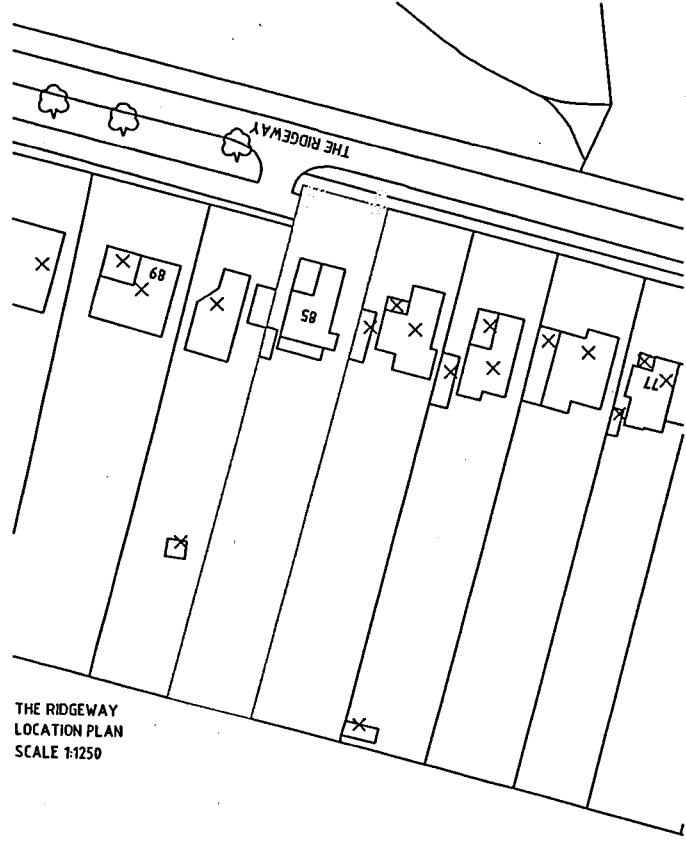

THE RIDGEWAY
 LOCATION PLAN
 SCALE 1:1250

Scale 1:1250

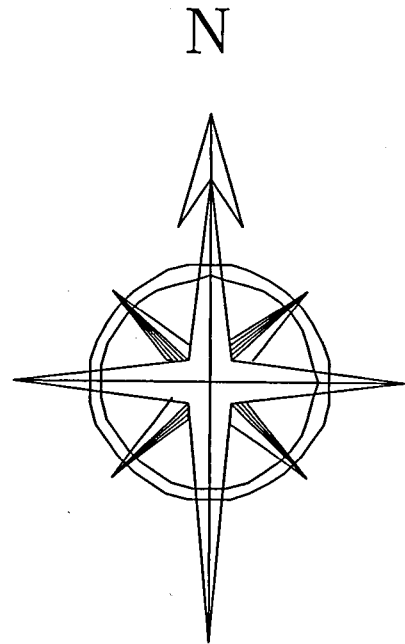

Notes
 All dimensions must be checked on site. The Contractor shall be responsible for taking all necessary site dimensions and levels and for all exploratory works to verify the existing structure before commencement of works.
 All details to comply with current building regulations and Local Authority approvals. Work not to commence before final approval of plans by Local Authority.

Where new work is on/near boundary line/party wall the property owner is to serve party wall notice to the adjoining property/land owner in accordance with the requirements of the 'Party Wall etc.' Act 1995.

Project
 REAR EXTENSION
 Project Title
 38 LANSDOWN ROAD
 FINCHLEY
 N3

MD DESIGNS
 THE GABLES, 9 JEPPIES CLOSE
 GOFFS OAK, HERTS, EN7 6UT
 TEL: 01992 630 520

Drawing Title LAYOUTS		
Scale 1:100	Date JUNE 05	File LAN05
		No 1
<small>THIS DRAWING IS A COPYRIGHT: All Dimensions to be checked on site or in the Workshop before work commences Only figured dimensions to be marked in, discrepancies to be reported to the Architect.</small>		