


Site Location Plan

WELWYN HATFIELD
PLANNING
OFFICE COPY

28 MAY 2008

Ref: SG/2008/839/A/D

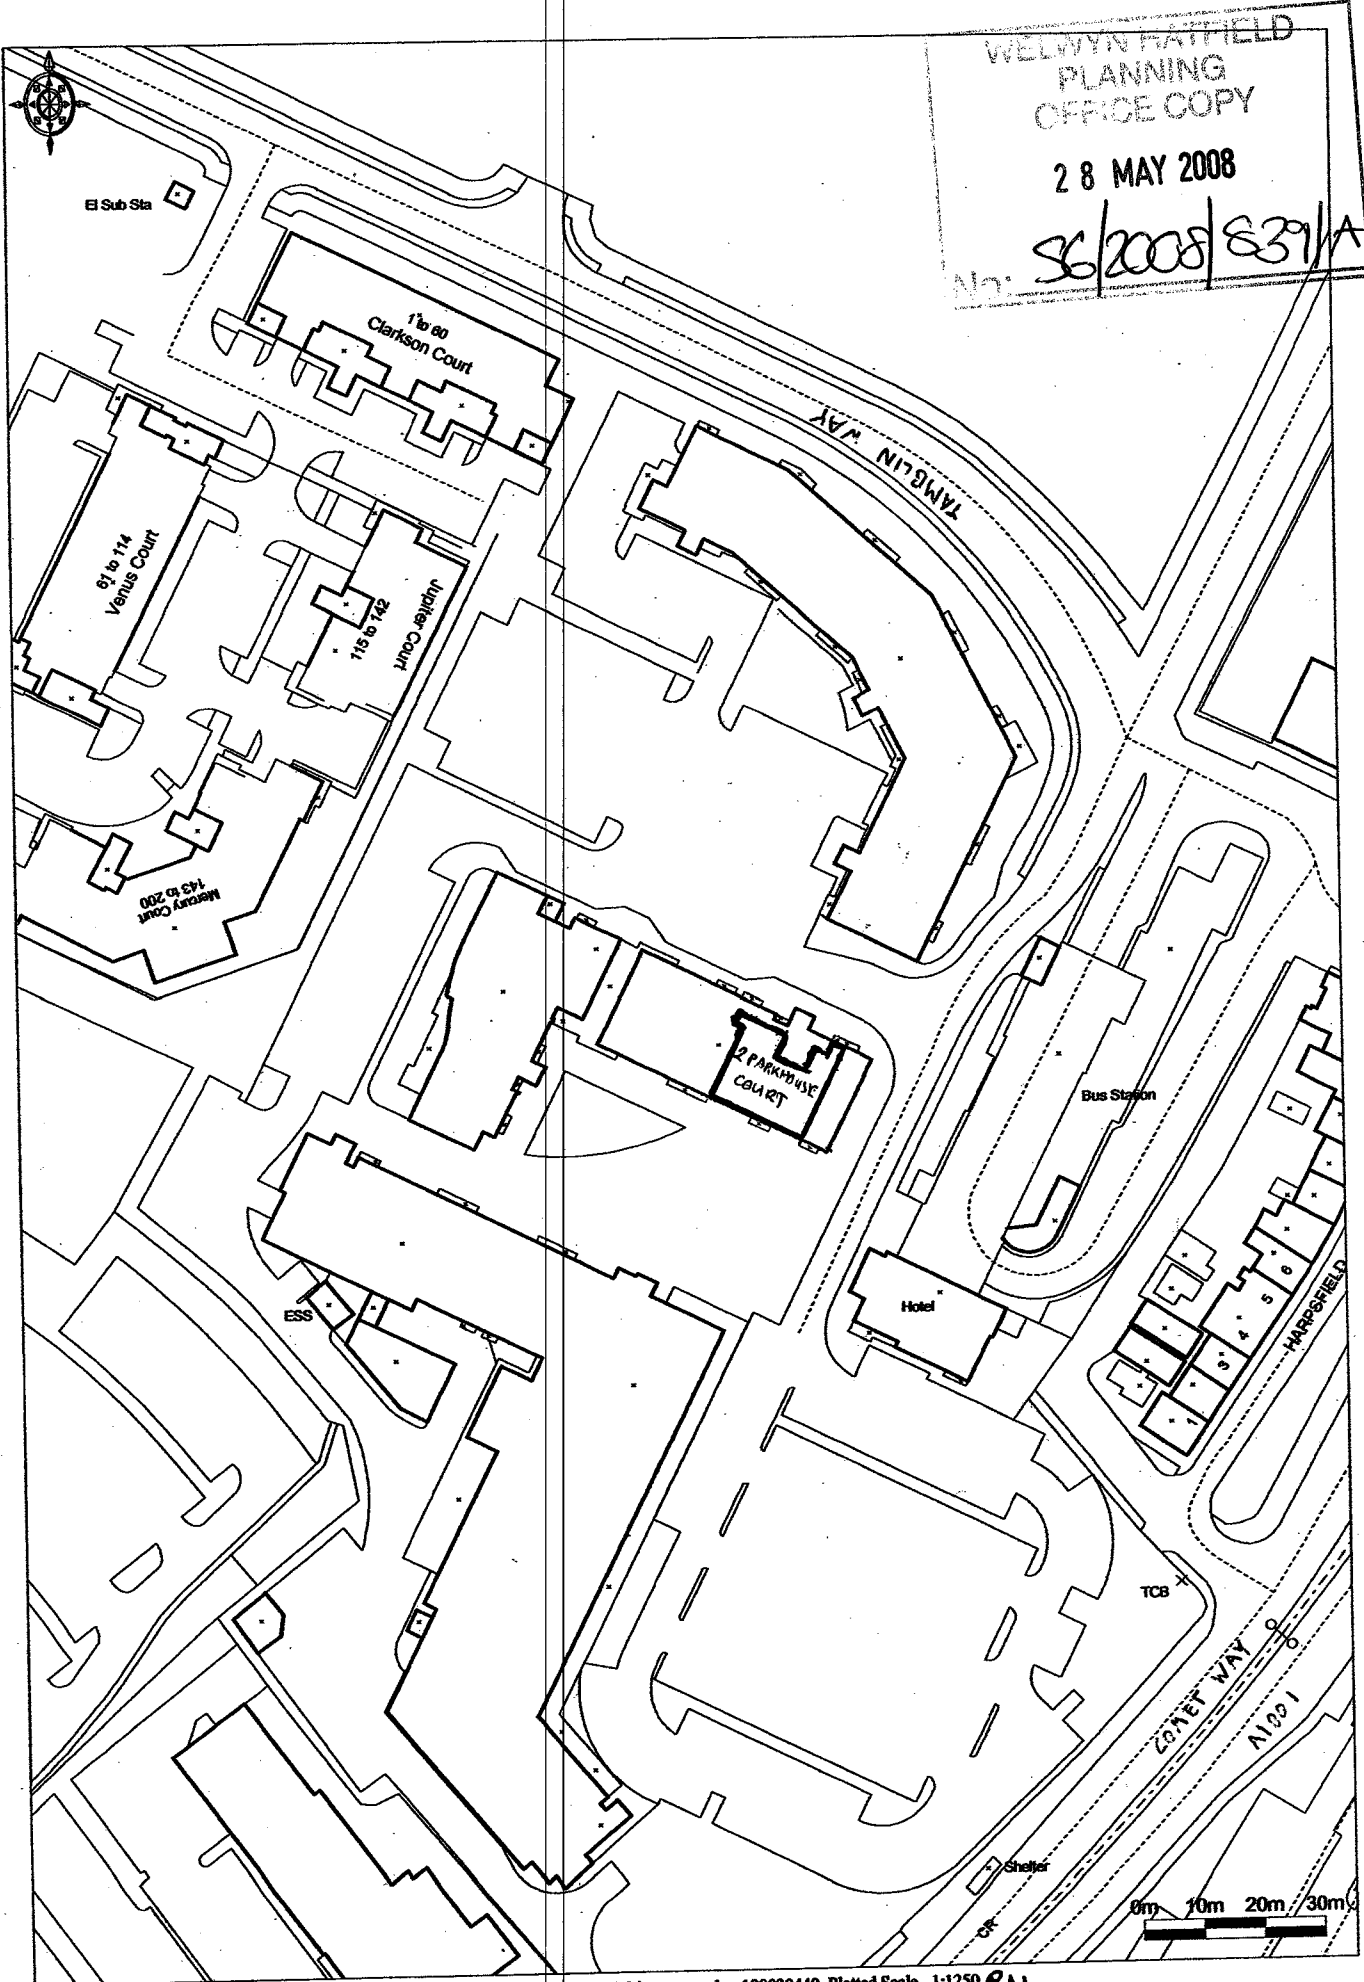

© Crown Copyright 2008. All rights reserved. Licence number 100020449. Plotted Scale - 1:1250 EA4



2 Parkhouse Court, Hatfield




Block Plan

WELWYN HATFIELD
PLANNING
OFFICE COPY

28 MAY 2008

No: 66/2008/839/AD

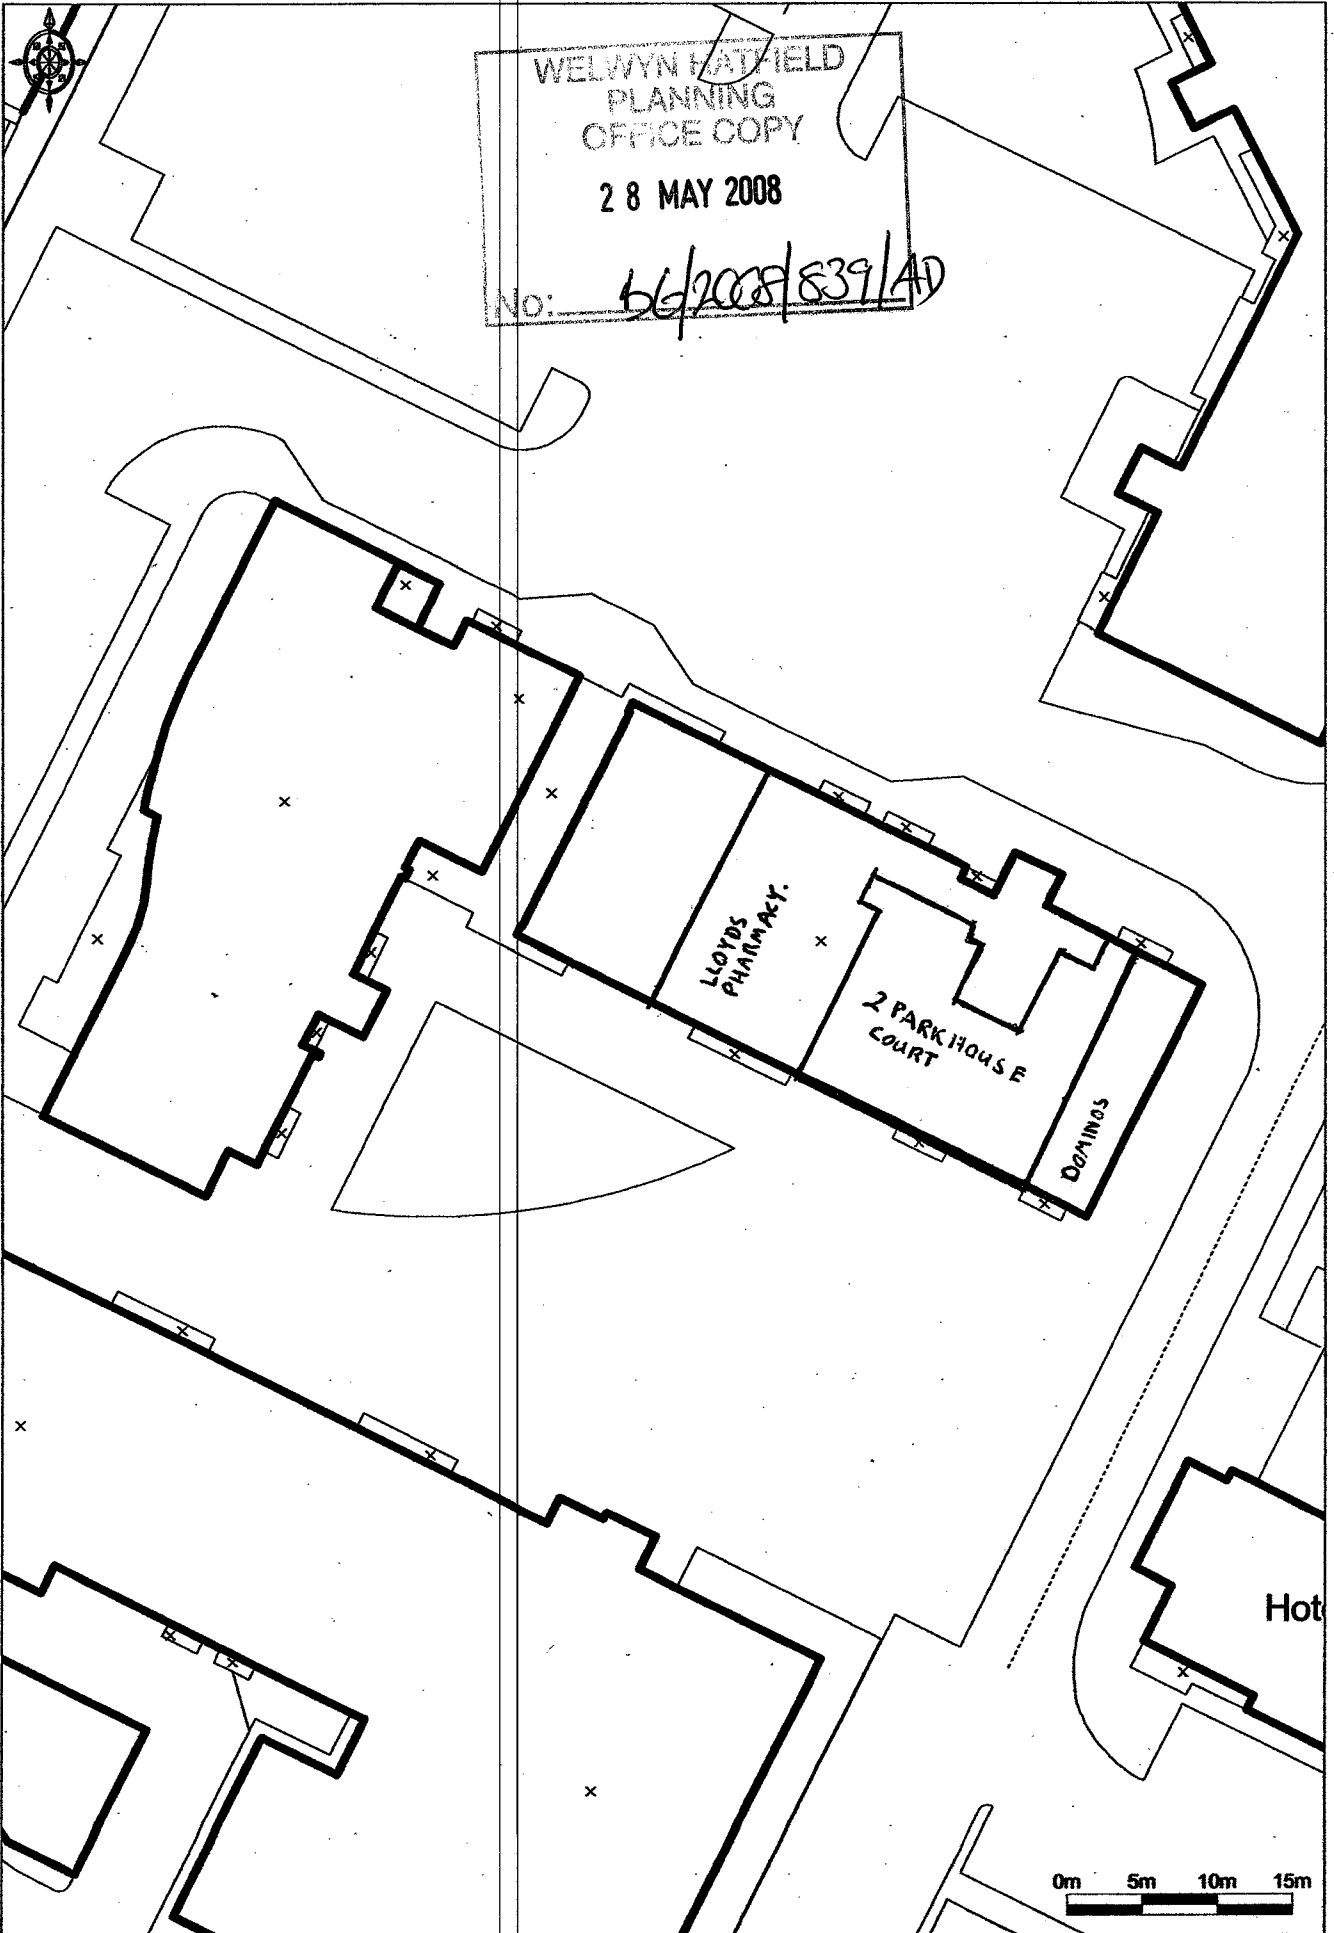

Ordnance Survey

© Crown Copyright 2008. All rights reserved. Licence number 100020449. Plotted Scale - 1:500 @ A4

2 Parkhouse Court, Hatfield

