

# Ordnance Survey Superplan Data

Centre Coordinate 263 526436 20383264

Supplied by: Heffers Map Shop

Serial Number: 00003671

Proposed Development at  
Mymwood House, Shepherds Way,  
Brookmans Park, AL9 6NN

Drawing Title : Site Location Plan

Client **Harrington Care**

Date February 2005

Scale 1 to 2000

Drawing No JDA/03/940/OS-001


WELWIT MATFIELD  
PLANNING/  
OFFICE COPY

14 APR 2008

No. 2008/695.

PLANNING AND LISTED  
BUILDING APPLICATION DRAWING

APPLICATION SITE  
AREA IS 14,187 sq m

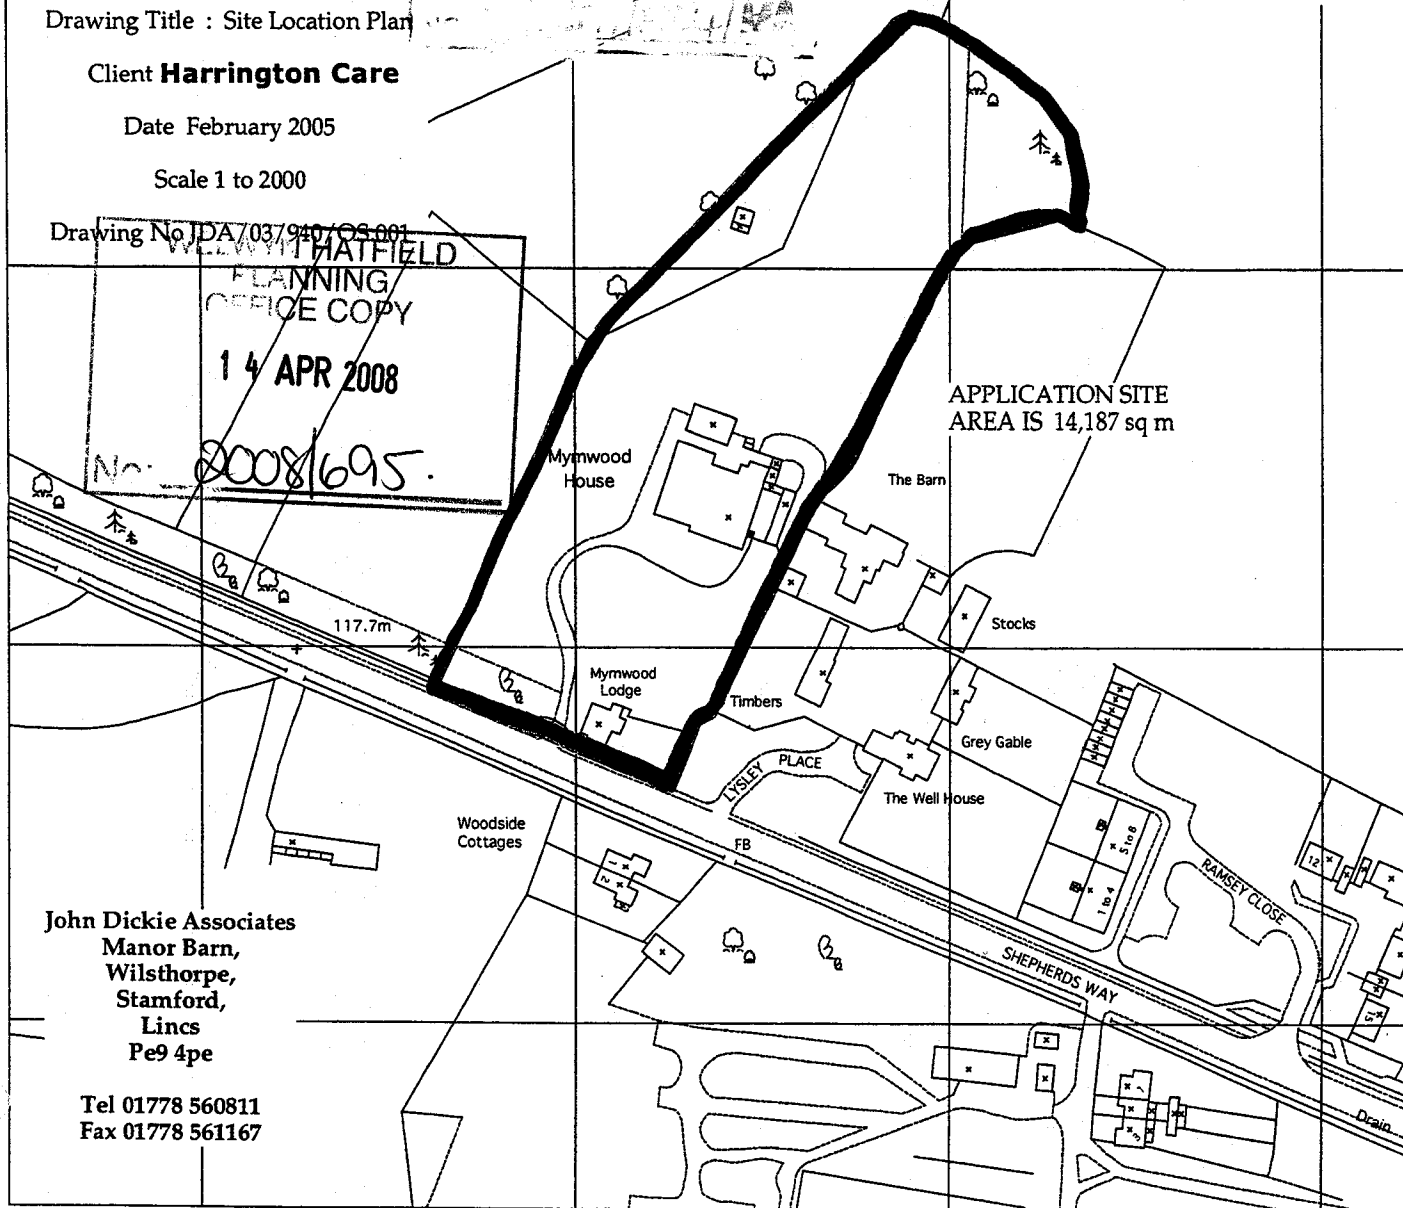

John Dickie Associates  
Manor Barn,  
Wilsthorpe,  
Stamford,  
Lincs  
Pe9 4pe

Tel 01778 560811  
Fax 01778 561167

263

264

265

266

526249m

526623m

Produced 16 Jul 2003 from Ordnance Survey digital  
data and incorporating surveyed revision  
available at this date. © Crown Copyright 2003.

This product contains data surveyed at one  
or more of the following scales: 1/1250,  
1/2500 & 1/10000.

Reproduction in whole or in part is prohibited  
without the prior permission of Ordnance Survey.

Ordnance Survey and Superplan Data are registered  
trade marks of Ordnance Survey the national mapping  
agency of Great Britain

National Grid sheet reference at centre  
of this Superplan: TL2603

The representation of a road, track or  
path is no evidence of a right of way.

Heights are given in metres above  
Datum.

The alignment of tunnels is approximate.

This Superplan product does not contain  
all recorded map information.