



LOCATION OF NEW SIGN

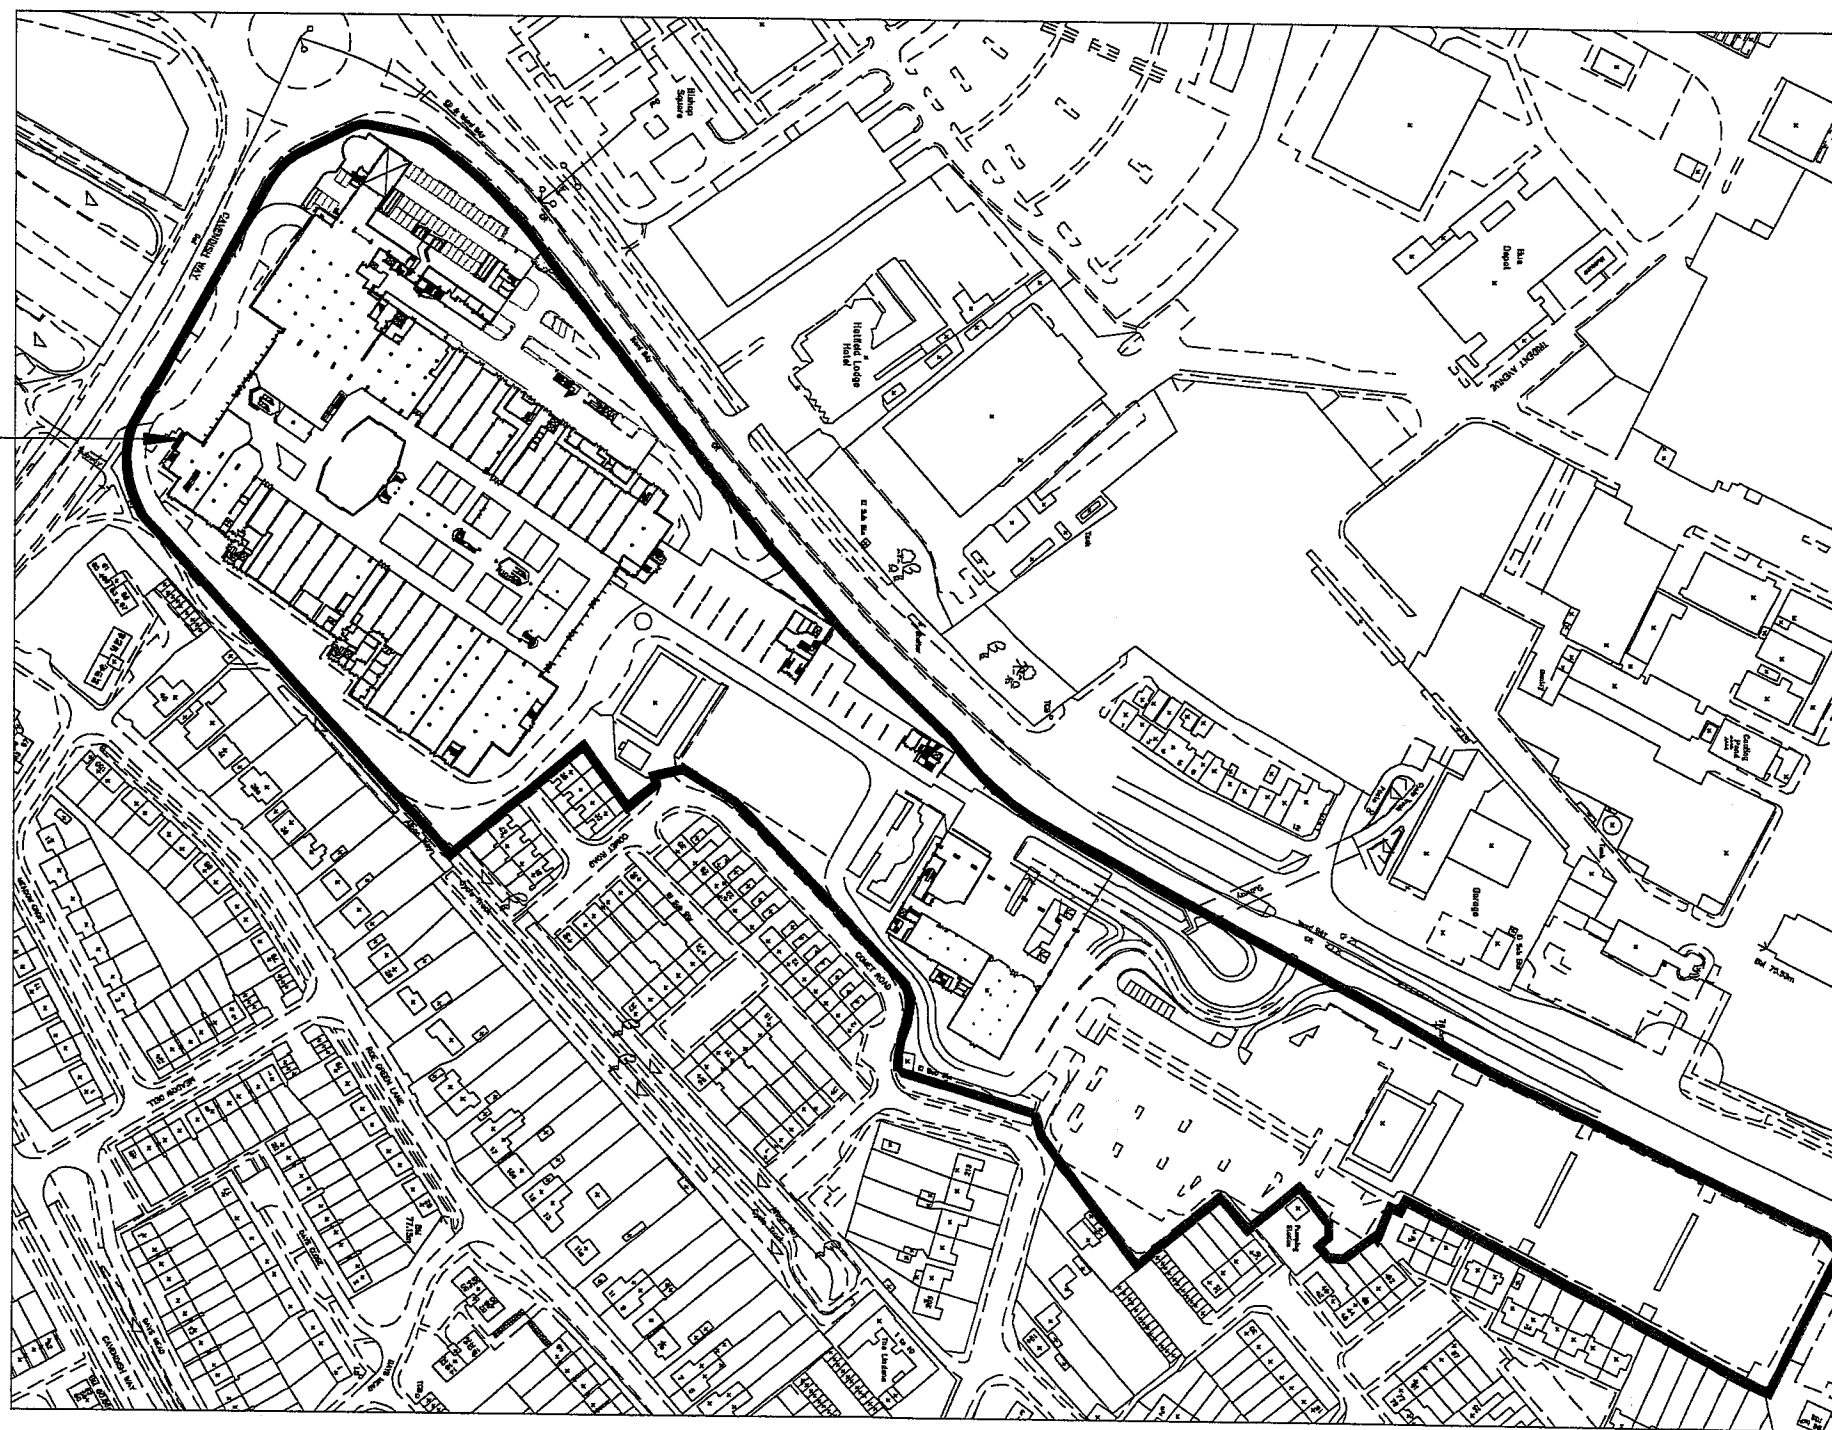

WELWYN HATFIELD  
PLANNING  
OFFICE COPY  
25 JAN 2008  
No. 56/2008/152/AD

N

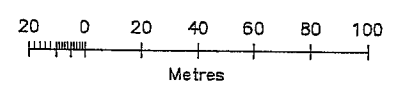

Comet Way Hatfield AL10 0XR  
1410 / SK10 P03 27.09.07  
Nike sign - Location Plan Scale 1:2500 @A3

**HSSA**  
3 IVEBURY COURT  
325 LATIMER ROAD  
LONDON W10 6RA  
T: +44 (0)20 8960 9228  
F: +44 (0)20 8969 5132  
E: hssa@btconnect.com  
www.hssaarchitects.com