


1:500 BLOCK PLAN

NOTES:

All dimensions must be checked on site and not scaled from this drawing.

Follyfoot Farm

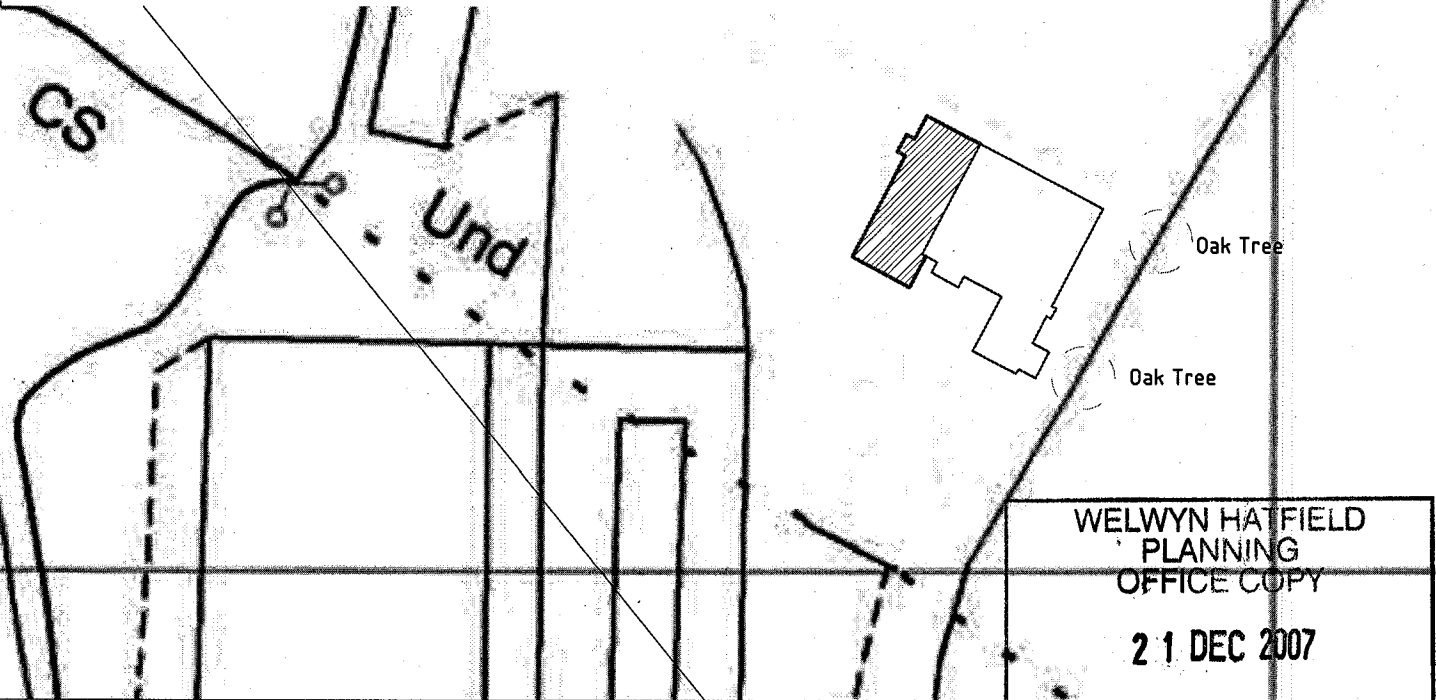


WELWYN HATFIELD  
PLANNING  
OFFICE COPY

21 DEC 2007

1:1250 LOCATION PLAN

No: S6/2007/1880/FP

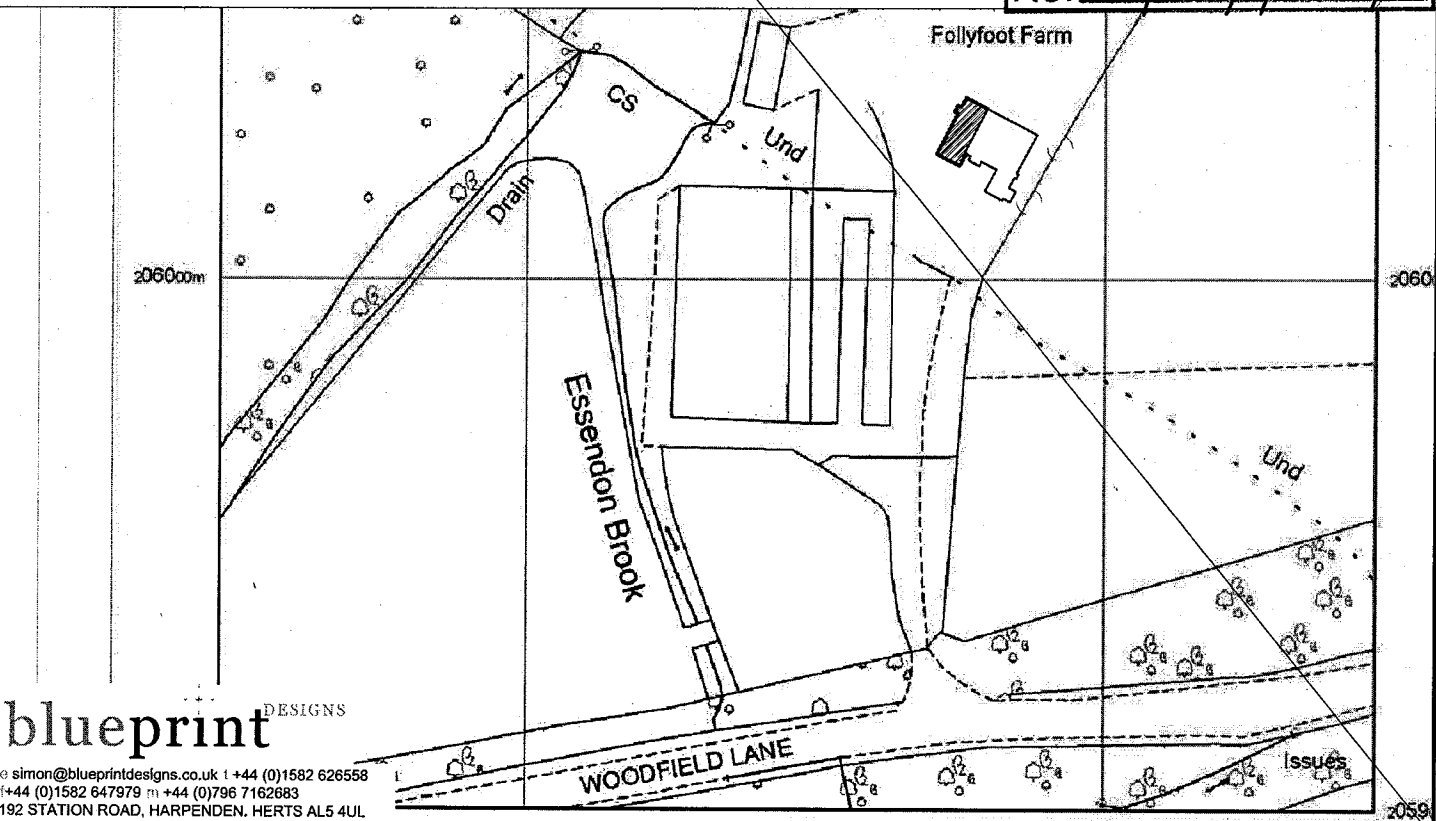

**blueprint** DESIGNS

© simon@blueprintdesigns.co.uk t +44 (0)1582 626558  
f +44 (0)1582 647979 m +44 (0)1796 7162683  
192 STATION ROAD, HARPENDEN, HERTS AL5 4UL

Client: Sarah Ingram  
Follyfoot Farm  
Woodfield Lane  
AL9 6JJ  
Tel: 01707 661536

Rev	Date	Description	By	Chk
A	14/12/07	Planning Submission	SF	SF
Drawn.		Date.	Scale:	Size:
Drawing No.			Pages:	Rev:
		10/12/07	1:500/ 1:1250	A4
BDL/EXT/137			7 of 7	A