


SITE LOCATION FOR:  
WATERS  
COMET WAY  
HATFIELD  
AL10 9TF

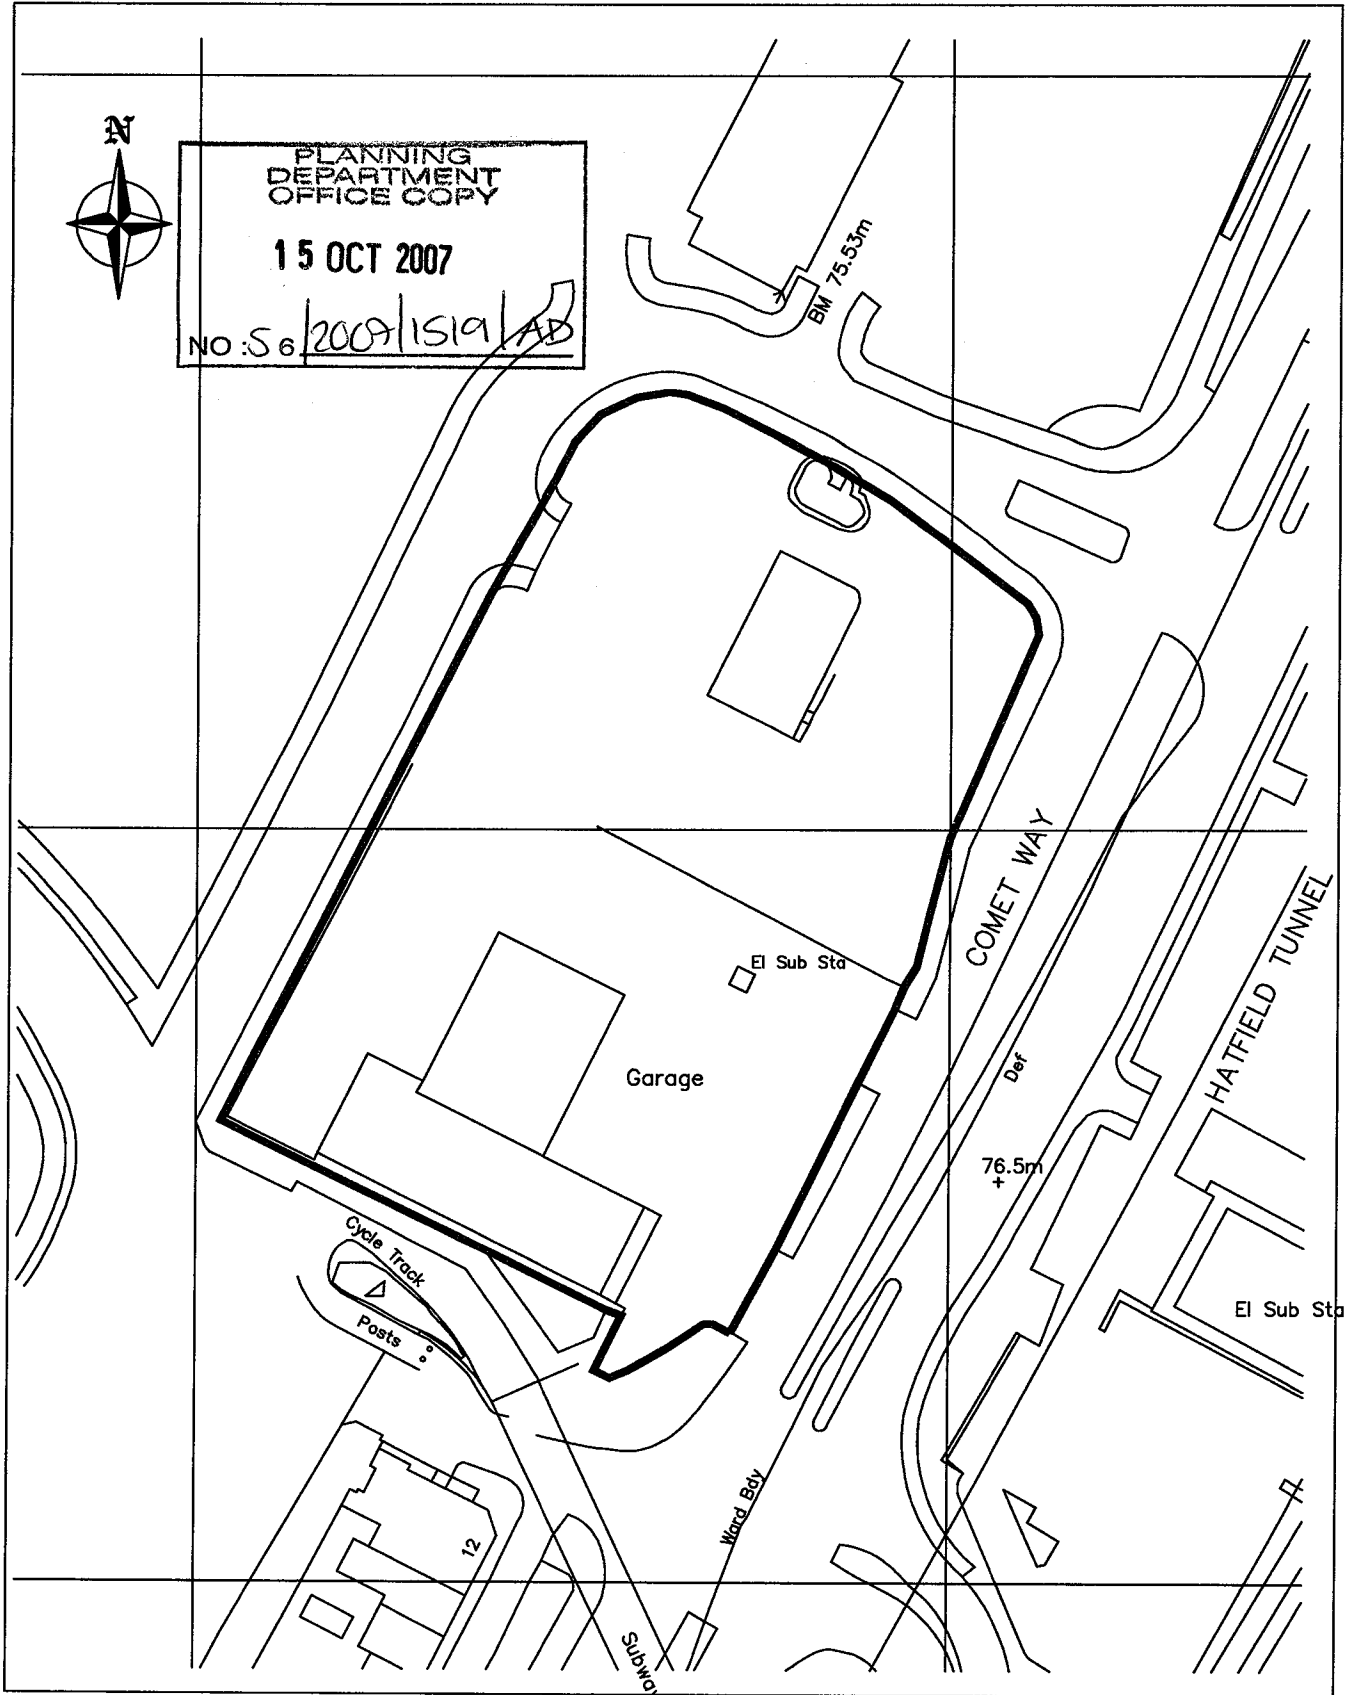

PLANNING  
DEPARTMENT  
OFFICE COPY  
  
15 OCT 2007  
  
NO: 56/2009/1519/AD



Reproduced by permission of Ordnance Survey on behalf of the  
Controller of Her Majesty's Stationery Office at a scale of 1:1000  
Crown copyright 2007. All rights reserved.  
Licence Number: AL 100036689