


DRAWING. No. 1

13 PARKHOUSE COURT. HATFIELD ALIO

WELWYN HATFIELD
PLANNING
OFFICE COPY

12 OCT 2007

9.9.08
NO. 36/07/1501/F

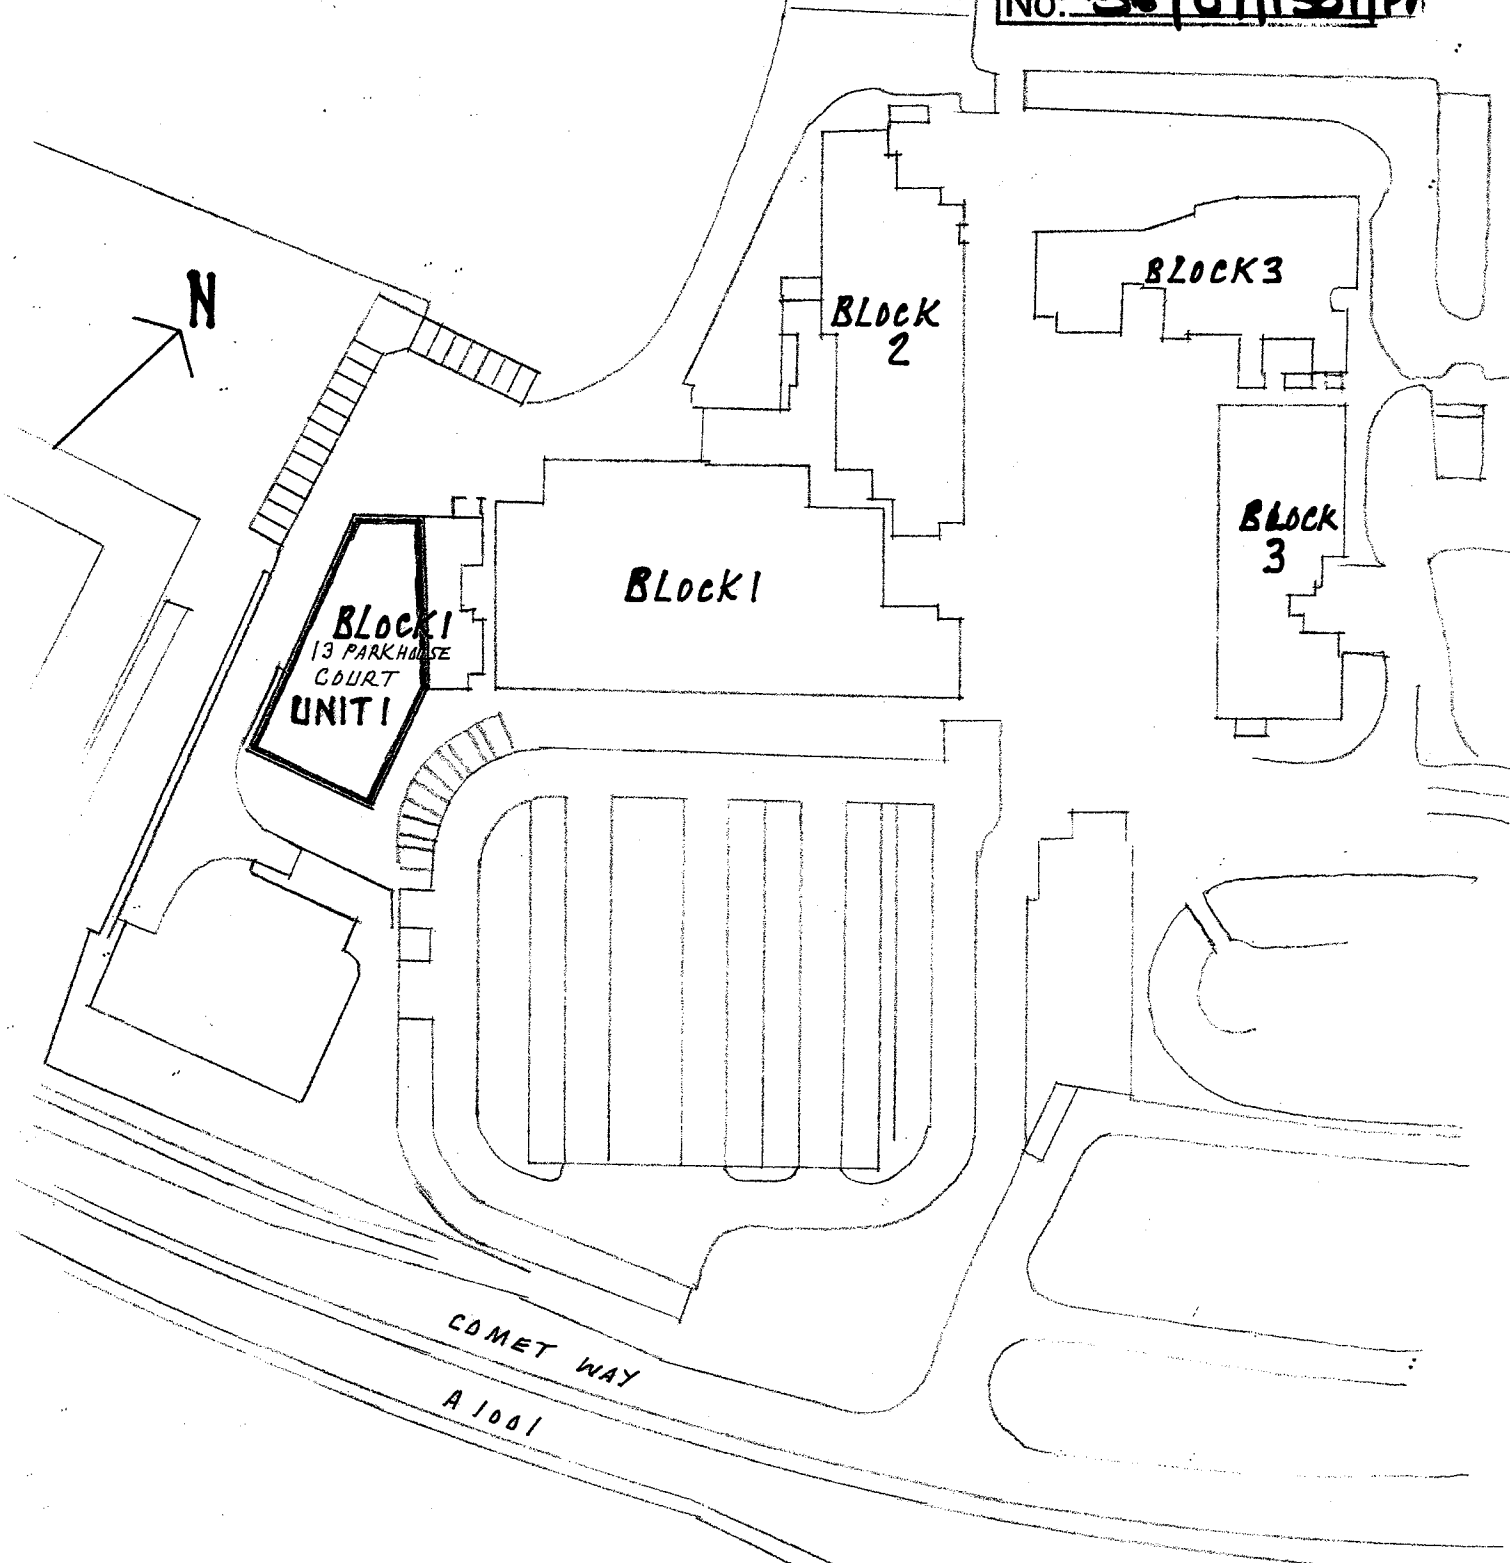

LOCATION PLAN

1:1000