



WELWYN HATFIELD
PLANNING
OFFICE COPY

11 SEP 2007

No: **SL/07/1391/FP**

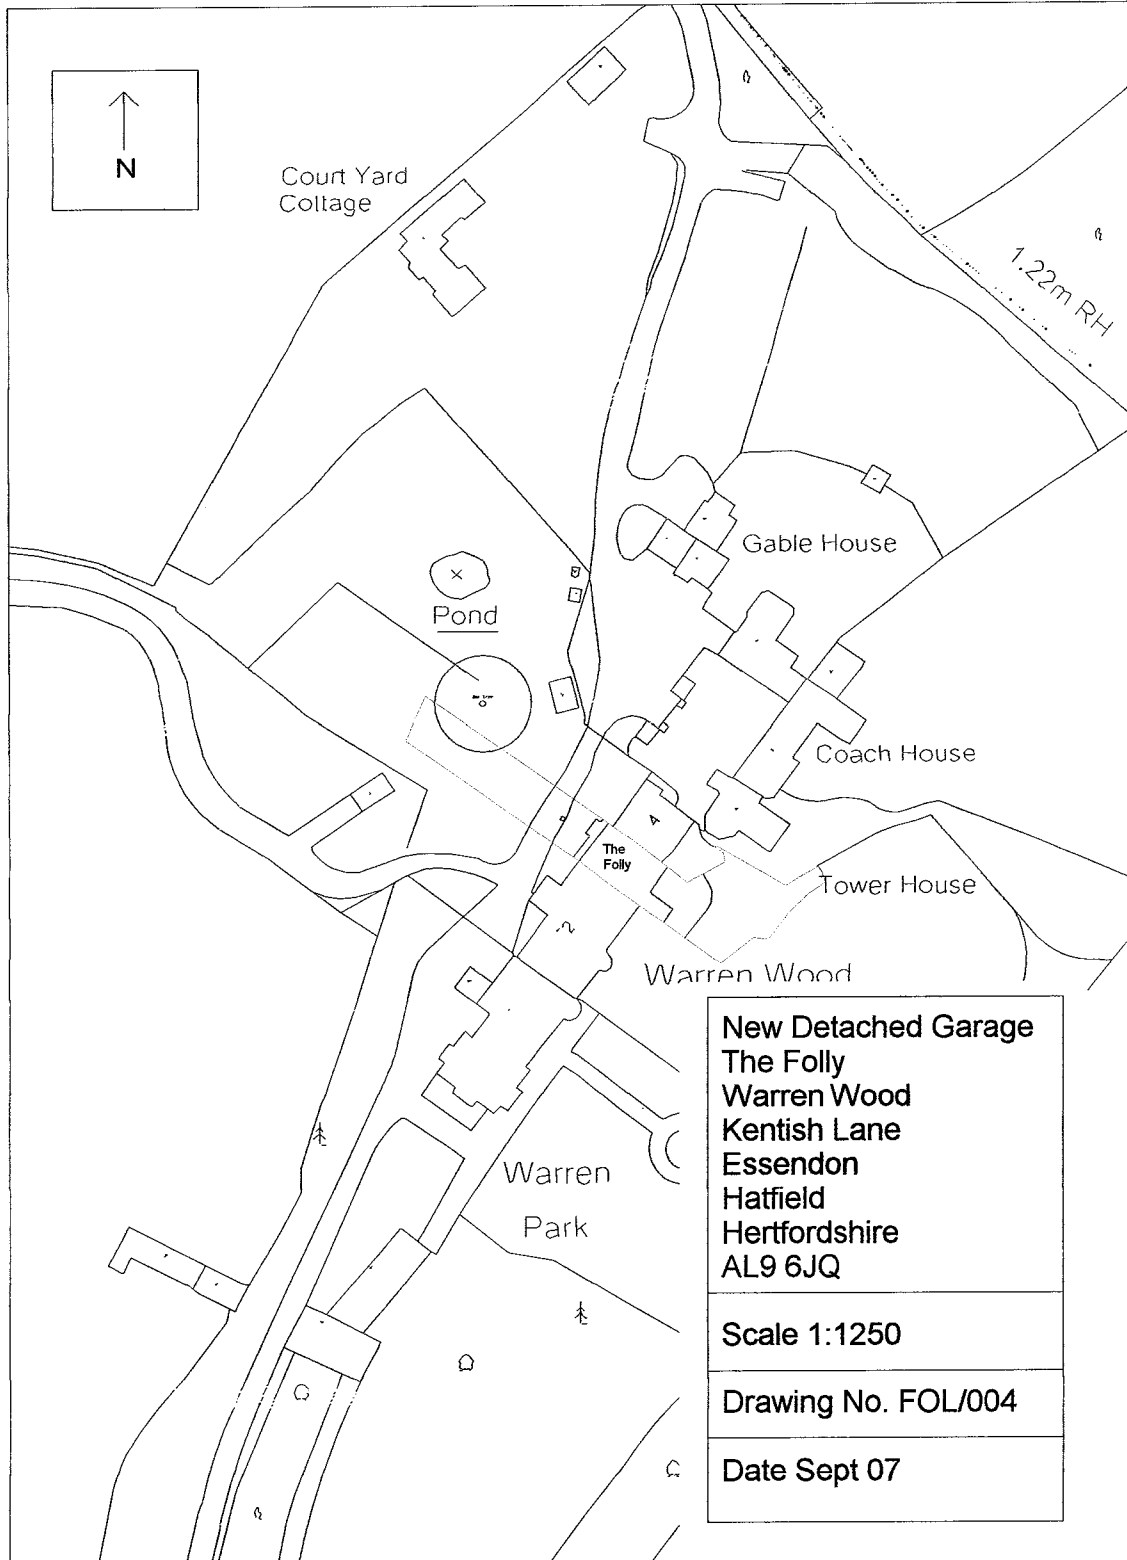


WELWYN HATFIELD
PLANNING
OFFICE COPY
11 SEP 2007
No: **36/07/351/EP**

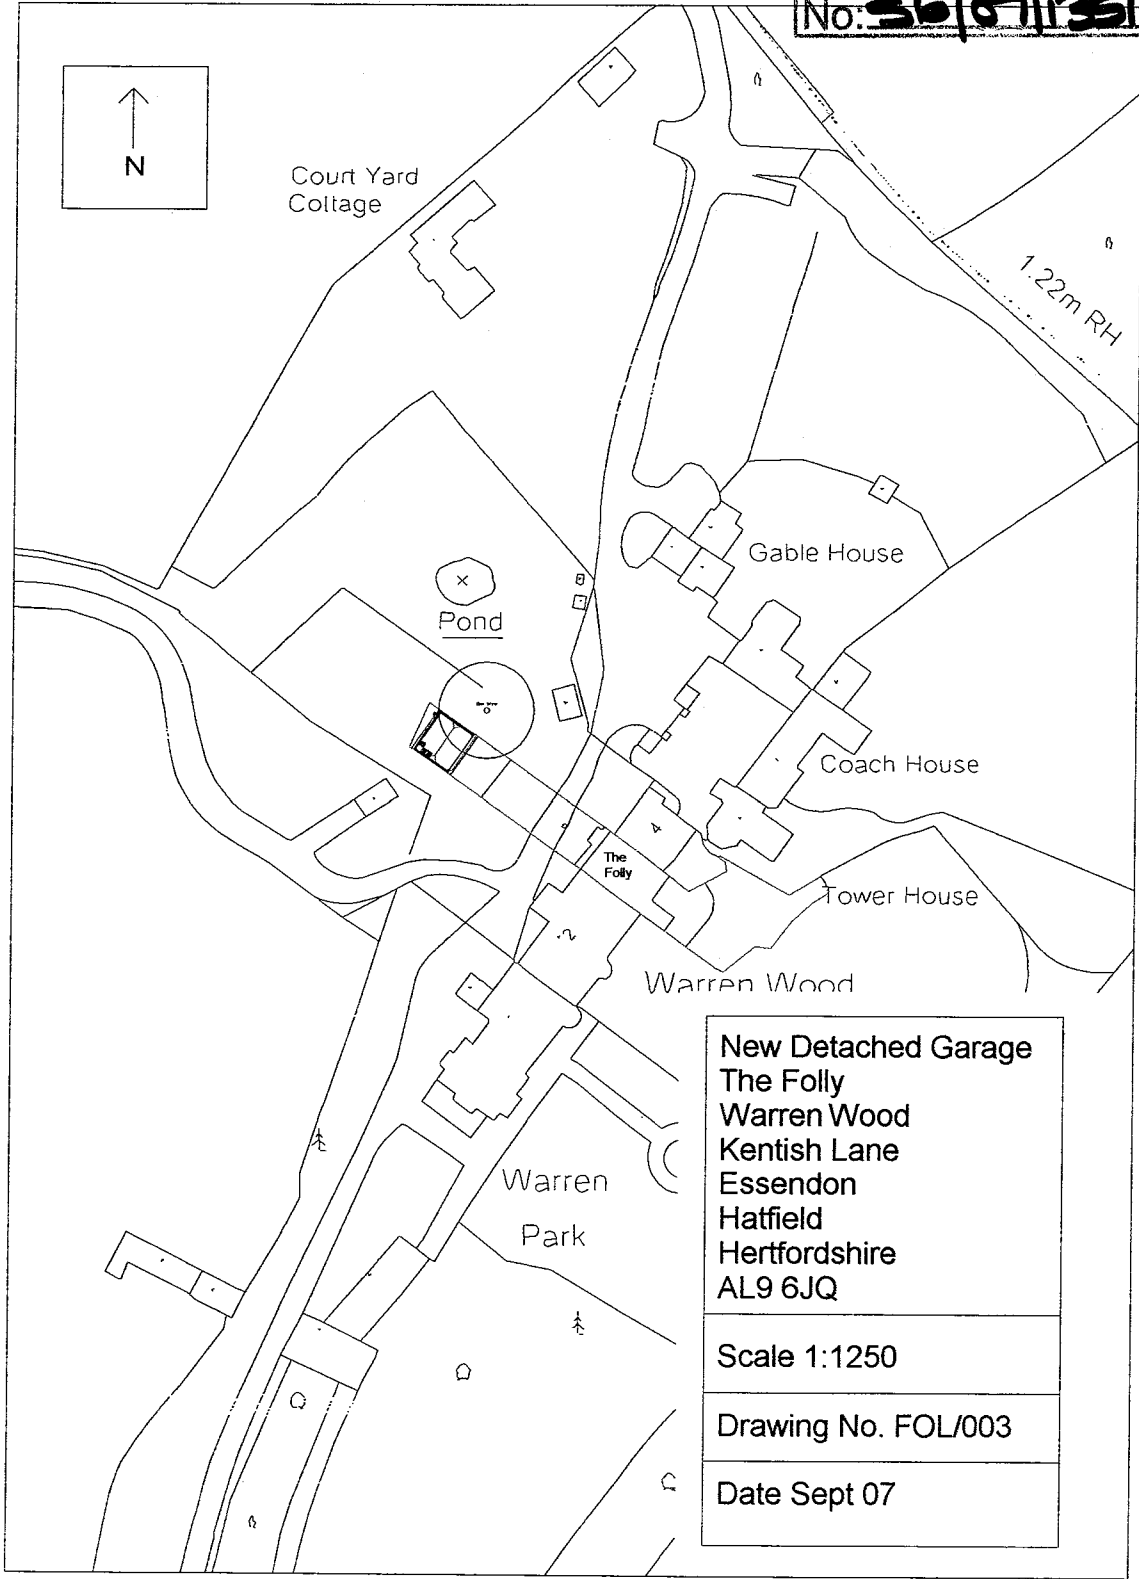

Pond

WELWYN HATFIELD
PLANNING
OFFICE COPY
11 SEP 2007
No: 26/07/1351/PP

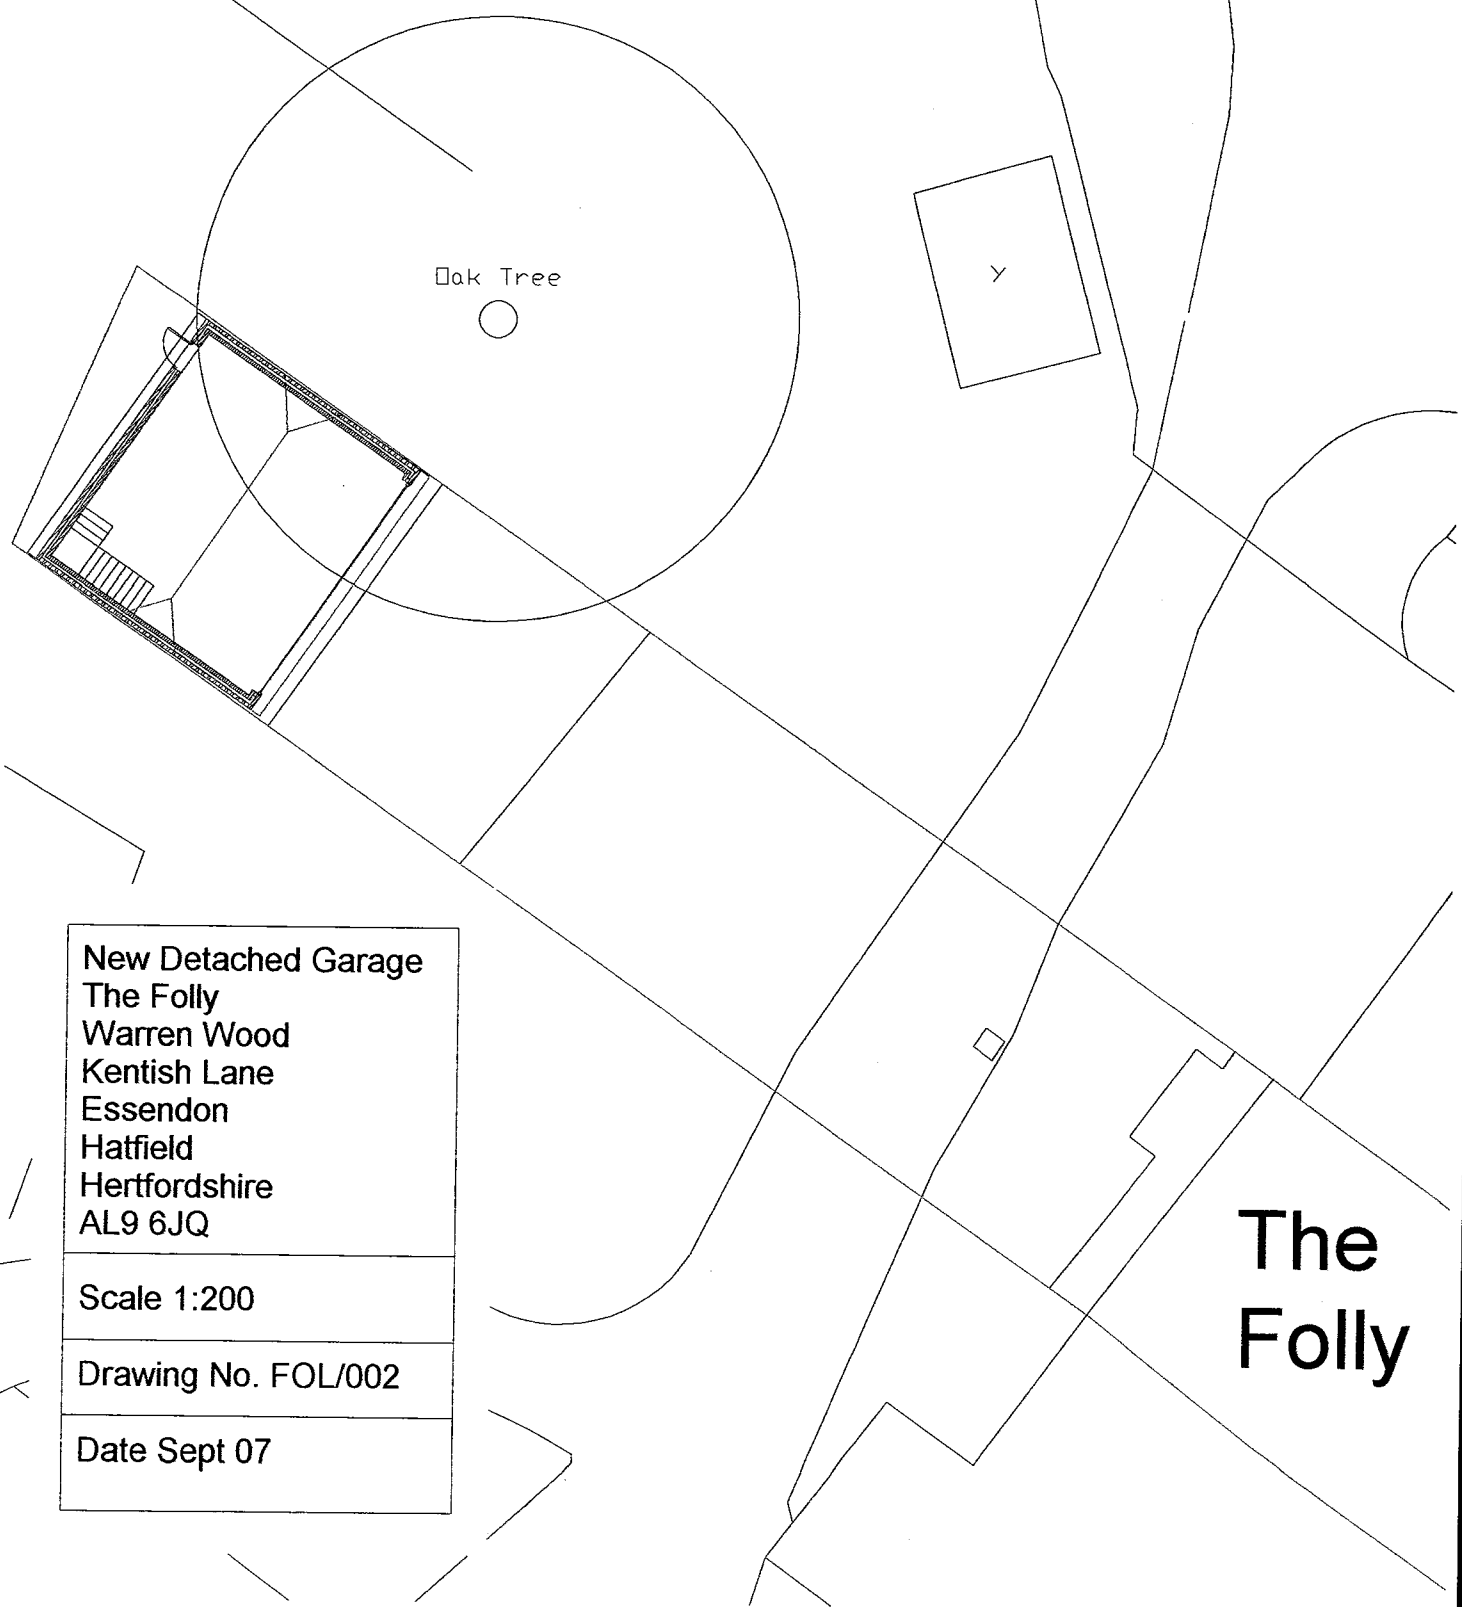

New Detached Garage
The Folly
Warren Wood
Kentish Lane
Essendon
Hatfield
Hertfordshire
AL9 6JQ

Scale 1:200

Drawing No. FOL/002

Date Sept 07

The
Folly