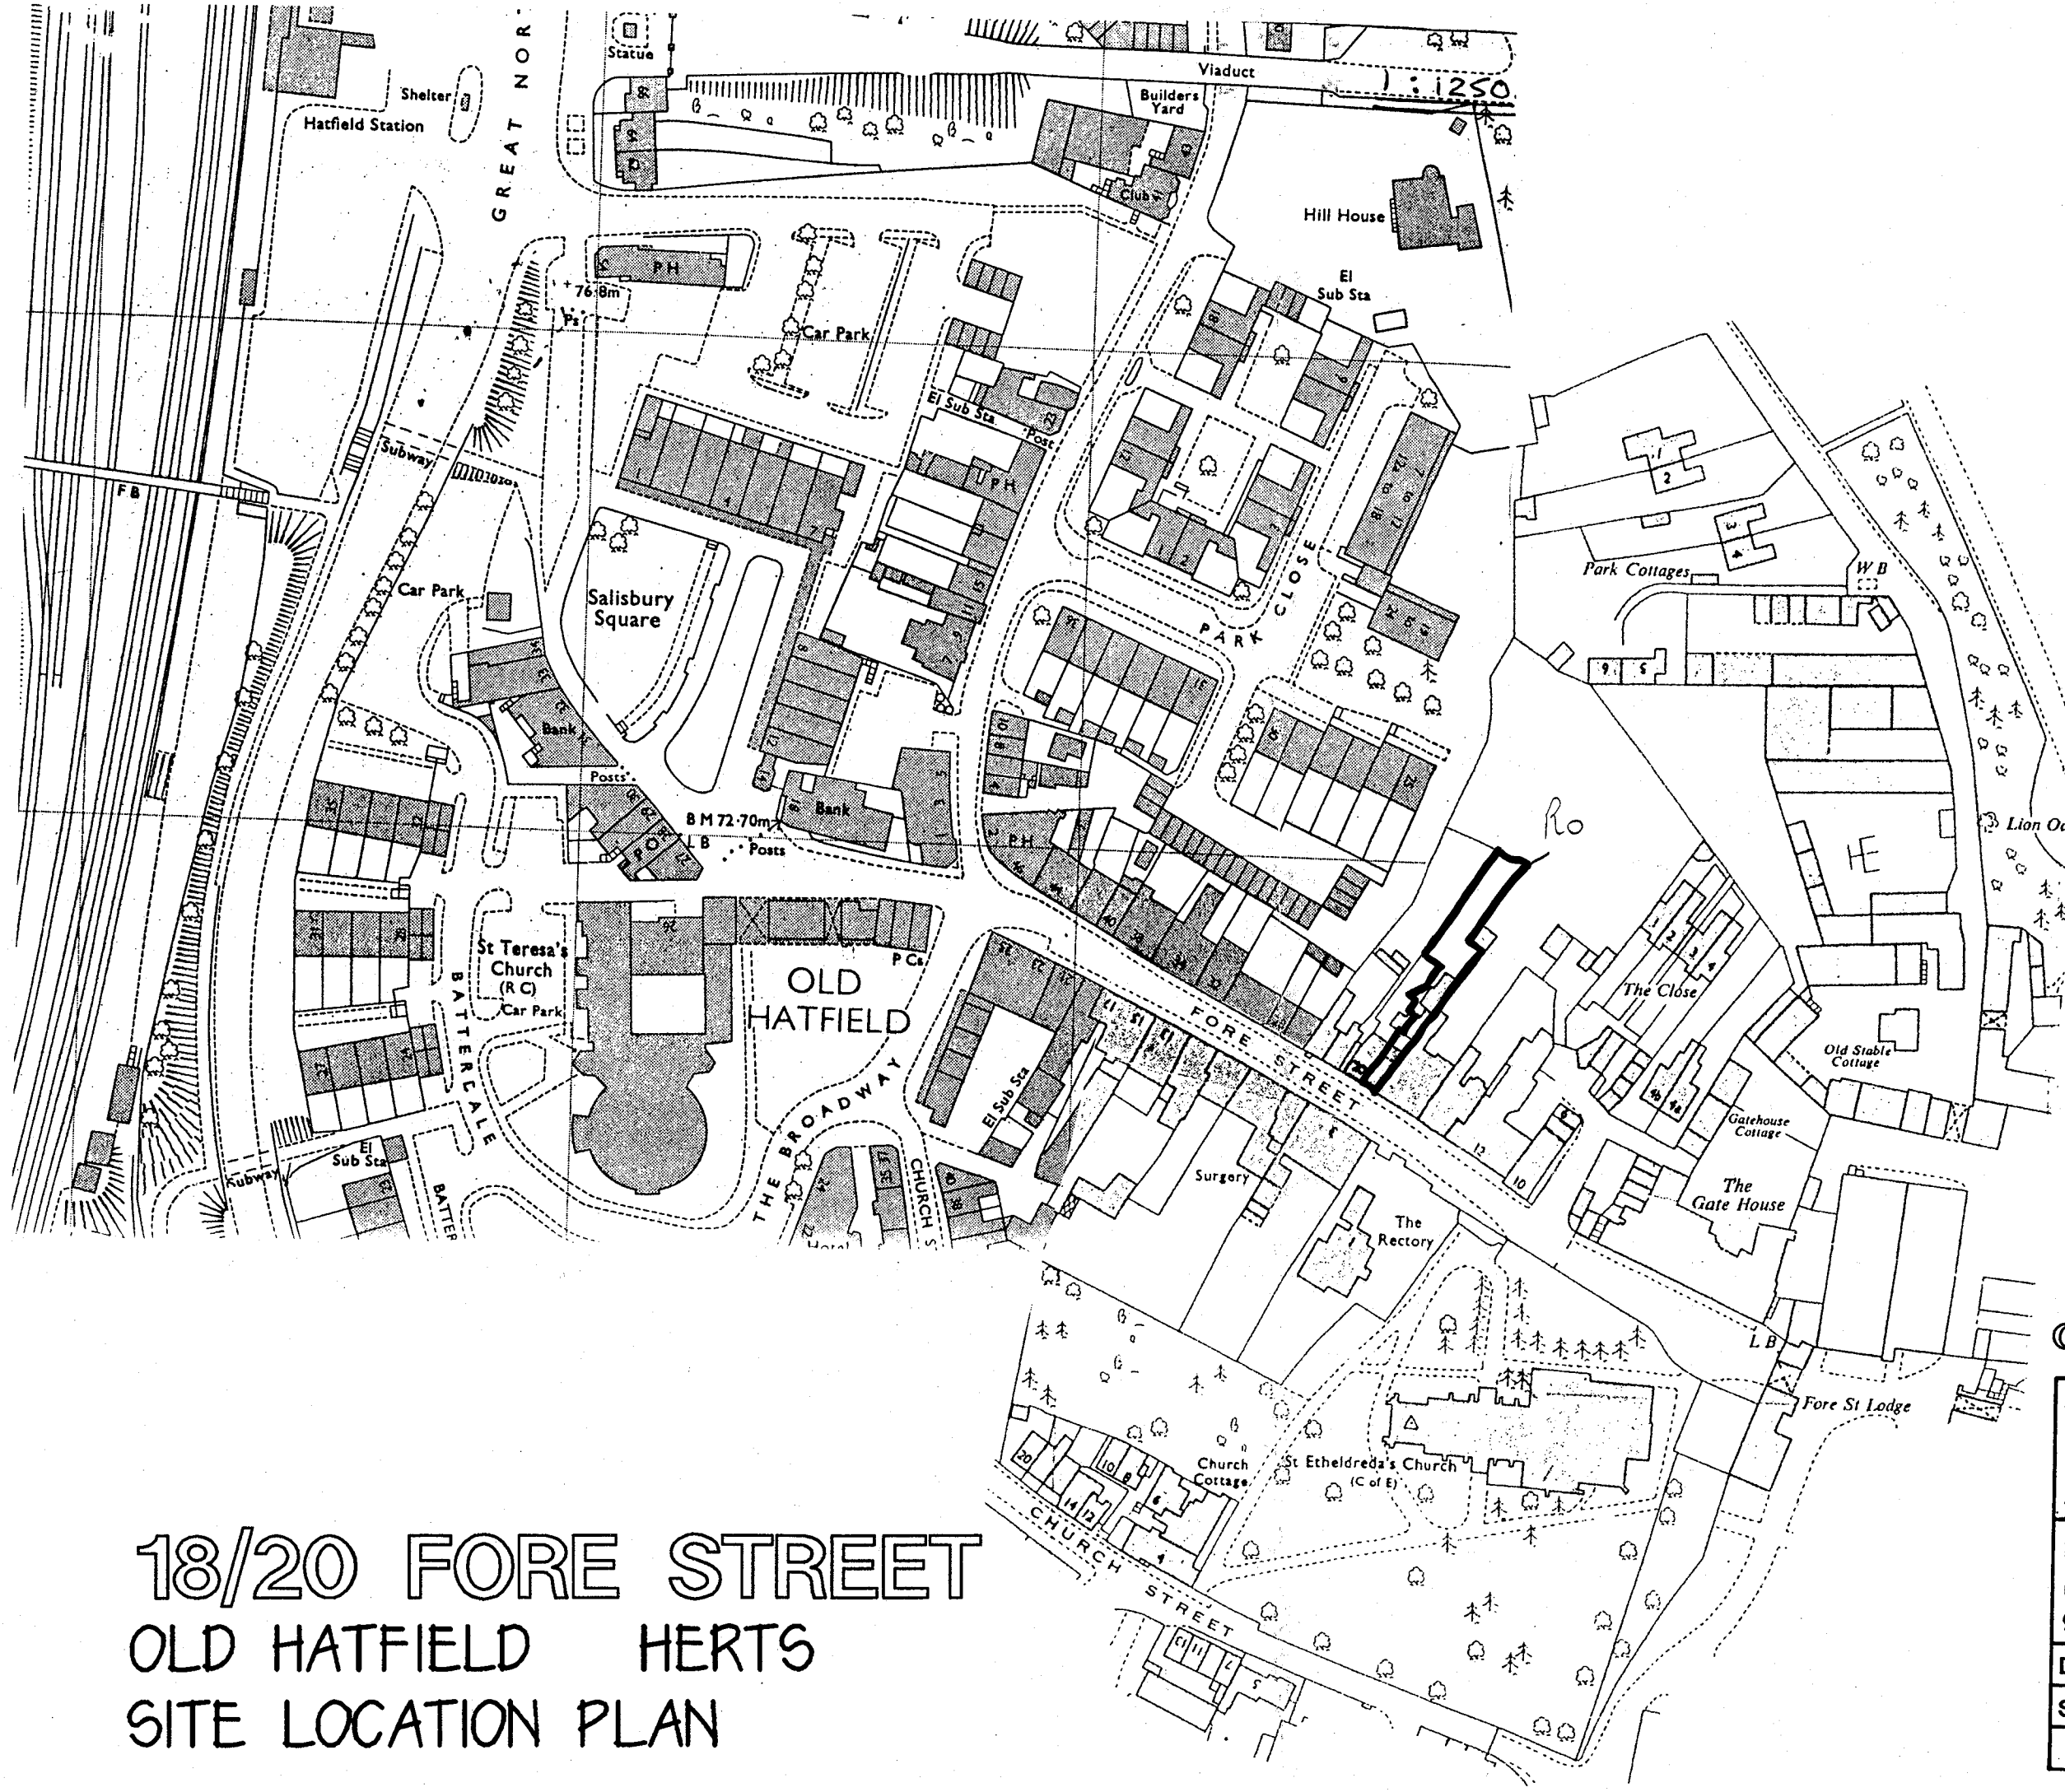


PLANNING DEPARTMENT
OFFICE COPY

27 DEC 2007
No.: 6 07/18461

0 10 20 30 40 50 60
scale 1:1250

© Copyright Roger Carter ARIBA

18/20 FORE STREET OLD HATFIELD HERTS SITE LOCATION PLAN

ROGER CARTER ARCHITECTS Chartered Architects 47, The Ryde Hatfield Hertfordshire tel: 01707 258955 / 262035		
18/20 FORE STREET OLD HATFIELD HERTS SITE LOCATION PLAN		
Date: Dec 2007 Scale: 1:1250	Drawing No: 947/01	