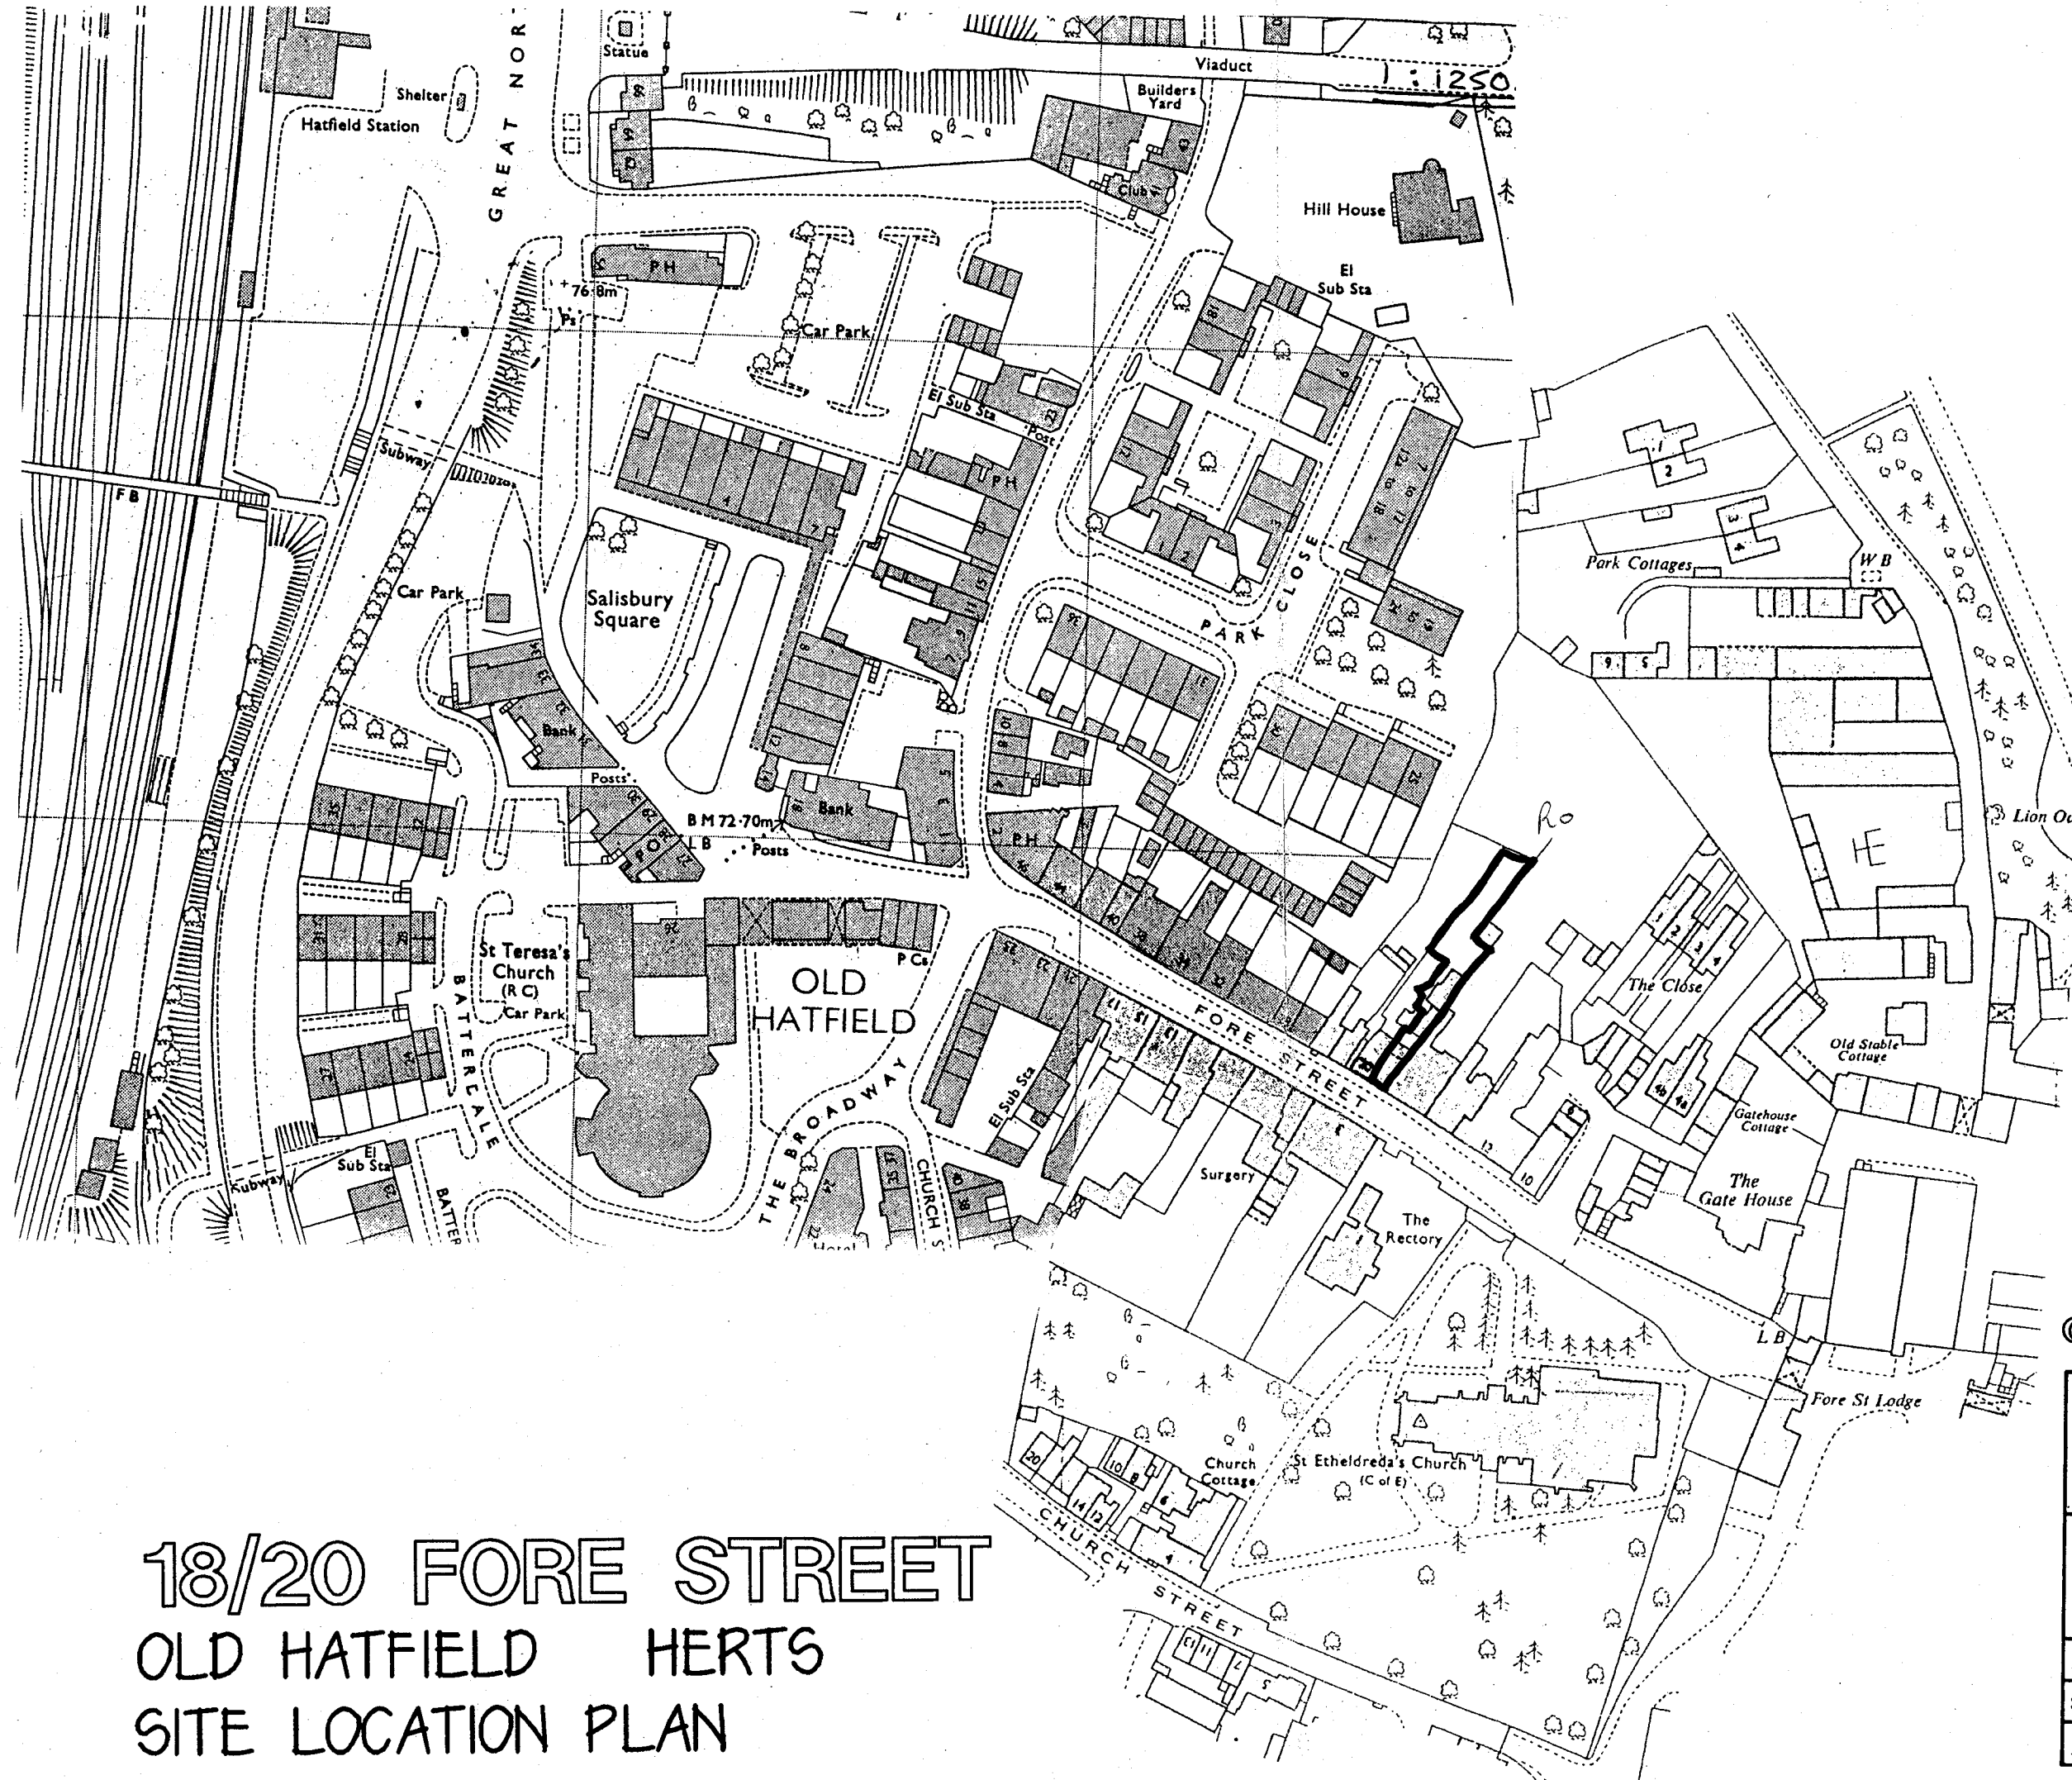


PLANNING DEPARTMENT
OFFICE COPY

No.: 6 **17 DEC 2007** 07718451

0 10 20 30 40 50 60
scale 1:1250

© Copyright Roger Carter ARIBA

18/20 FORE STREET OLD HATFIELD HERTS SITE LOCATION PLAN

ROGER CARTER ARCHITECTS

Chartered Architects
47, The Ryde
Hatfield Hertfordshire
tel: 01707 258955 / 262035



18/20 FORE STREET
OLD HATFIELD HERTS
SITE LOCATION PLAN

Date: Dec 2007

Drawing No:

Scale: 1:1250

947/01