
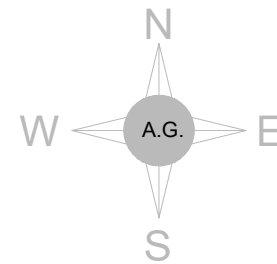
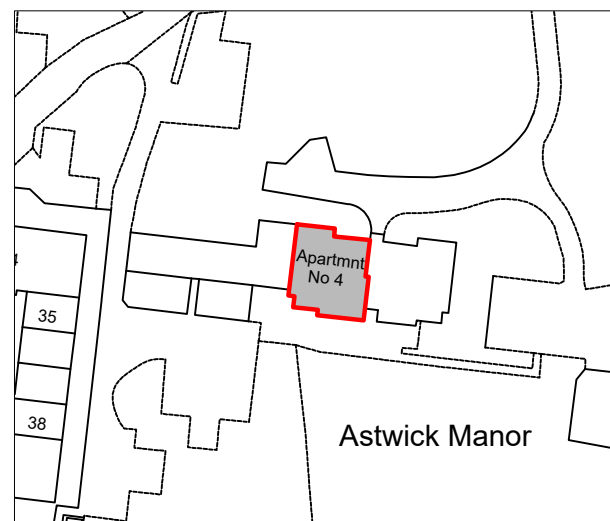



Existing Block Plan

Scale 1:500

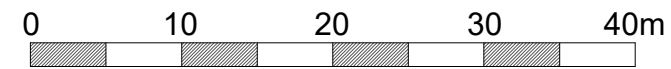

Location Plan

Scale 1:1250

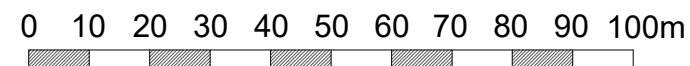

NOTES :

© COPYRIGHT - Signature Buildings Ltd.

All dimension should be checked on site prior to works commencing.
 Variations in squareness, depth of plaster etc, must be checked for. Where new walls are shown as aligned with existing walls, physical removal of brickwork and / or plaster to establish the actual position of the wall being attached to must be checked. Any discrepancies should be reported in writing immediately. When printing off PDF's, check that the drawings are printed to correct paper size and scale.
 Documents should be used as to the drawing status described Property owner to ensure that all aspects of the "party wall etc., act 1996" are complied with prior to any works commencing on site.
 These drawings are not to be re-drawn, copied or sold unless permission has been given by Signature Buildings Ltd.



SIGNATURE BUILDINGS

www.signaturebuildings.co.uk

Signature Buildings Ltd
 Company Registered in England and Wales No.14162084
 Info@signaturebuildings.co.uk
 Telephone: 01707 240564

PROJECT DESCRIPTION :

Listed Building Consent to Relocate Gas Boiler and Position New Flue

SITE ADDRESS :

Flat 4 Astwick Manor, Coopers Green Lane, Hatfield, AL10 9BP

DRAWING TITLE :

Existing Site and Block Plan

PROJECT STATUS :

Planning

DRAWN BY :

T.A.K

DATE :

Oct. 2022

REVISION :

0

CHECKED BY :


L.P.

DRAWING NUMBER :

E0




DRAWING SCALE :

1:500 @ A3

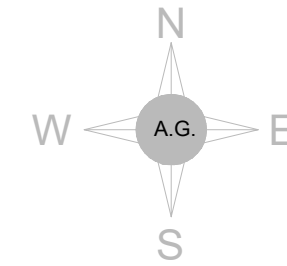


Proposed Block Plan

Scale 1:500

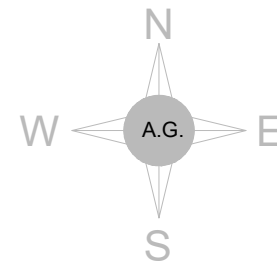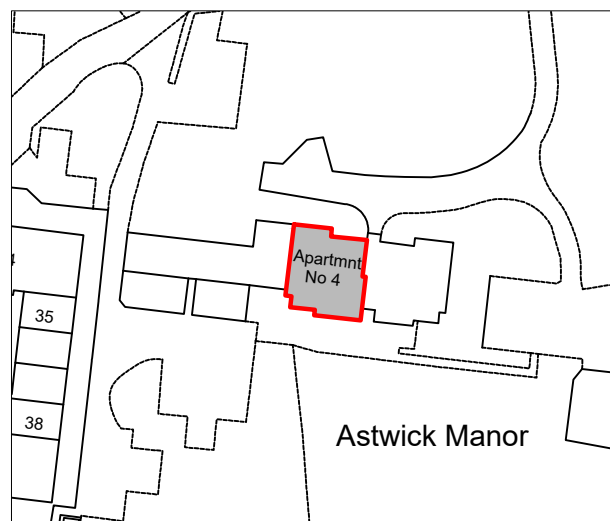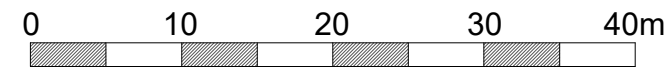

Location Plan

Scale 1:1250

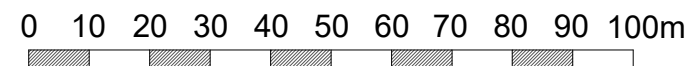

NOTES :

© COPYRIGHT - Signature Buildings Ltd.

All dimension should be checked on site prior to works commencing.
 Variations in squareness, depth of plaster etc, must be checked for. Where new walls are shown as aligned with existing walls, physical removal of brickwork and / or plaster to establish the actual position of the wall being attached to must be checked. Any discrepancies should be reported in writing immediately. When printing off PDF's, check that the drawings are printed to correct paper size and scale.
 Documents should be used as to the drawing status described Property owner to ensure that all aspects of the "party wall etc., act 1996" are complied with prior to any works commencing on site.
 These drawings are not to be re-drawn, copied or sold unless permission has been given by Signature Buildings Ltd.



SIGNATURE BUILDINGS

www.signaturebuildings.co.uk

Signature Buildings Ltd
 Company Registered in England and Wales No.14162084
 Info@signaturebuildings.co.uk
 Telephone: 01707 240564

PROJECT DESCRIPTION :

Listed Building Consent to Relocate Gas Boiler and Position New Flue

SITE ADDRESS :

Flat 4 Astwick Manor, Coopers Green Lane, Hatfield, AL10 9BP

DRAWING TITLE :

Proposed Site and Block Plan

PROJECT STATUS :

Planning

DRAWN BY :

T.A.K

CHECKED BY :

L.P.

DATE :

Oct. 2022

DRAWING NUMBER :

P0

REVISION :

0

DRAWING SCALE :

1:500 @ A3