



Responsibility is not accepted for errors made by others in scaling from this drawing. All construction information should be taken from figured dimensions only.

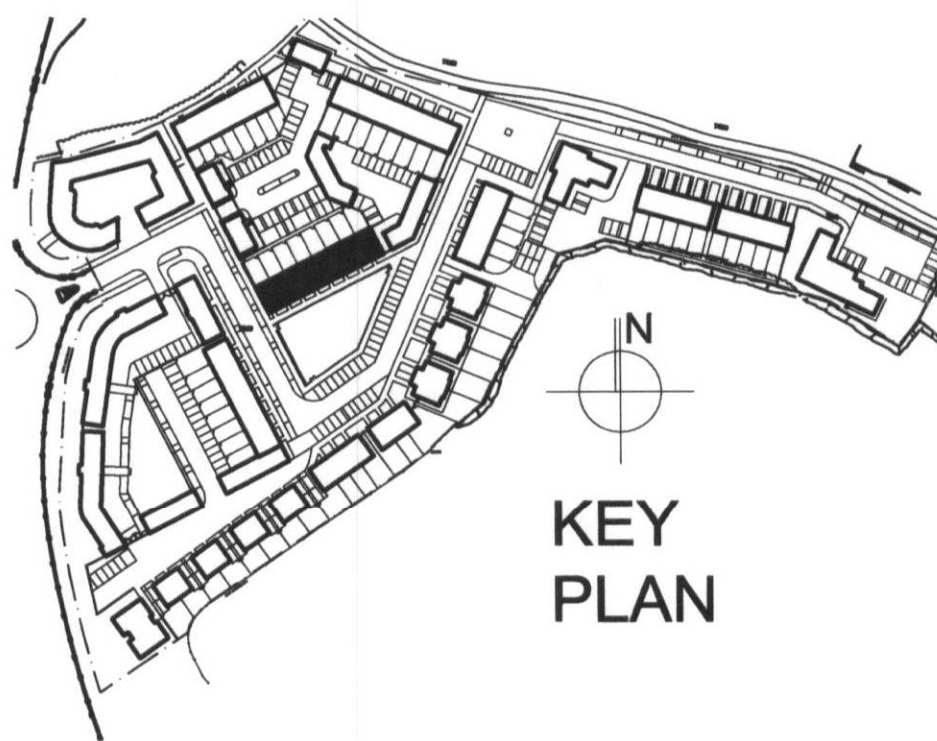

N.B. ALL LEVELS ARE SUBJECT TO FINAL WORKING DRAWING CONFIRMATION.

PLEASE REFER TO SLAB LEVEL PLAN AND CONTEXTUAL ELEVATIONS FOR RESPECTIVE HEIGHTS AOD OF FFL ± 0.00 .

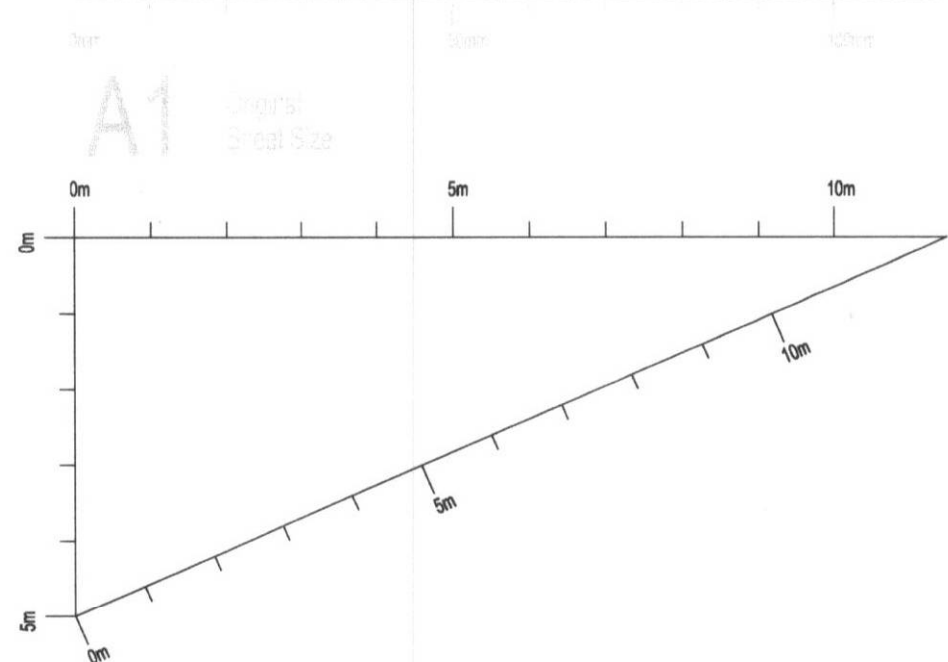

ISSUED FOR PLANNING

08/04/09	B	JS	COK	ELEVATIONS / MATERIALS UPDATED.
25/07/08	A	CJM	COK	ELEVATIONS / MATERIALS UPDATED.
date	rev	name	chk	note

Stride Treglown

Architecture Town Planning Interior Design Building Surveying Landscape Architecture Graphic Design
Promenade House, The Promenade, Clifton Down, Bristol BS8 3NE
T 0117 974 3271 F 0117 974 5207 www.stride-treglown.co.uk

lavignelonssdale

PROJECT
HATFIELD PHASE 4

PLANNING DEPARTMENT
OFFICE COPY

18 MAY 2009

2009/0891

DRAWING TITLE
B4 - NW AND SE ELEVATIONS

DATE JUNE 08	SCALE 1:100 @ A1	DRAWN BY COK	CHECKED BY DJE
-----------------	---------------------	-----------------	-------------------

DRAWING NUMBER 30985_P(0)_043	REVISION NO. B
----------------------------------	-------------------