


# Land off Kingsmead Cuffley


MATERIALS:

- Window - grey powder coated aluminum windows
- Brick - Yellow London Stock
- Roof tile - grey slate
- Stone window/door surround
- Leadwork/GRP to dormer roof canopies
- Front Entrance Door - solid timber

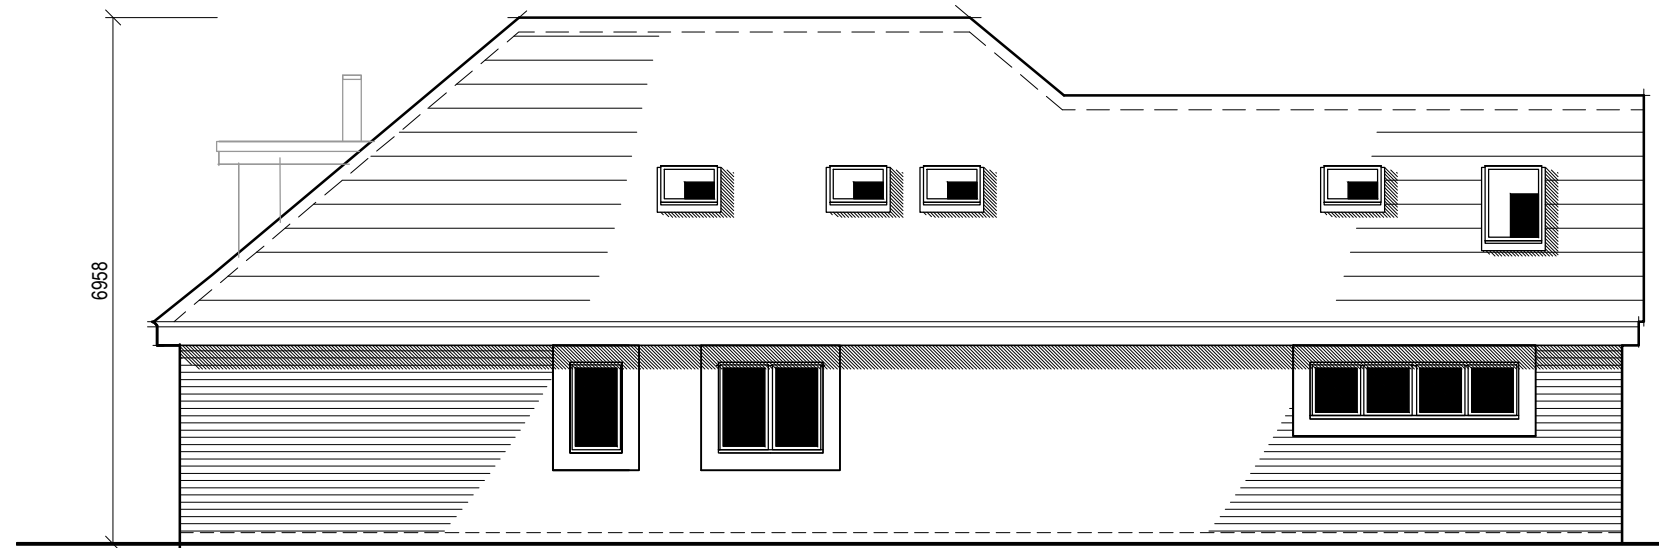

Side

150  
140  
130  
120  
110  
100  
90  
80  
70  
60  
50  
40  
30  
20  
10  
0

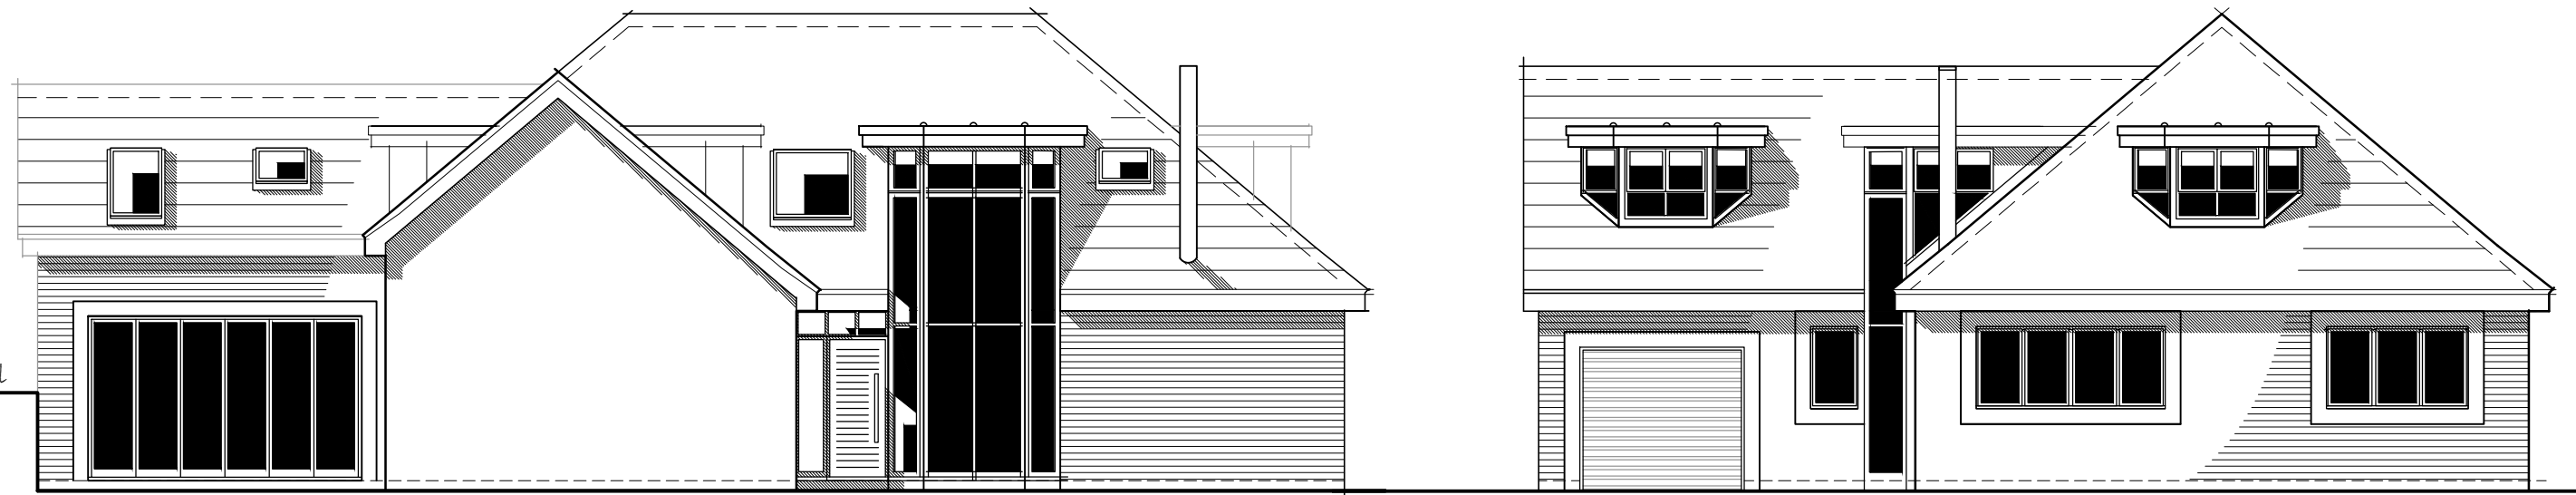

ground level

Side

Front

## Elevations

## Chalet Bungalow Design -Baden



<b>nettassets</b> Architectural Design & Development Consultants	Title Proposed development : Land off Kingsmead, CUFFLEY		Detail BADEN- ELEVATIONS 1/2	
	Date July 2014		Job Ref 1374	
Scale 1:100		Drg No. 3pl o8	Rev. ..... A3	