

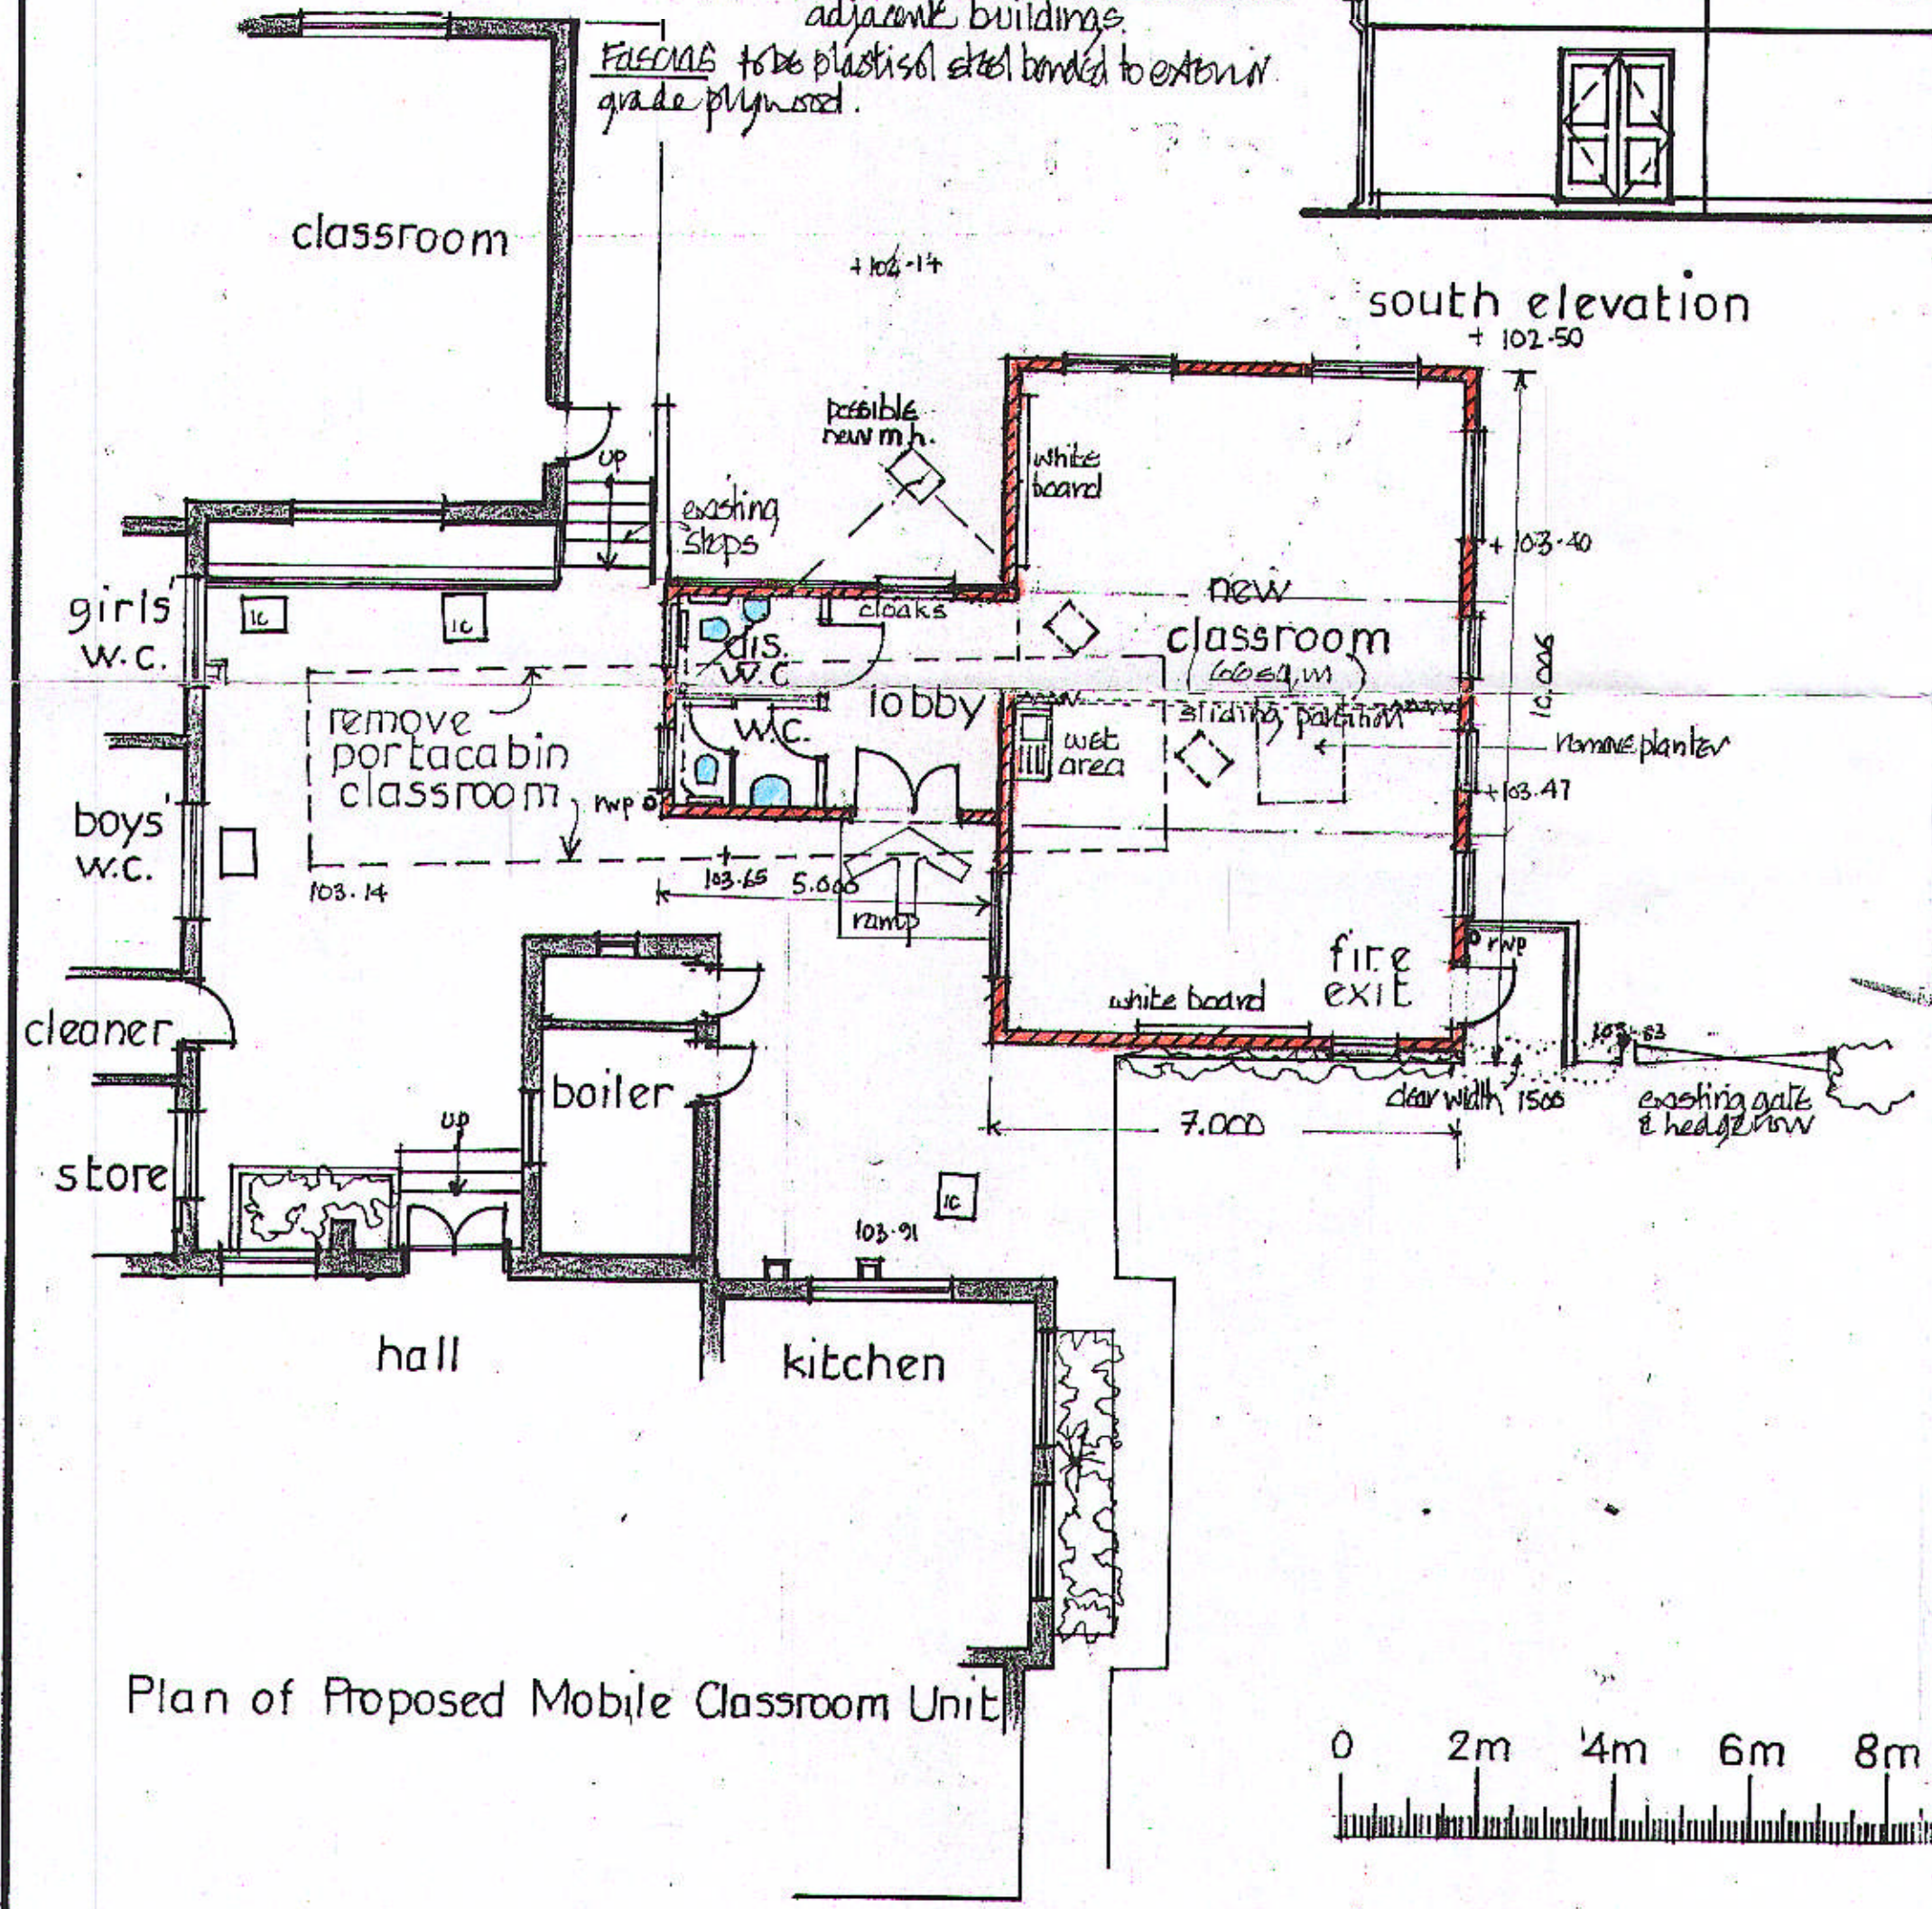
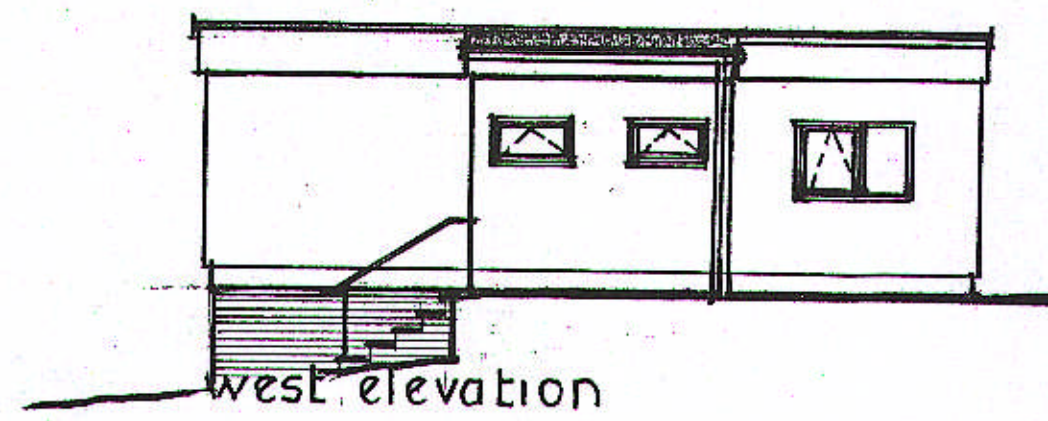
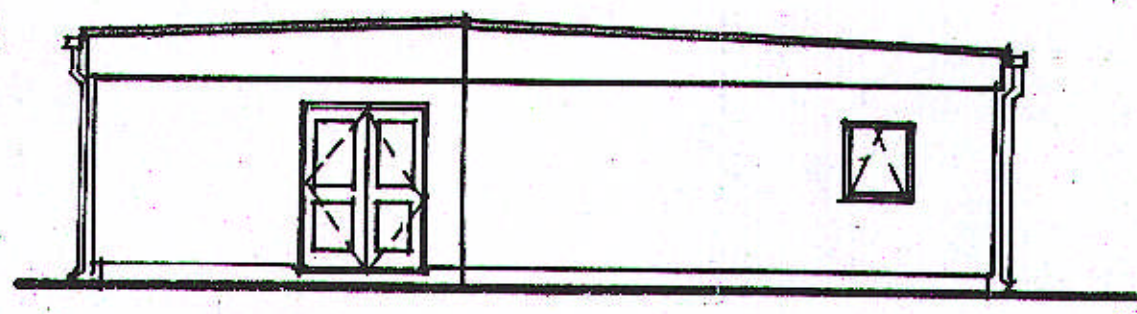
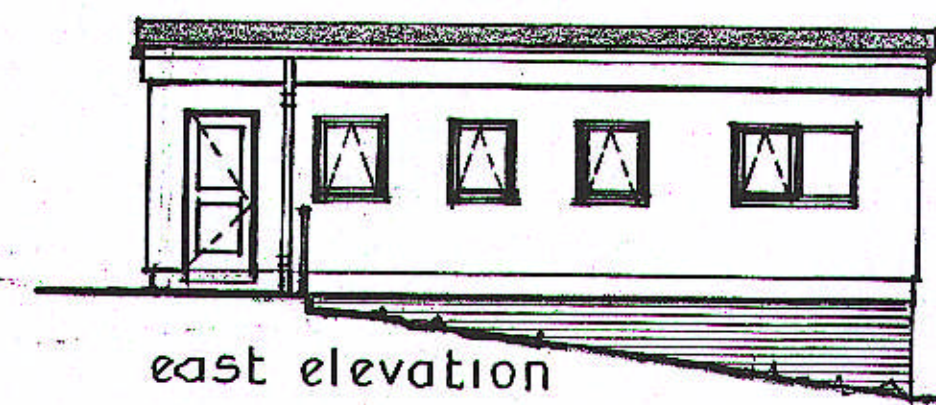


External Finishes

roof monopitch with two way roof fall vinyl sheet system with F.A.A. lining.
 gutters & downpipes black PVC
 walls and plinth cladding finish with red fine grade Stoni. fixed to exterior grade plywood to match brickwork to adjacent buildings
 windows Aluminium white powder coated doors Aluminium white powder coated
 walls below plinth facing brickwork to match adjacent buildings.
 Fascias to be plastic steel bonded to exterior grade plywood.

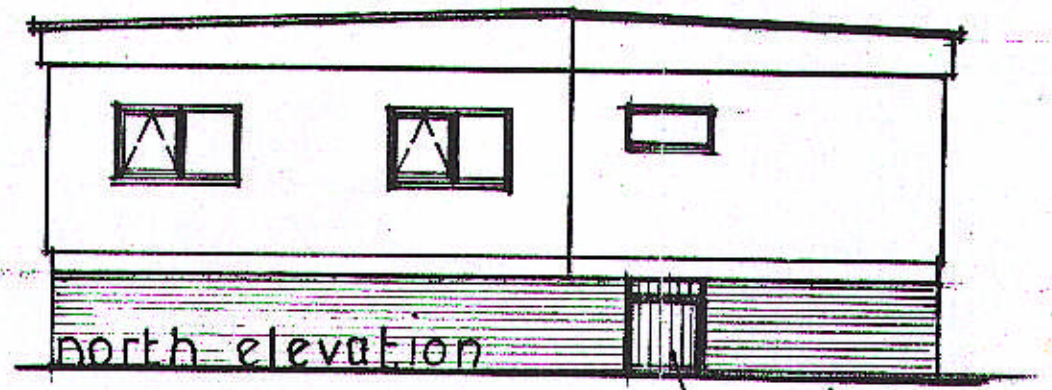


Plan of Proposed Mobile Classroom Unit

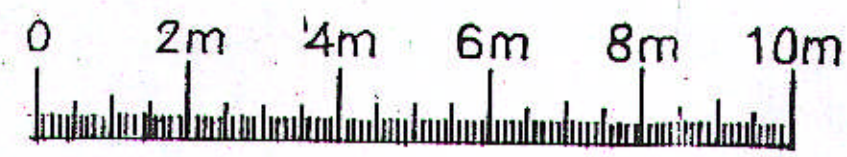

PLANNING DEPARTMENT
 OFFICE COPY
 10 AUG 2012

2012/1591

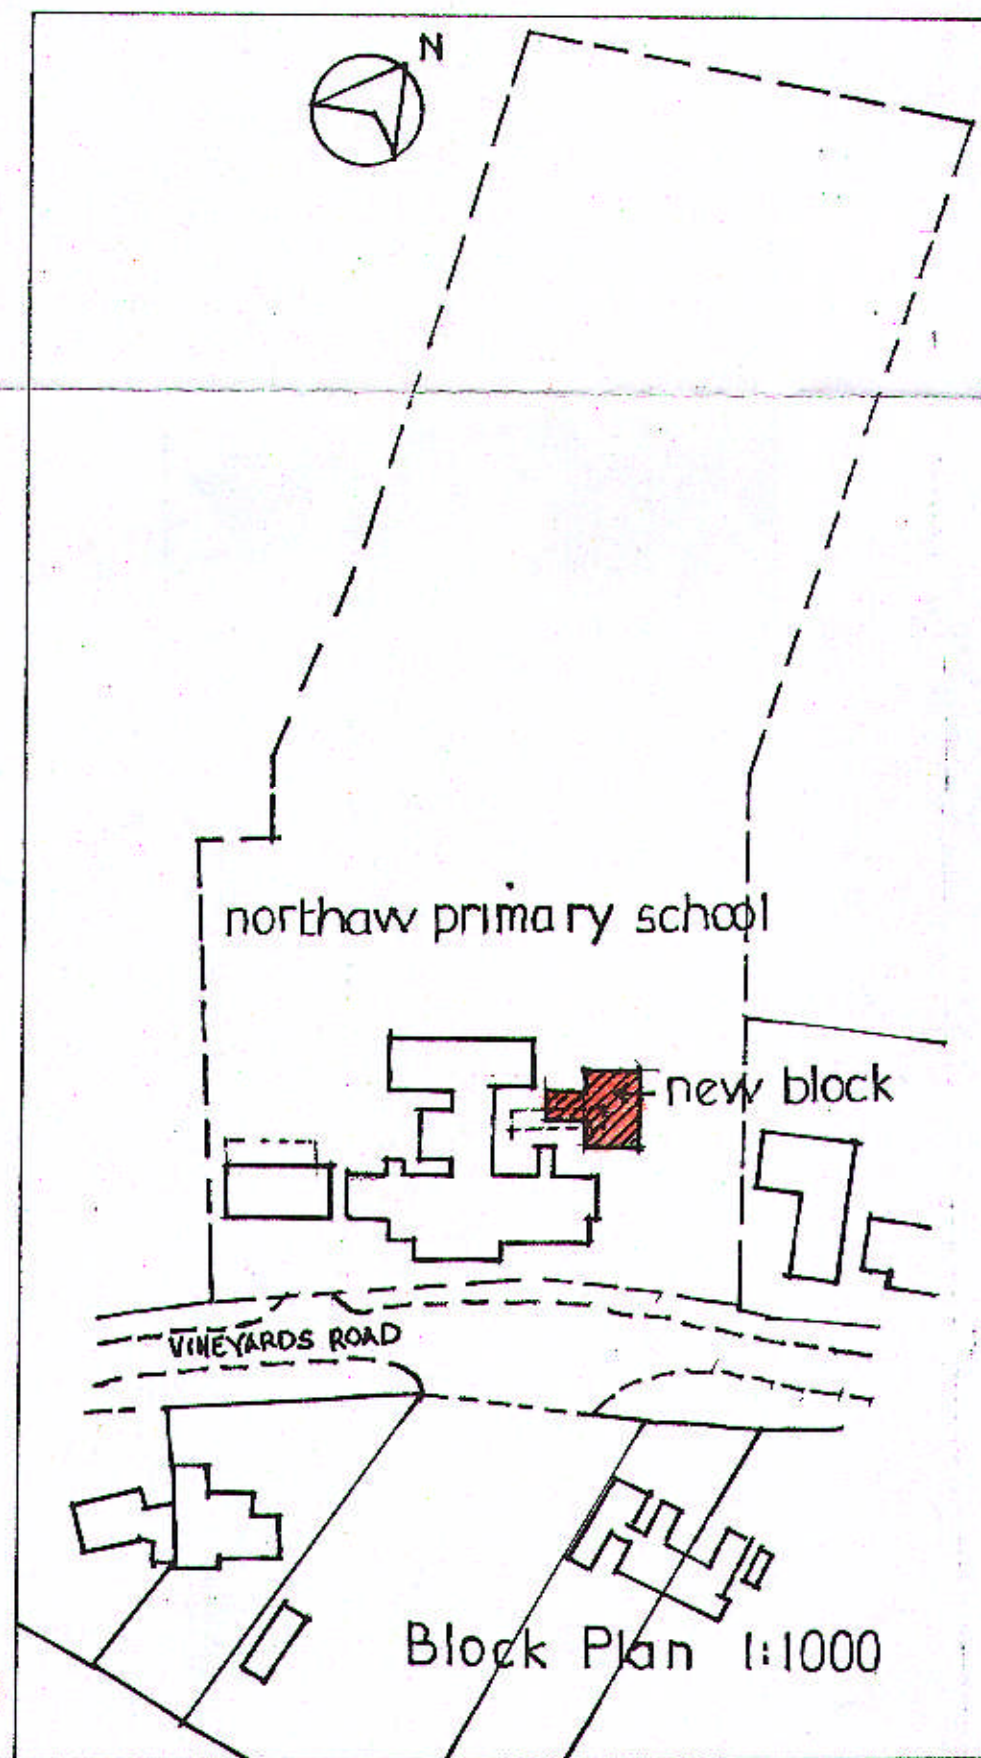

Rev. Date Revisions
 Copyright
JOHNSON & PARTNERS
 ARCHITECTS & BUILDING SURVEYORS
 part of the Synergy group
 30a HIGH STREET, HEMEL HEMPSTEAD, HERTS. HP1 3AA
 TELEPHONE (01442) 212755 FAX: (01442) 212759
 mailbox@johnsonandpartners.co.uk

Synergy
 Construction and Property Consultants
 London - Guildford - Bath - Hemel Hempstead - Dartford -
 Manchester - Harlow - Exeter - Chatham - Colchester

Client & Job Title
NORTHAW COPE PRIMARY SCHOOL
 NORTHAW, POSTERS BKE
 HERTS ENIG 4PB
NEW MOBILE CLASSROOM UNIT
 Drawing Title:

PLANS & ELEVATIONS FOR
 T.P. APPLICATION
 Date: 27 June 12 Scale @ A2: 1:100 Drawn by: DB
 Dwg No: 8644/04 Rev.