

FORDWICH ROAD

HEDGE


GRASS

HEDGE

BLOCK
PAVING

HEDGE

GARAGE

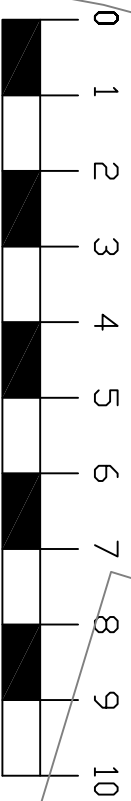

SCALE: 1:100 @ A3

DATE: MAY 2017

DRAWN: JL

JOB: 4 FORDWICH ROAD, WELWYN GARDEN CITY

TITLE: BLOCK PLAN PROPOSED

DRWG. No: DAT / 9.2

