


THE TWELVE APOSTLES CHURCH - KENTISH LANE HERTS, AL9 6NQ
PROPOSED REBUILDING OF BOUNDARY WALL - BLOCK PLAN

Scale: 1:500 - Dec' 2015 - Dwg NO SK/04

D. Martyn Smith dipl. arch ARIBA

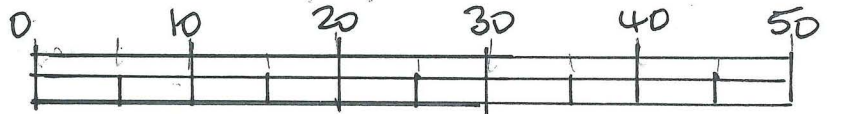

1:500 @ A3

