

GENERAL NOTES:

THE CONTRACTOR SHALL CHECK AND VERIFY ALL DIMENSIONS ON SITE AND REPORT ANY DISCREPANCIES IN WRITING TO ABSOLUTE DESIGN BEFORE COMMENCING WITH THE WORK.

ALL DRAWINGS ARE THE PROPERTY OF ABSOLUTE DESIGN AND SHALL NOT BE REPRODUCED WITHOUT THE CONSENT OF THE DESIGNERS.

DRAWINGS SHALL NOT BE SCALED.

THIS DRAWING IS TO BE READ IN CONJUNCTION WITH THE RELEVANT SPECIFICATION OF BUILDING WORKS.


ALL DIMENSIONS ARE IN mm UNLESS OTHERWISE NOTED.

THIS DRAWING MAY INCORPORATE INFORMATION FROM OTHER PROFESSIONS. ABSOLUTE DESIGN CANNOT ACCEPT RESPONSIBILITY FOR THE INTEGRITY AND ACCURACY OF SUCH INFORMATION.

IF IN DOUBT ASK!

Brand/Supplier: Peart Fencing
 Material: Stainless Steel
 Colour: RAL 7039 (Powder Coated)
 Style: Bow and Finial
 Tel: 01429 852 352


1100mm powder coated galvanised steel railing - Colour: RAL 7039

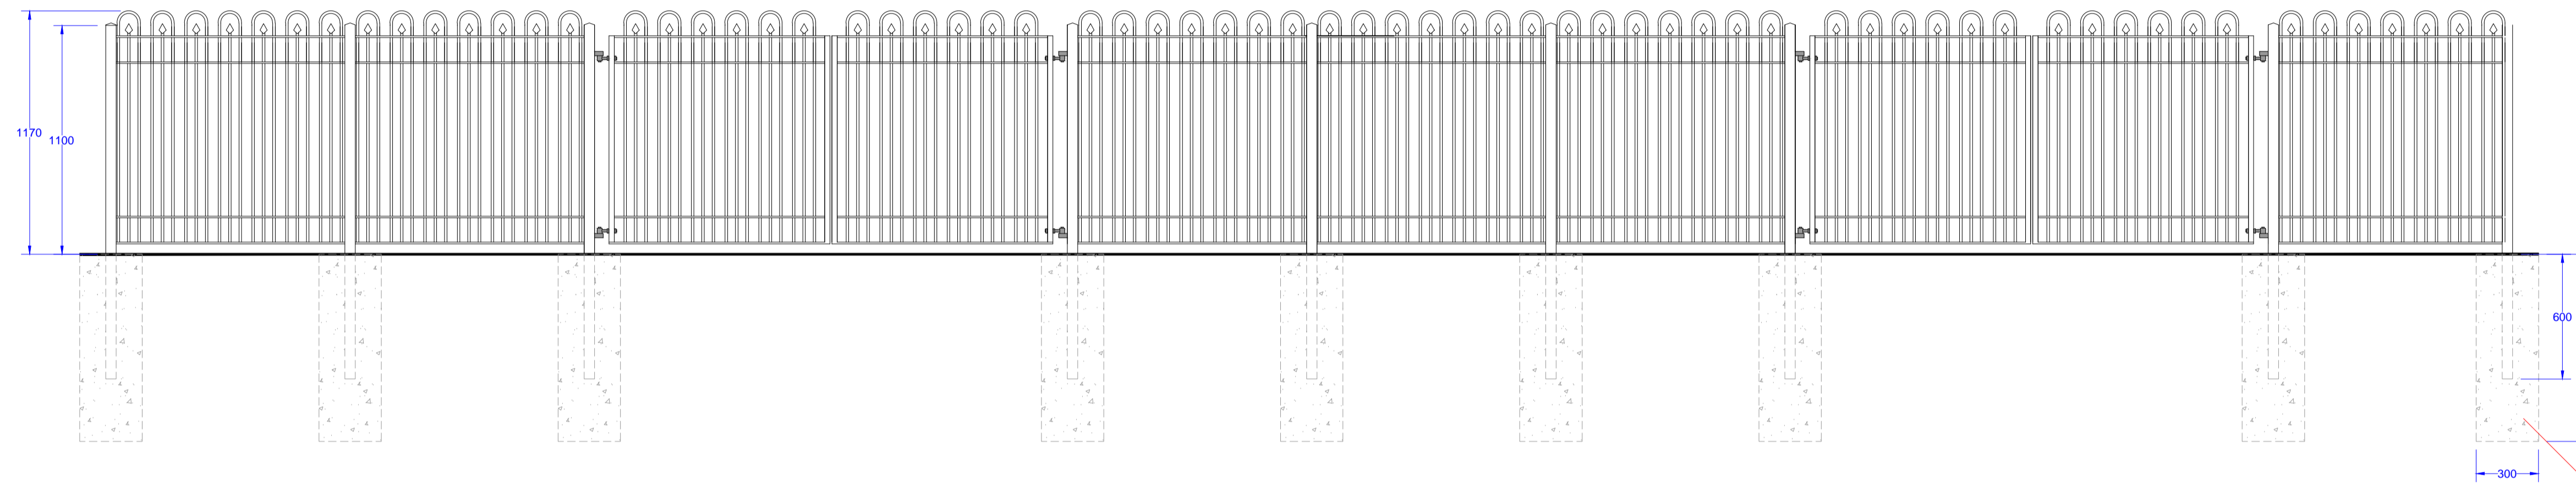

Concrete post mix 900mm x 300mm

original drawn by	date
A	10-07-15 NAW

Top of railing changed to Bow and Finial and railing used around whole perimeter, instead of wall with railing

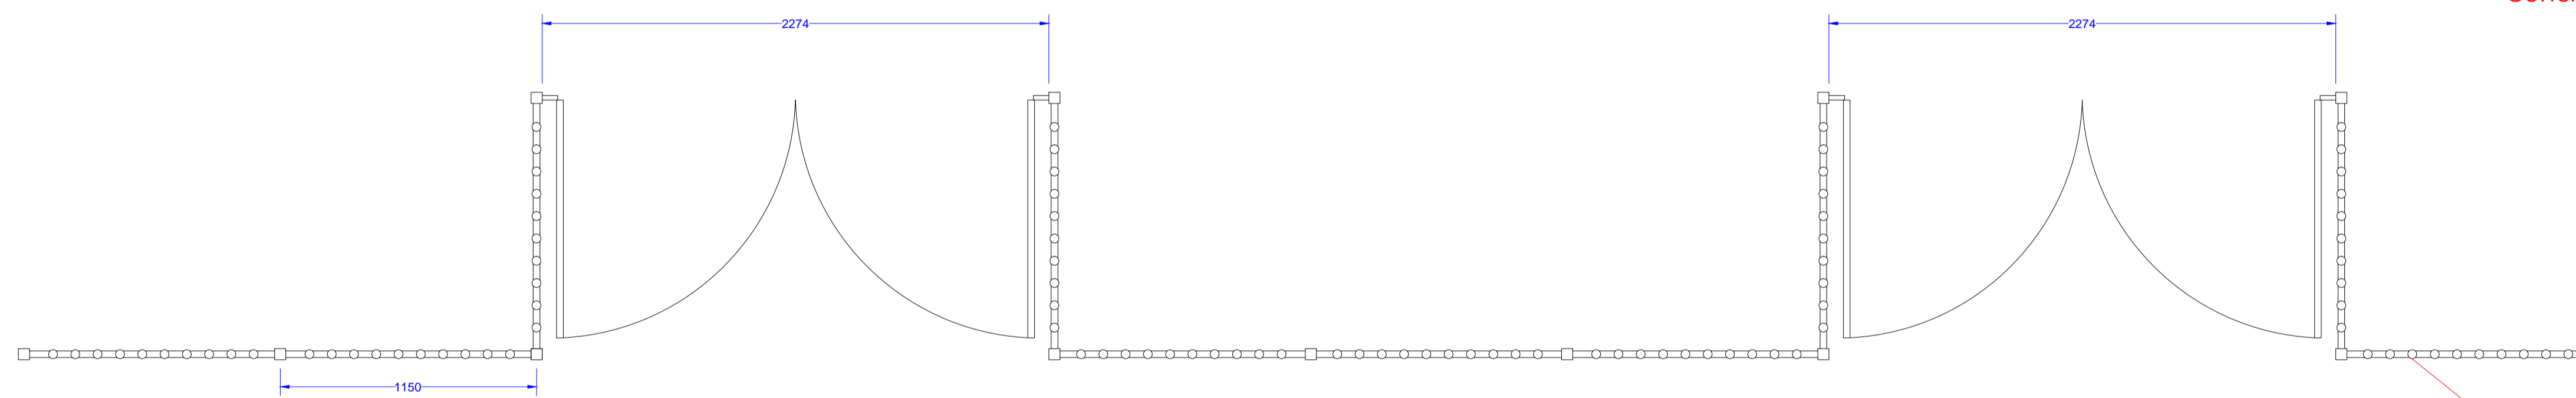

02 Railing Detail
 1:20 @A1

1100mm powder coated galvanised steel railing - Colour: RAL 7039 to whole of perimeter boundary as shown on drawing 7127-430 (latest revision)



+44 (0)1872 264775
 weareabsoluteuk.com

Drawing status: **CONSTRUCTION**

Drawing Title:
 Boundary Wall and Railing Details

Contract Name:
 Commet Way,
 Hatfield,
 AL10 0XY

Drawing No. & Revision:
7127 - 432 - A

Scale @ A1:
 1: 100

Drawn By: NAW Date: 08-06-15 Pub: 5480