

DRAWING ISSUED  
FEBRUARY 2005

PLANNING AND LISTED  
BUILDING APPLICATION DRAWING

Proposed Development at  
Mymwood House, Shepherds Way,  
Brookmans Park, AL9 6NN

PLANNING  
DEPARTMENT  
OFFICE COPY  
12 NOV 2007  
No. Ss/2007/1704

Drawing Title : Building Survey Details

Client **Harrington Care**


Date February 2005

Scale 1 to 100


Drawing No JDA/03/940/SUR.004




ELEVATION 3

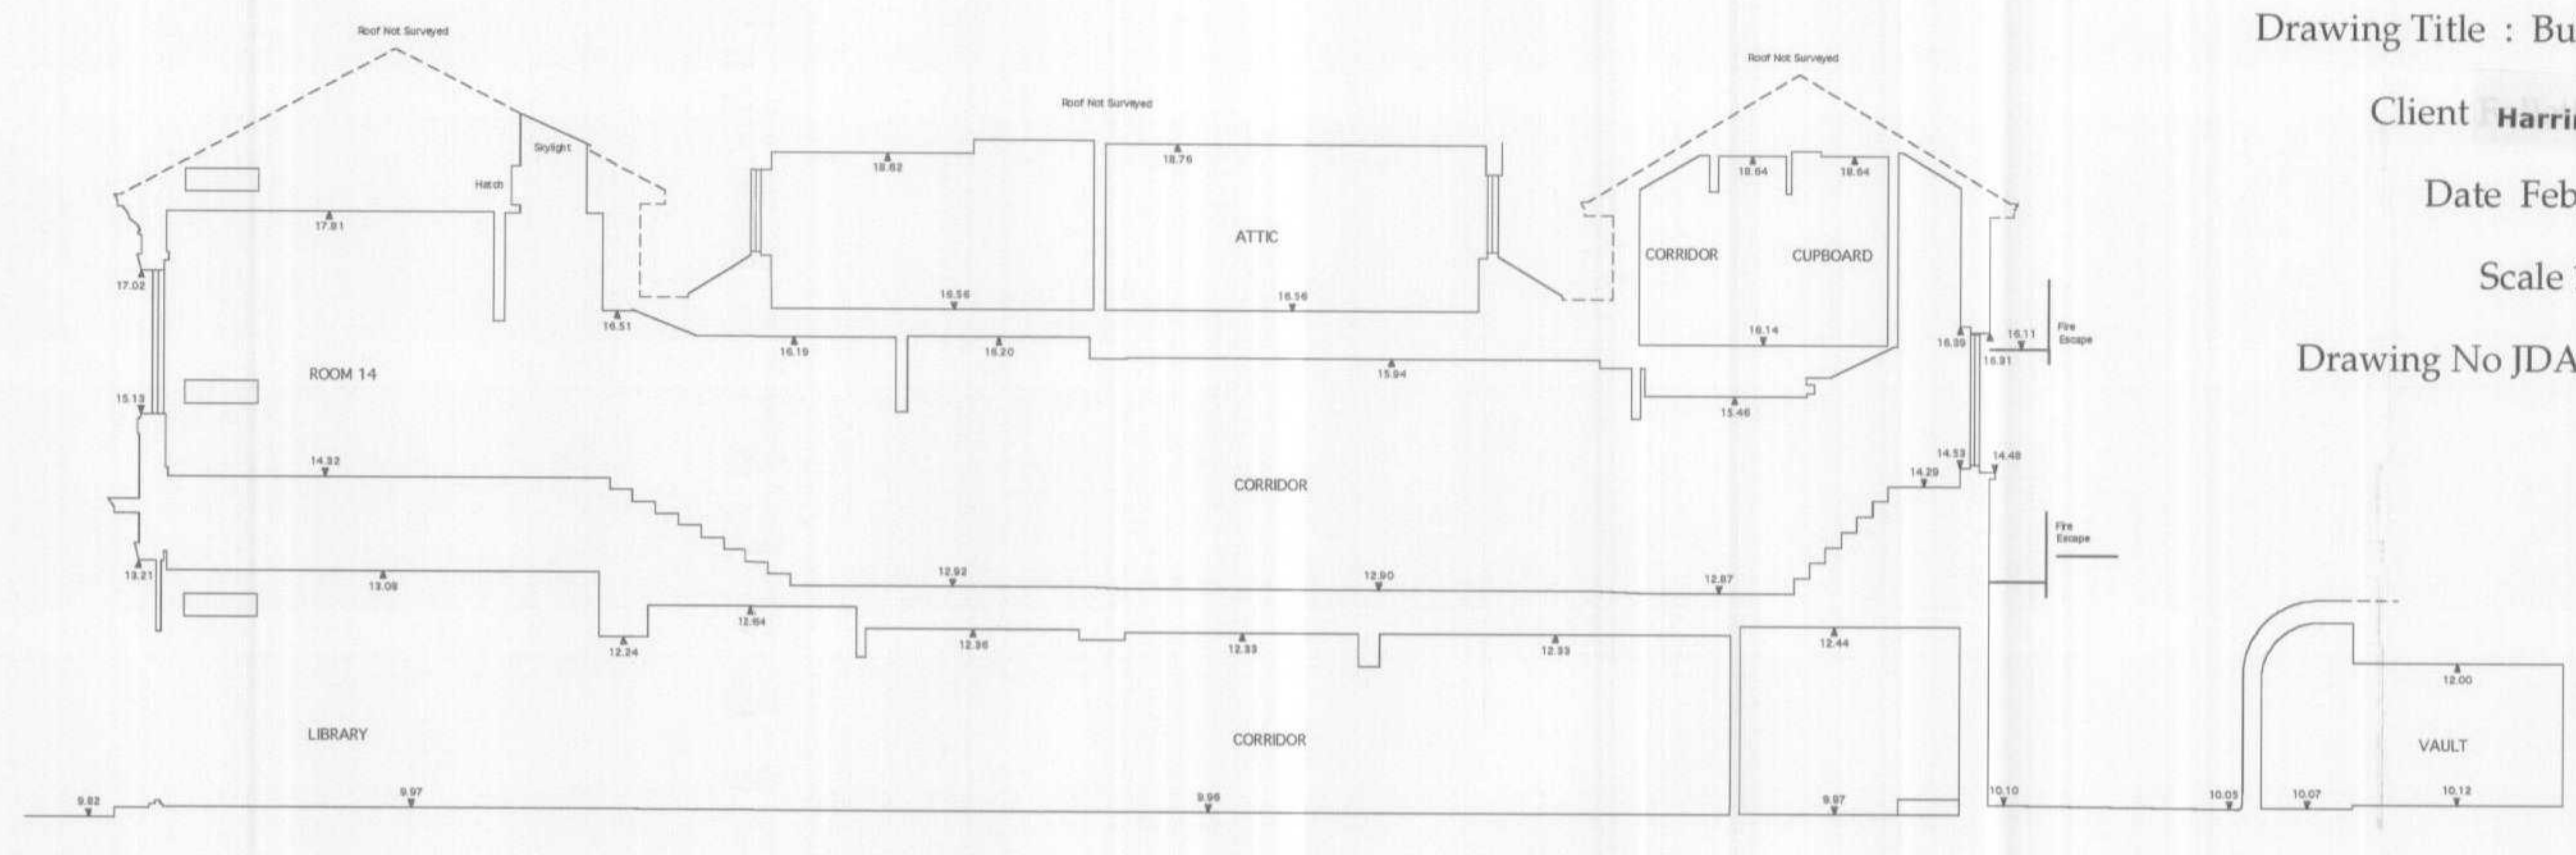


SECTION A-A

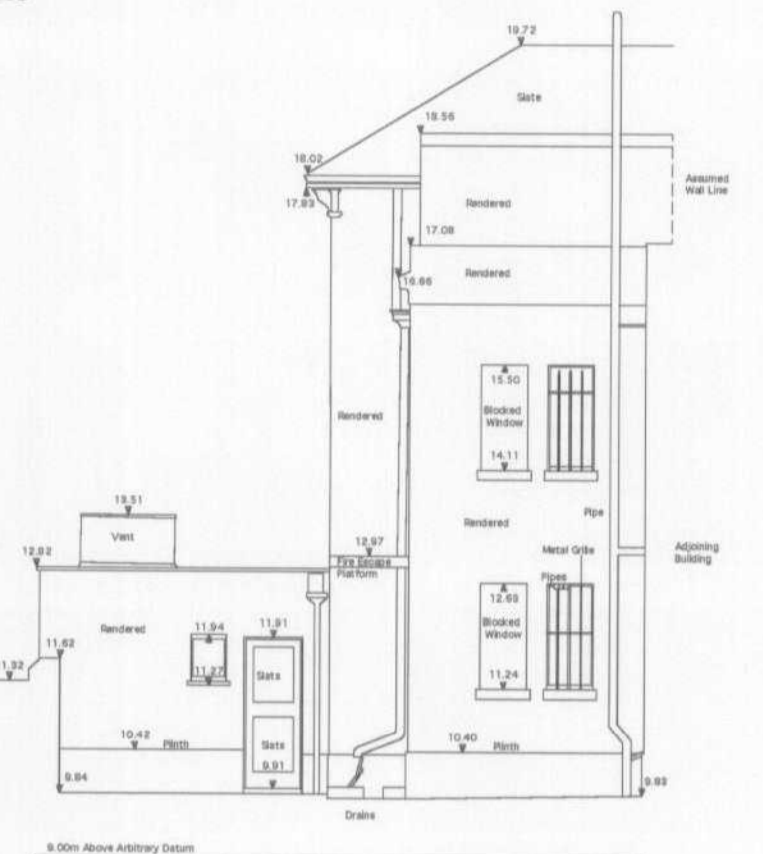


ELEVATION 12

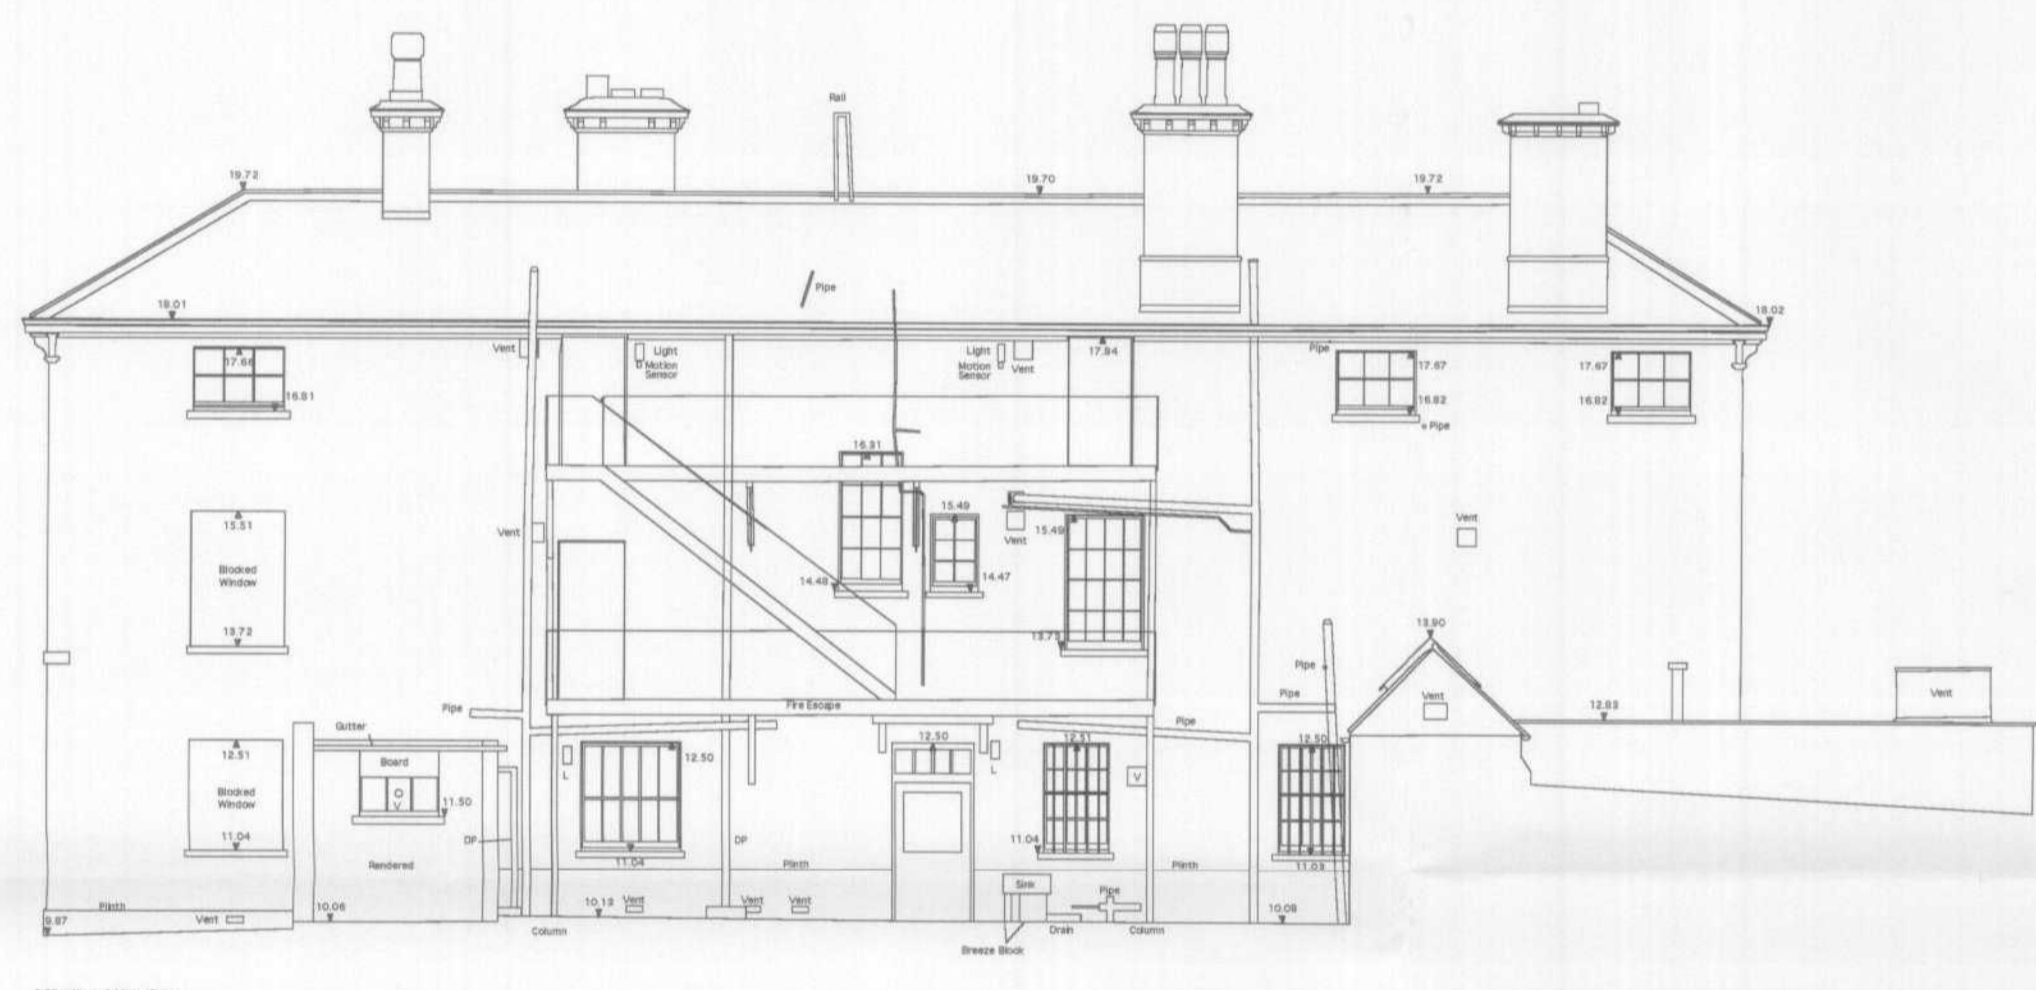


ELEVATION 4

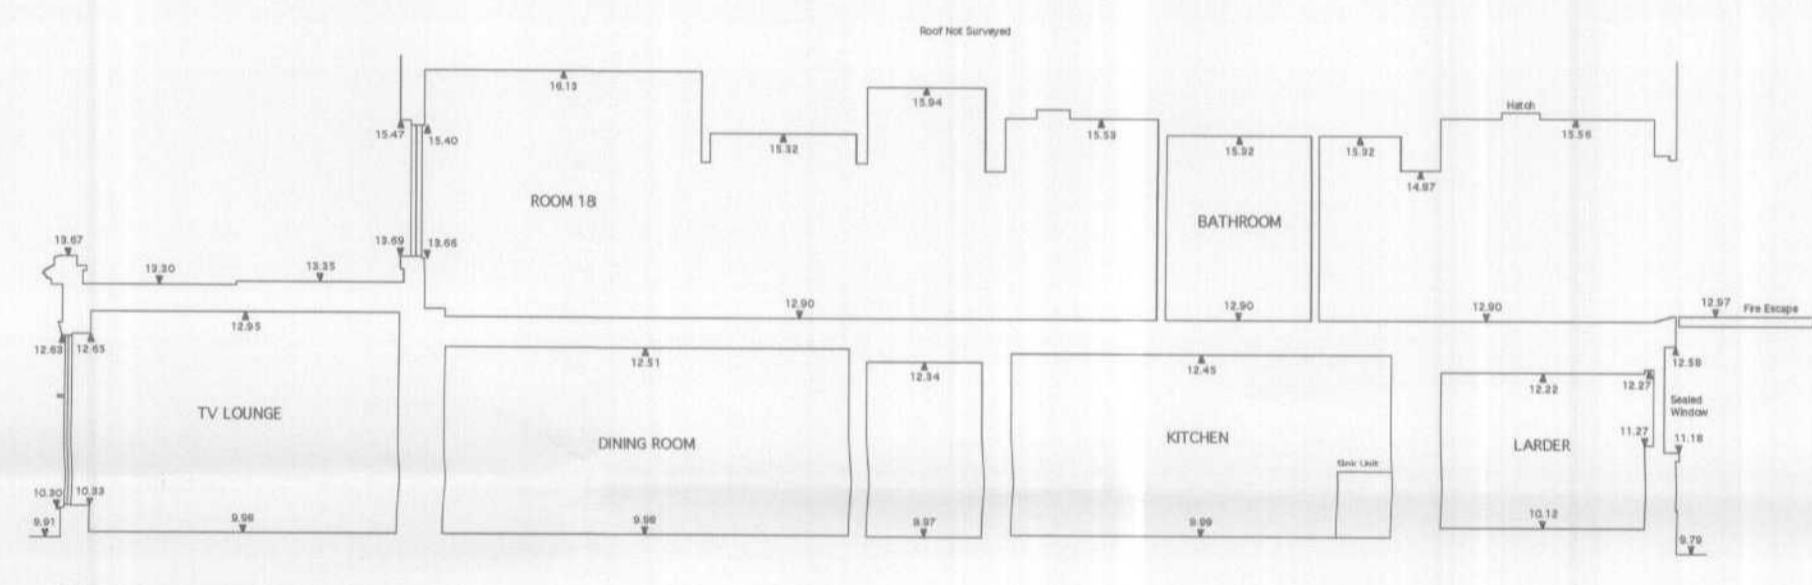


SECTION B-B

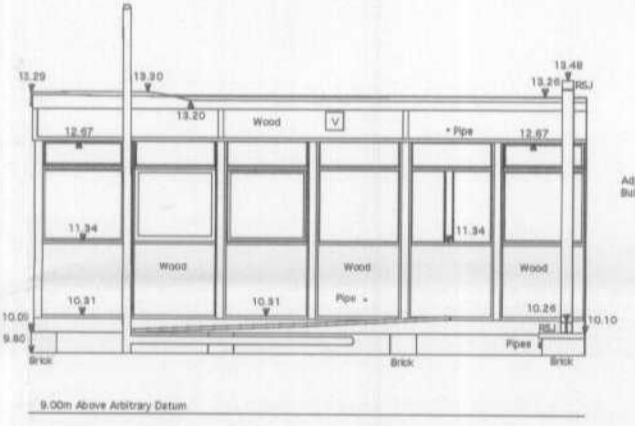


ELEVATION 10

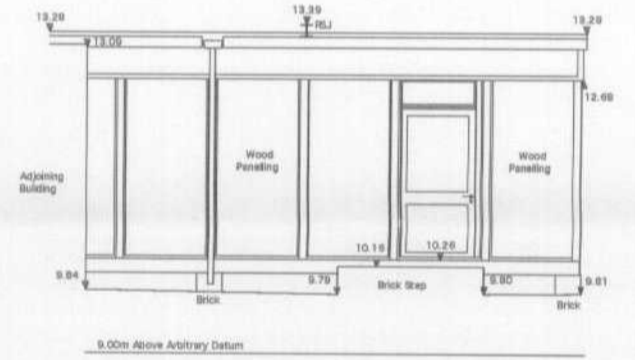


ELEVATION 11

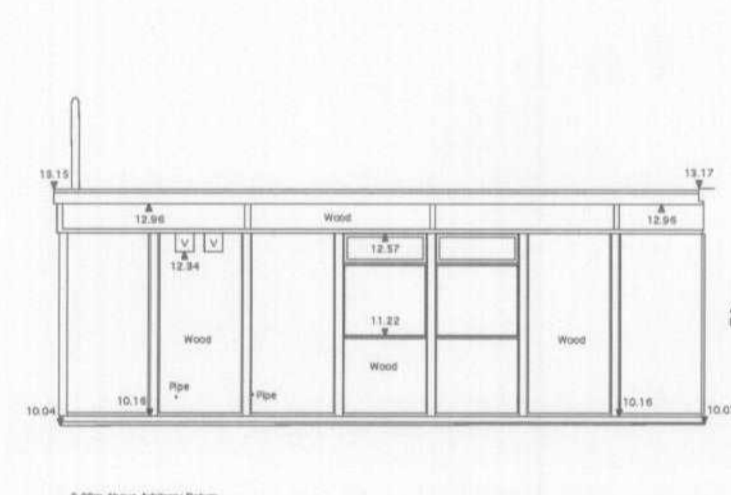


ELEVATION 5

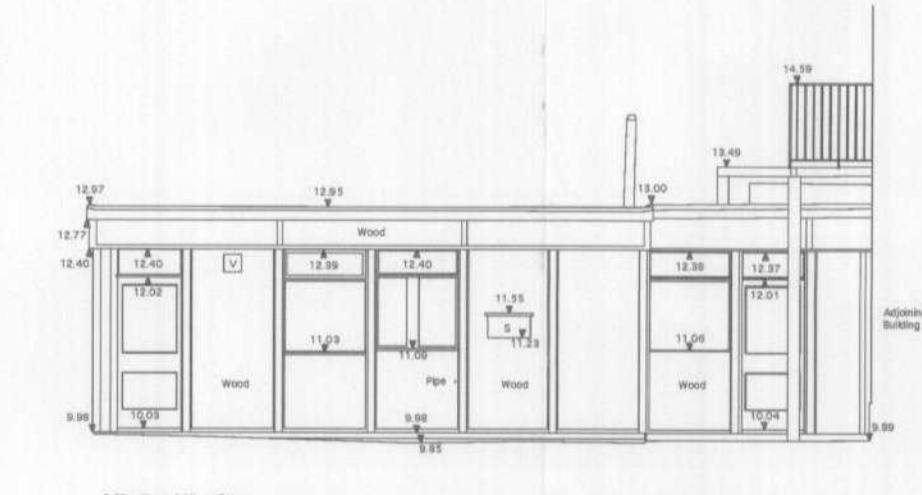


ELEVATION 6

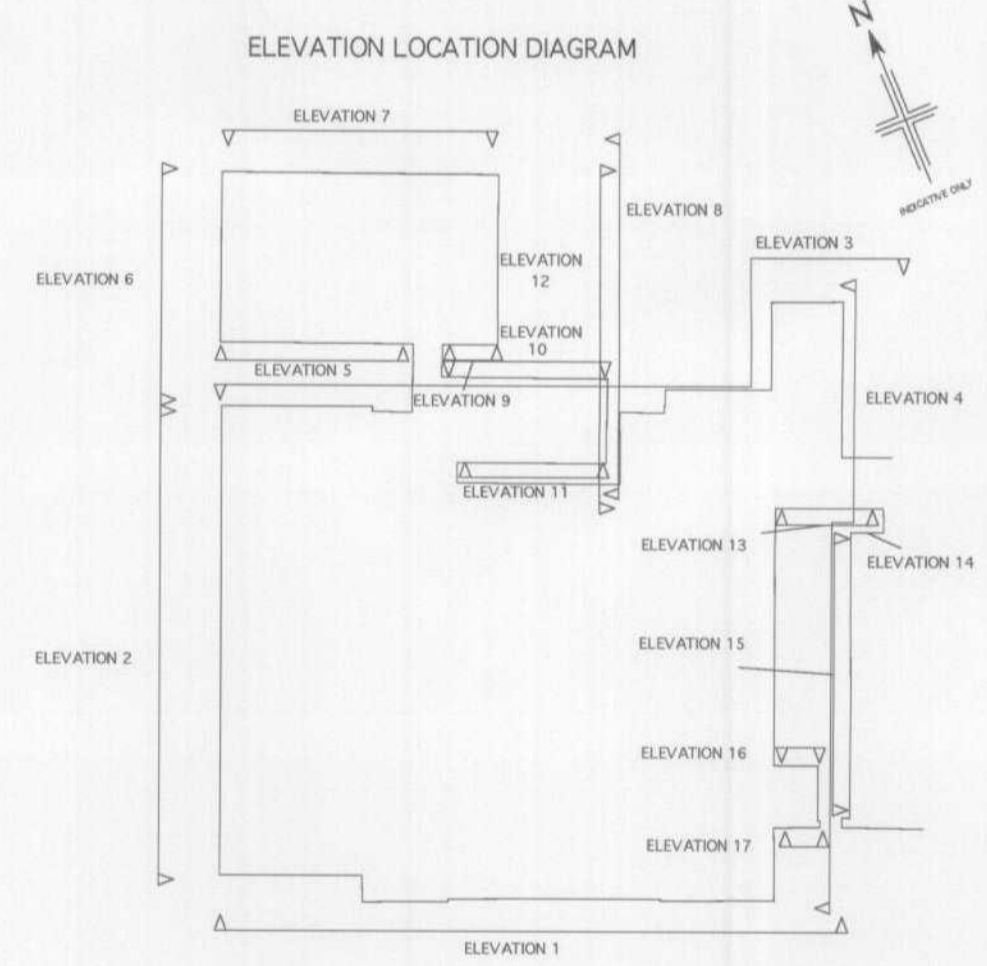


ELEVATION LOCATION DIAGRAM

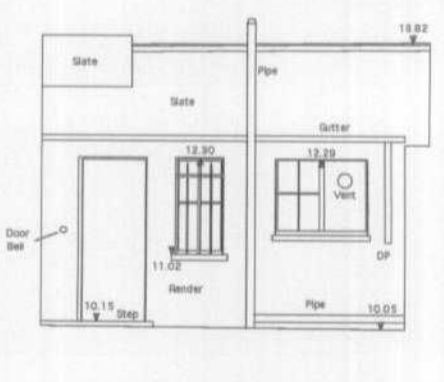


ELEVATION 13

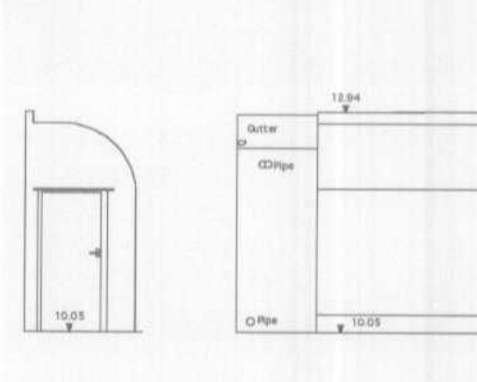


ELEVATION 14

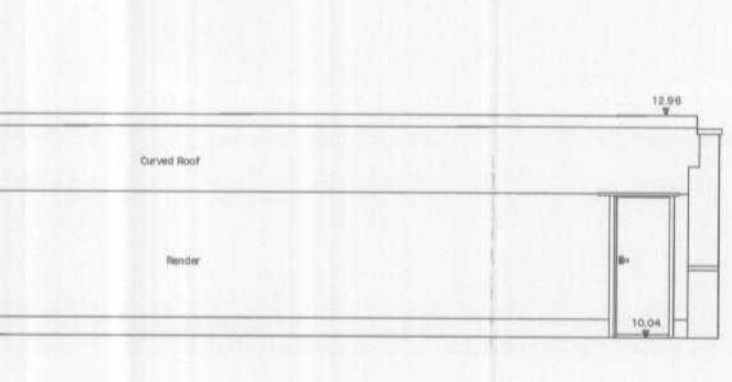


ELEVATION 15

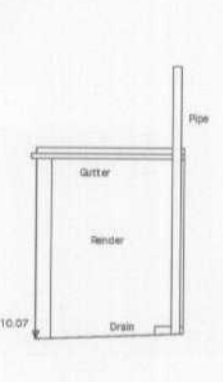

ELEVATION 16

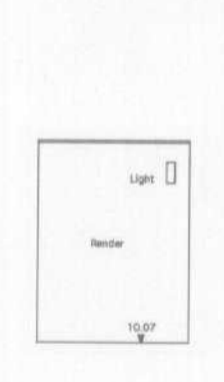

ELEVATION 17

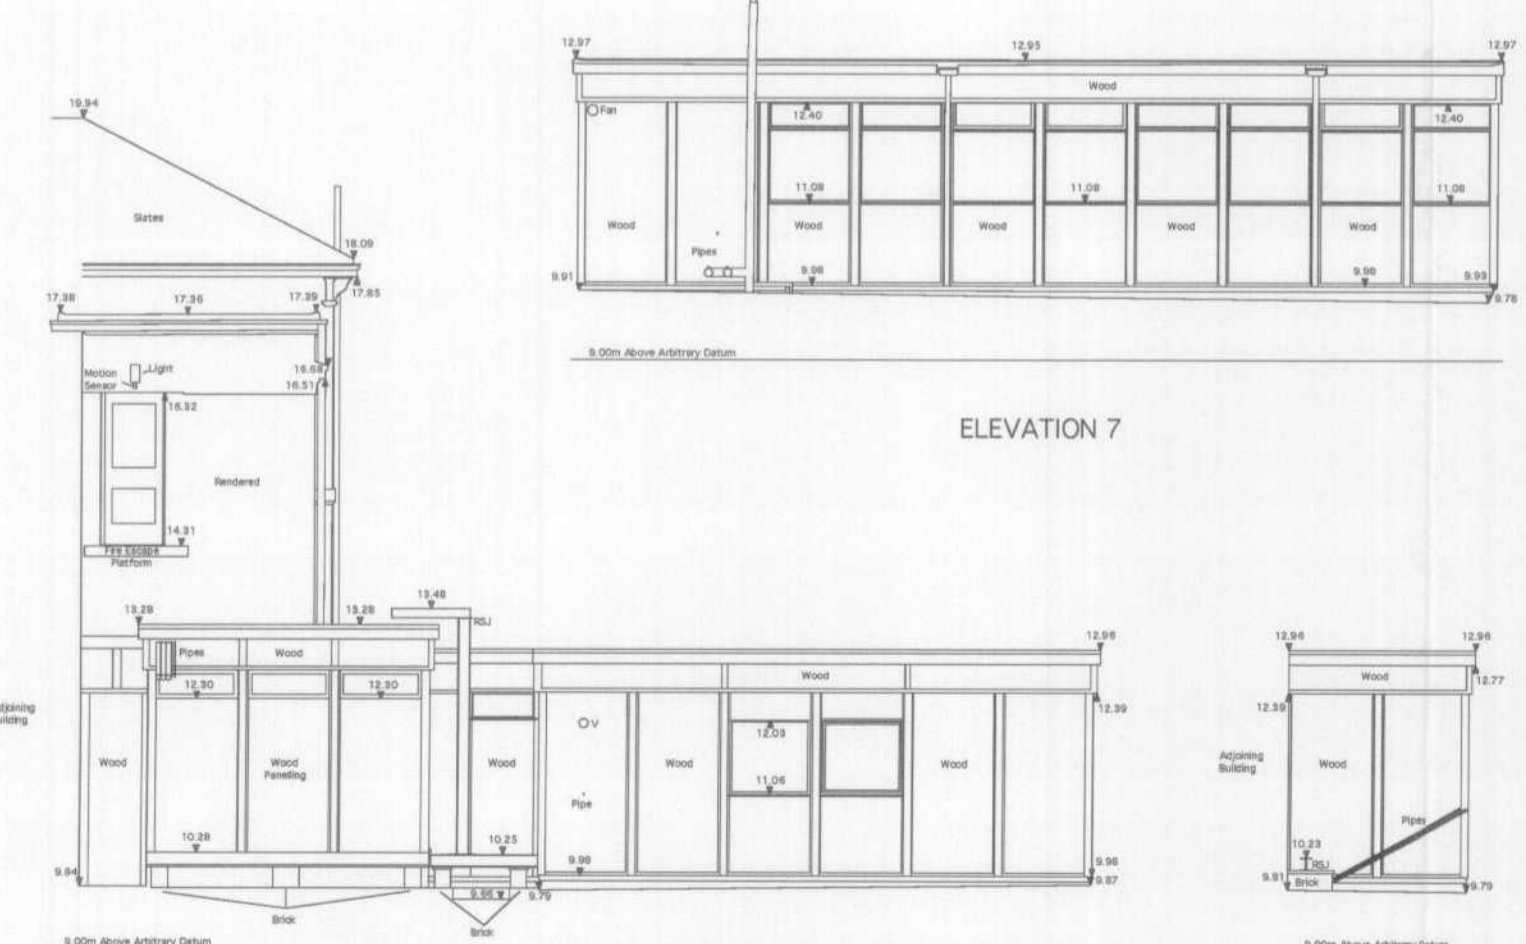

ELEVATION 7



ELEVATION 1



ELEVATION 8

© JOHN DICKIE ASSOCIATES NOT TO BE REPRODUCED WITHOUT PERMISSION