



SUBSTRUCTURE PLAN

1:50

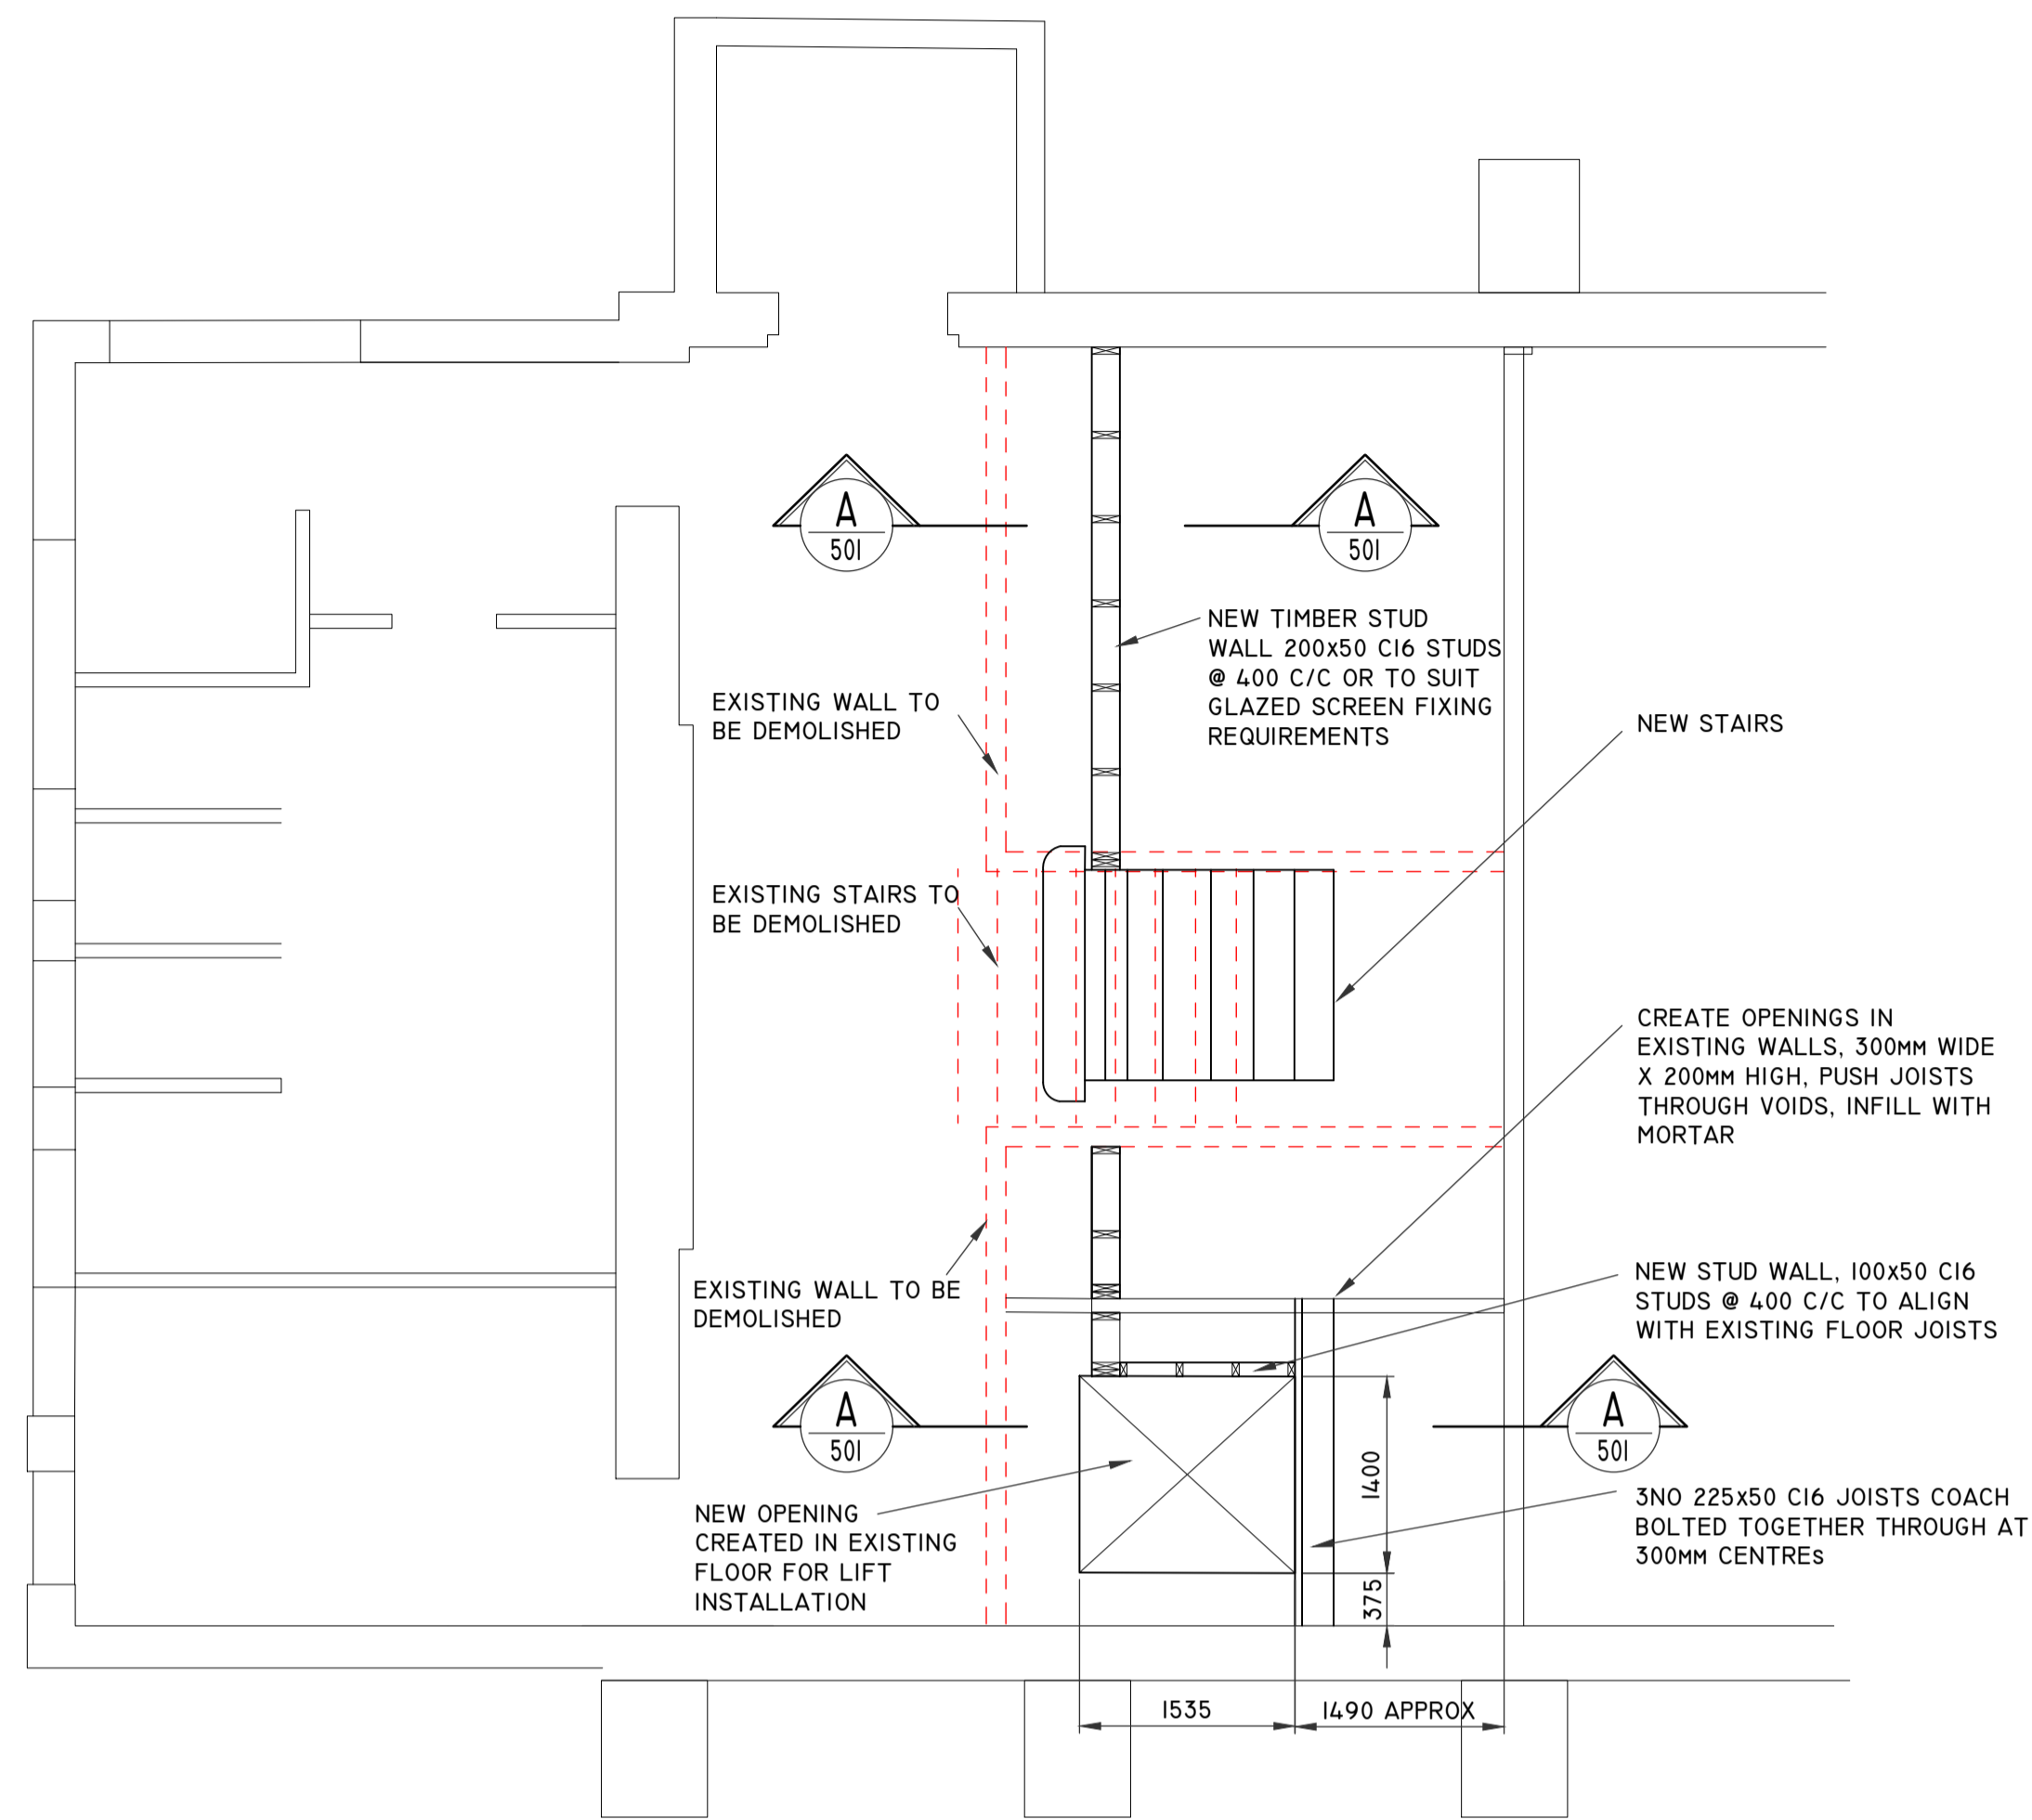


SUPERSTRUCTURE PLAN

1:50

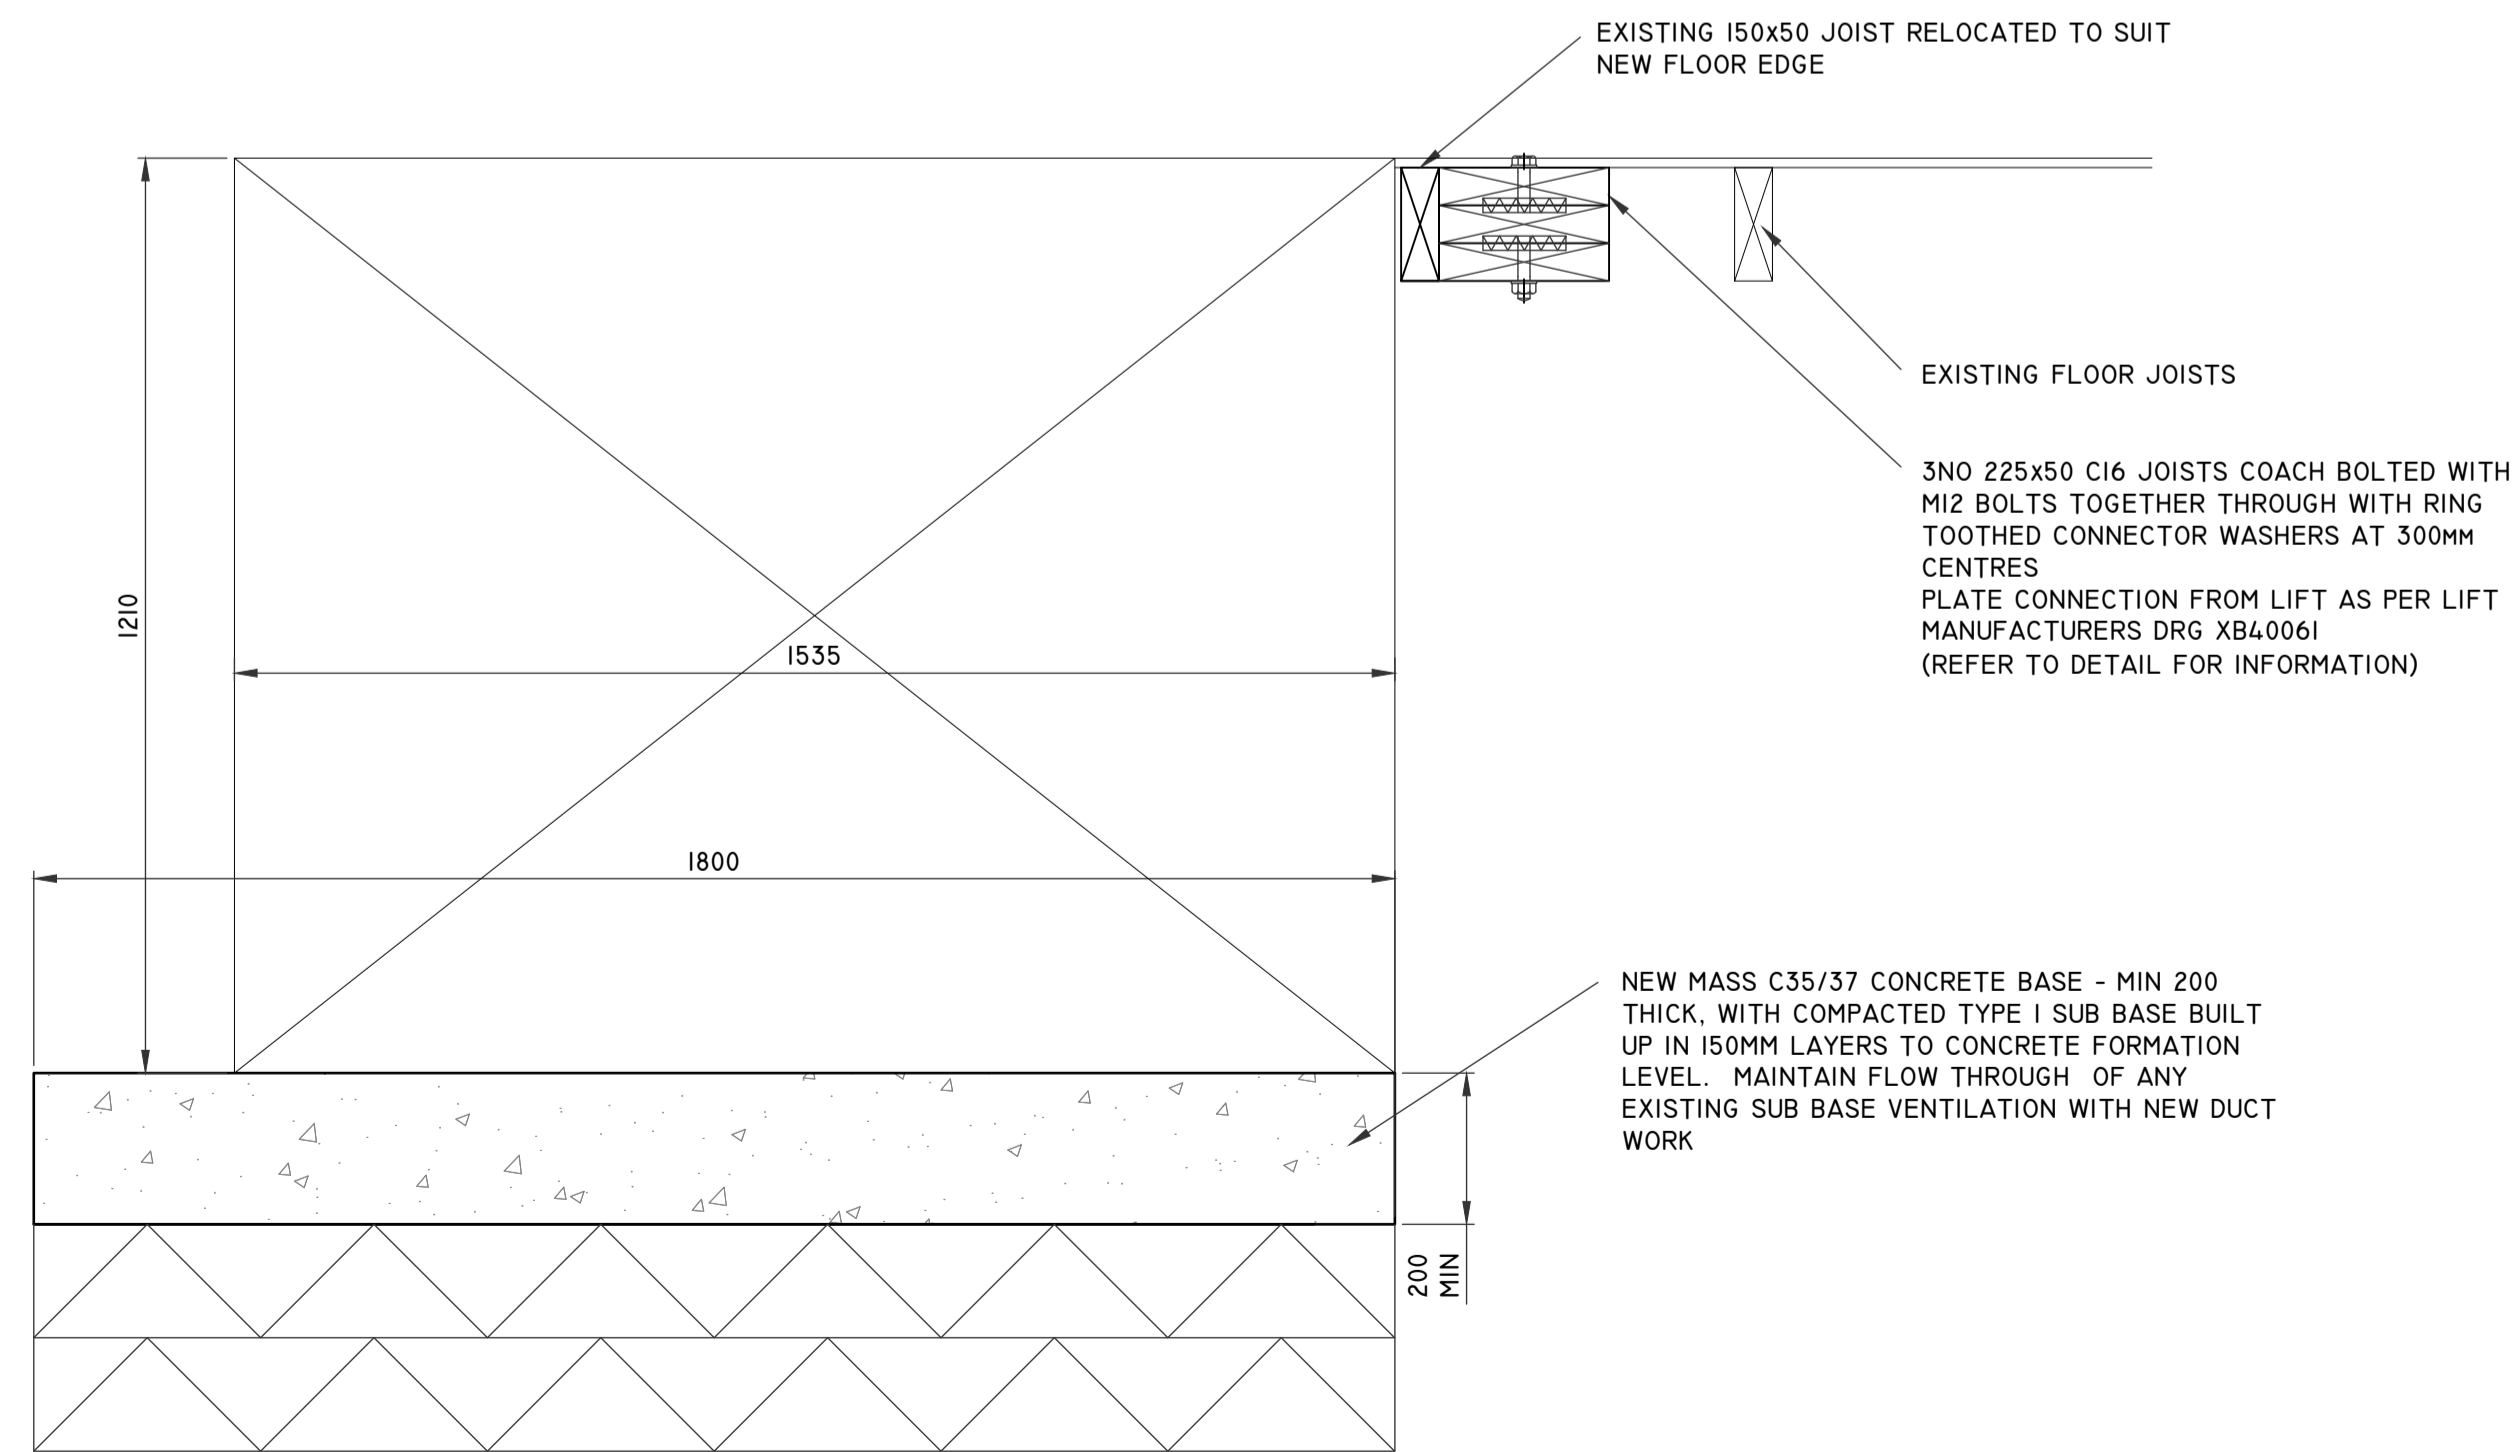

SECTION A-A

1:50

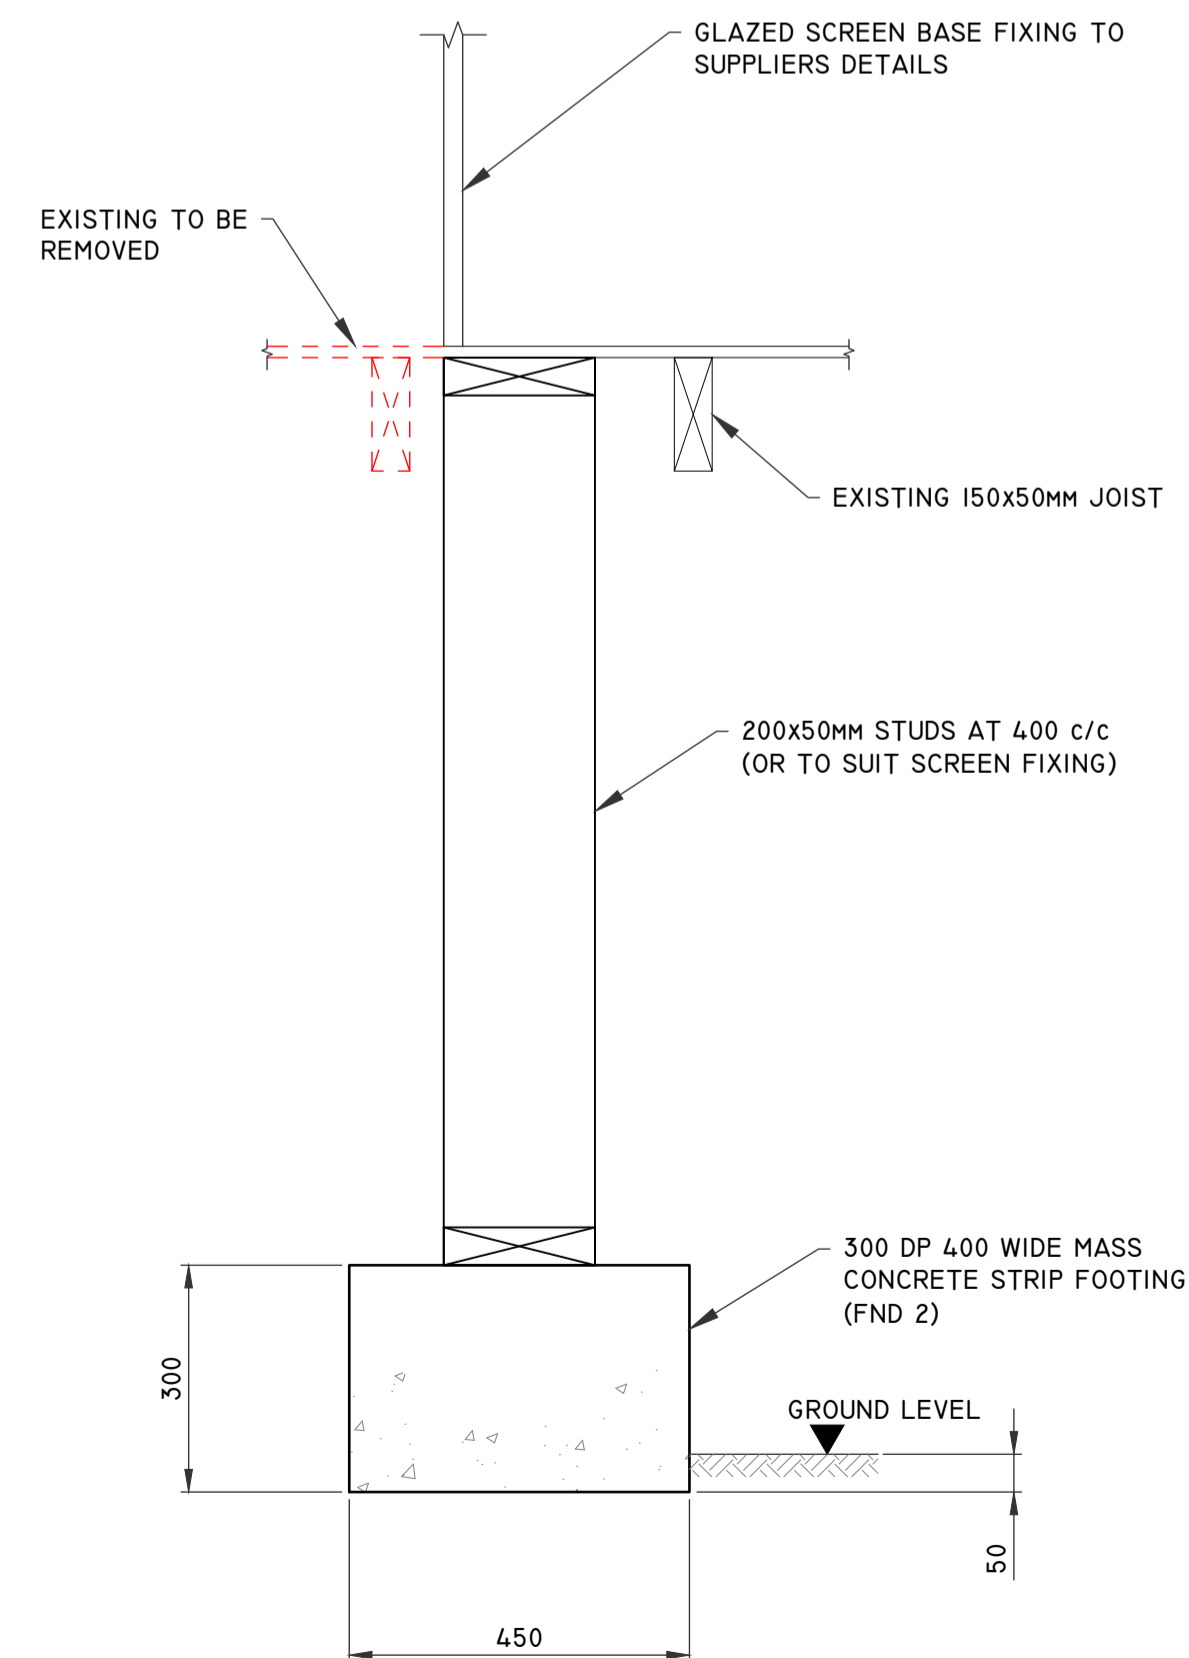

SECTION B-B

1:50

0 50MM ON AI DWG. 50

PI	ISSUED FOR INFORMATION	HS	AL	22.01.18
REV	DESCRIPTION	BY	CHK	DATE
CLIENT				

GASCOYNE HOLDINGS LTD

PROJECT
ST ETHELDREDA CHURCH HALL

DRAWING TITLE
DISABLED LIFT INSTALLATION ALTERATION DETAILS TO EXISTING STRUCTURE

PINNACLE
CONSULTING ENGINEERS

ALCHEMY, BESSEMER ROAD, WELWYN GARDEN CITY, HERTS, AL7 1HE. TELEPHONE: 01707 527 630
NORWICH | LONDON | DUBLIN | THE HAGUE

DRAWING STATUS			
INFORMATION			
SCALE @ AI	DATE	DRAWN	CHECK
AS SHOWN	JAN '18	MAT	AL
DRG NO.	REV.		PI
180110 - 501			

COPYRIGHT PINNACLE