
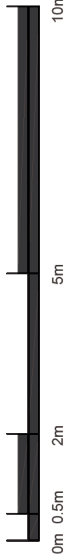
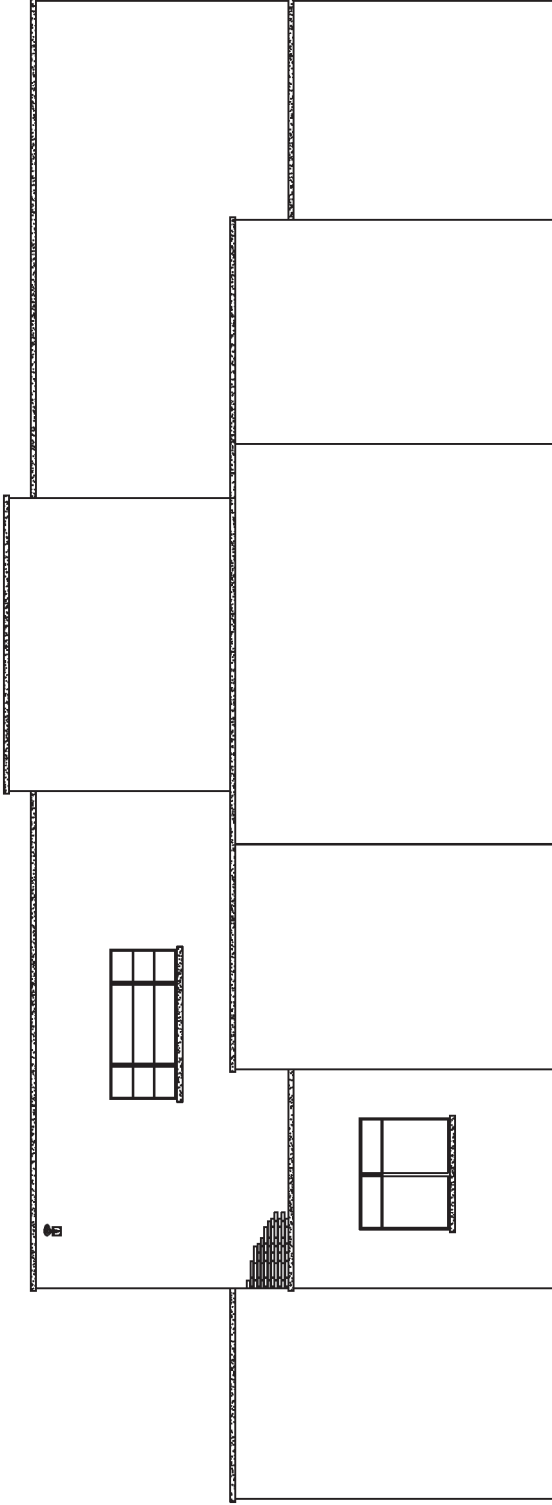
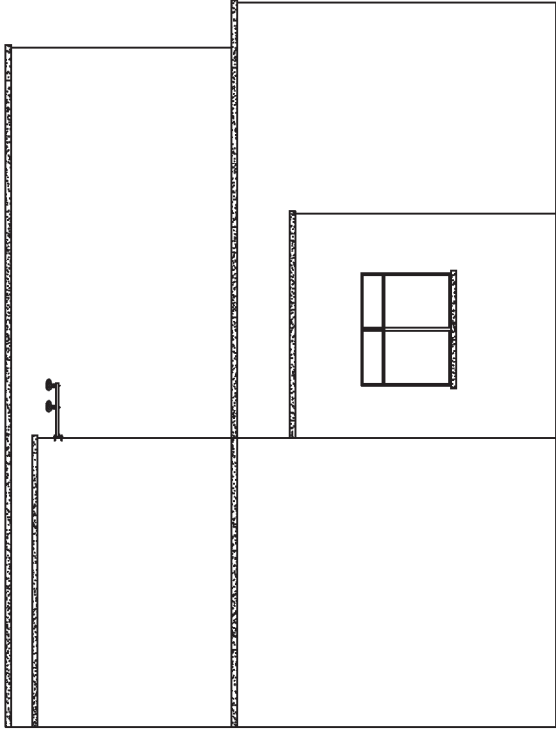


Ramada Hatfield Plan

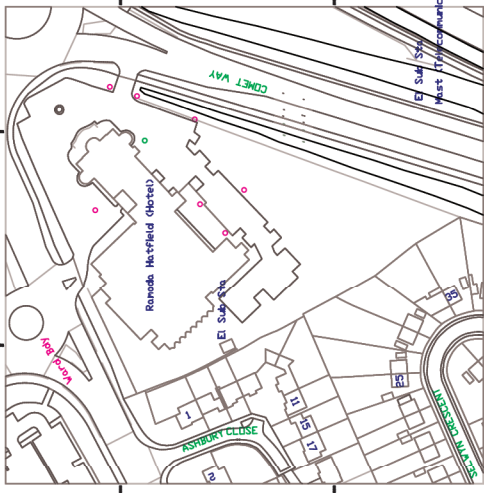

Notes:

Contractors to check dimensions and notify any discrepancies or errors to the company immediately.

© All Rights Reserved.

Legend:

Client: Ramada Hotels - Hatfield
St. Albans Road West
Hatfield
Hertfordshire
AL10 9RH



Office Contact:
40 Eaton Avenue, Matrix Park
Buckshaw Village, Chorley,
Lancashire, PR7 7NA
Tel: 01772 450 970
Fax: 01772 450 979
Email: Chris.Lee@parkingeye.co.uk

Title:

Ramada Hatfield Car Park Elevations

Dwg. No.	Scale
	1:100 @ A3
Prepared by:	Date:
<i>G. Lee</i>	15/11/12
Checked by:	Date:
<i>G. Lee</i>	15/11/12