
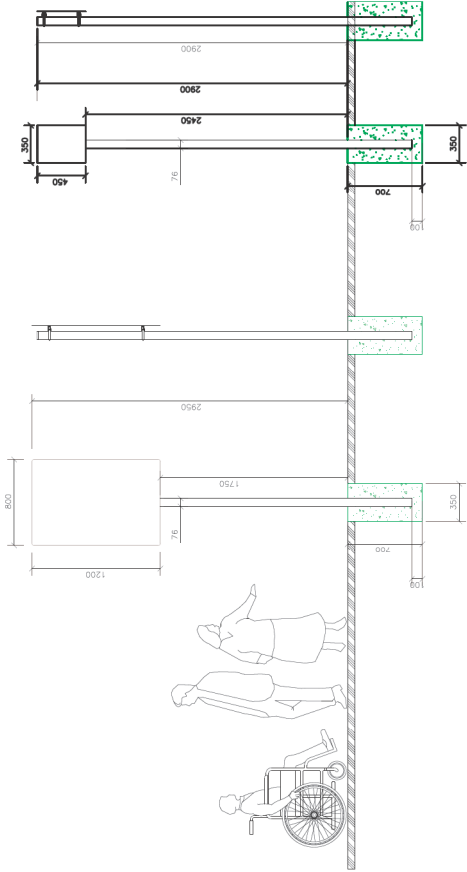


Ramada Hatfield Signage Plan Scale 1:2500

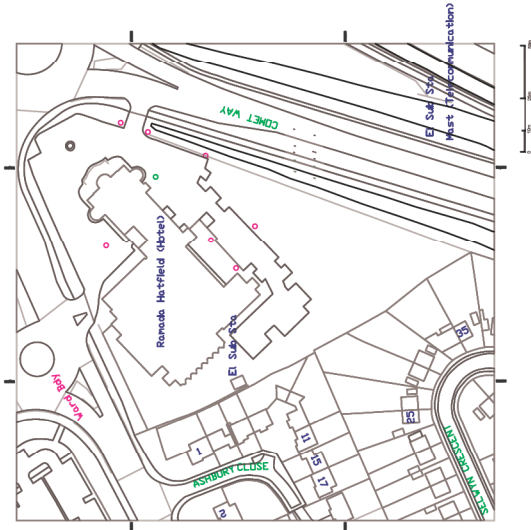

Notes:	
Contractors to check dimensions and notify any discrepancies or errors to the company immediately.	
© All Rights Reserved.	
Legend:	
○ 1 x Pay Here Pole Sign	
○ 7 x Tariff Pole Sign	
Client:	
Ramada Hotels - Hatfield	
St. Albans Road West	
Hatfield	
Hertfordshire	
AL10 9RH	
ParkingEye	
car park management	
Office Contact:	
40 Eaton Avenue, Matrix Park	
Buckshaw Village, Chorley,	
Lancashire, PR7 7NA	
Tel: 01772 450 970	
Fax: 01772 450 979	
Email: Chris.Lee@parkingeye.co.uk	
Title:	
Ramada Hatfield Car Park Signage Details	
Drg. No.	Scale
	1:50 @ A3
Prepared by:	Date:
B. Lee	11/03/13
Checked by:	Date:
B. Lee	11/03/13