
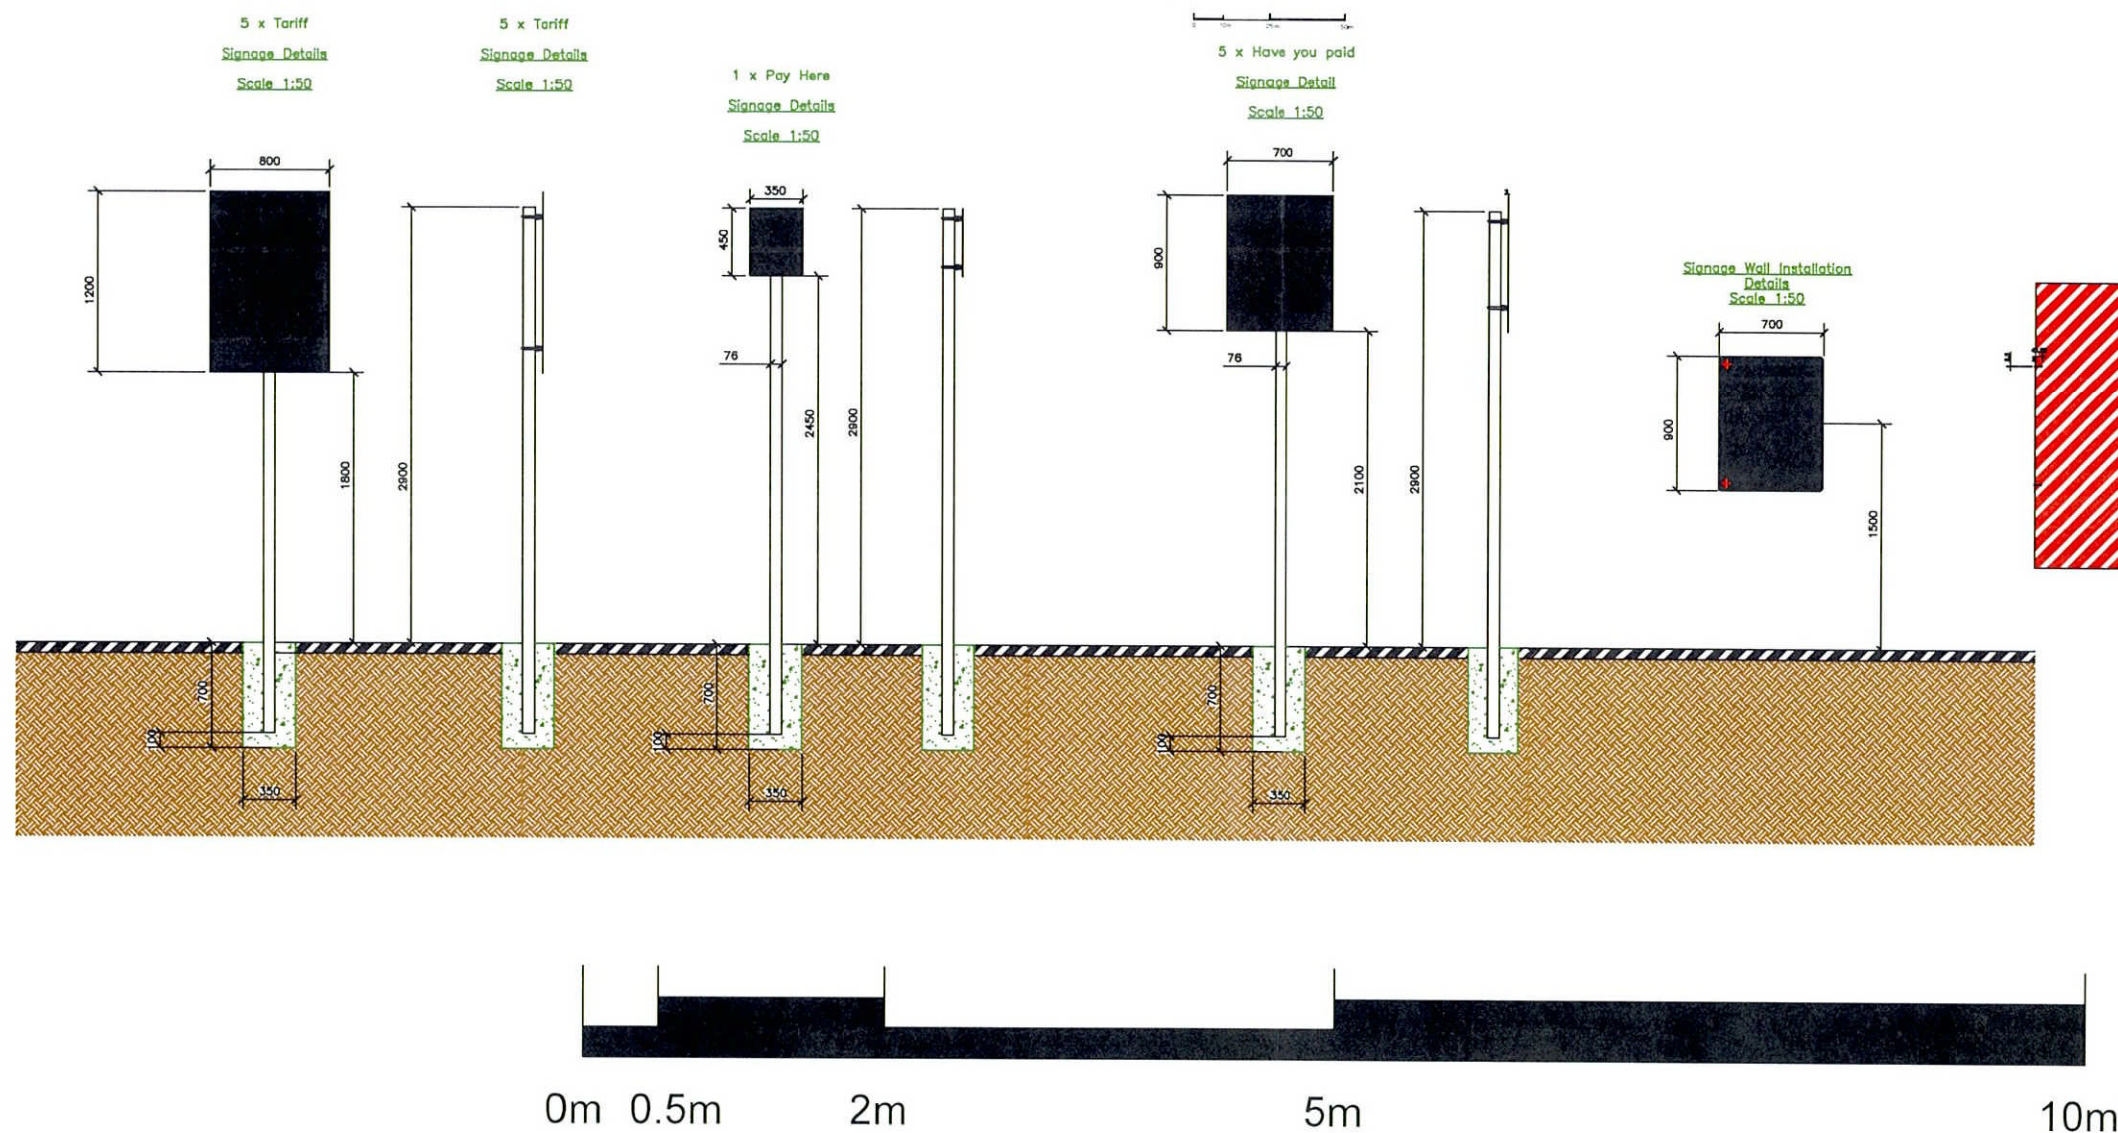



Ramada Hatfield Signage Plan Scale 1:2500

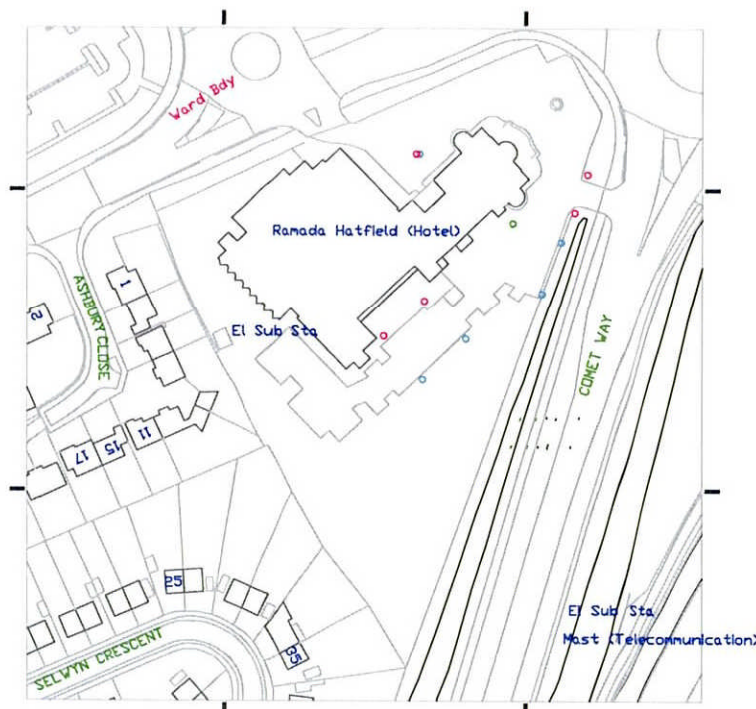

Notes:  Contractors to check dimensions and notify any discrepancies or errors to the company immediately.  © All Rights Reserved.	
Legend:  ○ 1 x Pay Here Pole Sign ○ 5 x Have you Paid Pole Sign ○ 5 x Tariff Pole Sign	
PLANNING DEPARTMENT OFFICE COPY  05 JUL 2012  Client: Ramada Hotels - Hatfield St. Albans Road West Hatfield Hertfordshire AL10 9RH  2012/1113	
 car park management  Office Contact: 40 Eaton Avenue, Matrix Park Buckshaw Village, Chorley, Lancashire, PR7 7NA  Tel: 01772 450 970 Fax: 01772 450 979 Email: <a href="mailto:Chris.Lee@parkingeye.co.uk">Chris.Lee@parkingeye.co.uk</a>	
Title: Ramada Hatfield Car Park Signage Details	
Drg. No.	Scale 1:50 @ A3
Prepared by: <i>C. Lee</i>	Date: 03/07/12
Checked by: <i>C. Lee</i>	Date: 03/07/12