



Comet Hotel - Section AA - Ceiling heights  
1 : 50

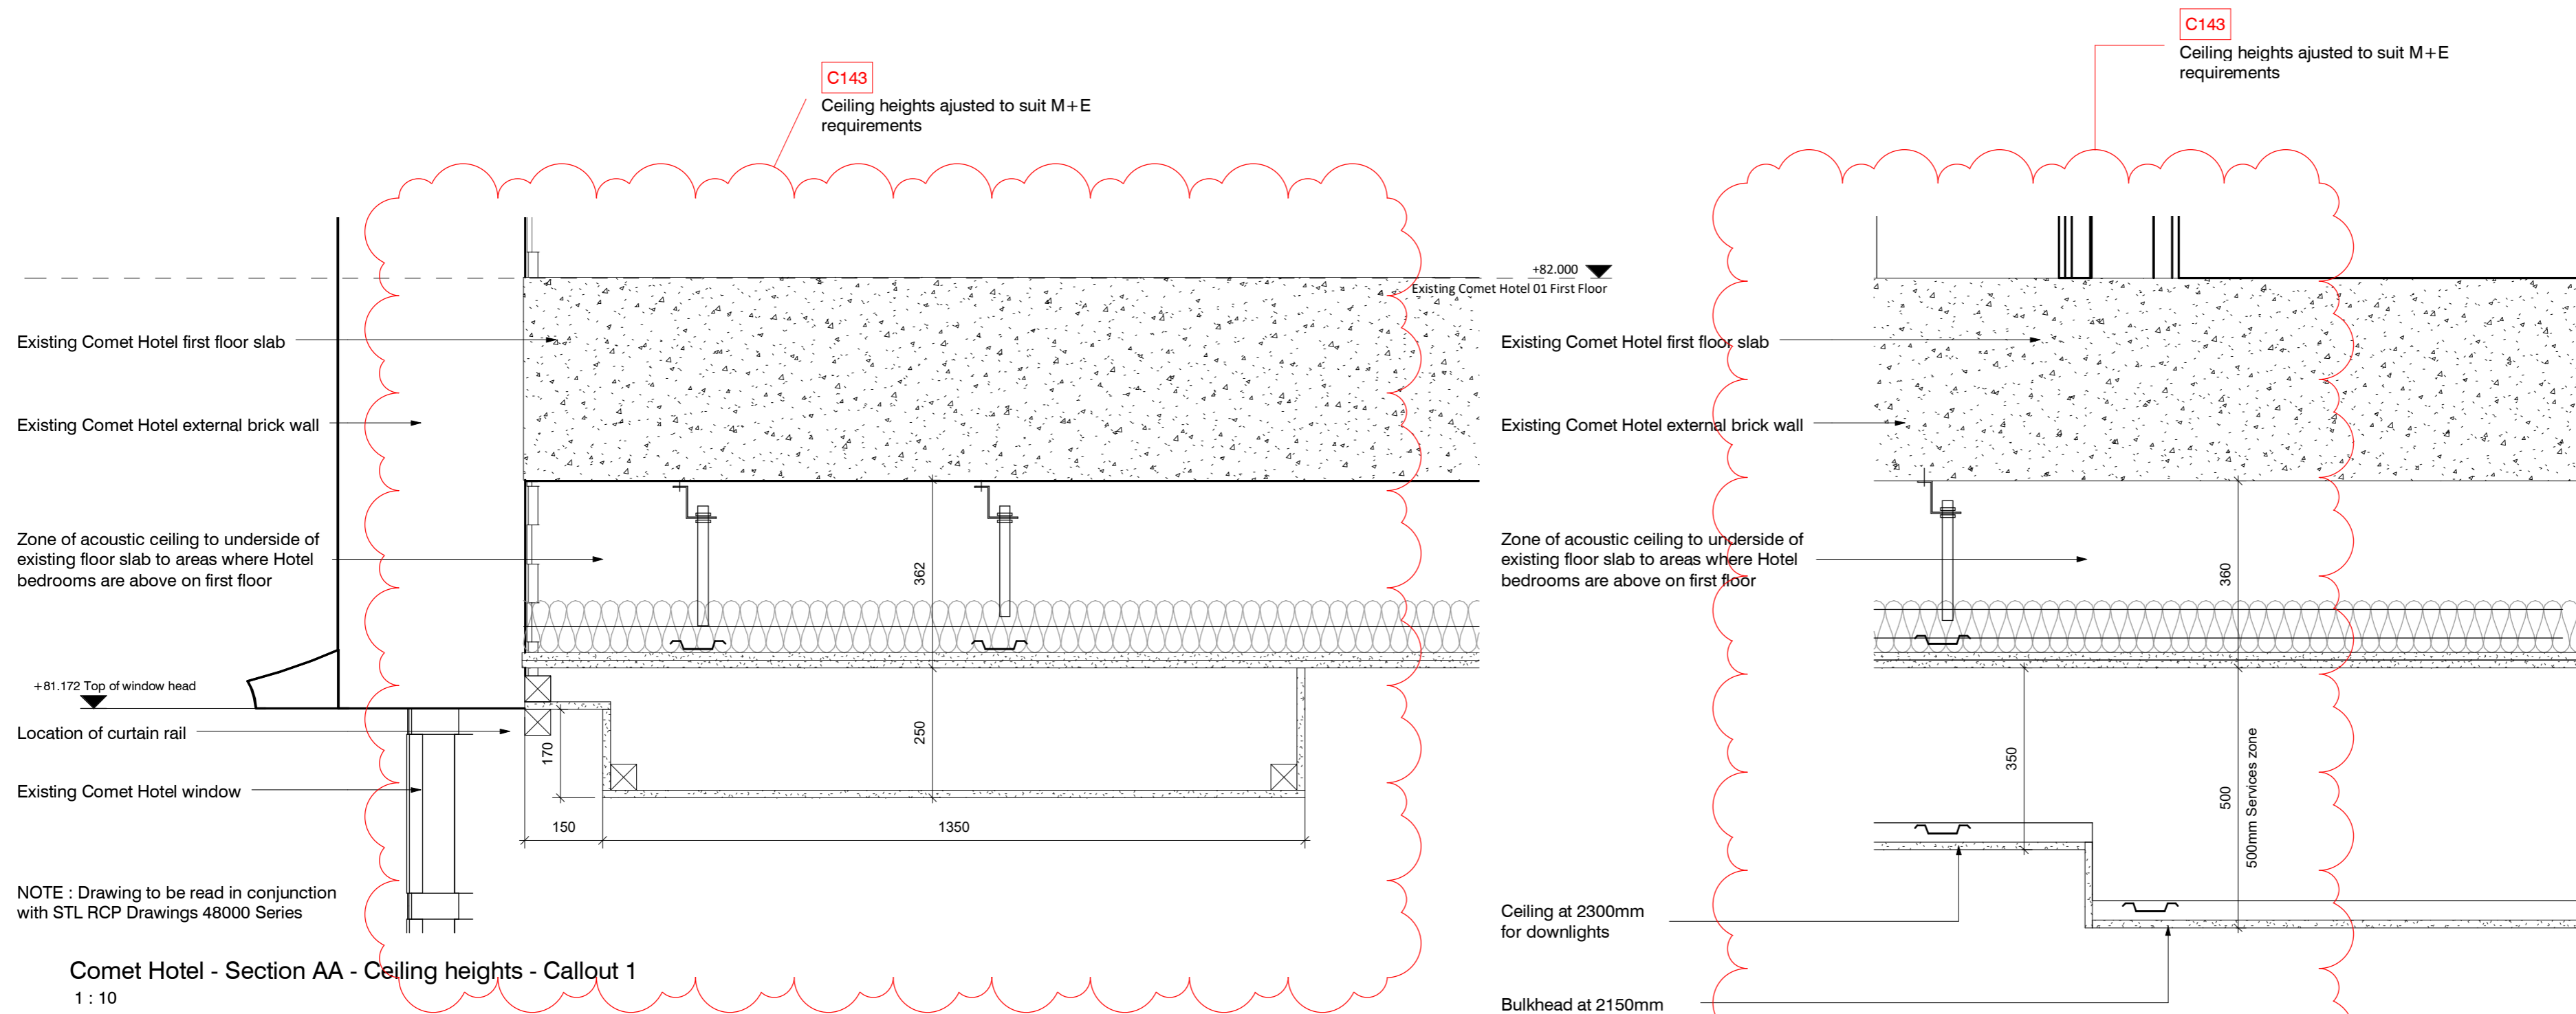

Comet Hotel - Section AA - Ceiling heights - Callout 1  
1 : 10

Comet Hotel - Section AA - Ceiling heights Callout 2  
1 : 10

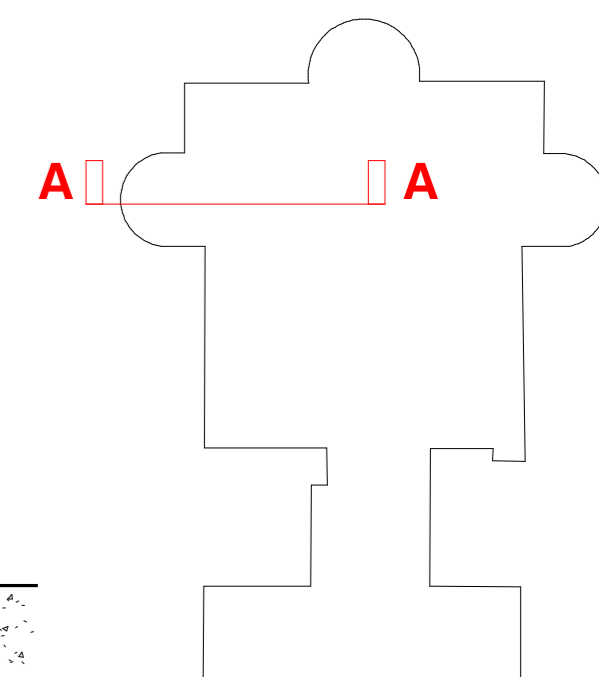

D3	C143	13.12.18	Refer to revision clouds for updates
D3	C128	02.11.18	First Issue

STATUS	REV	DATE	DESCRIPTION	REVISED BY
CLIENT				RW
COMET HATFIELD CONSTRUCTION LIMITED				CHECKED BY
				AMF
				ORIGINATOR NO
				150888

CONSULTANT  
**STRIDE TREGLOWN**  
www.stride-treglow.com  
PROJECT  
Hotel and Student Residential  
Comet Hotel Site

DRAWING TITLE  
Comet Hotel - Ceiling section

SUITABILITY STATUS D3 : SUITABLE FOR CONTRACTOR DESIGN	SCALE As indicated @ A2
PROJECT   ORIGINATOR   ZONE   LEVEL   TYPE   ROLE   CLASSIFICATION   NUMBER	REVISION
COMET-STL-00-ZZ-DR-A-ZZZZ-33002	C143